




12th FLOOR PLAN

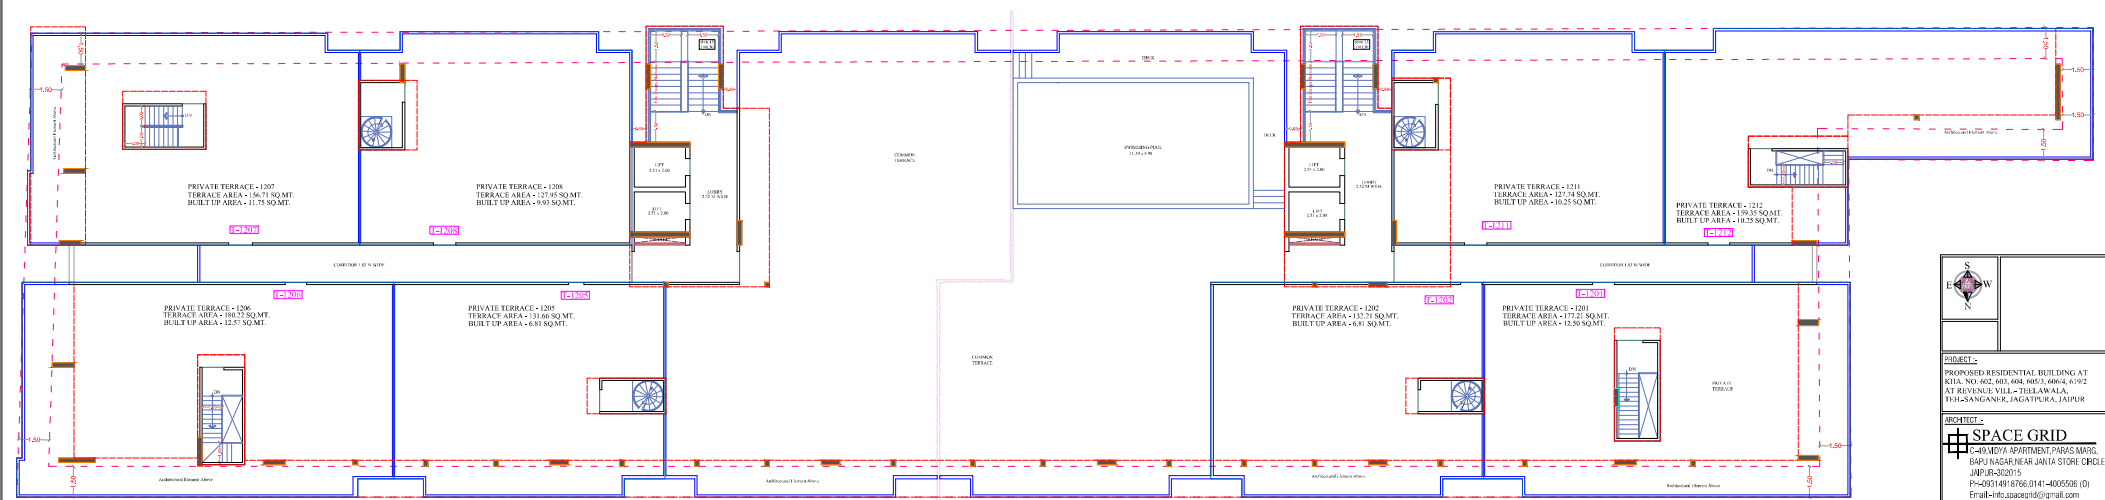

TERRACE PLAN

TOTAL TERRACE AREA = 2138.52 Sq.Mt.  
REQUIRE COMMON AREA = (25%) 534.63 Sq.Mt.  
PROPOSED COMMON AREA = (28.36%) 606.60 Sq.Mt.

**PROJECT -**  
PROPOSED RESIDENTIAL BUILDING AT  
KITA NO. 602, 603, 604, 605, 606, 607  
AT REVINGE VILL - TITILAW ALA  
TTH-SANGANER, JAGATPURA, JAIPUR

**ARCHITECT -**  
**SPACE GRID**  
C-40 MIDYA APARTMENT PARAM MARG,  
BAPU NAGAR NEAR JANITA STORE CHOLE,  
JAIPUR-302015  
P:-09514918766, 0141-4005508 (D)  
Email:-info.spacegrid@gmail.com

**DR. RISHAB KUMAR**  
Architect  
CA 90124681