


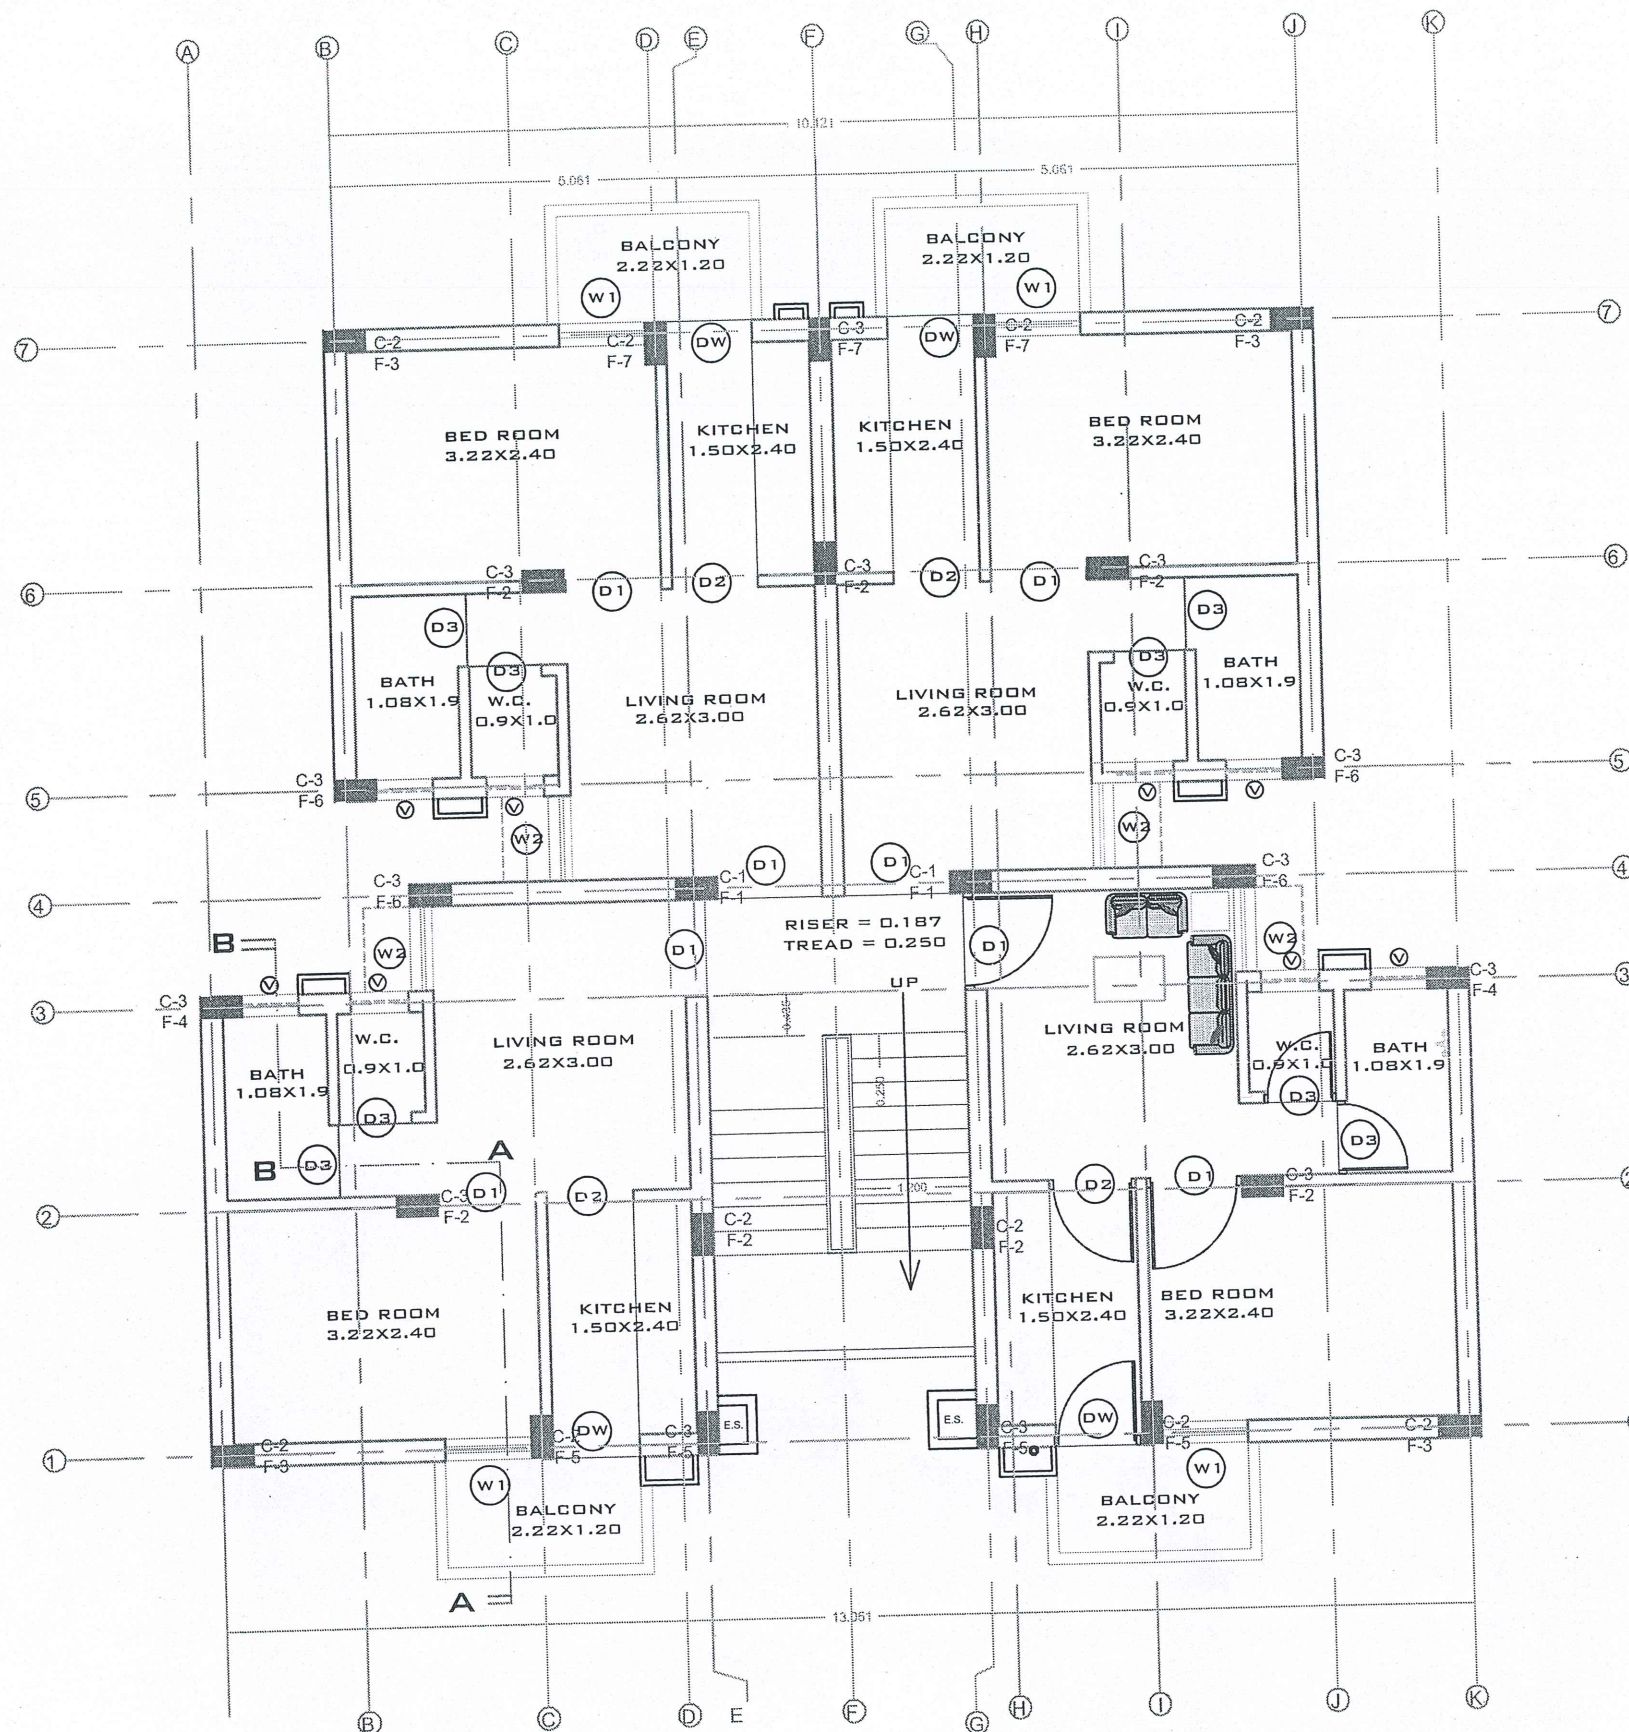

TYPICAL FLOOR PLAN



AREA FOR FLATS (PER UNIT)

BUILT UP AREA	- 27.80 SQ.M.
BALCONY (50%)	- 1.35 SQ.M.
CORRIDOR & STAIRCASE	- 3.24 SQ.M.
AREA PER FLAT	- 32.39 SQ.M.
SUPPER BUILT UP AREA	- (348.6 SQ.FT.)

SCHEDULE OF OPENING

S.NO.	TYPE	SIZE	SIL.	LEL.
1.	D1	1.00X2.10	-	2.10
2.	D2	0.90X2.10	-	2.10
3.	D3	0.75X2.10	-	2.10
4.	DW	0.90X2.70	-	2.70
5.	W1	1.00X1.90	0.80	2.70
6.	W2	0.90X1.90	0.80	2.70
7.	V	0.60X0.60	1.50	2.10

ANY DISCREPANCY SHOULD BE BROUGHT
TO THE NOTICE OF THE PLANNING CELL.

TYPE DESIGN OF E.W.S. FLATS (G+3)

TYPICAL FLOOR PLAN

DRG.NO:- RHB/HQ/2010/EWS/F-2/6	SCALE :- 1: 100
DATE :- 30-11-2010	FILE NO :-
DEALTBY :- B.S.RAJPUROHIT	CHD. BY :-
(KAILASH NARAIN) ASSISTANT ARCHITECT	(SATISH KUMAR SHARMA) SENIOR TOWN PLANNER
(MOHAN TAORI) ADDL.CHIEF TOWN PLANNER	(H.C. AGARWAL) CHIEF ENGINEER
RAJASTHAN HOUSING BOARD	