


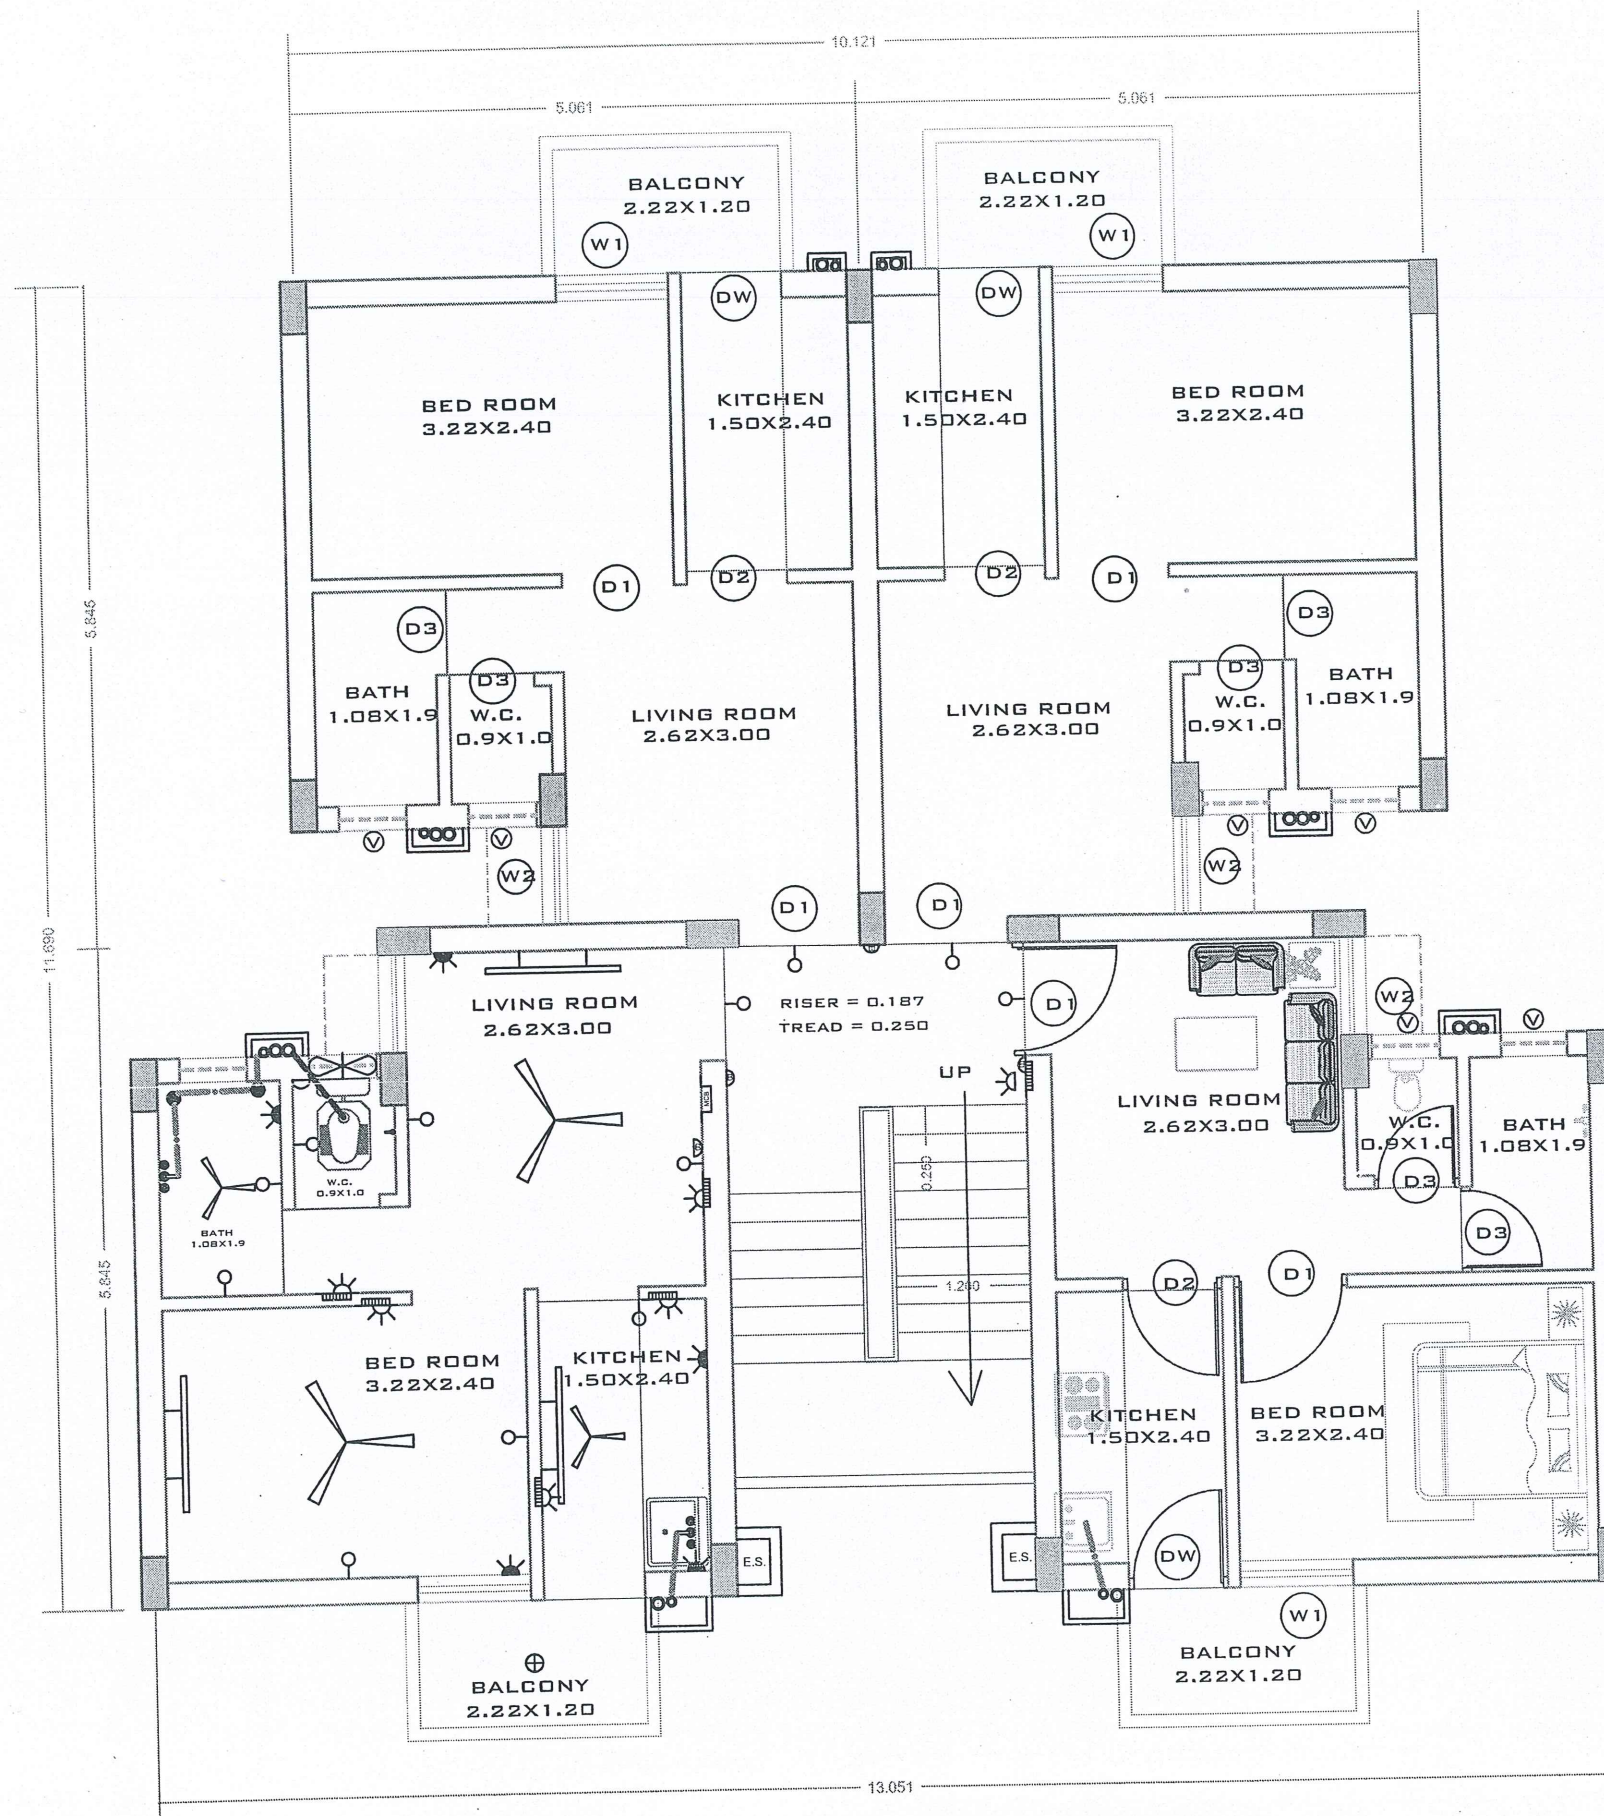

TYPICAL FLOOR PLAN

ELECTRICAL SYMBOLS :-

- CEILING FAN
- 50 MM ROUND CEILING LIGHT BOX.
- SWITCH BOARD(+ 1200)
- CEILING ROSE
- TUBE LIGHT(+ 2500)
- WALL LIGHT(+ 2500)
- 5 AMP. SOCKET (+1200)
- 15/20 AMP. SOCKET FOR COOLER(+300)
- KITCHEN (+1500) AND GYSER (+2100)
- EXHAUST FAN
- BELL SWITCH
- ELECTRICAL METER BOARD
- M.C.B.

SANITARY SYMBOLS :-

- W.C.
- PIPE 100MM DIA.
- PIPE 75MM DIA.
- TAP (MIXER) +1000
- JALI
- TAP (+300)
- GAIL TRAP (150 X 150)
- INSPECTION CHAMBER (450 X 450)
- WASH WASHING (+800)
- M.H. MAIN HOLE (600 X 600)

TYPE DESIGN OF E.W.S. FLATS (G+3)

ELECTRICAL & SANITARY DETAIL. TYPICAL FLOOR PLAN

DRG.NO.:RHB/HQ/2010/EWS/F-4/6	SCALE :-
DATE:-05-10-2010	FILE NO :-
DEALT :- B.S. RAJPUROHIT	CHD:-

(KAILASH NARAIN)
ASSISTANT ARCHITECT

(SATISH KUMAR SHARMA)
DEPUTY TOWN PLANNER

(M.TAORI)
ADD. CHIEF TOWN PLANNER

(J.C.AGARWAL)
CHIEF ENGINEER

RAJASTHAN HOUSING BOARD