




ELECTRICAL SYMBOLS :-

-  CEILING FAN
-  50 MM ROUND CEILING LIGHT BOX.
-  SWITCH BOARD(+ 1200)
-  CEILING ROSE
-  TUBE LIGHT(+ 2500)
-  WALL LIGHT(+ 2500)
-  5 AMP. SOCKET (+1200)
-  15/20 AMP. SOCKET FOR COOLER(+300)
-  KITCHEN (+1500) AND GYSER (+2100)
-  EXHAUST FAN
-  BELL SWITCH
-  ELECTRICAL METER BOARD
-  M.C.B.

SANITARY SYMBOLS :-

-  W.C.
-  PIPE 100MM DIA.
-  PIPE 75MM DIA.
-  TAP (MIXER) +1000
-  JALI
-  TAP (+300)
-  GAIL TRAP (150 X 150)
-  INSPECTION CHAMBER (450 X 450)
-  WASH WASHING (+800)
-  M.H. MAIN HOLE (600 X 600)

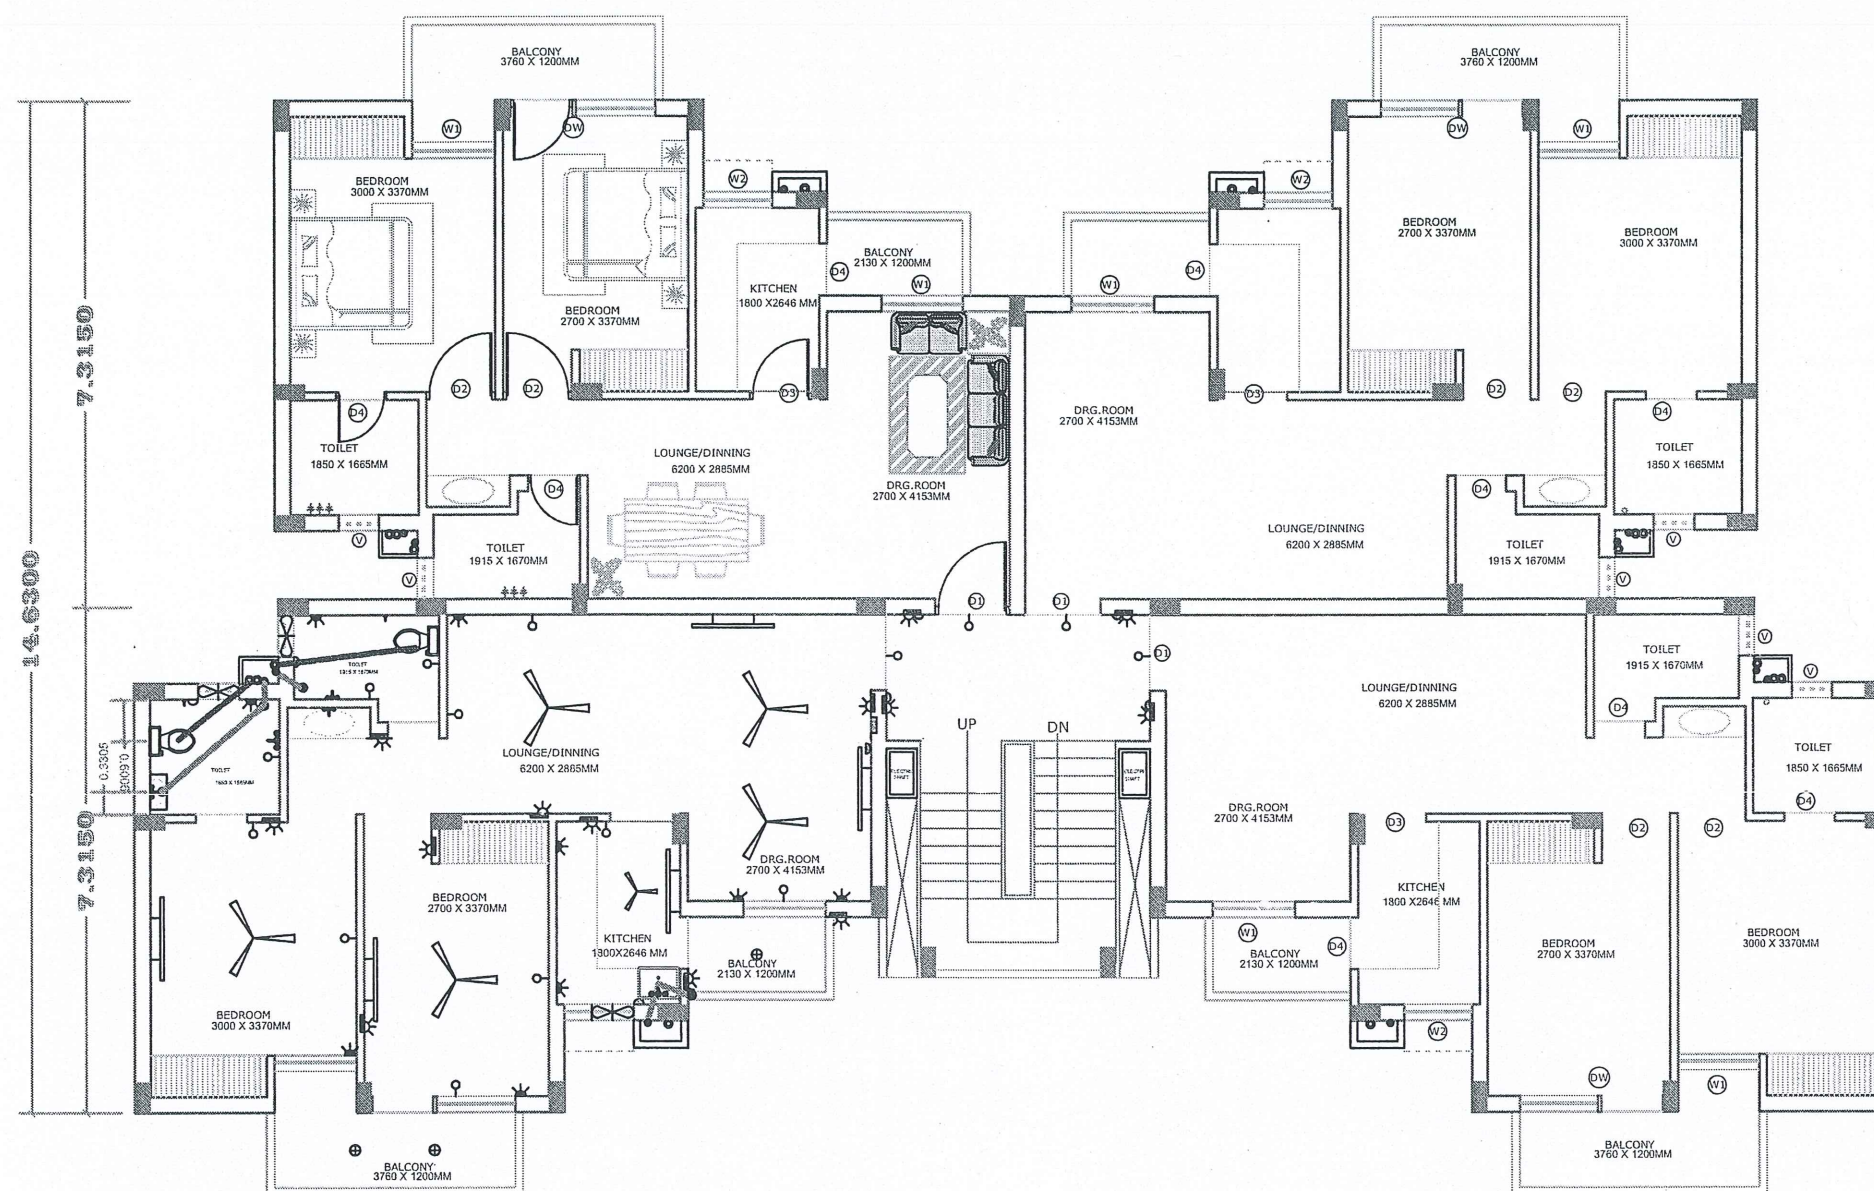

TYPICAL FLOOR PLAN

TYPE DESIGN OF M.I.G. I FLATS (G+3)

ELECTRICAL & SANITARY DETAIL. TYPICAL FLOOR PLAN

DRG.NO.:RHB/HQ/2010/MIG-I/F-46	SCALE :- N.T.S.- N.T.S.-
DATE:-14-09-2010	FILE NO :-
DEALT :- B.S. RAJPUROHIT	CHD:-
(KAILASH VARAIN) ASSISTANT ARCHITECT	(SATISH KUMAR SHARMA) DEPUTY TOWN PLANNER
(M.TAORI) ADD. CHIEF TOWN PLANNER	(H.C. AGARWAL) CHIEF ENGINEER
RAJASTHAN HOUSING BOARD	