



ELECTRICAL SYMBOLS :-

- CEILING FAN
- 50 MM ROUND CEILING LIGHT BOX.
- SWITCH BOARD(+ 1200)
- CEILING ROSE
- TUBE LIGHT(+ 2500)
- WALL LIGHT(+ 2500)
- 5 AMP. SOCKET (+1200)
- 15/20 AMP. SOCKET FOR COOLER(+300)
- KITCHEN (+1500) AND GYSER (+2100)
- EXHAUST FAN
- BELL SWITCH
- ELECTRICAL METER BOARD
- M.C.B.


SANITARY SYMBOLS :-

- W.C.
- PIPE 100MM DIA.
- PIPE 75MM DIA.
- TAP (MIXER) +1000
- JALI
- TAP (+300)
- GAIL TRAP (150 X 150)
- INSPECTION CHAMBER (450 X 450)
- WASH WASHING (+800)
- M.H. MAIN HOLE (600 X 600)

TYPE DESIGN OF M.I.G. I FLATS (G+3)

ELECTRICAL & SANITARY DETAIL. GROUND FLOOR PLAN

DRG.NO.:-RHB/HQ/2010/MIG-I/F-3/6	SCALE :-
DATE:-14-09-2010	FILE NO.:-
DEALT :- B.S. RAJPUROHIT	CHD:-
(KAILASH NARAIN) ASSISTANT ARCHITECT	(SATISH KUMAR SHARMA) DEPUTY TOWN PLANNER
(M.TAORI) ADD. CHIEF TOWN PLANNER	(N.C. AGARWAL) CHIEF ENGINEER
RAJASTHAN HOUSING BOARD	

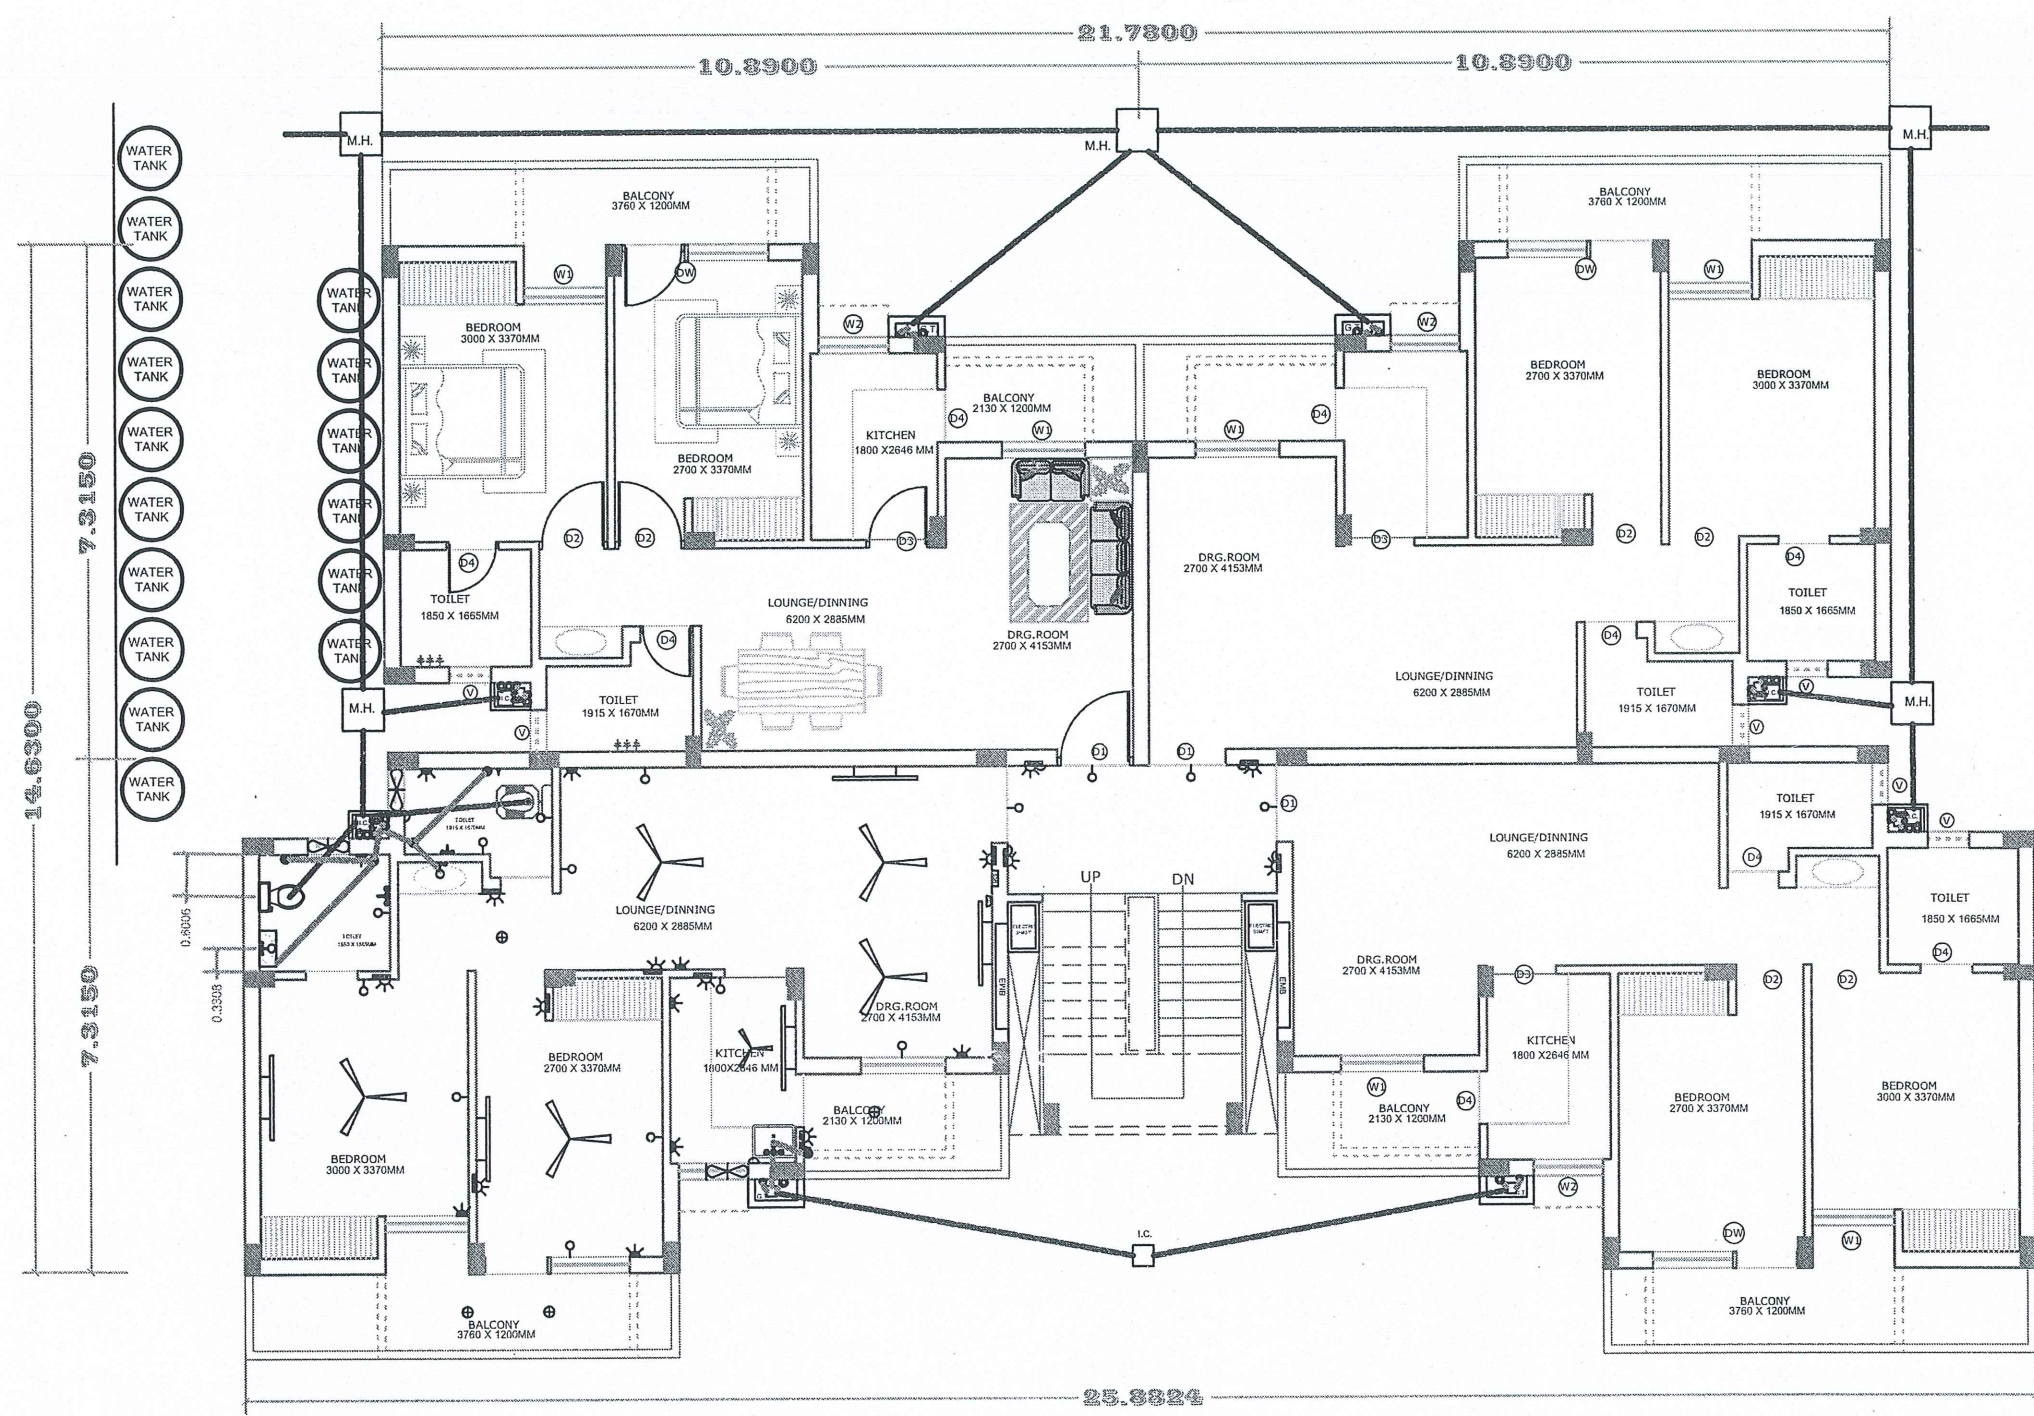

GROUND FLOOR PLAN