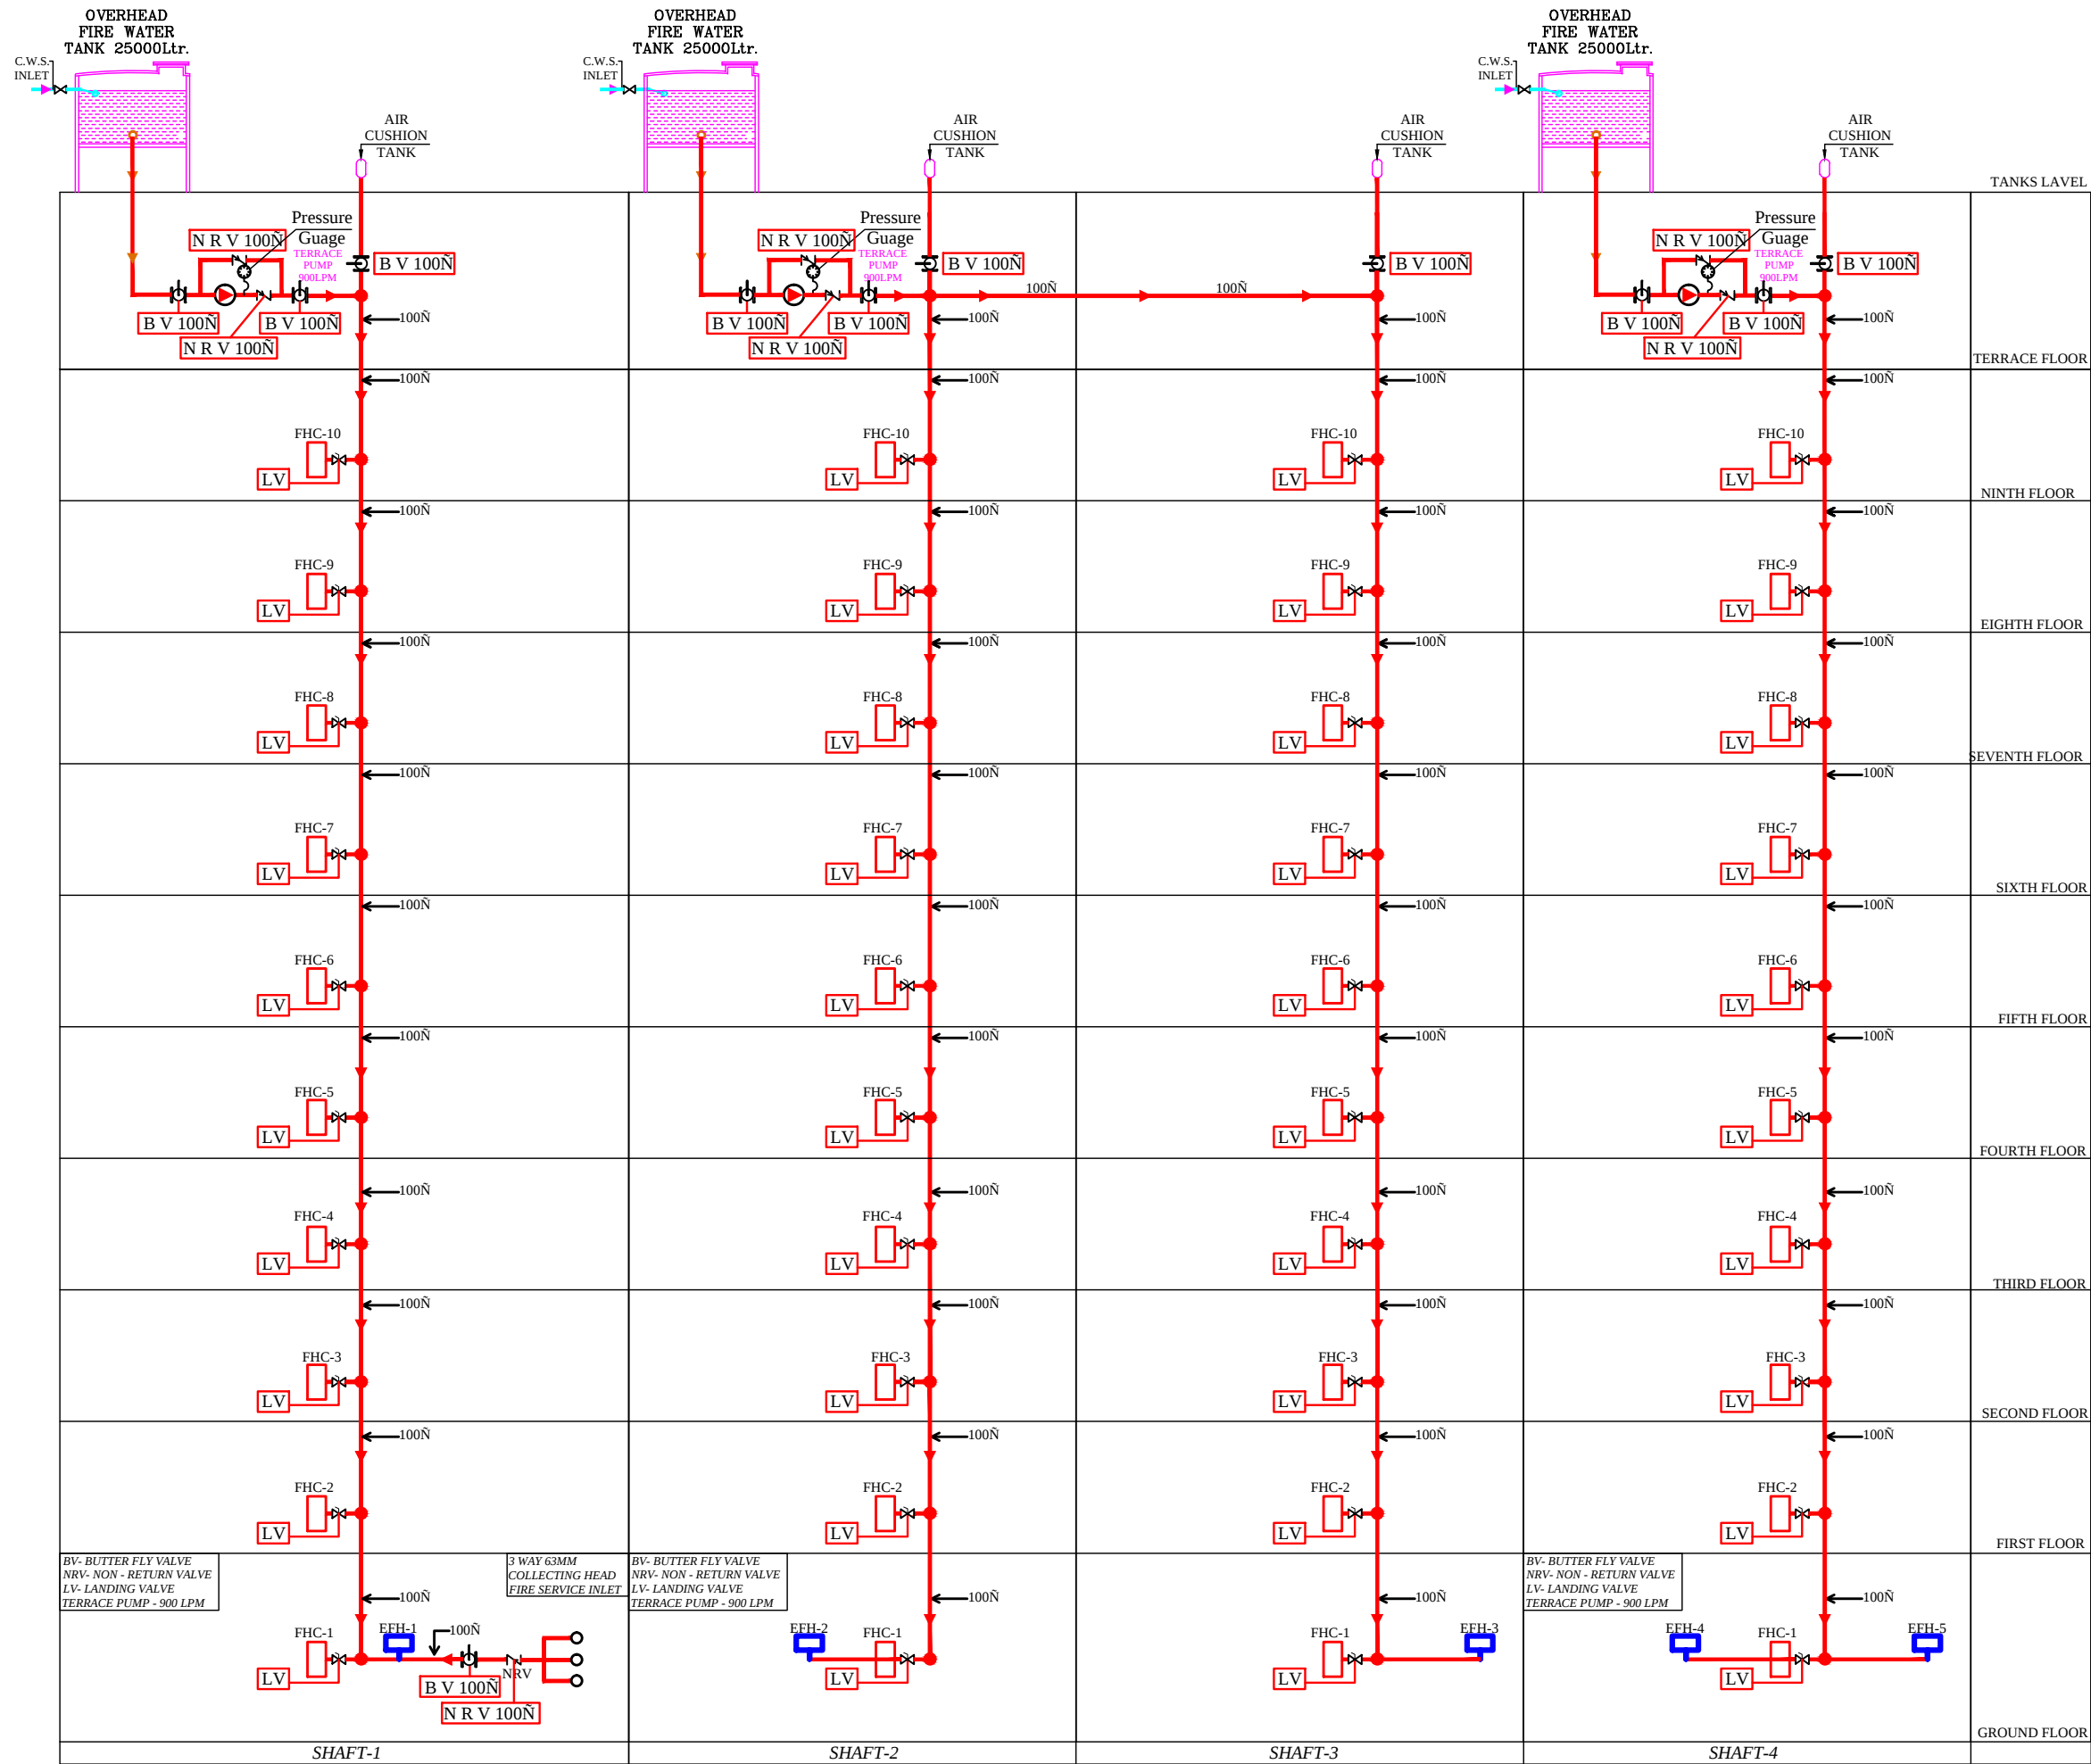


DRAWING				
TYPICAL RISING PIPE FOR FIRE WATER SUPPLY (FHC-1)				
S.no.	Symbol	Description	Qty.	Size in mm
1.		Butter fly Valve	11	100N
2.		Non Return Valve	07	100N
3.		Landing Valve Single headed	40	63N
4.		Pressure Guage	03	
5.		FHC	40	
6.		External Fire Hose Cabinet	05	

SERVICES CONSULTANT. :

VIPUL CONSULTING,
F 9 / 440 , Keshav Marg Chitrakut
Scheme,Jaipur
PH:91-0-93146-10438 ,0141-2440946
Mail:vipul8599@yahoo.com
REV. NO. 00,DATE:-23-04-2018

PROJECT:-

Mukundra Prime
(CHIEF MINISTER'S
JAN AWAS YOJNA)

KHASRA NO. 363, 364, 367,
VILLAGE:-RAJNAGAR, TEH-LADPURA,
DIST. KOTA

DRAWING TITLE:-

FIRE SCHEMATIC LAYOUT

