


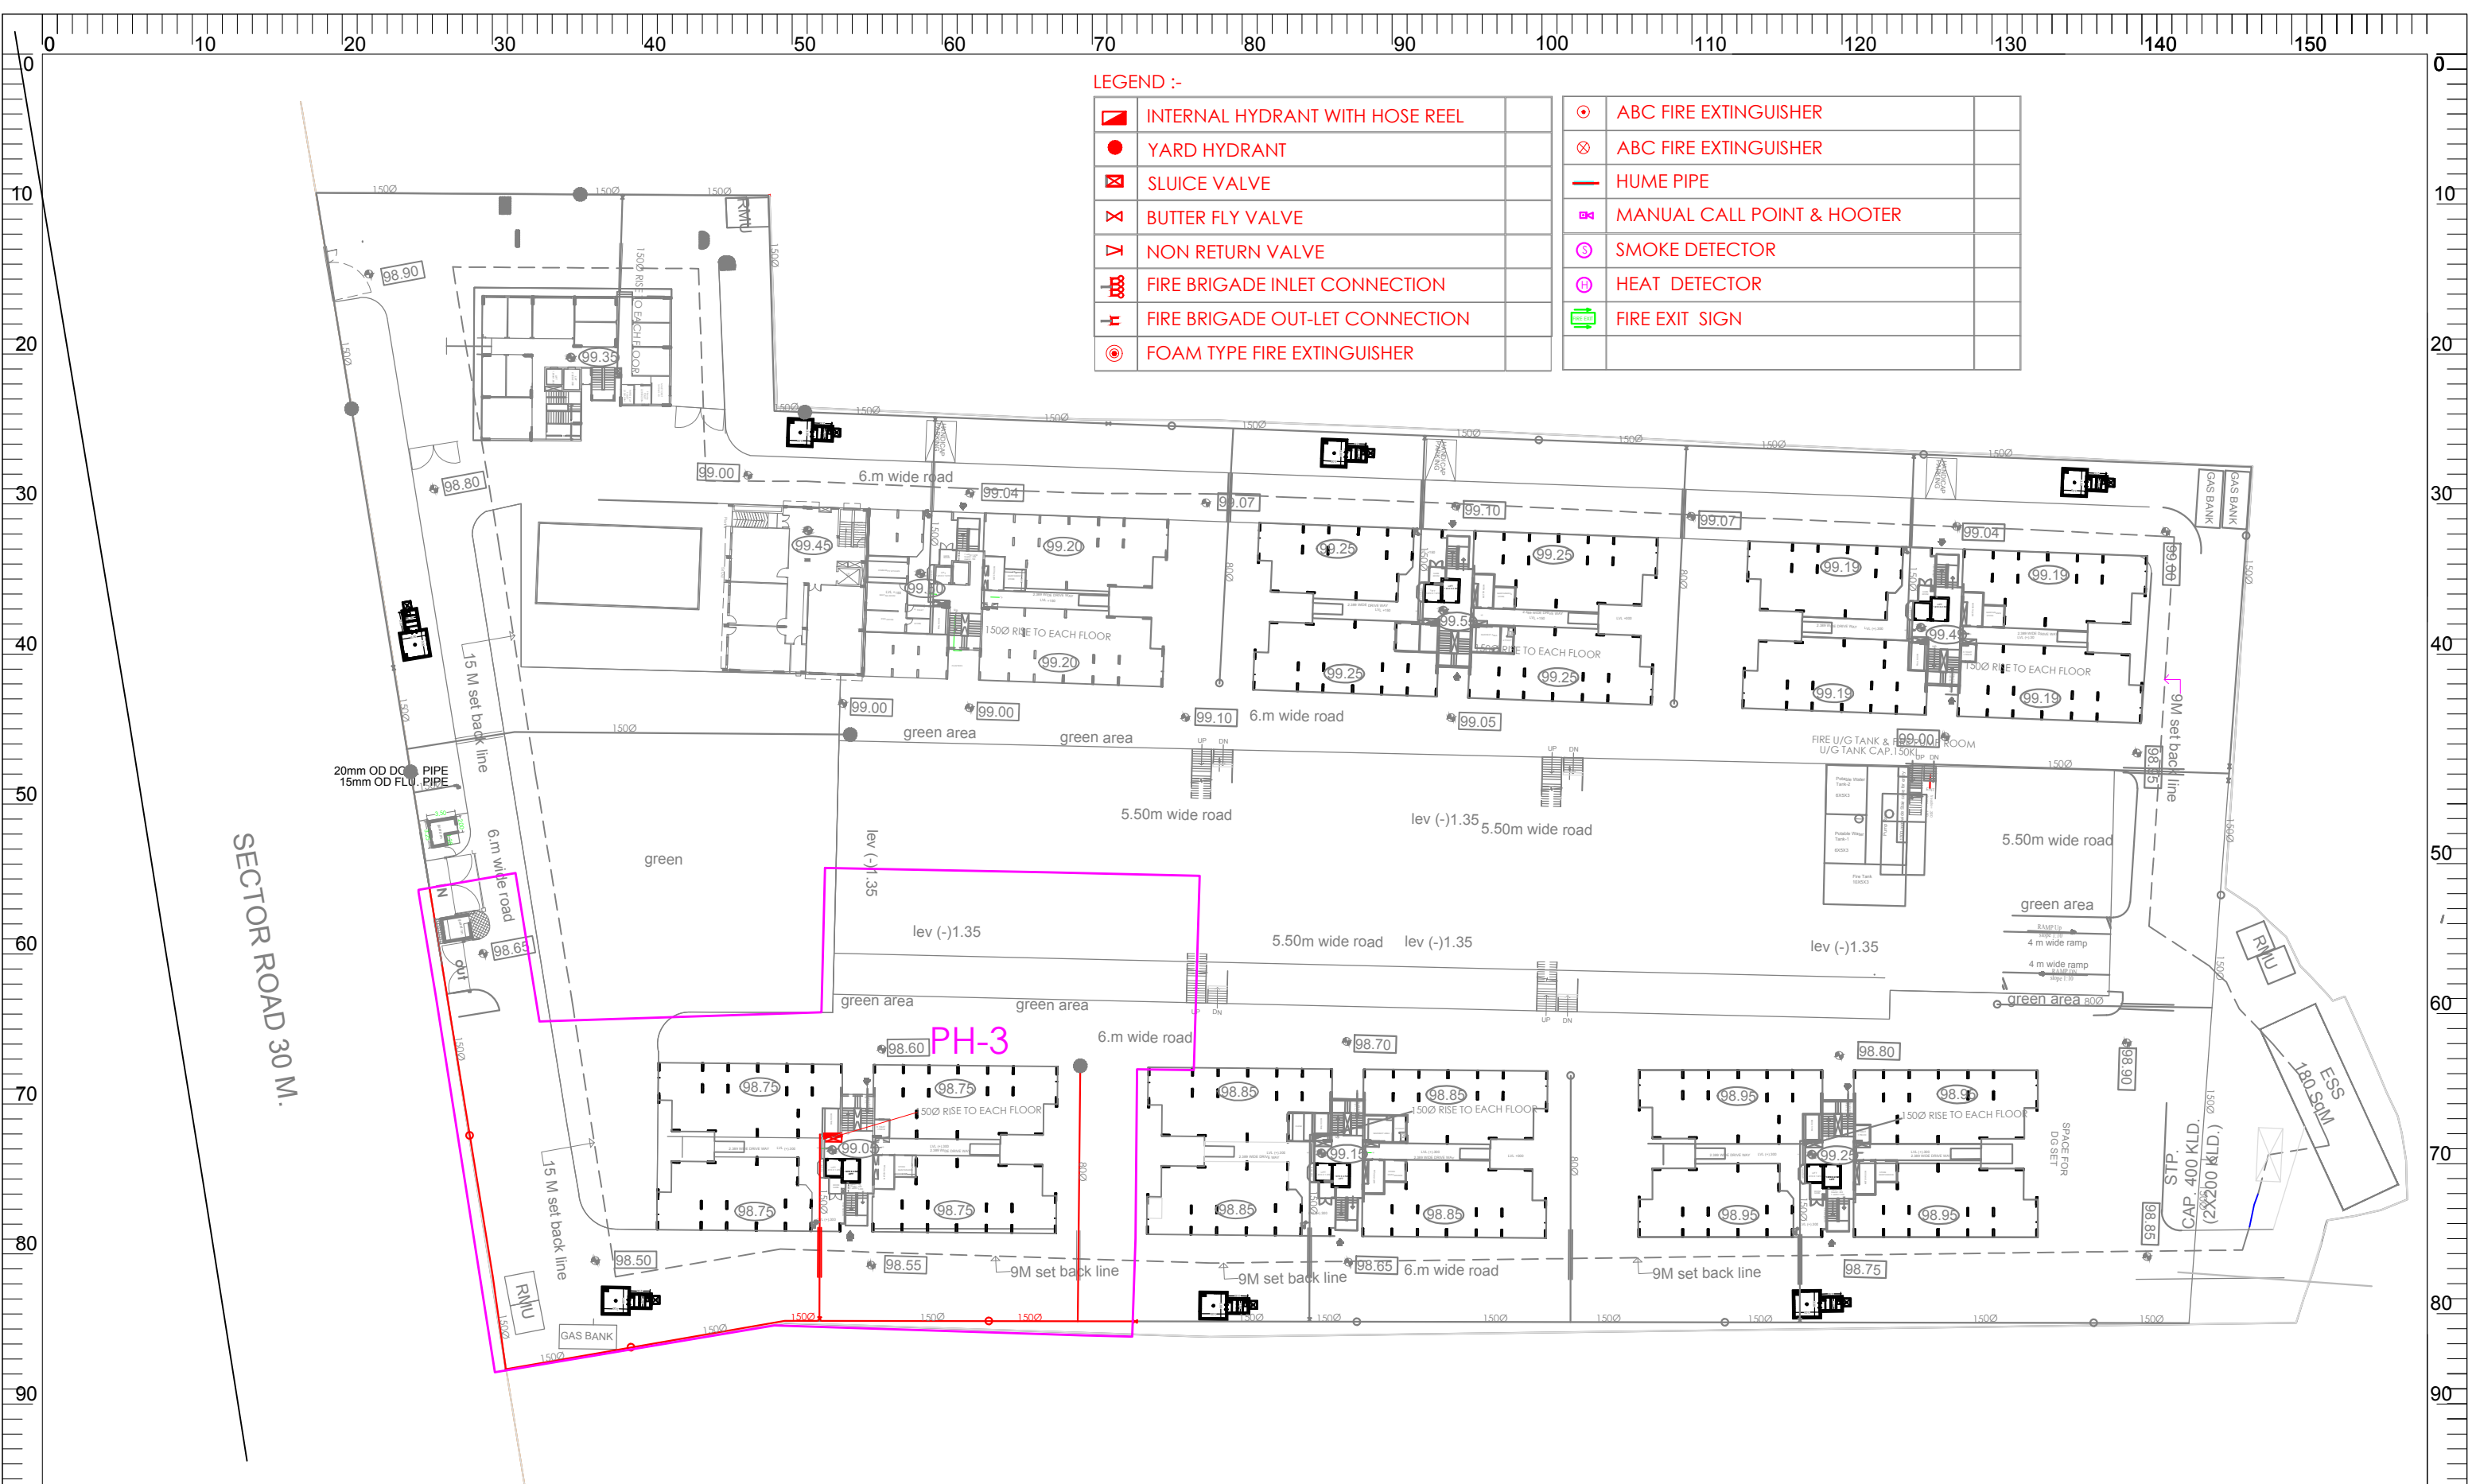

PROJECT :
ASHIANA DAKSH PHASE -3

OWNERS NAME
Ashiana Housing Ltd.

DRG. TITLE:
FIRE FIGHTING LAYOUT

