



PROJECT TITLE :-
PROPOSED RESIDENTIAL
BUILDING AT PLOT-20&21, HARE KRISHNA VILL, IIND IN KHAS
PER ARA NO.309 TO312,311/374,316 TO 320 VILL,DHOLAI,
SANGANER,JAIPUR

DRAWING TITLE :-
TYPICAL FLOOR PLAN


- GENERAL NOTES
1. All dimensions are in feet and inches.
 2. Do not scale this drawing follow written dimensions only.
 3. This drawing should be read in conjunction with other architectural and structural drawings.
 4. Any discrepancy in the drawing should be immediately brought to the notice of architect.

CHKD BY :-
AR. VIJAY SHARMA

DRAWN BY :-
MANOJ KUMAWAT

DATE :-
12-05-2023

SCALE :-
NTS

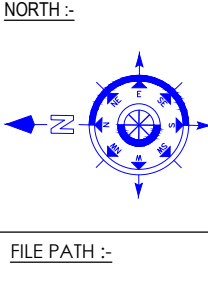



VISTAAR ARCHITECTS & PLANNERS

Architects :: Interior Designers
8-2/12, Chitrkoot scheme,
main Gandhi Path, Opp mall of jaipur, Jaipur-21
Email-Vistaararchitects.web@gmail.com
PH.- 0141-4116461,09001010366


VIJAY SHARMA
CA/2011/52069
CTP RAJ/Architect/2021/37

NOTE :-
This drawing is the sole copyright of Architects VISTAAR and should be used for the purpose expressly issued

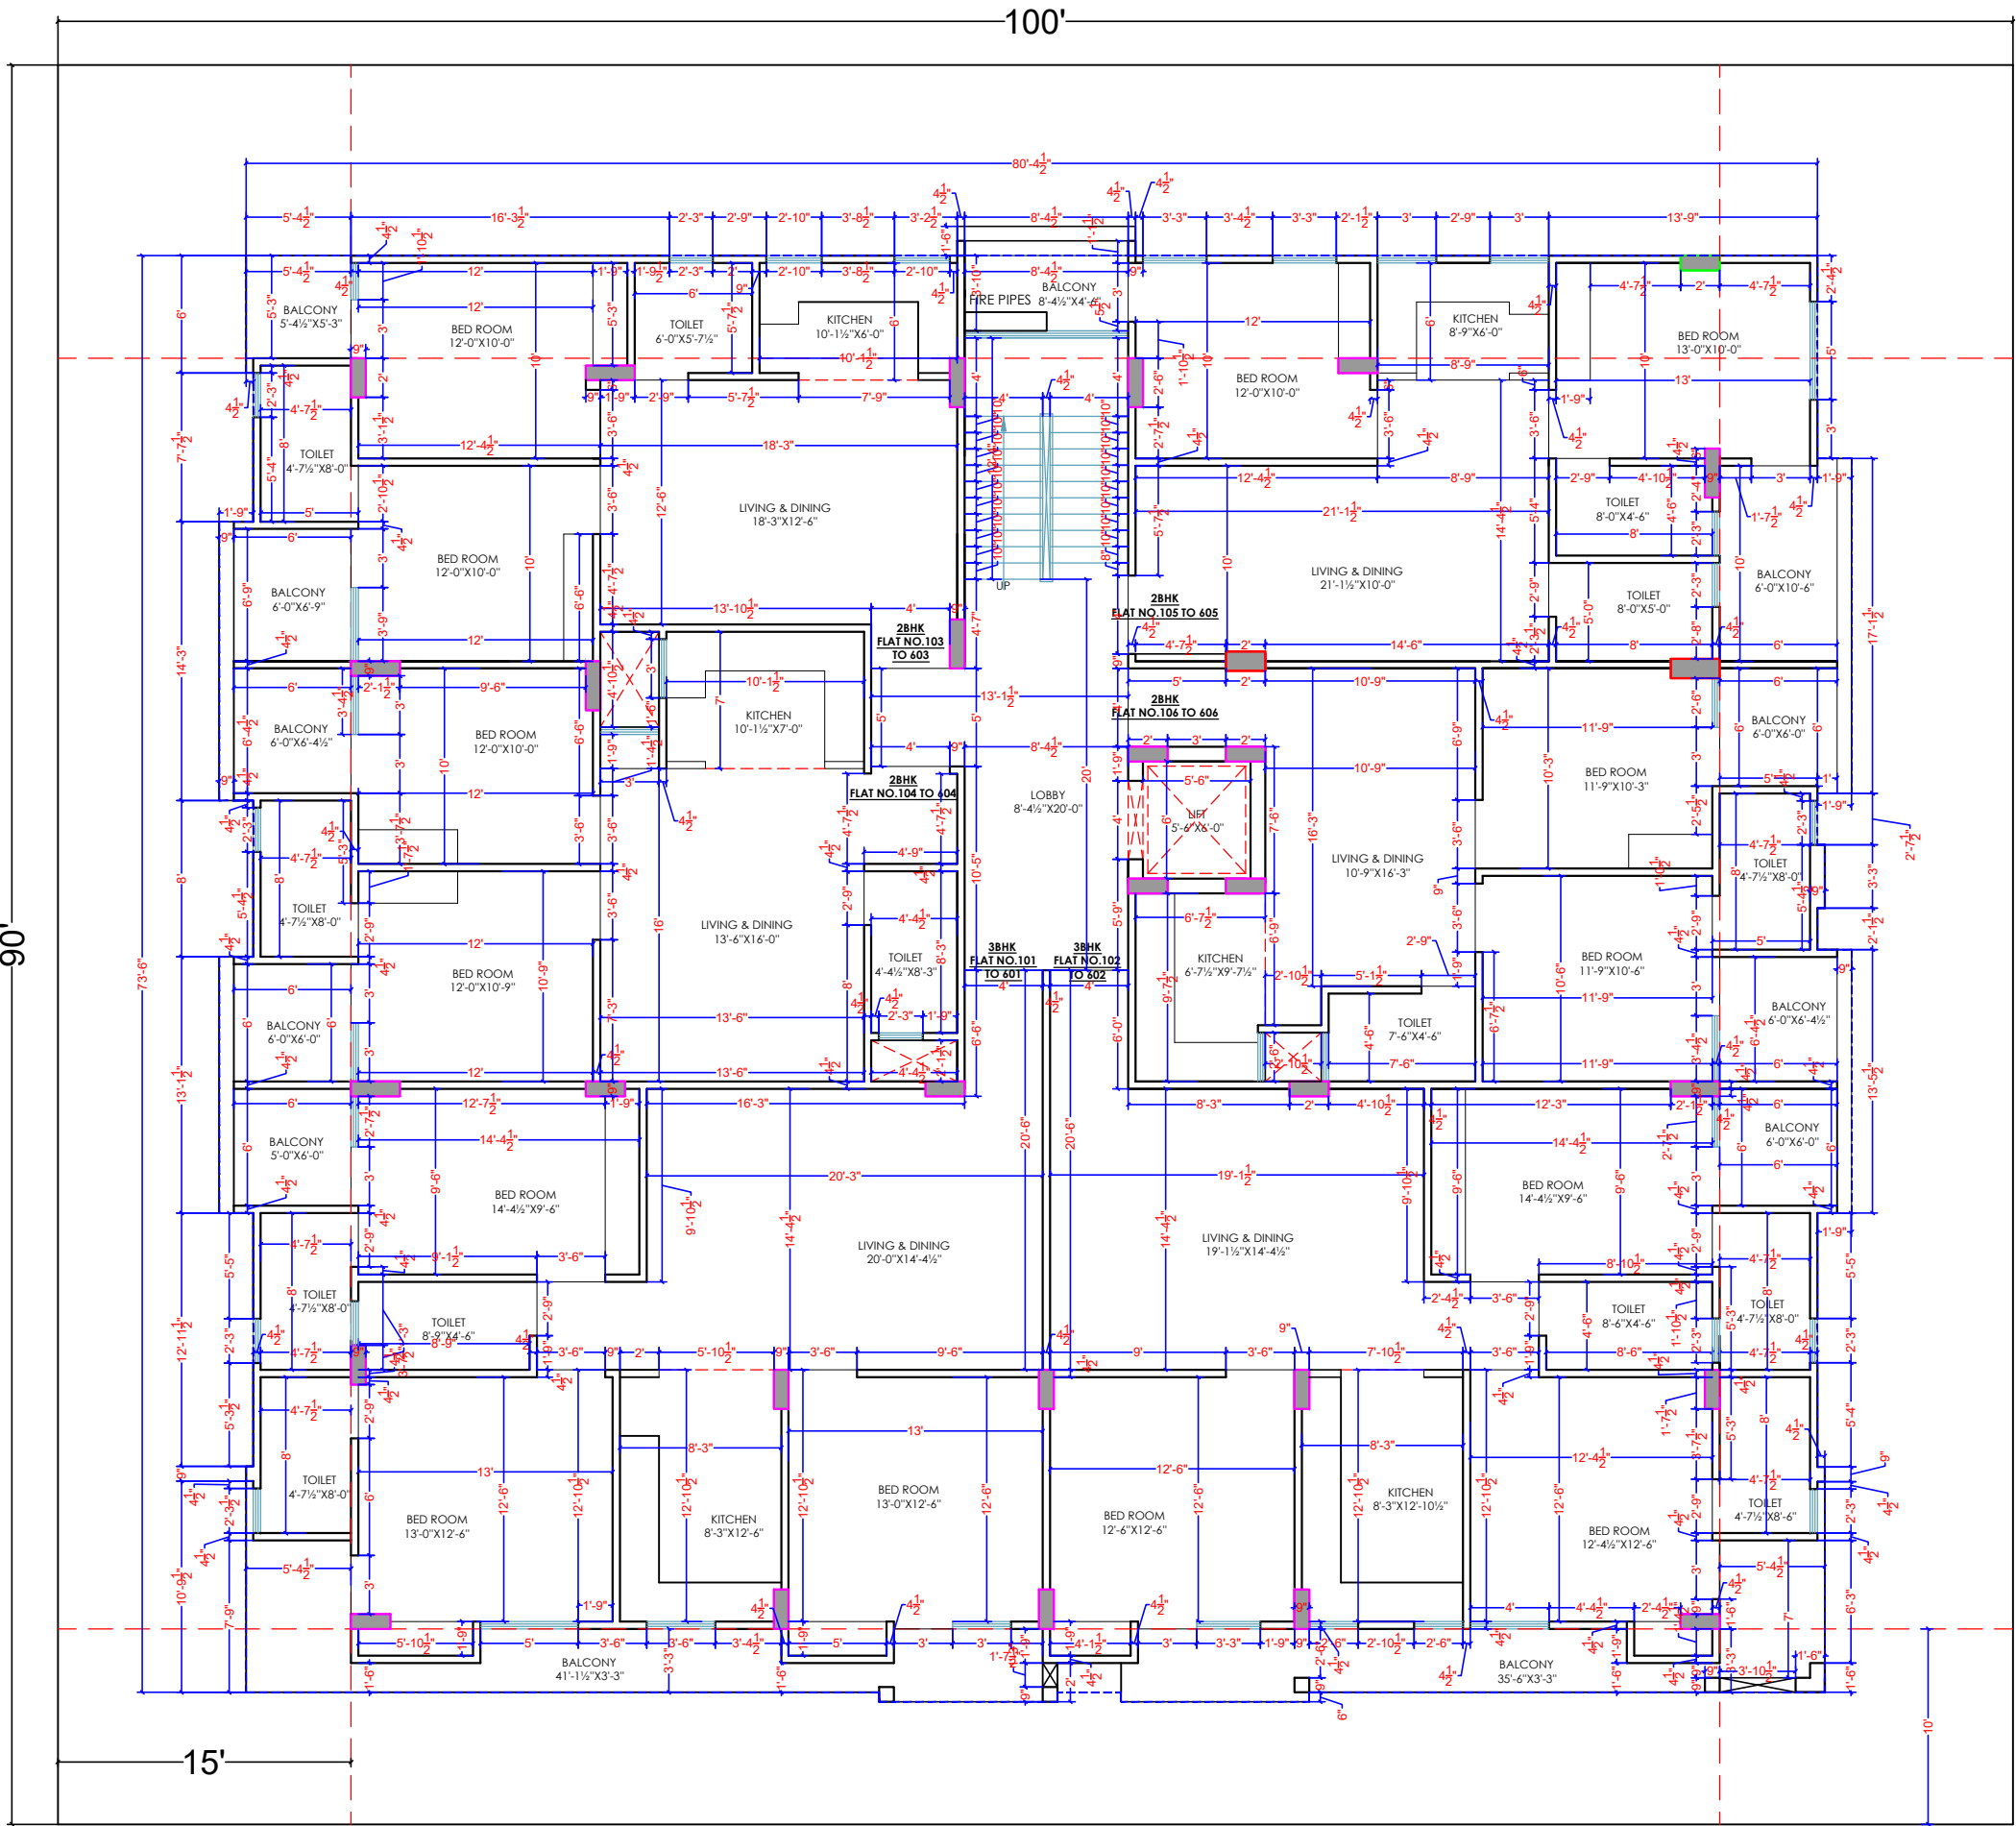

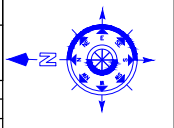PROJECT TITLE :- PROPOSED RESIDENTIAL BUILDING AT PLOT-20&21, HARE KRISHNA VILL.-IIND IN KHAS PER ARA NO.309 TO312,311/374,316 TO 320 VILL.DHOLAI, SANGANER,JAIPUR	GENERAL NOTES 1. All dimensions are in feet and inches. 2. Do not scale this drawing follow written dimensions only. 3. This drawing should be read in conjunction with other architectural and structural drawings. 4. Any discrepancy in the drawing should be immediately brought to the notice of architect.	CHKD BY :- AR. VIJAY SHARMA DRAWN BY :- MANOJ KUMAWAT DATE :- 12-05-2023 SCALE :- NTS	NORTH :-  FILE PATH :-	VISTAAR ARCHITECTS & PLANNERS Architects :: Interior Designers B-2/12, Chitrkoot scheme, main Gandhi Path, Opp mall of jaipur, Jaipur-21 Email-Vistaararchitects.web@gmail.com PH.- 0141-4116461,09001010366 NOTE :- This drawing is the sole copyright of Architects VISTAAR and should be used for the purpose expressly issued
---	---	---	---	--

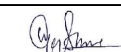

PROJECT TITTLE :- PROPOSED RESIDENTIAL BUILDING AT PLOT-20&21,HARE KRISHNA VILL.-IIND IN KHAS PER ARA NO.309 TO312,311/374,316 TO 320 VILL.DHOLAI, SANGANER,JAIPUR	GENERAL NOTES 1. All dimensions are in feets and inches. 2. Do not scale this drawing follow written dimensions only. 3. This drawing should be read in conjunction with other architectural and structural drawings. 4. Any discrepancy in the drawing should be immediately brought to the notice of architect.	CHKD BY :- AR. VIJAY SHARMA	NORTH :- 	VISTAAR ARCHITECTS & PLANNERS Architects :: Interior Designers 8-2/12, Chitrkoot scheme, main Gandhi Path,Opp mall of jaipur,Jaipur-21 Email-Vistaararchitects.web@gmail.com PH:- 0141-4116461,09001010366  VIJAY SHARMA CA/2011/52069 CTP RAJ/Architect/2021/37
DRAWING TITTLE :- TERRACE PLAN		DRAWN BY :- MANOJ KUMAWAT		
DATE :- 12-06-2023 SCALE :- NTS		REV:- FILE PATH :- NOTE :- This drawing is the sole copyright of Architects VISTAAR and should be used for the purpose expressly issued		

NOTE :-
This drawing is the sole copyright of Architects **VISTAAR** and should be used for the purpose expressly issued



SUBMISSION DRAWINGS					
TITLE:-	PROJECT:- PROPOSED RESIDENTIAL BUILDING AT PLOT-20&21,HARE KRISHNA VILL.-IIND IN KHAS PER ARA NO.309TO312,311/374,316TO320 VILL.DHOLAI, SANGANER,JAIPUR	NORTH :	ARCHITECTS:- VISTAAR ARCHITECTS & PLANNERS Architects :: Interior Designers B-2/12, Chitrkoot scheme,main Gandhi Path, Opp mall of jaipur-21 PH.- 0141-6657358,09001010366	OWNER:-	ARCHITECT:-
SECTION & ELEVATION					