


MAIN PANEL

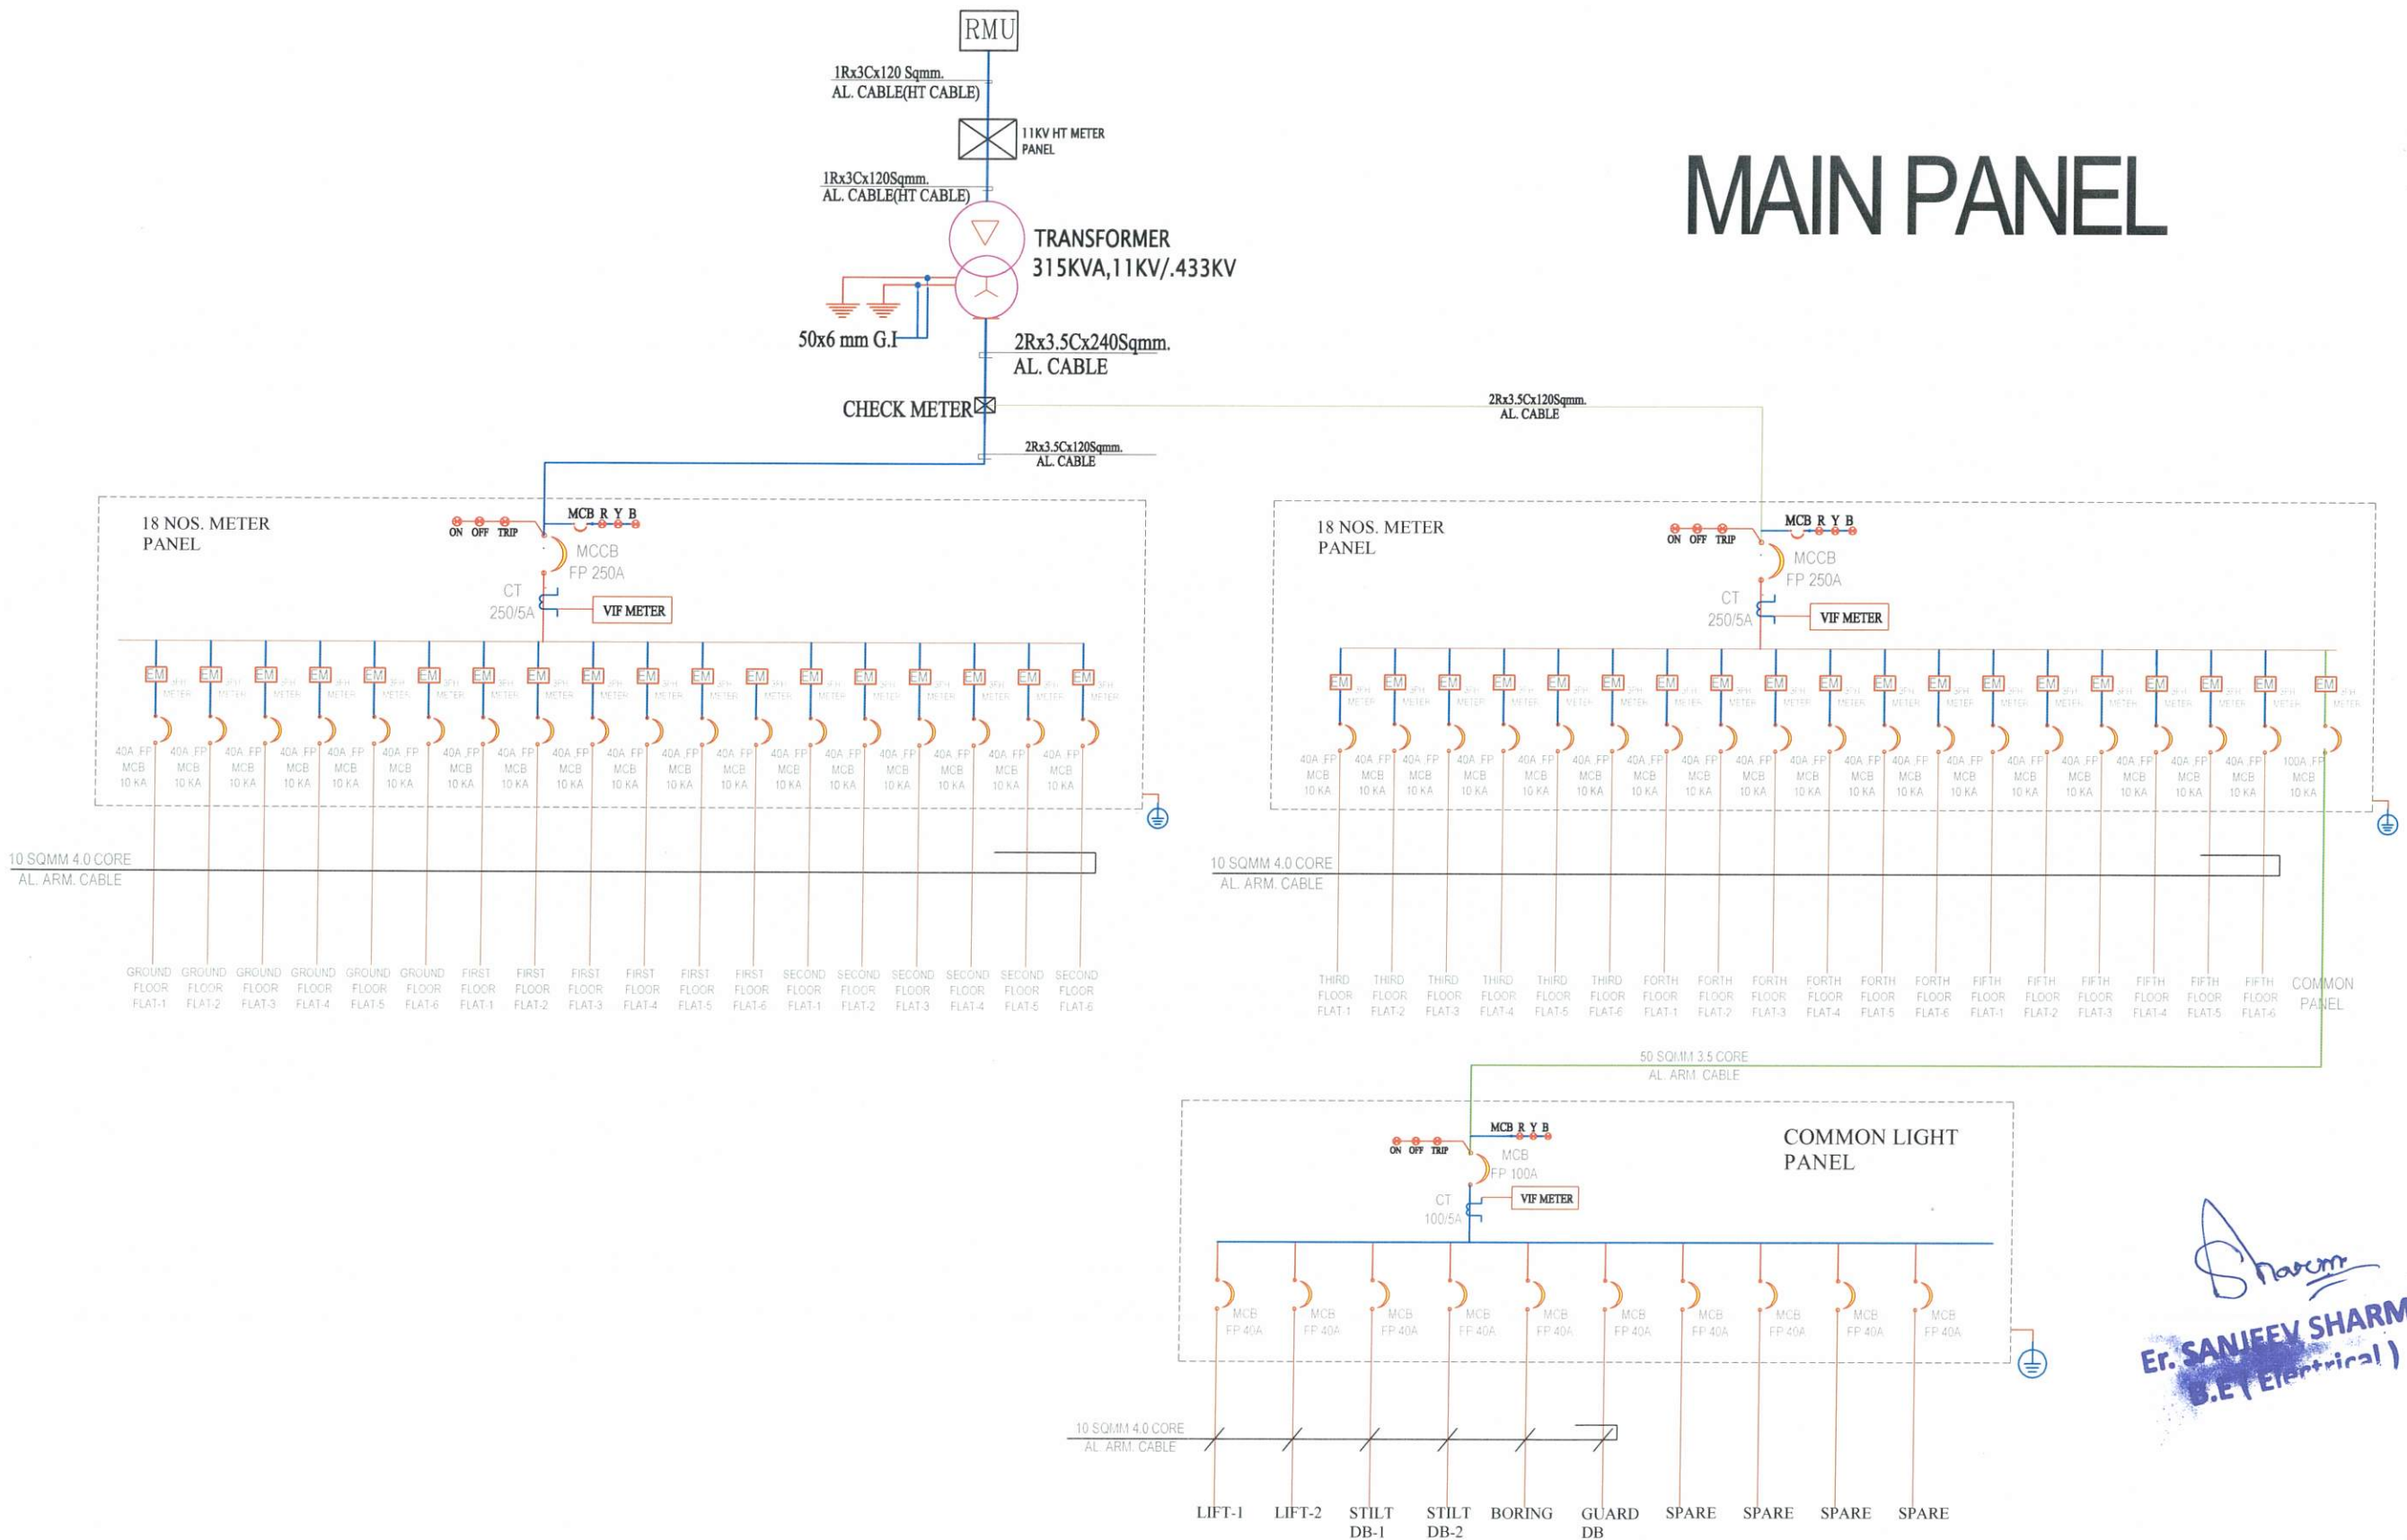

CLIENT :
Mr. NATHU JI

ARCHITECTS :
4 INSIDE
ARCHITECTURE N INTERIORS
Plot no. 72, S.P. Marg, C-Scheme
Jaipur, Rajasthan, India
cont: +91 9950595991, 91 9982812777
e.mail: jeets.arch@gmail.com

STRUCTURAL CONSULTANTS:

MEP CONSULTANT : --
SHRI SHYAM CONSULTANT
PLUMBING | FIRE | ELECTRICAL | STP | WTP
JAIPUR-302006
PH.NO. +91 9785427711

DEALT BY: RAMESH
REVISION: 00
DATE: 23.10.2023

PROJECT:
SHRI VINAYAK HOMES
PROPOSED RESIDENTIAL
BUILDING ON P. NO.-
35,36,37,40,41&42 HANUMAN
VIHAR,(BALRAMPURA URF
KHEJARO KA BAS), JAIPUR

NAME OF DRAWING:
ELECTRICAL SLD PLAN

DRAWN BY:
Banwari Lal

APPROVED BY:
JITENDRA SHARMA

DRAWING:
WORKING DRAWING

PROJECT NO.:

DATE:
02, Nov. - 2023

SCALE:
NTS

REV NO.:

R-1

DRAWING NO.:

A-ST-01