


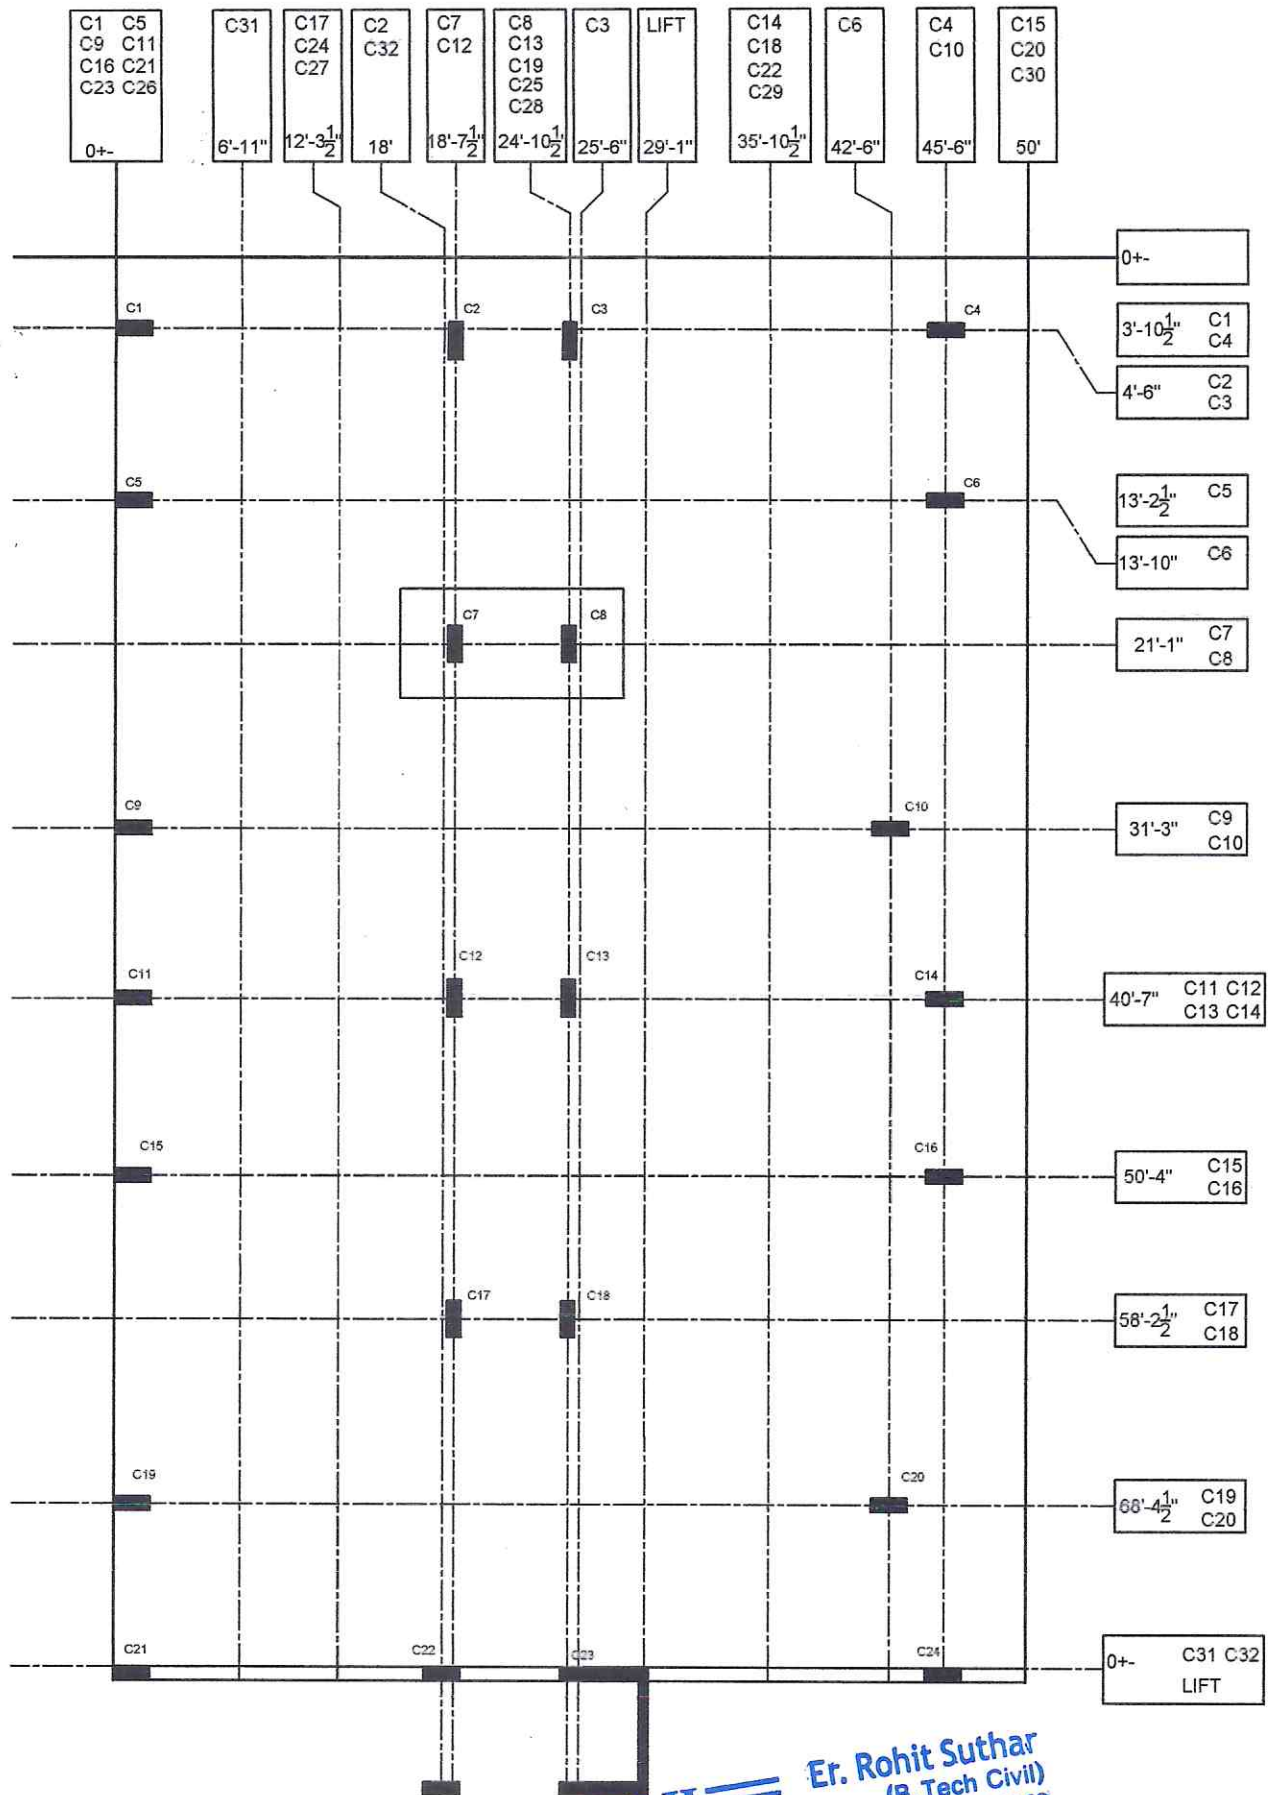

NRH Er. Rohit Suthar
 ARCHITECTURAL STUDIOS 21 (B. Tech Civil)
 M. No. 72969 7279 Enr.No.DE-II/07/84069
 FALNA (Rajasthan)

CENTER LINE PLAN




PROJECT :- ADINATH COMPLEX - B
Client :-
 Ravindra kumar Parmar s/o Champa Lal
 Vinod kumar Solanki s/o Maden Lal

Developer :-
 VINAYAK LAND&DEVELOPERS Sadri
ADDRESS :-
 NEW ABADI , WARD NO. 35,Sadri ,
 TEHSIL- DESURI, DIT- PALI, RAJ - 306703

RCC PLAN

Scale:- N.T.S. Date:-15.7.2023
 Dm By:- HARST Chk By:- ROHIT

Er.ROHIT SUTHAR
 (B. Tech Civil)
 ENGINEER, PLANNER & INTERIOR DESIGNER
 VANSH SUTHAR HOSTEL OFFICE NO. 2
 OPPOSITE NAGAR PALIKA KHUDALA-FALNA
 Email: nrhstudio21@gmail.com

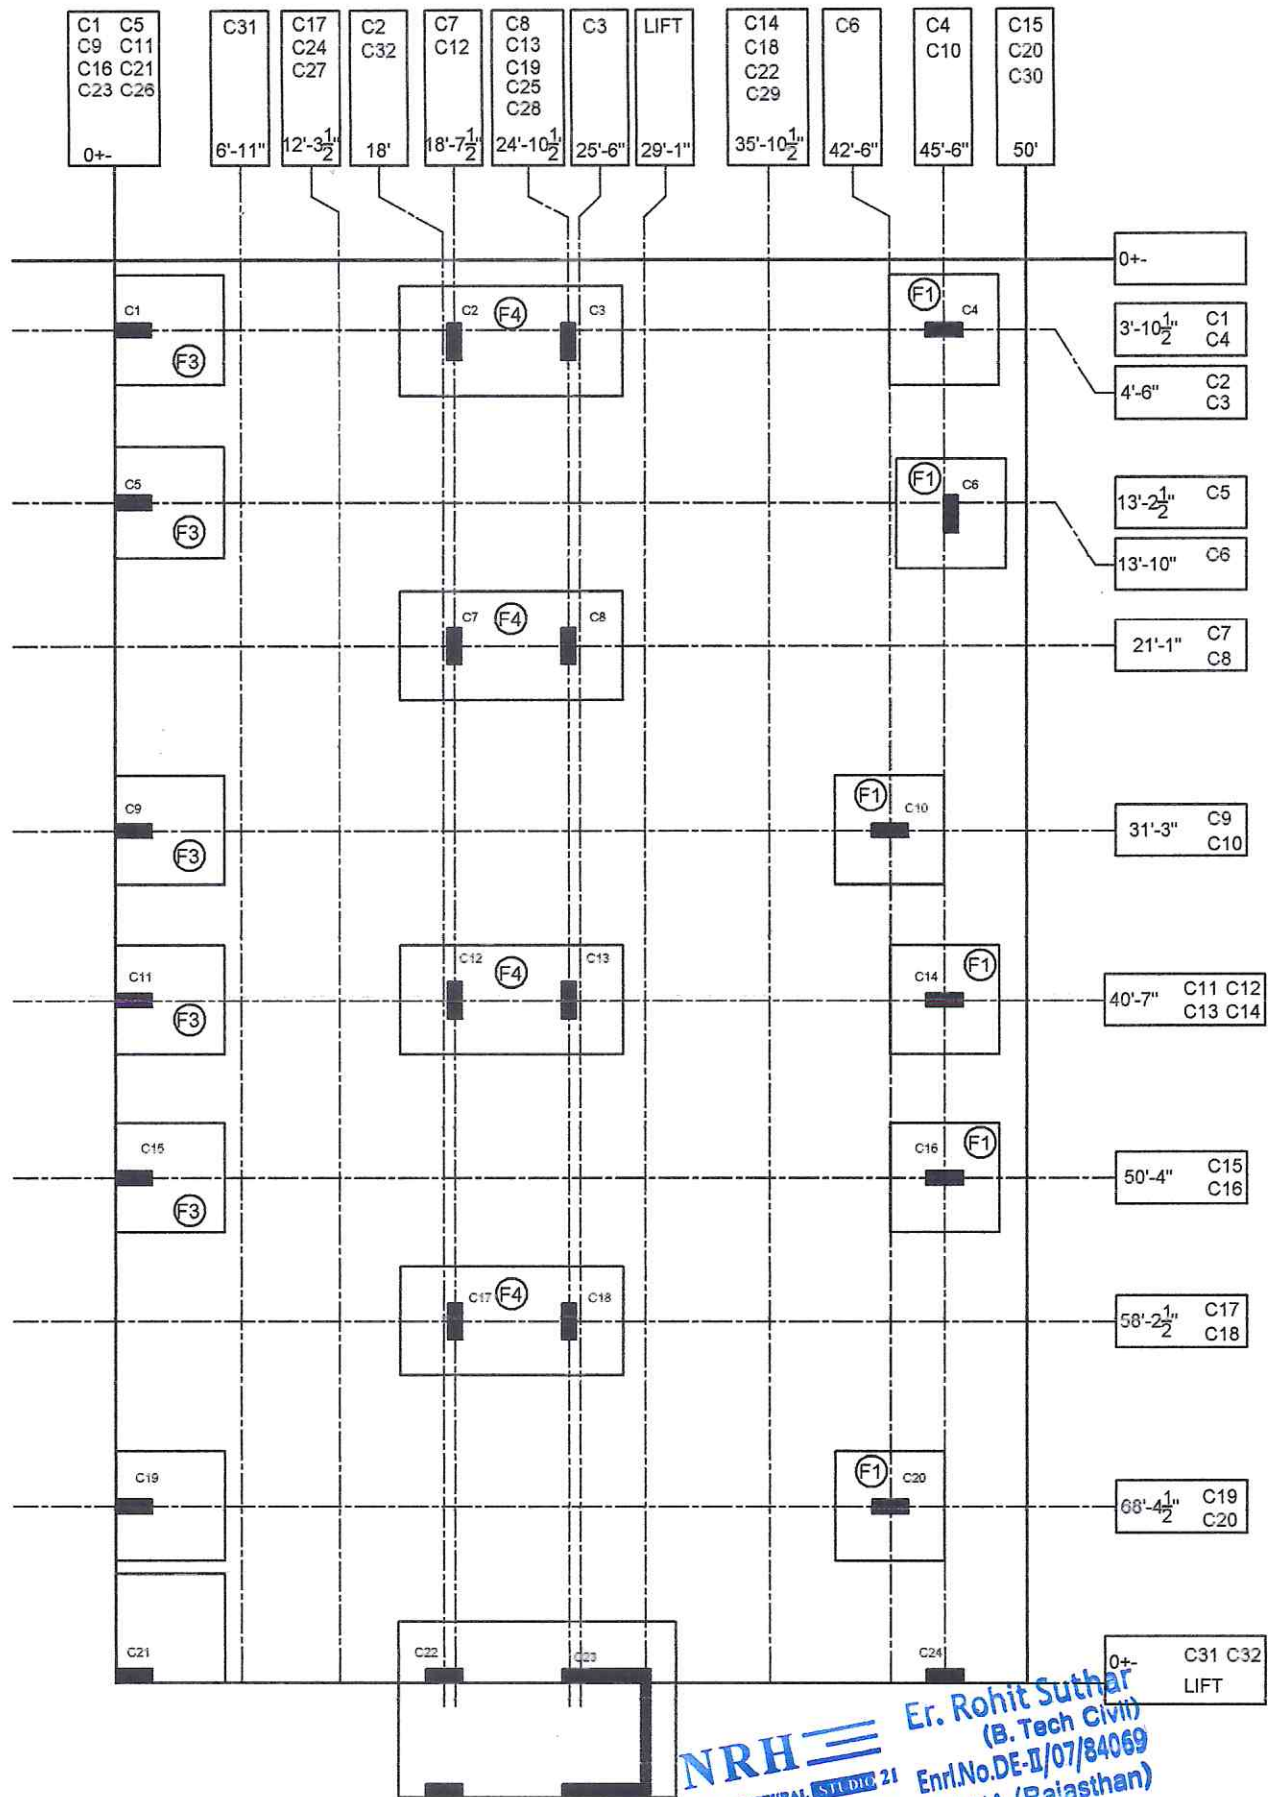

NRH
ARCHITECTURAL STUDIO 21
M. No. 7296917279
Er. Rohit Suthar
(B. Tech Civil)
Enr. No. DE-II/07/84069
FAINA (Rajasthan)

FOOTING PLAN



PROJECT :- ADINATH COMPLEX - B

Client :-

Ravindra kumar Parmar s/o Champa Lal
Vinod kumar Solanki s/o Maden Lal

Developer :-

VINAYAK LAND&DEVELOPERS Sadri

ADDRESS :-

NEW ABADI, WARD NO. 35, Sadri,
TEHSIL- DESURI, DIST- PALI, RAJ - 306703

RCC PLAN

Scale:- N.T.S.

Drn By:- HARSH

Date:- 15.7.2022

Chk By:- ROHIT

Er. ROHIT SUTHAR


(B. Tech Civil)

ENGINEER, PLANNER & INTERIOR DESIGNER

VANSHI SUTHAR HOSTEL OFFICE NO. 2


OPPOSITE NAGAR PALIKA KHUDALA-FALNA

Email: nrhstudio21@gmail.com

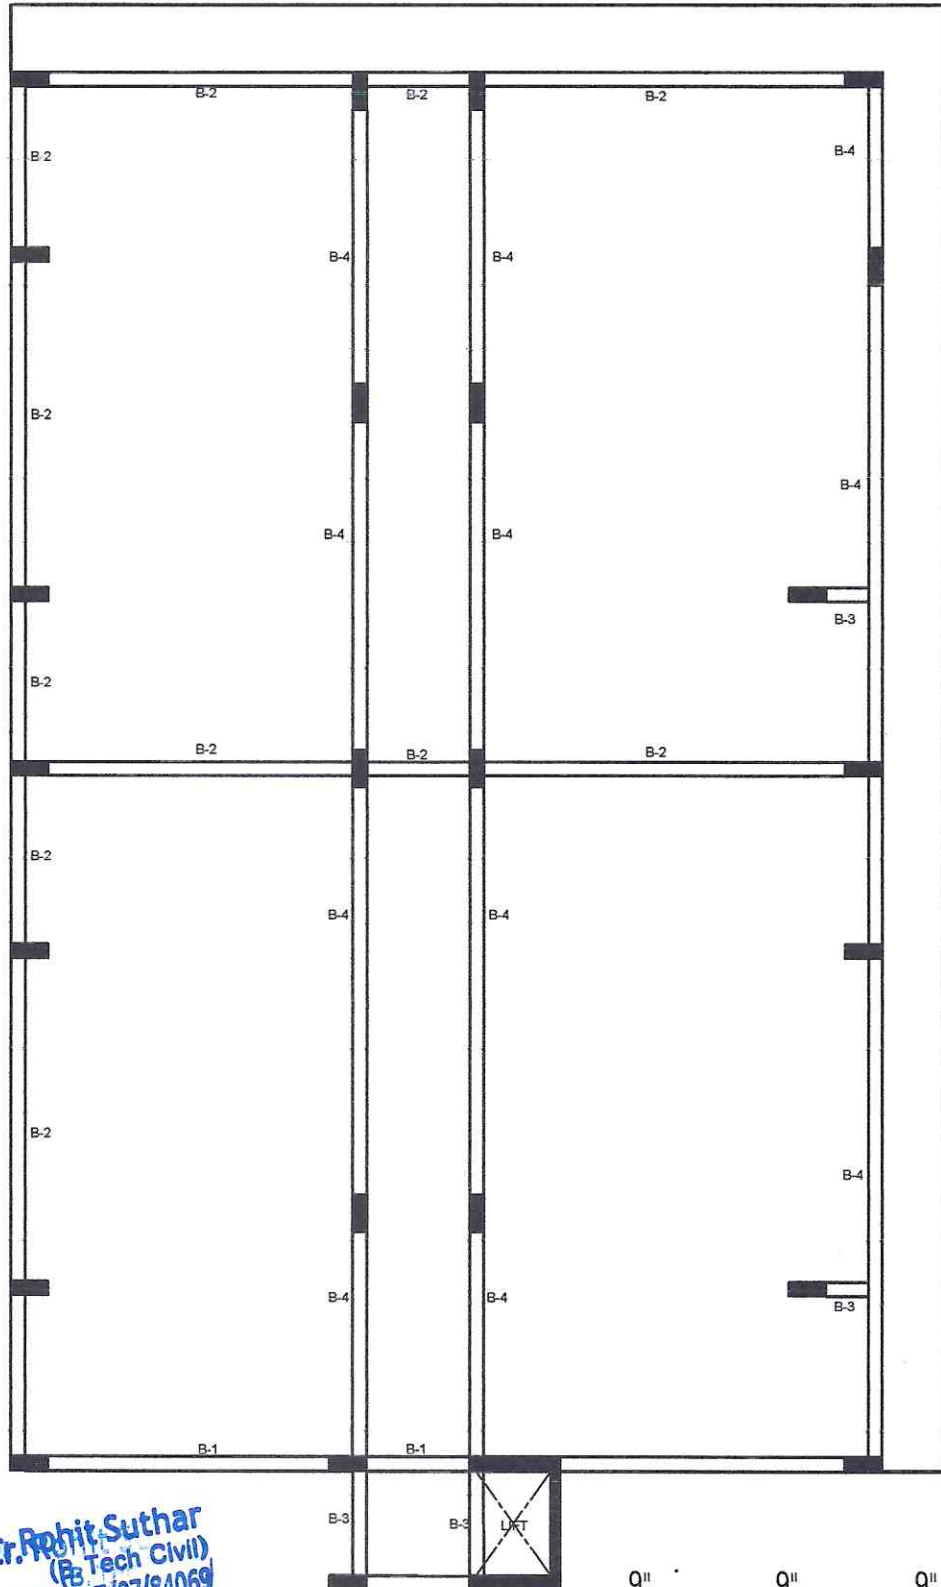

NRH **Er. Rohit Suthar**
 (B. Tech Civil)
 ARCHITECTURAL STUDIO 21
 Enr. No. DE-II/07/84069
 P.No. 72000
R. Suthar

TIE BEAM PLAN

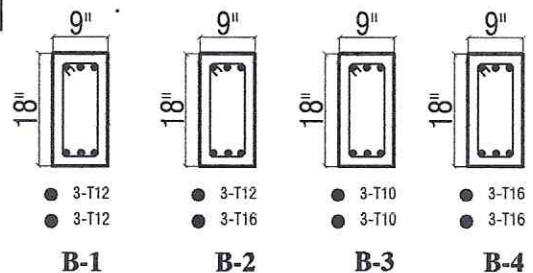

PROJECT :- ADINATH COMPLEX - B
Client :-
 Ravindra kumar Parmar s/o Champa Lal
 Vinod kumar Solanki s/o Maden Lal


Developer :-
 VINAYAK LAND&DEVELOPERS Sadri
ADDRESS :-
 NEW ABADI, WARD NO. 35, Sadri,
 TEHSIL- DESURI, DIST- PALI, RAJ - 306703

RCC PLAN




Scale:- N.T.S. Date:-15-7-2023
 Dwn By:- HARSH Chk By:- ROHIT

Er.ROHIT SUTHAR
 (B. Tech Civil)

ENGINEER, PLANNER & INTERIOR DESIGNER
 VANSH SUTHAR HOSTEL OFFICE NO. 2
 OPPOSITE NAGAR PALIKA KHUDALA-FALNA
 Email: nrhstudio21@gmail.com

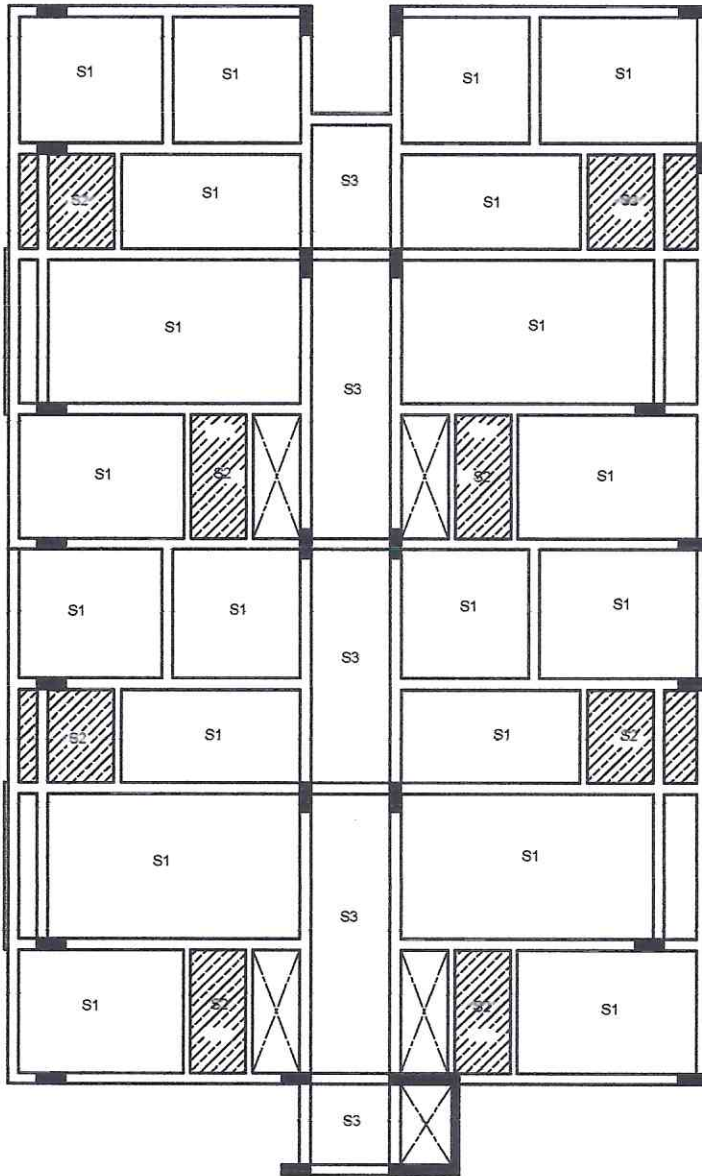

SLAB DETAILS			
S.NO.	SLAB NO.	MAIN BAR	DISTRUBUTION BAR
1	S1 (TWO WAY SLAB)	10MM @ 6" C TO C	8MM @ 6" C TO C
1	S2 (TWO WAY SLAB)	10MM @ 6" C TO C	10MM @ 6" C TO C
2	S3 (TWO WAY SLAB)	10MM @ 6" C TO C	8MM @ 6" C TO C

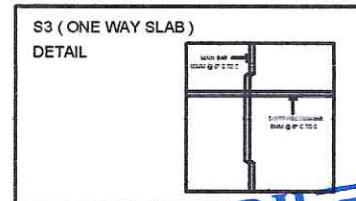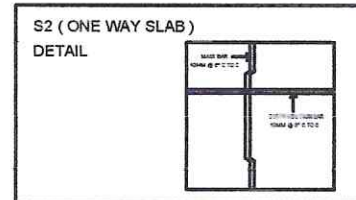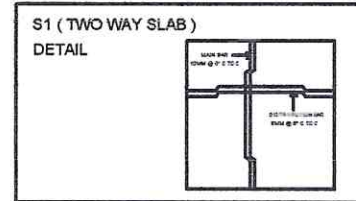

NRH
ARCHITECTURAL STUDIO 21
M. No. 720000

Er. Rohit Suthar
(B. Tech C)
Enr.No-DE-II/07/8

R. Suthar

GROUND FLOOR SLAB DETAILS



PROJECT :- ADINATH COMPLEX - B

Client :-
Ravindra kumar Parmar s/o Champa Lal
Vinod kumar Solanki s/o Maden Lal

Developer :-
VINAYAK LAND&DEVELOPERS Sadri
ADDRESS :-
NEW ABADI , WARD NO. 35,Sadri ,
TEHSIL- DESURI, DIT- PALI, RAJ - 306703


RCC PLAN

Scale:- N.T.S.
Dm By:- HARST




Date:-15-7-2023
Chk By:- ROHIT

Er.ROHIT SUTHAR
(B. Tech Civil)

ENGINEER, PLANNER & INTERIOR DESIGNER
VANSH SUTHAR HOSTEL OFFICE NO. 2
OPPOSTENAGAR PALIKA KHUDALA-FALNA
Email: nrhstudio21@gmail.com

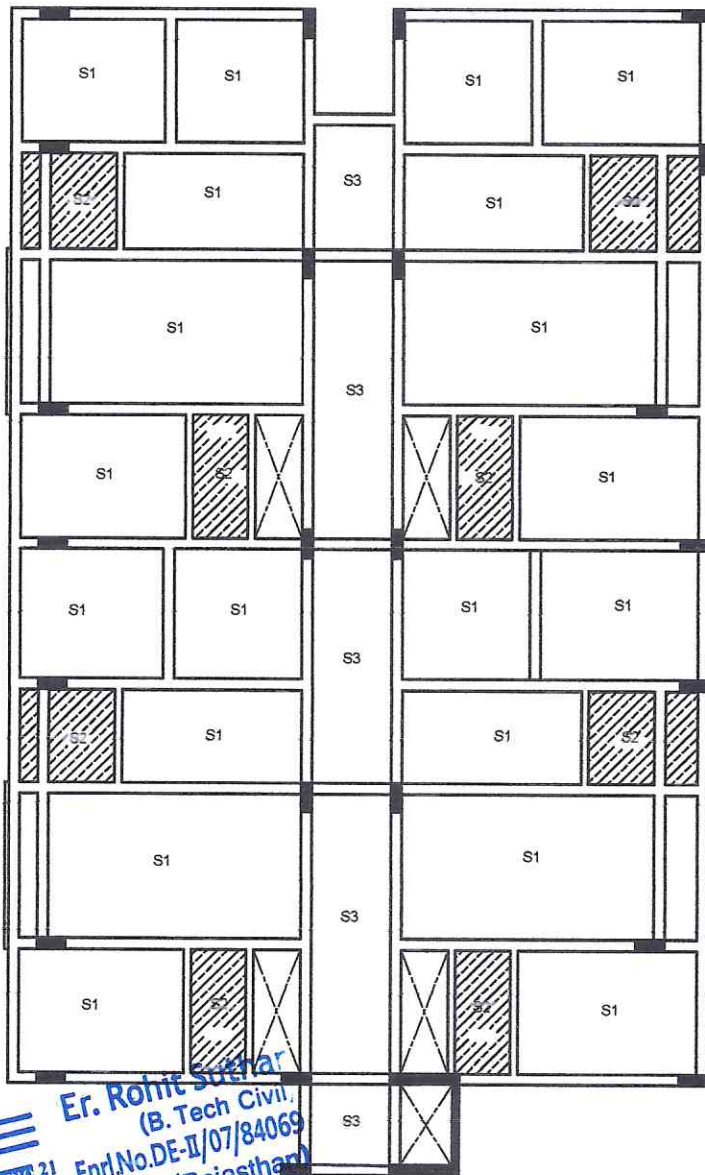

SLAB DETAILS			
S.NO.	SLAB NO.	MAIN BAR	DISTRUBUTION BAR
1	S1 (TWO WAY SLAB)	10MM @ 6" C TO C	8MM @ 6" C TO C
1	S2 (TWO WAY SLAB)	10MM @ 6" C TO C	10MM @ 6" C TO C
2	S3 (TWO WAY SLAB)	10MM @ 6" C TO C	8MM @ 6" C TO C

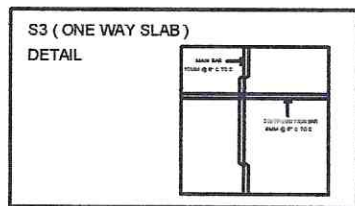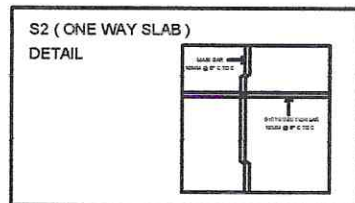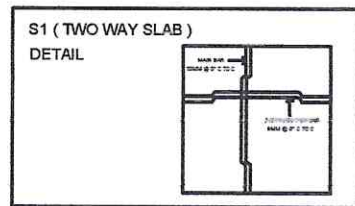

FIRST&SECOND&THIRD FLOOR SLAB DETAIL

NRH
ARCHITECTURAL STUDIO 21
M. No. 7296917279
Enr. No. DE-II/07/84069
FALNA (Rajasthan)
Er. Rohit Suthar
(B. Tech Civil)
R. Suthar



PROJECT :- ADINATH COMPLEX - B

Client :-
Ravindra kumar Parmar s/o Champa Lal
Vinod kumar Solanki s/o Maden Lal


Developer :-
VINAYAK LAND&DEVELOPERS Sadri
ADDRESS :-
NEW ABADI , WARD NO. 35, Sadri ,
TEHSIL- DESURI, DIT- PALI, RAJ - 306703

RCC PLAN

Scale:- N.T.S. Date:-15-7-2021
Dwn By:- HARST Chk By:- ROHIT


Er.ROHIT SUTHAR
(B. Tech Civil)

ENGINEER, PLANNER & INTERIOR DESIGNER
VANSH SUTHAR HOSTEL OFFICE NO. 2
OPPOSITE NAGAR PALIKA KHUDALA-FALNA
Email: nrhstudio21@gmail.com

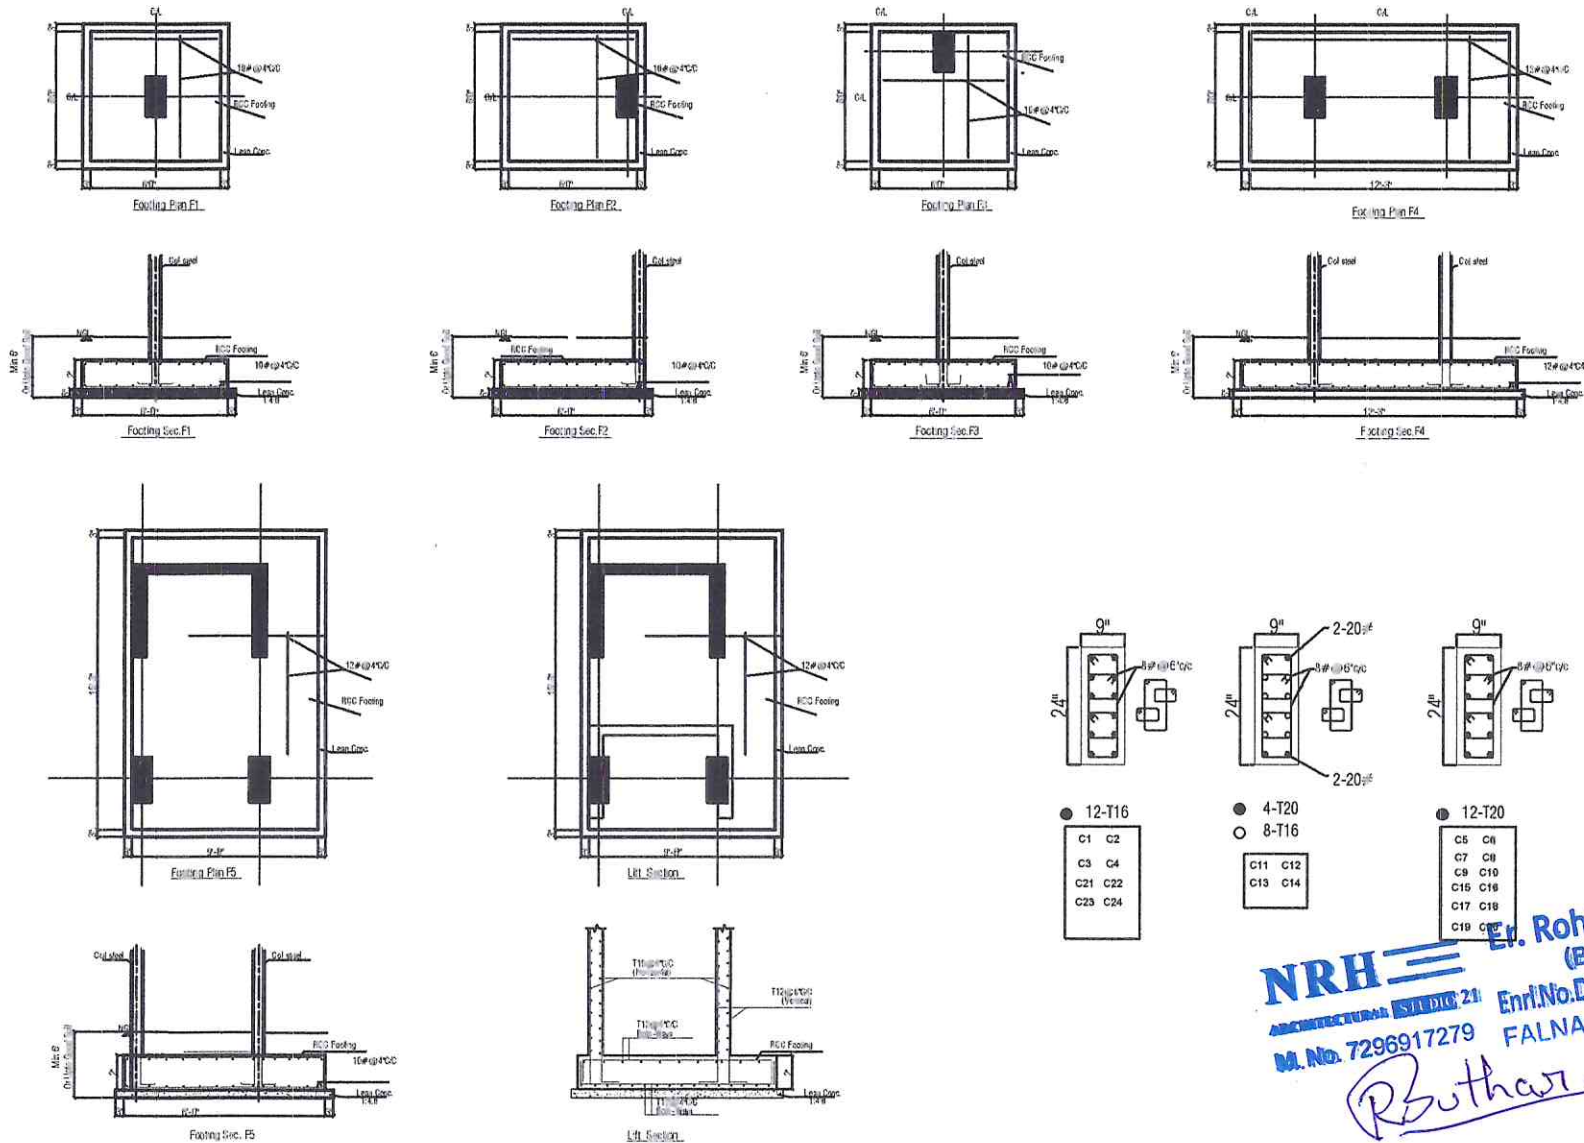

NRH **Er. Rohit Suthar**
 (B. Tech Civil)
 Enr.No. DE-II/07/84069
 FALNA (Rajasthan)
 M. No. 7296917279
 R. Suthar

FOOTING & COLUMN DETAIL

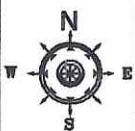

PROJECT :- ADINATH COMPLEX - B

Client :-

Ravindra kumar Parmar s/o Champa Lal
Vinod kumar Solanki s/o Maden Lal

Developer :-

VINAYAK LAND&DEVELOPERS Sadri

ADDRESS :-

NEW ABADI , WARD NO. 35, Sadri ,
TEHSIL- DESURI, DIT- PALI, RAJ - 306703

RCC PLAN

Scale:- N.T.S.

Date:-15-7-2023











Drn By:- HARST

Chk By:- ROHIT

Er.ROHIT SUTHAR


(B. Tech Civil)

ENGINEER, PLANNER & INTERIOR DESIGNER
VANSH SUTHAR HOSTEL OFFICE NO. 2
OPPOSITE NAGAR PALIKA KHUDALA-FALNA
Email: nrhstudio21@gmail.com

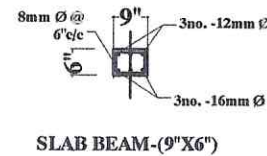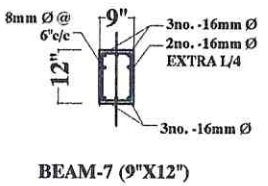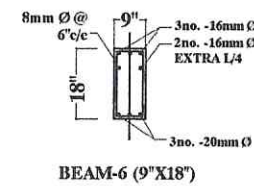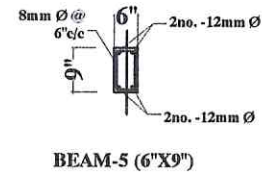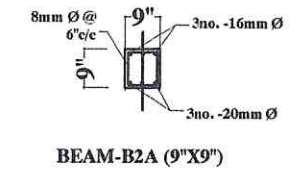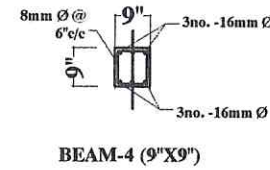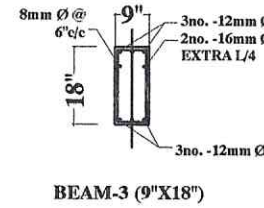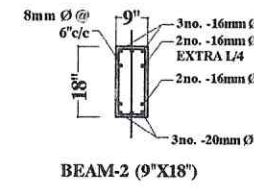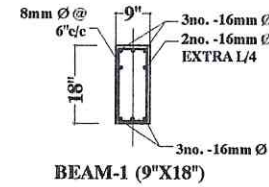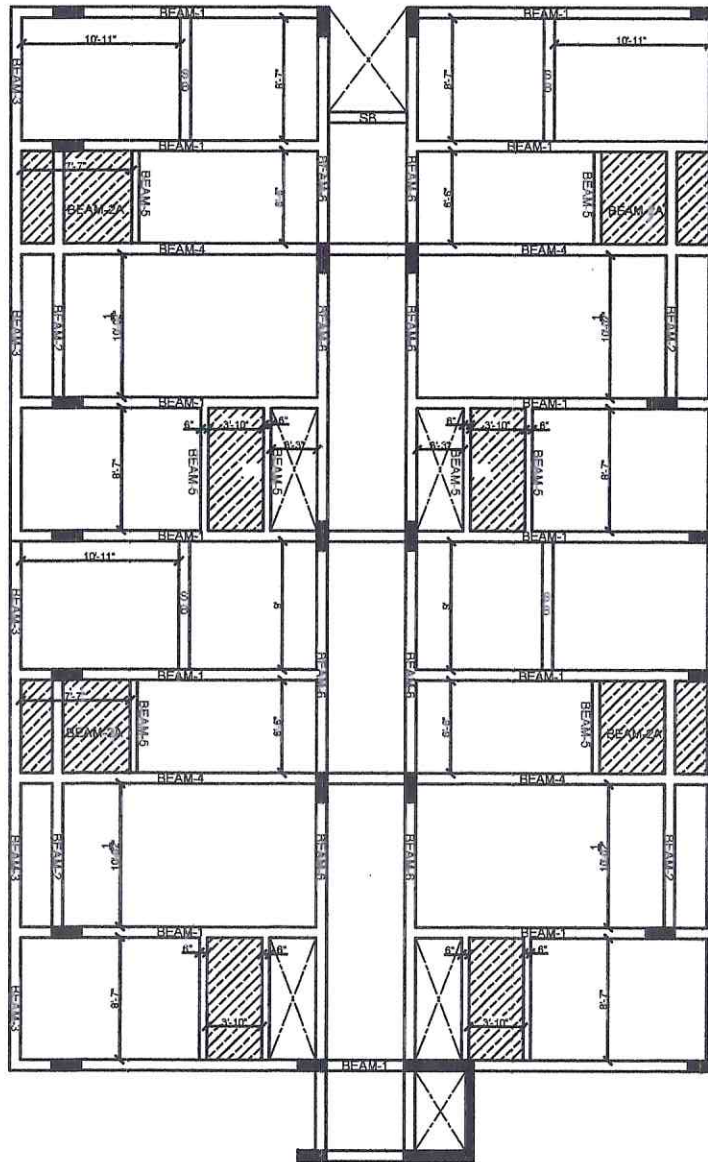

NRH  **Er. Rohit Suthar**
 ARCHITECTURAL STUDIO 21 (B. Tech Civil)
 M. No. 7296917279 Enr.No.DE-II/07/84089
 OPPOSITE NAGAR PALIKA KHUDALA-FALNA (Rajasthan)
R. Suthar

GROUND FLOOR BEAM DETAILS

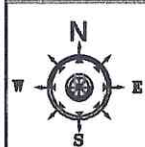

PROJECT :- ADINATH COMPLEX - B

Client :-
Ravindra kumar Parmar s/o Champa Lal
Vinod kumar Solanki s/o Maden Lal











Developer :-
VINAYAK LAND&DEVELOPERS Sadri
ADDRESS :-
NEW ABADI , WARD NO. 35,Sadri ,
TEHSIL- DESURI, DIT- PALI, RAJ - 306703

RCC PLAN

Scale:- N.T.S. Date:-15-7-2023
 Dwn By:- HARST Chk By:- ROHIT

Er.ROHIT SUTHAR

(B. Tech Civil)
 ENGINEER, PLANNER & INTERIOR DESIGNER
 VANSH SUTHAR HOSTEL OFFICE NO. 2
 OPPOSITE NAGAR PALIKA KHUDALA-FALNA
 Email: nrhstudio21@gmail.com

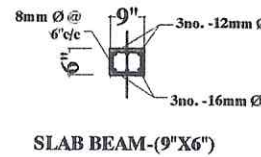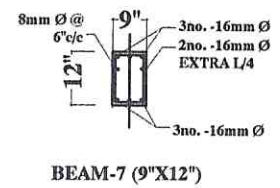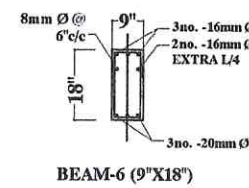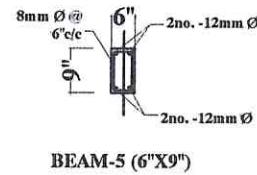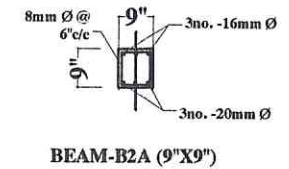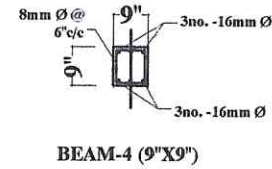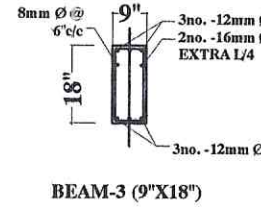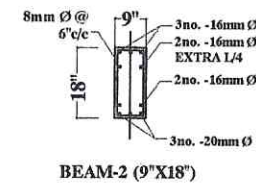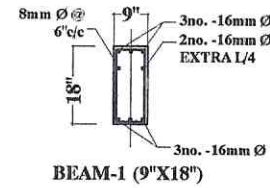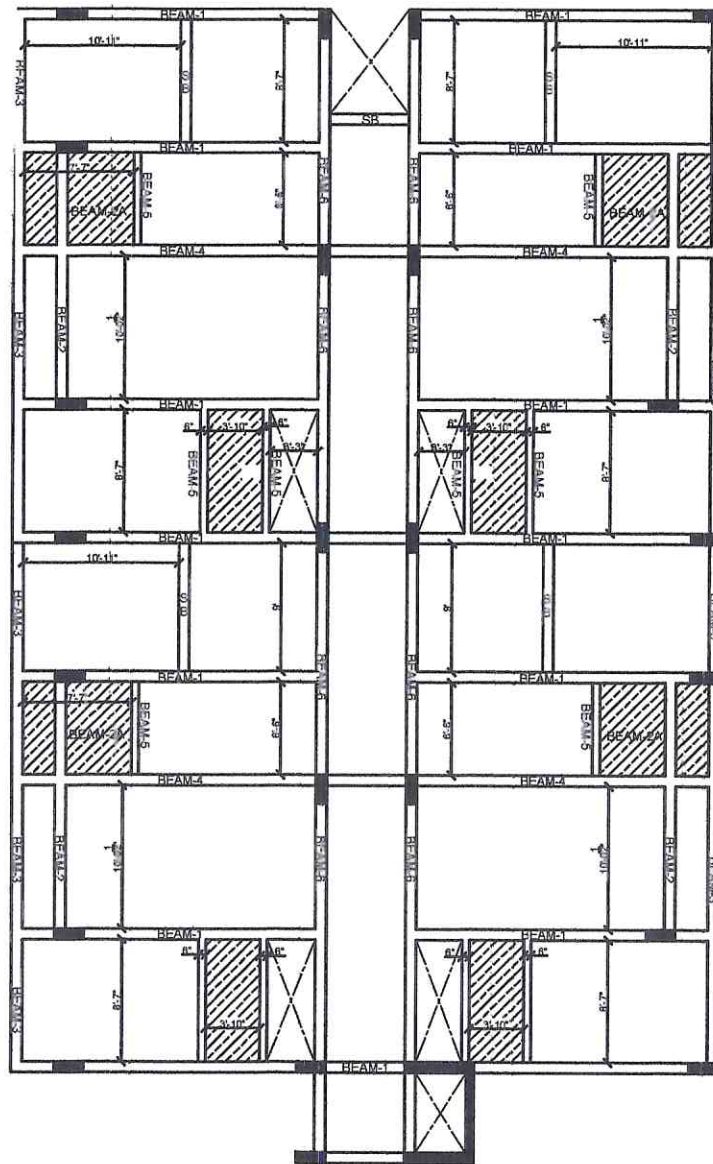

NRH 
 ARCHITECTURAL STUDIO 21
 M. No. 7296917279
 Er. Rohit Suthar
 (B. Tech Civil)
 Enr.No.DE-II/07/84069
 FALNA (Rajasthan)
Rohit Suthar

FIRST&SECOND&THIRD FLOOR BEAM DETAIL

PROJECT :- ADINATH COMPLEX - B	Developer :- VINAYAK LAND&DEVELOPERS Sadri		RCC PLAN		Er.ROHIT SUTHAR (B. Tech Civil) ENGINEER, PLANNER & INTERIOR DESIGNER VANSH SUTHAR HOSTEL OFFICE NO. 2 OPPOSITE NAGAR PALIKA KHUDALA-FALNA Email: nrhstudio21@gmail.com
	Client :- Ravindra kumar Parmar s/o Champa Lal Vinod kumar Solanki s/o Maden Lal		Scale:- N.T.S.	Date:-15-7-2023	
ADDRESS :- NEW ABADI , WARD NO. 35,Sadri , TEHSIL- DESURI, DIT- PALI, RAJ - 306703		Dn By:- HARST		Chk By:- ROHIT	