

PLOT 07

SALE AREA(add @15%) -850.92 SQ.FT.

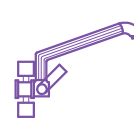
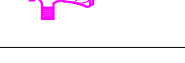
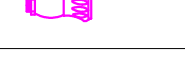
2 BHK- UNIT- TYPE 01
B.U.A. -739.93 SQ.FT.
SALE AREA@15% -850.92 SQ.FT.

1.5 BHK - UNIT - TYPE 02
B.U.A. -513.75 SQ.FT.
SALE AREA(add @15%) -590.81 SQ.FT.

2 BHK- UNIT- TYPE 01
B.U.A. -739.93 SQ.FT.
SALE AREA@15% -850.92 SQ.FT.

50'-0" WIDE ROAD

Vignit

All Heights For Finish Floor Lvl	SYMBOL	SYMBOL	DESCRIPTION
+1000MM			Ø 20MM CWS PIPE THRU WALL CHASE TO SINK
			Ø 20MM HWS PIPE THRU WALL CHASE TO SINK
+1950MM			Ø 20MM CWS PIPE THRU WALL CHASE TO GEYSER
			Ø 20MM HWS PIPE THRU WALL CHASE FROM GEYSER
+1500MM			Ø 20MM CWS PIPE THRU WALL CHASE TO AQUAGUARD
+450MM			Ø 20MM HWS PIPE THRU WALL CHASE TO BASIN ANGLE VALVE
+800MM			Ø 20MM CWS PIPE THRU WALL CHASE TO BASIN ANGLE VALVE
+2100MM			Ø 20MM CWS PIPE THRU WALL CHASE TO CONCELED STOP COCK
+300MM			Ø 20MM CWS PIPE THRU WALL CHASE TO FAUCET
+450MM			Ø 20MM CWS PIPE THRU WALL CHASE TO CISTERN ANGLE VALVE
+1000MM WALL MIXER DIVERTOR			Ø 20MM CWS PIPE THRU WALL CHASE TO WALL MIXER / DIVERTOR
+2025MM O.H.SHOWER			Ø 20MM HWS PIPE THRU WALL CHASE TO WALL MIXER / DIVERTOR
+600MM			Ø 20MM CWS PIPE THRU WALL CHASE TO TAP
+450MM			Ø 20MM CWS PIPE THRU WALL CHASE TO CISTERN ANGLE VALVE
			Floor Trap
+950MM	AS PER/ARCHI.		MIRROR 450X450mm(BOTTOM)
+1000MM	AS PER/ARCHI.		SOAP DISH
+1500MM	AS PER/ARCHI.		TOWEL RAIL
+450MM	AS PER/ARCHI.		PAPER HOLDER
			COLD WATER SUPPLY LINE
			HOT WATER SUPPLY LINE

SERVICES CONSULTANT:

F 9 / 440 , Keshav Marg Chitrakut Scheme,Jaipur
PH:91-0-93146-10438 ,0141-2440946 Mail:vipul8599@yahoo.com

OFFICE ADDRESS:-

SUNDERAM BUILDHOME(P) LTD.
SUBHASH COLONY KATARIA
TRANSPORT, MADANGANJ, KISHANGARH

PROJECT :-

KHASRA NO ¹¹⁸/₂/2, PLOT NO. 07
BLG-FARM.EXT. VILLAGE
PHARASIYA AJMER ROAD
,KISHANGARH DISTT AJMER.(RAJ)

PROJECT NAME:-

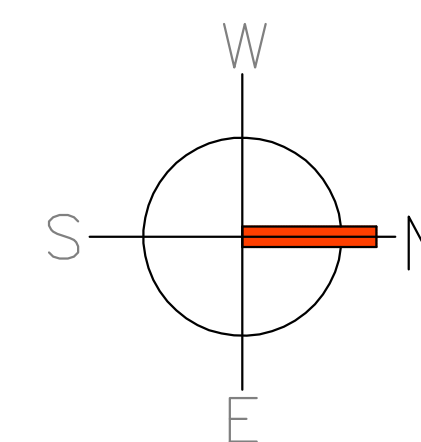
SATYAM SHIVAM

DRA.: —

TYPICAL FLOOR PLUMBING PLAN

SCALE: —

N.T.S.

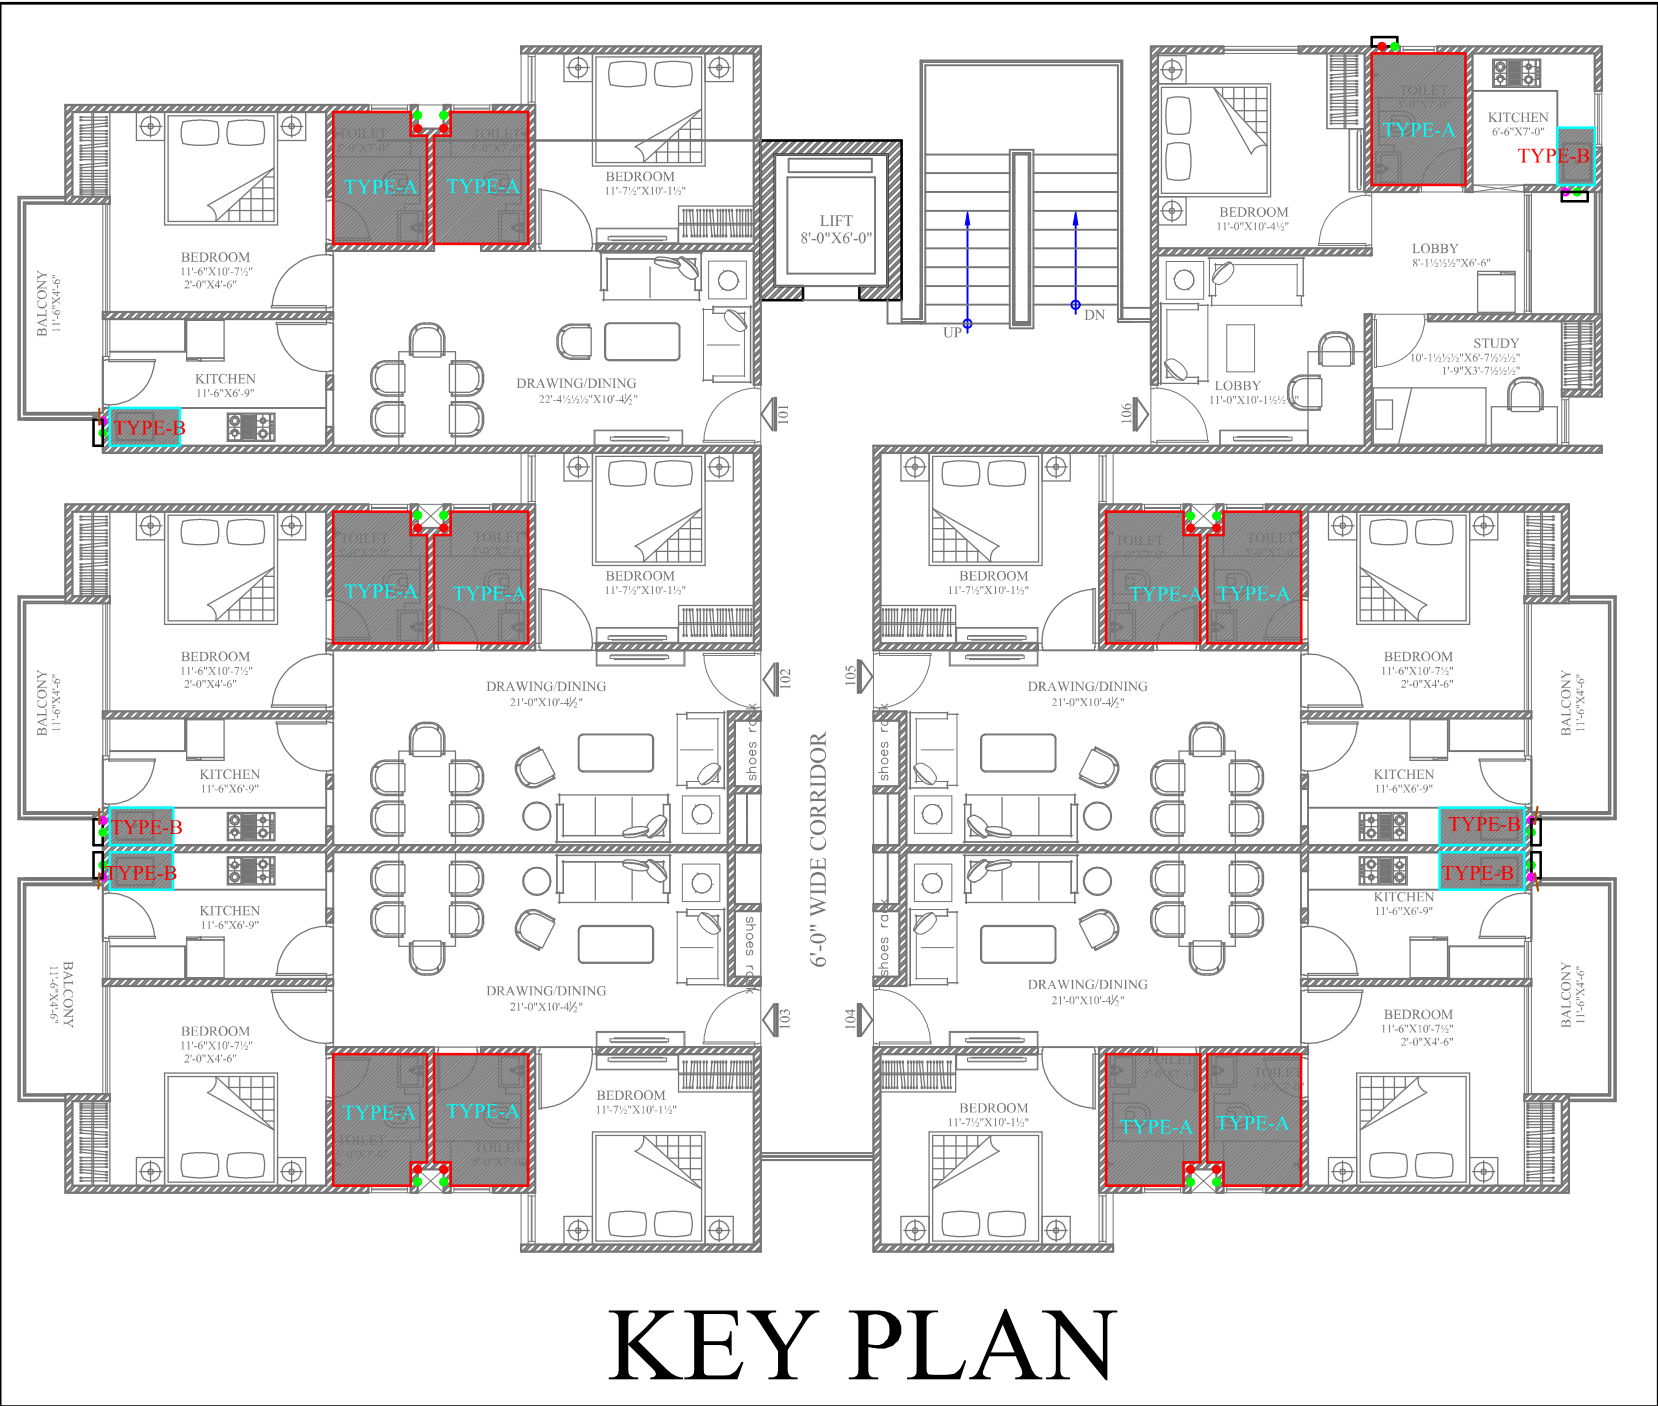


PROJECT CONSULTANTS



KAPPRIS INNOVATION

35NEMI NAGAR EXT., SHRI PATH, VAISHALI NAGAR, JAIPUR
Phone- 0141-4002369
E-Mail- kapprisinnoation@gmail.com
Web- www.kapprisinnoation.com



KEY PLAN

