


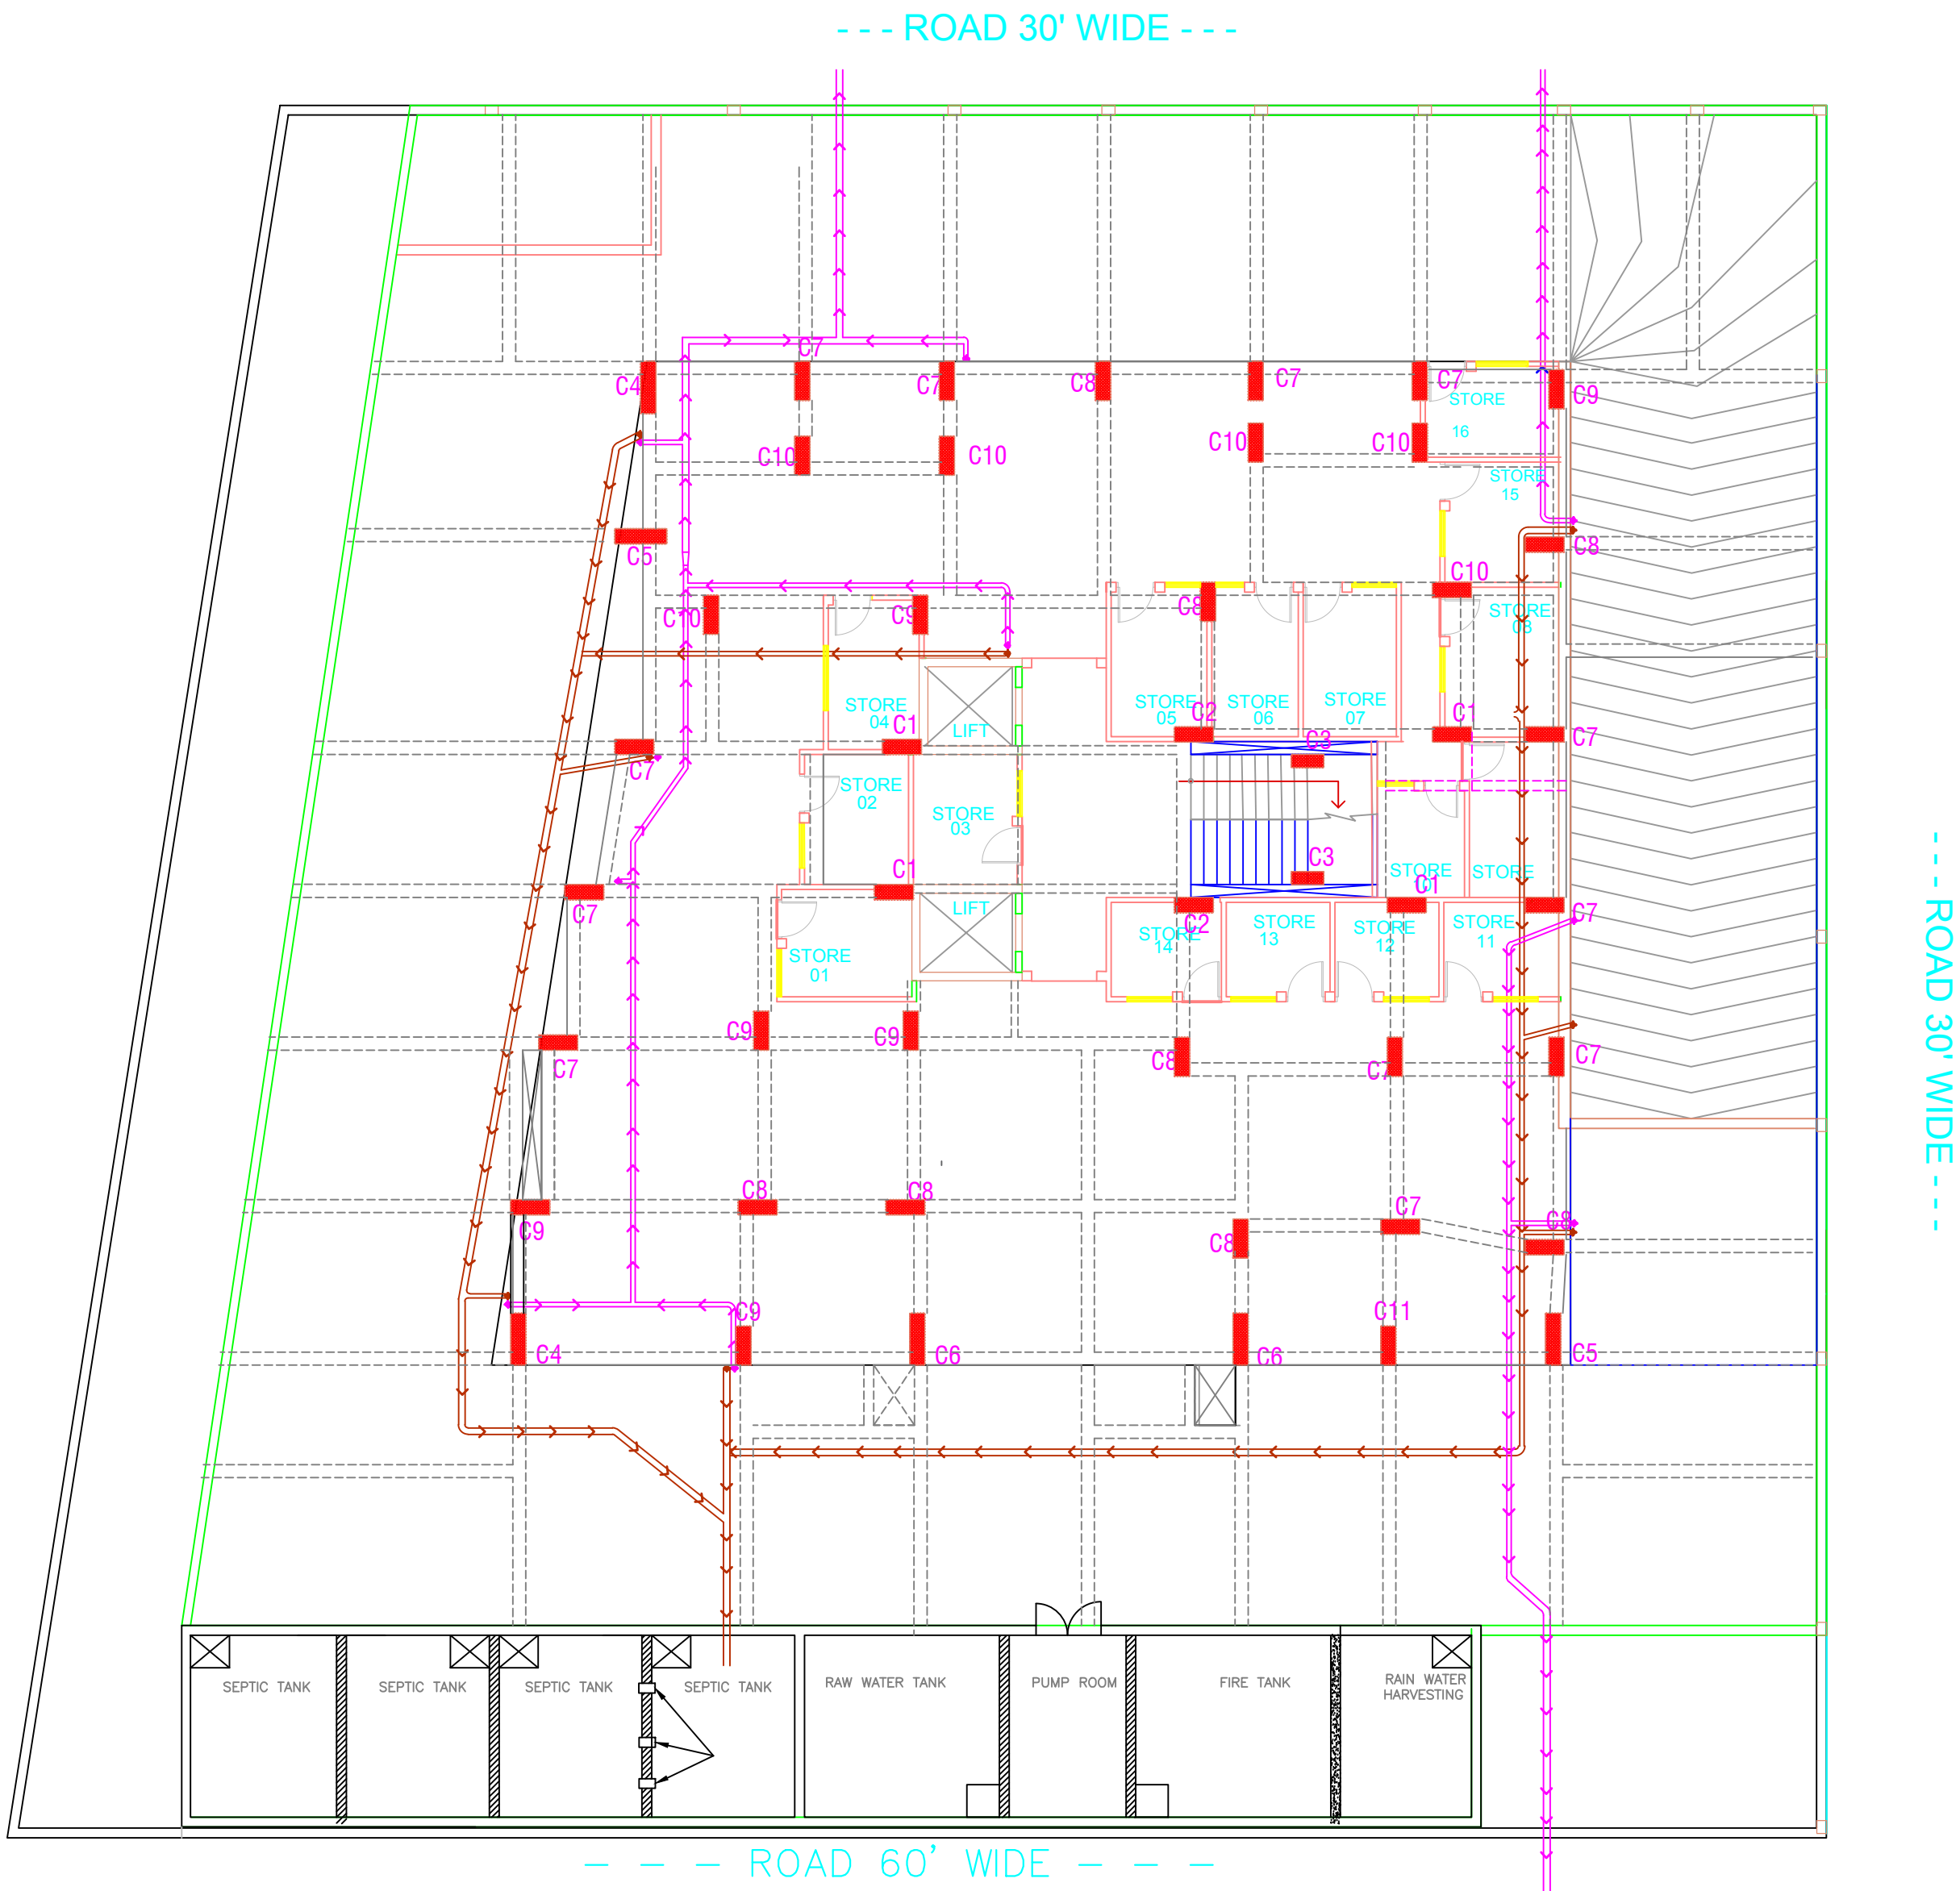

BASEMENT FLOOR PLAN (SEWERAGE LAYOUT)

PLUMBING LEGENDS:-	
	INLET VERTICAL CPVC PIPE LINE FROM TERRACE RING
	110MM WC SOLID WASTE WATER PIPE VERTICAL
	BATH WASH AREA WASTE WATER PIPE VERTICAL
	4" SWR PIPE W.C. OUT LET
	4" SWR PIPE KITCHEN & BATH OUT LET

For BSR Enterprises
Anirudh
Partner

BRJ KISHORE KARRA
B.E. (CIVIL)
MIE Reg No:- AM 157539-5

ENGINEER :-	AKS DESIGNERS 17/141, Rang Bhavan, Bhopalganj, Bhilwara-311001, Mobile No:- 94141-14933	
DRAWING TITLE :-	BASEMENT FLOOR PLAN	
PROJECT	ANUKAMPA SKYDECK TOWER-C FOR M/S BSR ENTERPRISES, PLOT No -10,11,12,13,14,15,16/3948 NEAR DWARKA COLONY, BHILWARA	



PLUMBING LEGENDS:-	
	INLET VERTICAL CPVC PIPE LINE FROM TERRACE RING
 A	110MM WC SOLID WASTE WATER PIPE VERTICAL
 B	BATH WASH AREA WASTE WATER PIPE VERTICAL
	4" SWR PIPE W.C. OUT LET
	4" SWR PIPE KITCHEN & BATH OUT LET


STILT FLOOR PLAN (SEWERAGE LAYOUT)

For BSR Enterprises

Anirudh
Partner

BRJ KISHORE KABRA
B.E. (CIVIL)
MIE Reg No:- AM 157539-5

ENGINEER :-	AKS DESIGNERS 17/141, Rang Bhavan, Bhopalganj, Bhilwara-311001, Mobile No:- 94141-14933	
DRAWING TITLE :-	STILT FLOOR PLAN	
PROJECT	ANUKAMPA SKYDECK TOWER-C FOR M/S BSR ENTERPRISES, PLOT No -10,11,12,13,14,15,16/3948 NEAR DWARKA COLONY, BHILWARA	

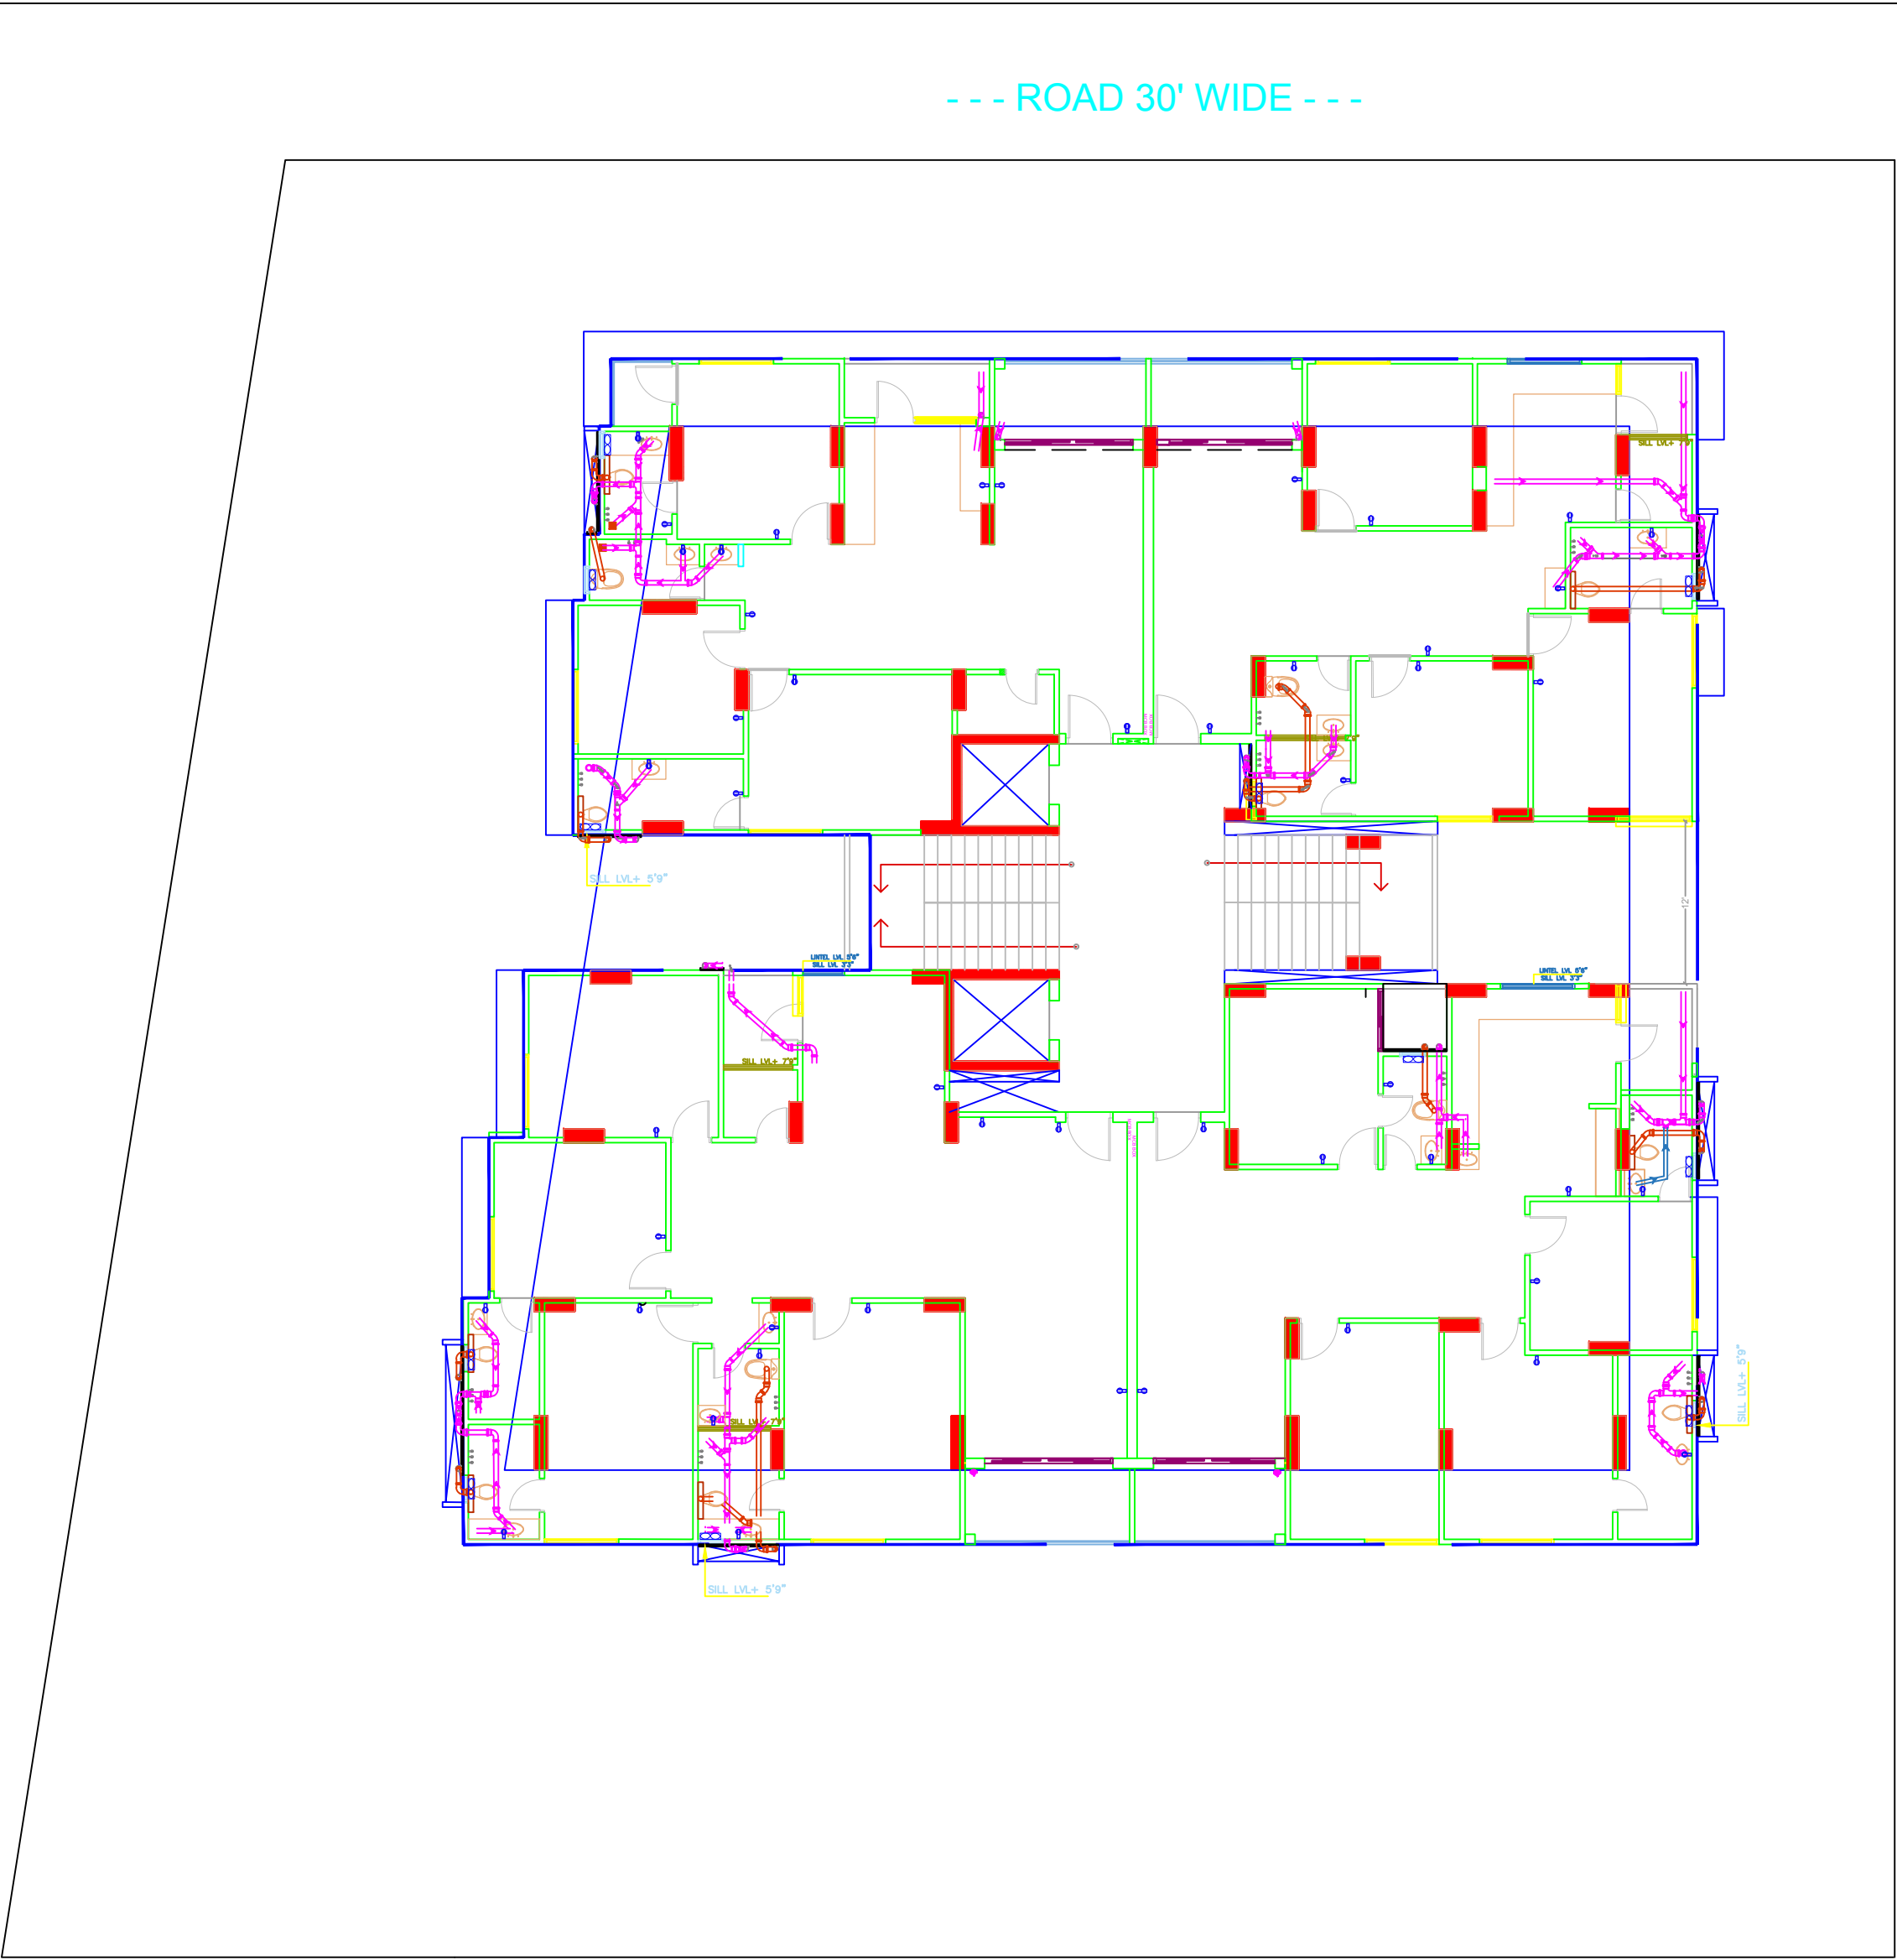

PLUMBING LEGENDS:-	
	JHALI 5"x5"
	1" BALL VALVE
	INLET VERTICAL CPVC PIPE LINE FROM TERRACE RING
	110MM WC SOLID WASTE WATER PIPE VERTICAL
	BATH WASH AREA WASTE WATER PIPE VERTICAL
	4" SWR PIPE W.C. OUT LET
	4" SWR PIPE KITCHEN & BATH OUT LET

SANITARY ITEM LEGENDS:-	
	WALL HANG WATER CLOSET
	DIVERTER (SHOWER & TAB)
	WASHBASIN
	SINK
	FLOOR MOUNTING W.C. WITH OPEN FLUSH TANK

For BSR Enterprises

Anukampa
Partner

BRJ KISHORE KARRA
B.E. (CIVIL)
MIE Reg No:- AM 157539-5

ENGINEER :-	AKS DESIGNERS 17/141, Rang Bhavan, Bhopalganj, Bhilwara-311001, Mobile No:- 94141-14933	
DRAWING TITLE :-	TYPICAL FLOOR PLAN	
PROJECT	ANUKAMPA SKYDECK TOWER-C FOR M/S BSR ENTERPRISES, PLOT No -10,11,12,13,14,15,16/3948 NEAR DWARKA COLONY, BHILWARA	