


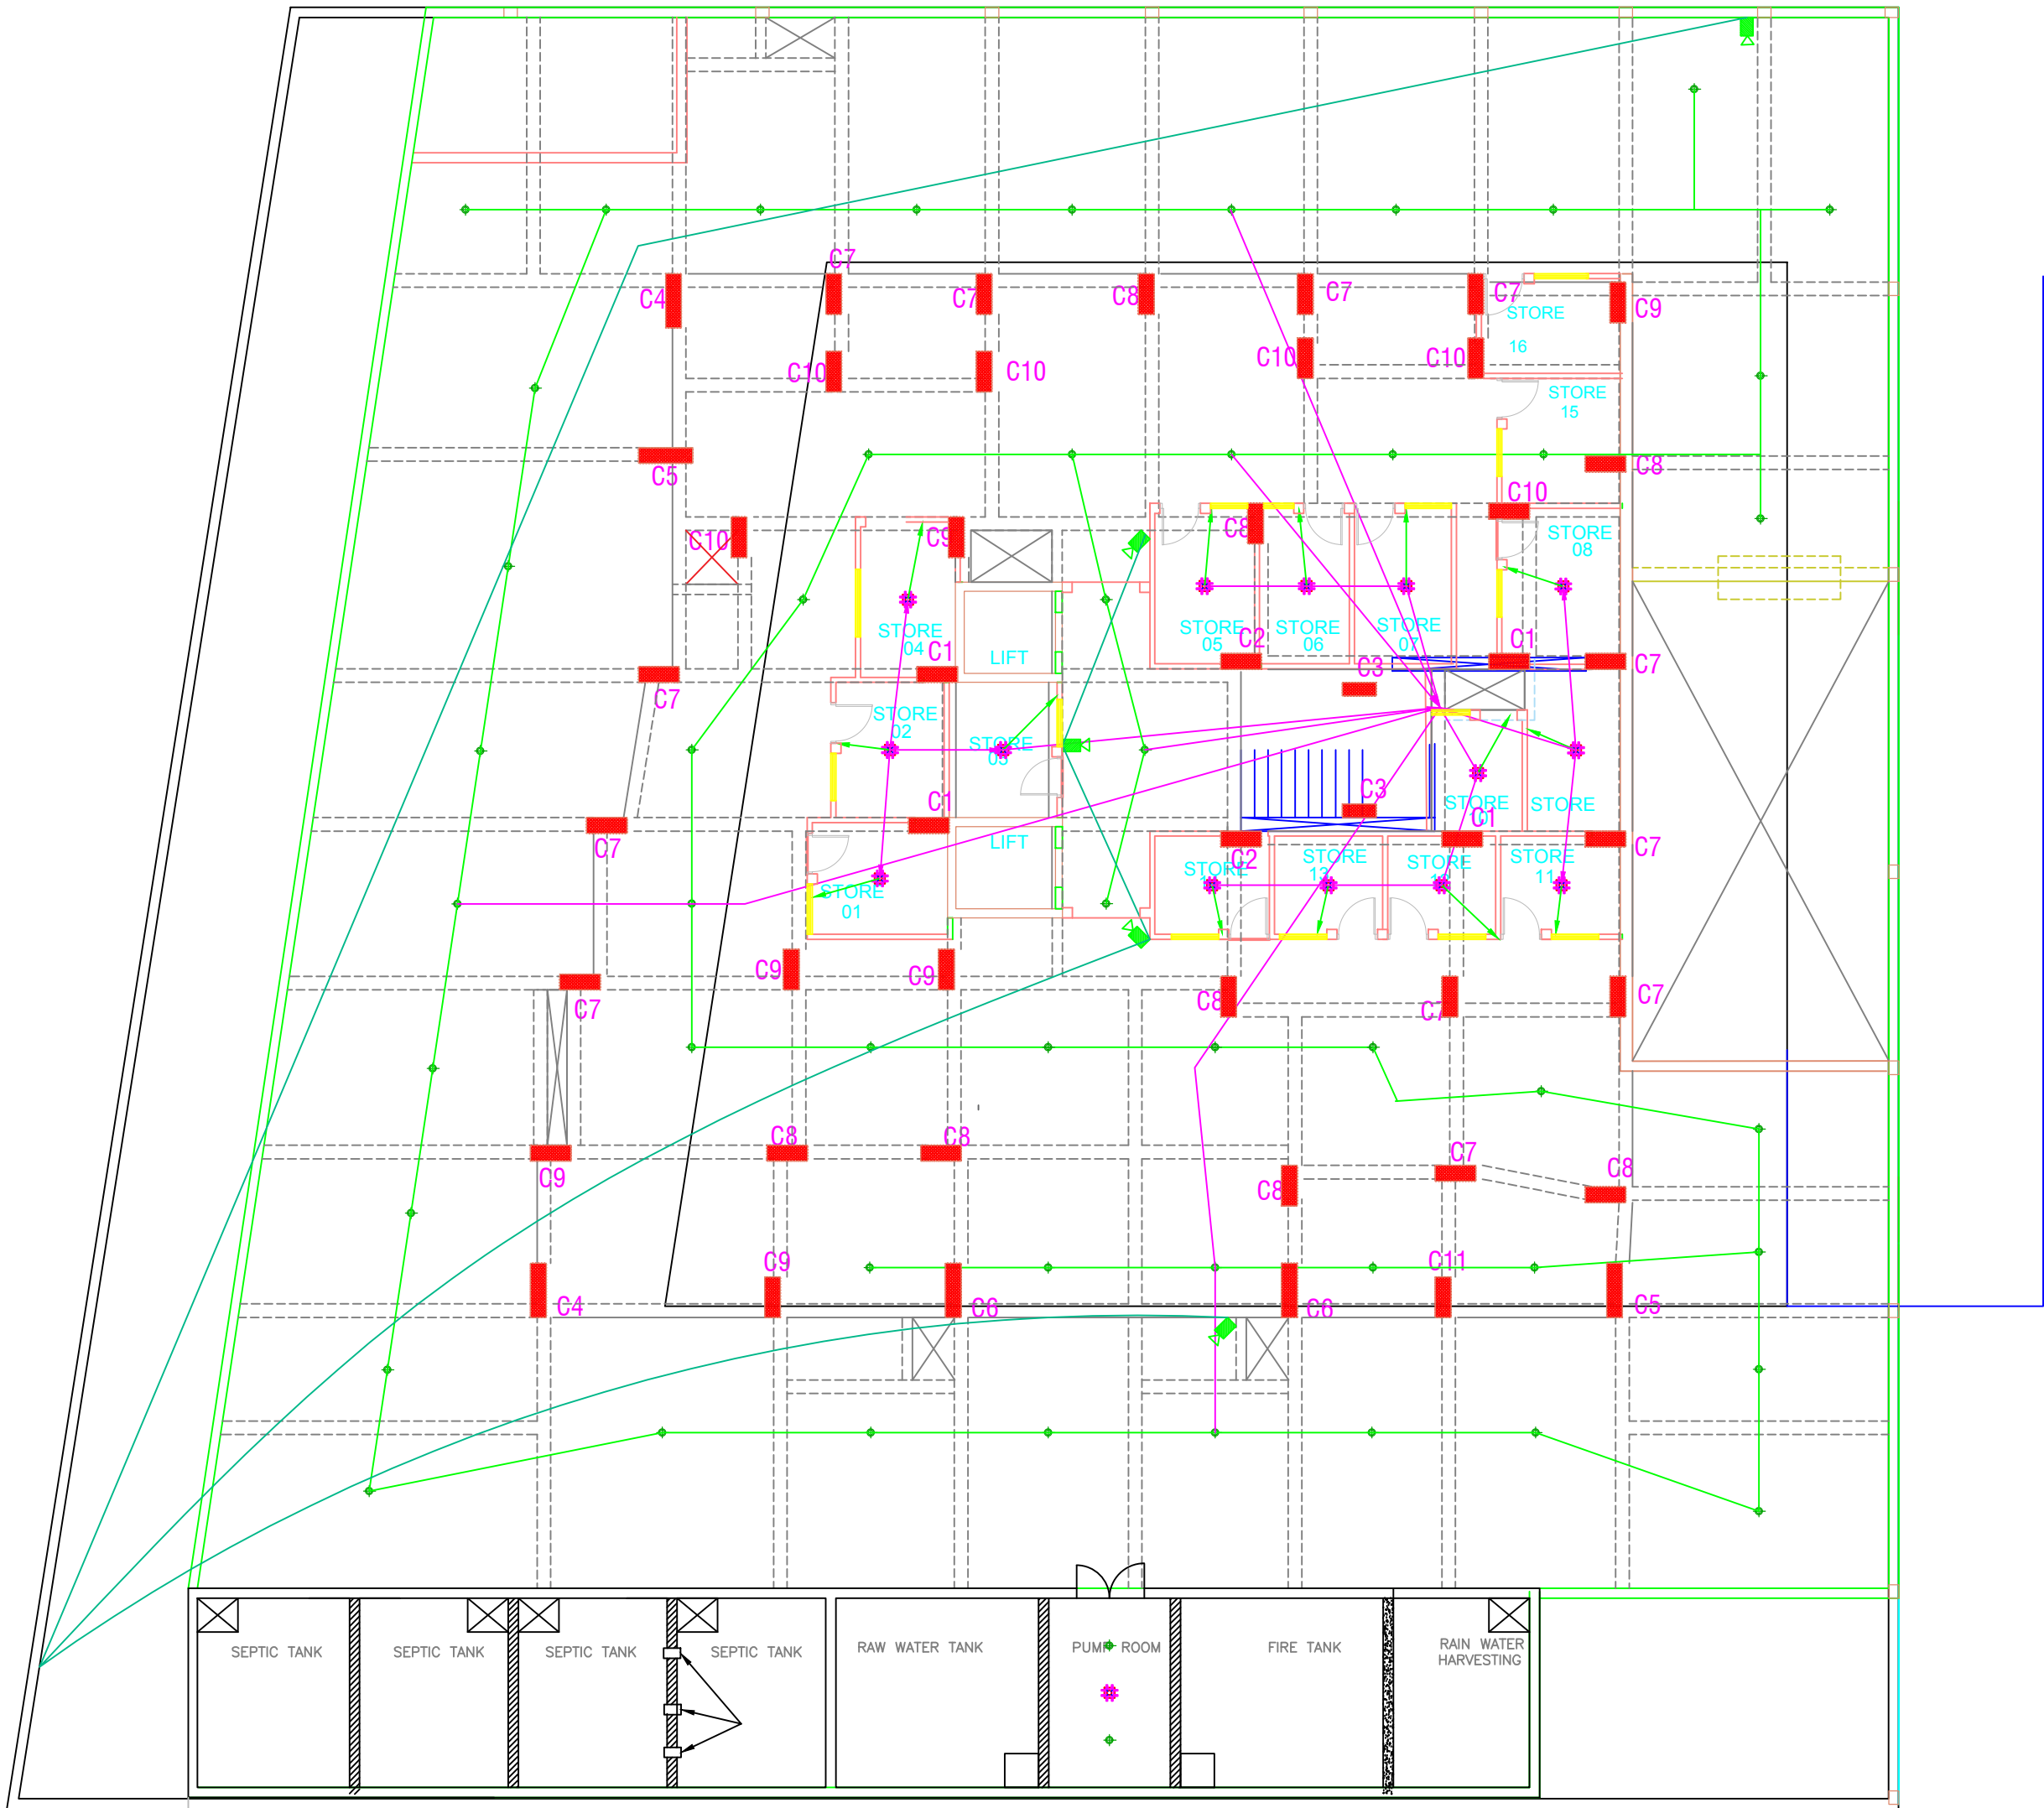

ELECTRIC LEGENDS	
	FAN BOX
	CCTV CAMERA
	CONSEALED BOX
	25 MM CONDUITE PIPE OF MMS GRADE IN SLAB
	32 MM CONDUITE PIPE OF MMS GRADE IN SLAB


BASEMENT FLOOR PLAN (ELECTRICAL SLAB CONDUCT)

For BSR Enterprises

Anukampa
Partner

BRJ KISHORE KARRA
B.E. (CIVIL)
MIE Reg No:- AM 157539-5

ENGINEER :-	AKS DESIGNERS 17/141, Rang Bhavan, Bhopalganj, Bhilwara-311001, Mobile No:- 94141-14933	
DRAWING TITLE :-	BASEMENT FLOOR PLAN	
PROJECT	ANUKAMPA SKYDECK TOWER-C FOR M/S BSR ENTERPRISES, PLOT No -10,11,12,13,14,15,16/3948 NEAR DWARKA COLONY, BHILWARA	

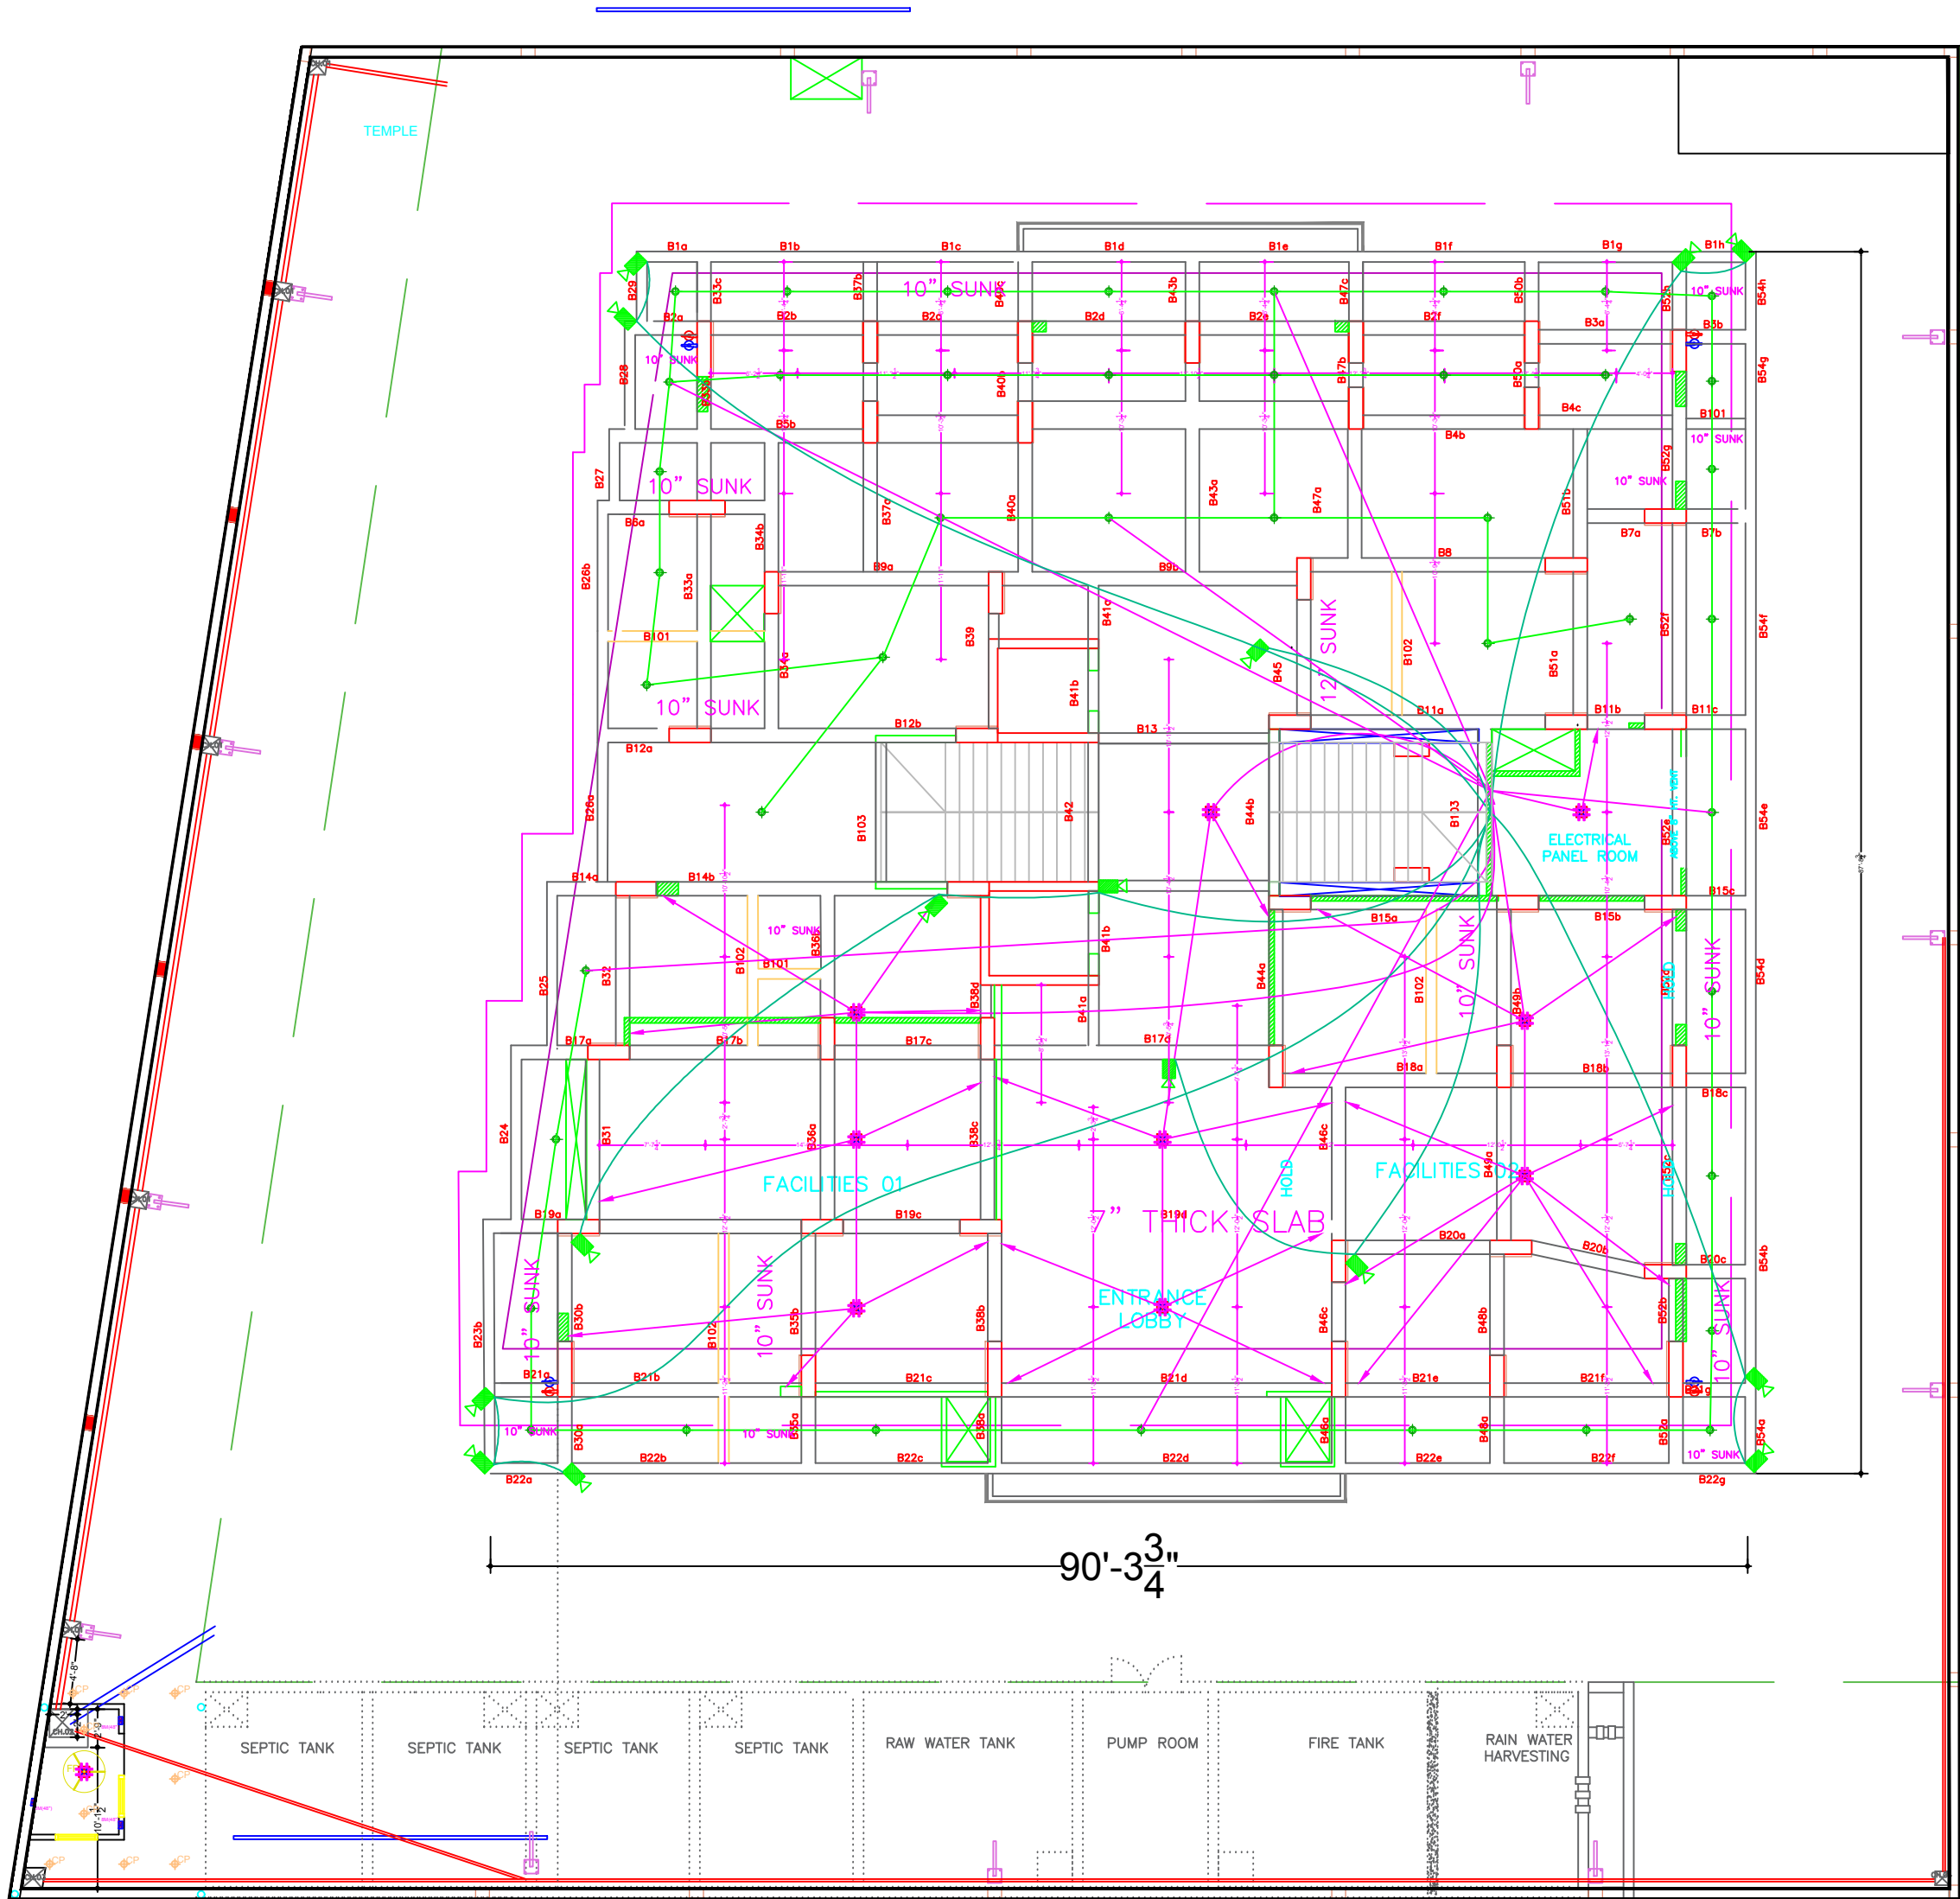

STILT FLOOR PLAN (ELECTRICAL SLAB CONDUIT)

ELECTRIC LEGENDS	
	FAN BOX
	CCTV CAMERA
	LIGHT POLE
	CONSEALED BOX
	25 MM CONDUITE PIPE OF MMS GRADE IN SLAB
	32 MM CONDUITE PIPE OF MMS GRADE IN SLAB

For BSR Enterprises


Aniket
Partner

BRJ KISHORE KARRA

B.E. (CIVIL)
MIE Reg No:- AM 157539-5

ENGINEER :-	AKS DESIGNERS 17/141, Rang Bhavan, Bhopalganj, Bhilwara-311001, Mobile No:- 94141-14933	
DRAWING TITLE :-	STILT FLOOR PLAN	
PROJECT	ANUKAMPA SKYDECK TOWER-C FOR M/S BSR ENTERPRISES, PLOT No -10,11,12,13,14,15,16/3948 NEAR DWARKA COLONY, BHILWARA	

ELECTRICAL LEGENDS:-	
	FAN BOX
	CONSEALED BOX
	FAN POINT
	A.C. POINT
	GEYSER POINT
	BULB POINT
	TUBE LIGHT POINT
	SWITCH BOARD
	5A Socket (5 pin)
	16A Power Socket
	32 mm PVC Pipe From Electrical Shafts to Every Flat MCB Box (Main Supply)
	25 mm PVC Pipe from MCB Box to Fan Boxes for Circuit
	25 mm PVC Pipe in slab From Fan Box to Beam Bottom
	25 mm PVC Pipe in slab For Interconnection of Fan Boxes & Consealed boxes
	25 mm PVC PIPE in slab From Fan Box to nearest Shafts for T.V.
	25 mm PVC Pipe in slab From Fan Box to nearest Shafts for telephone

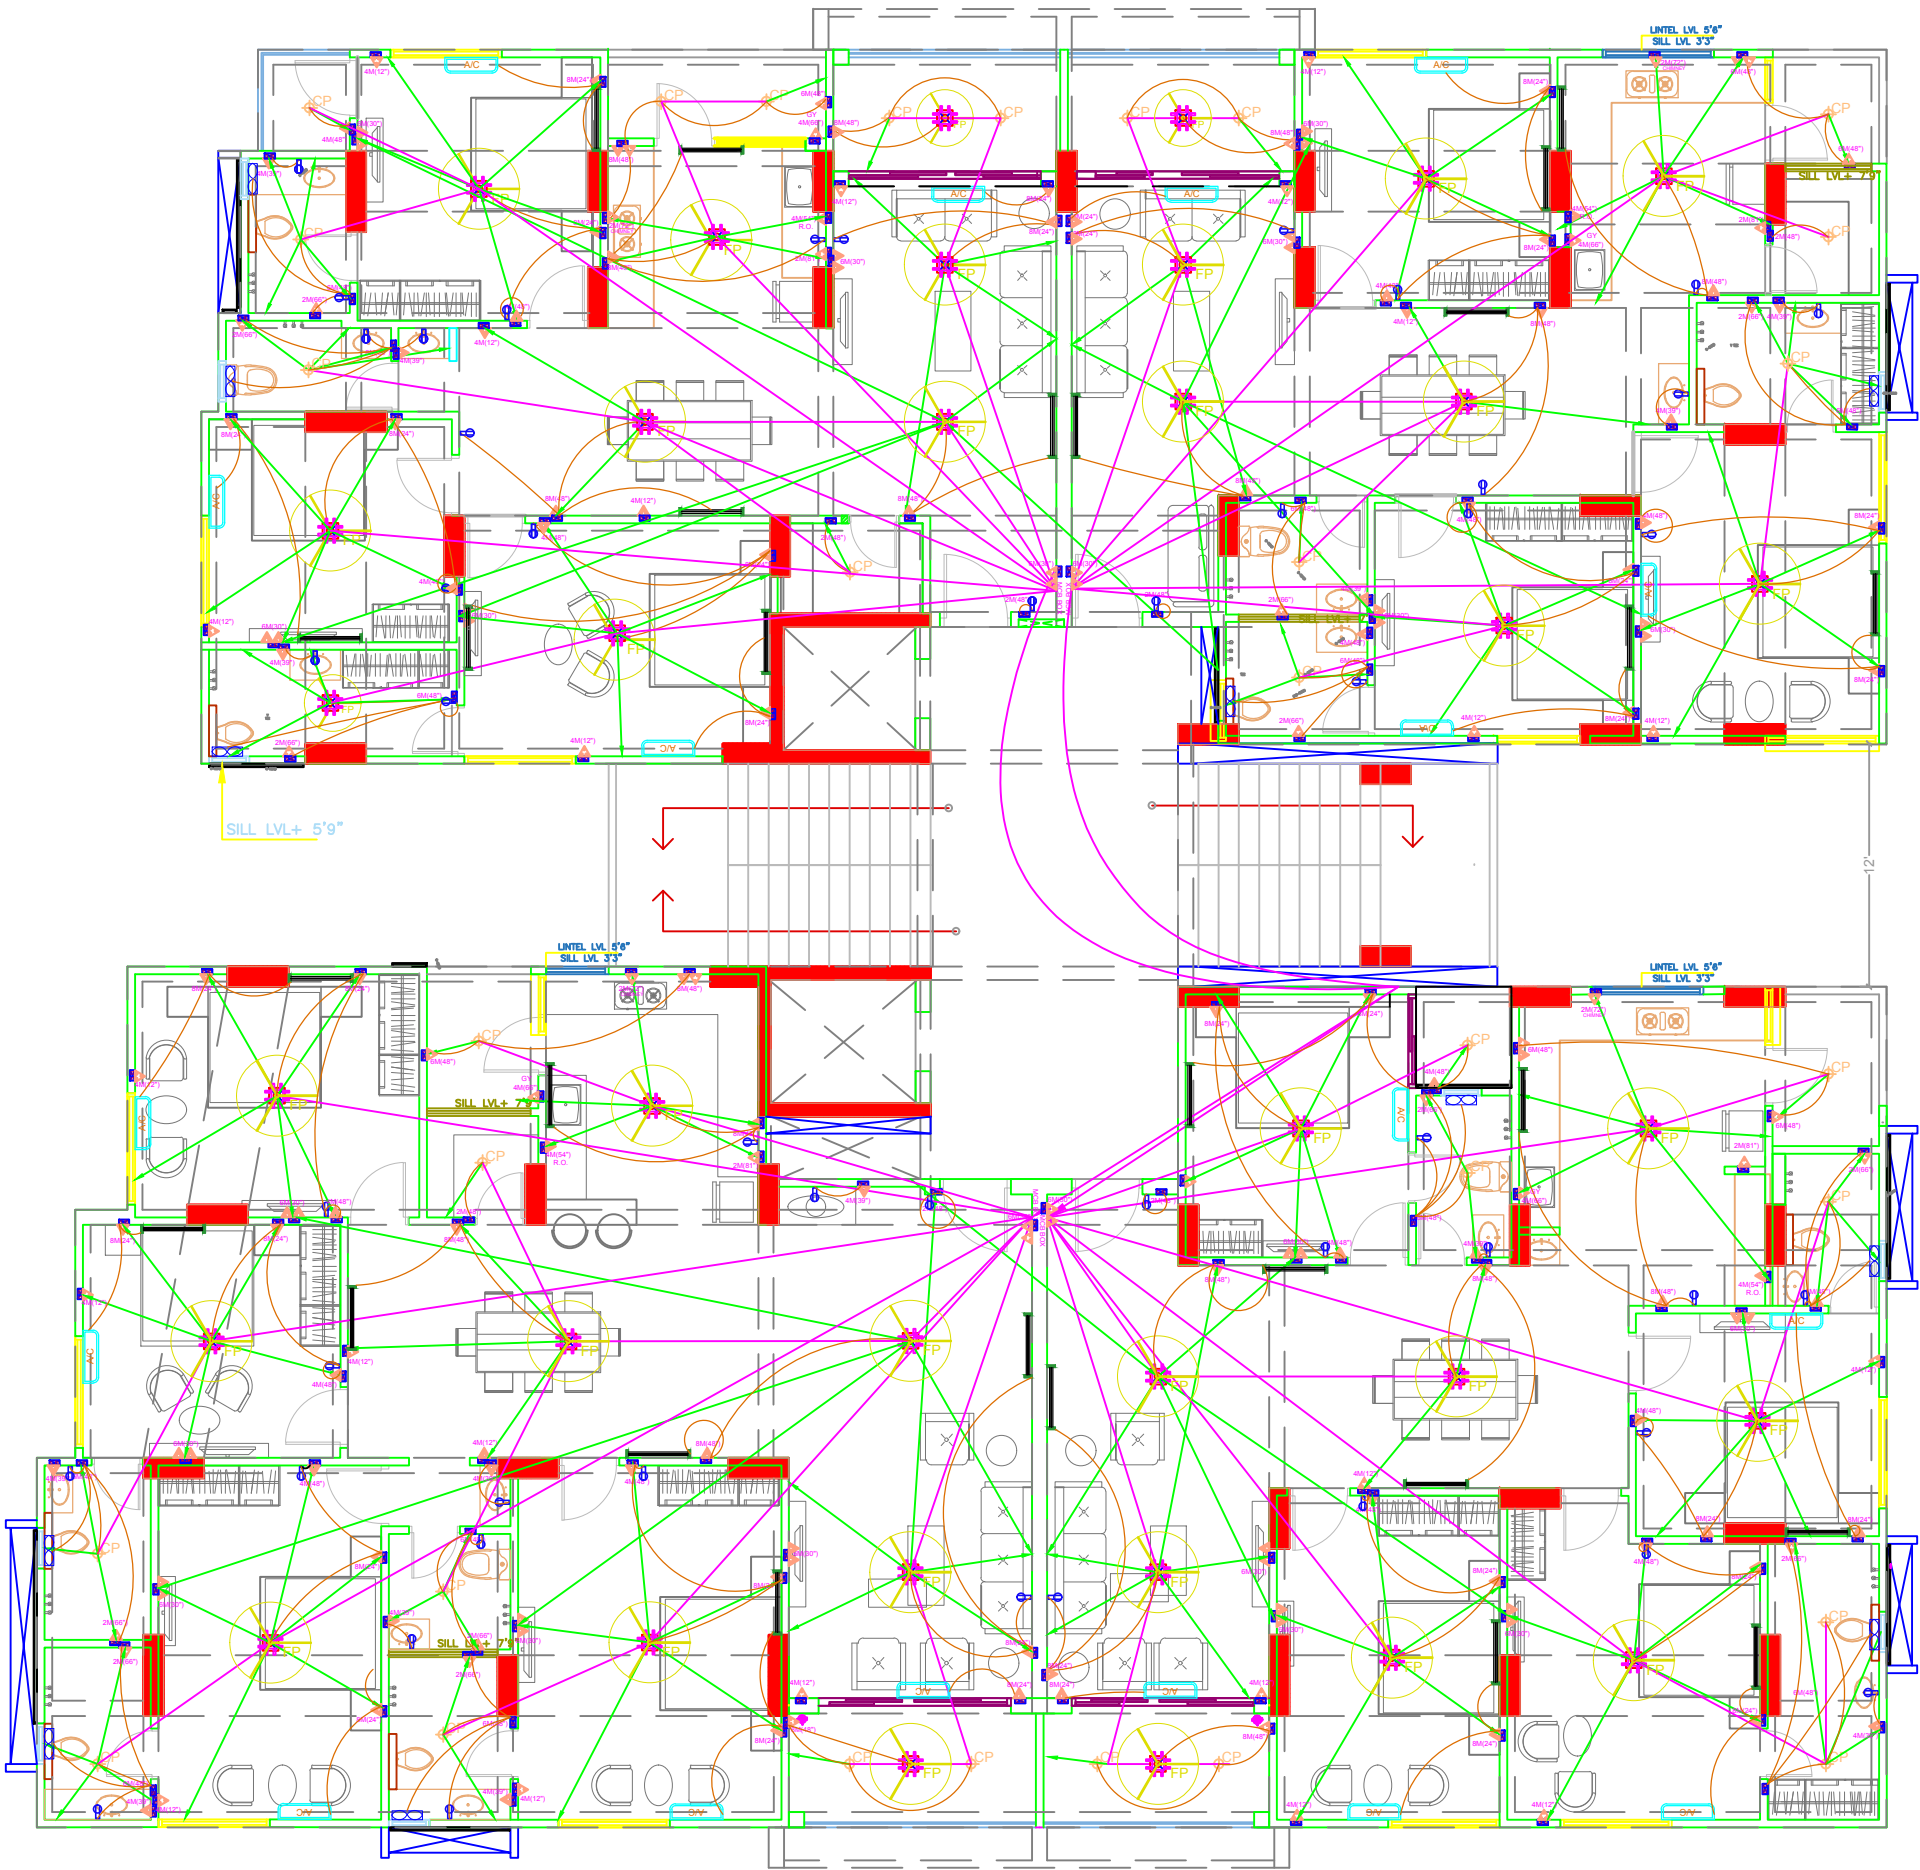

TYPICAL FLOOR PLAN (ELECTRICAL SLAB CONDUIT)

For BSR Enterprises

Anukampa
Partner

BRJ KISHORE KABRA

B.E. (CIVIL)
MIE Reg No:- AM 157539-5

ENGINEER :-	AKS DESIGNERS 17/141, Rang Bhavan, Bhopalganj, Bhilwara-311001, Mobile No:- 94141-14933	
DRAWING TITLE :-	TYPICAL FLOOR PLAN	
PROJECT	ANUKAMPA SKYDECK TOWER-C FOR M/S BSR ENTERPRISES, PLOT No -10,11,12,13,14,15,16/3948 NEAR DWARKA COLONY, BHILWARA	