


Project Name: RR PALLACIA
Promoter: RAMESHWARAM BUILDERS AND DEVELOPERS
Project Address: PLOT NO. 22A, 22B & 22C SUMER NAGAR VISATAR- F BLOCK, JAIPUR

DRAWING TYPE :-
CENTER LINE PLAN

DRN. By: Sunil Kumar Saini
APPD. By: Shri Krishan Sharma

ARCHITECT :-
SPACE GRID
C-49, VIDYA
APARTMENT, PARAS MARG,
BAPI NAGAR, NEAR JANTA
STORE CIRCLE, JAIPUR-302015
PH: 09314918766, 0141-405506 (O)
Email: info.spacegrid@gmail.com

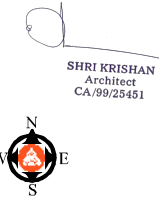




Project Name: RR PALLACIA
Promoter: RAMESHWARAM BUILDERS AND DEVELOPERS
Project Address: PLOT NO. 22A, 22B & 22C SUMER NAGAR VISATAR- F BLOCK, JAIPUR

DRAWING TYPE :-
FRONT ELEVATION WORKING PLAN

DRN. By: Sunil Kumar Saini
APPD. By: Shri Krishan Sharma

ARCHITECT :-
SPACE GRID
C-49, VIDYA
APARTMENT PARAS MARG,
BAPU NAGAR NEAR JANTA
STORE CIRCLE, JAIPUR-302015
PH-09314918766, 0141-4005506 (O)
Email:-info.spacegrid@gmail.com

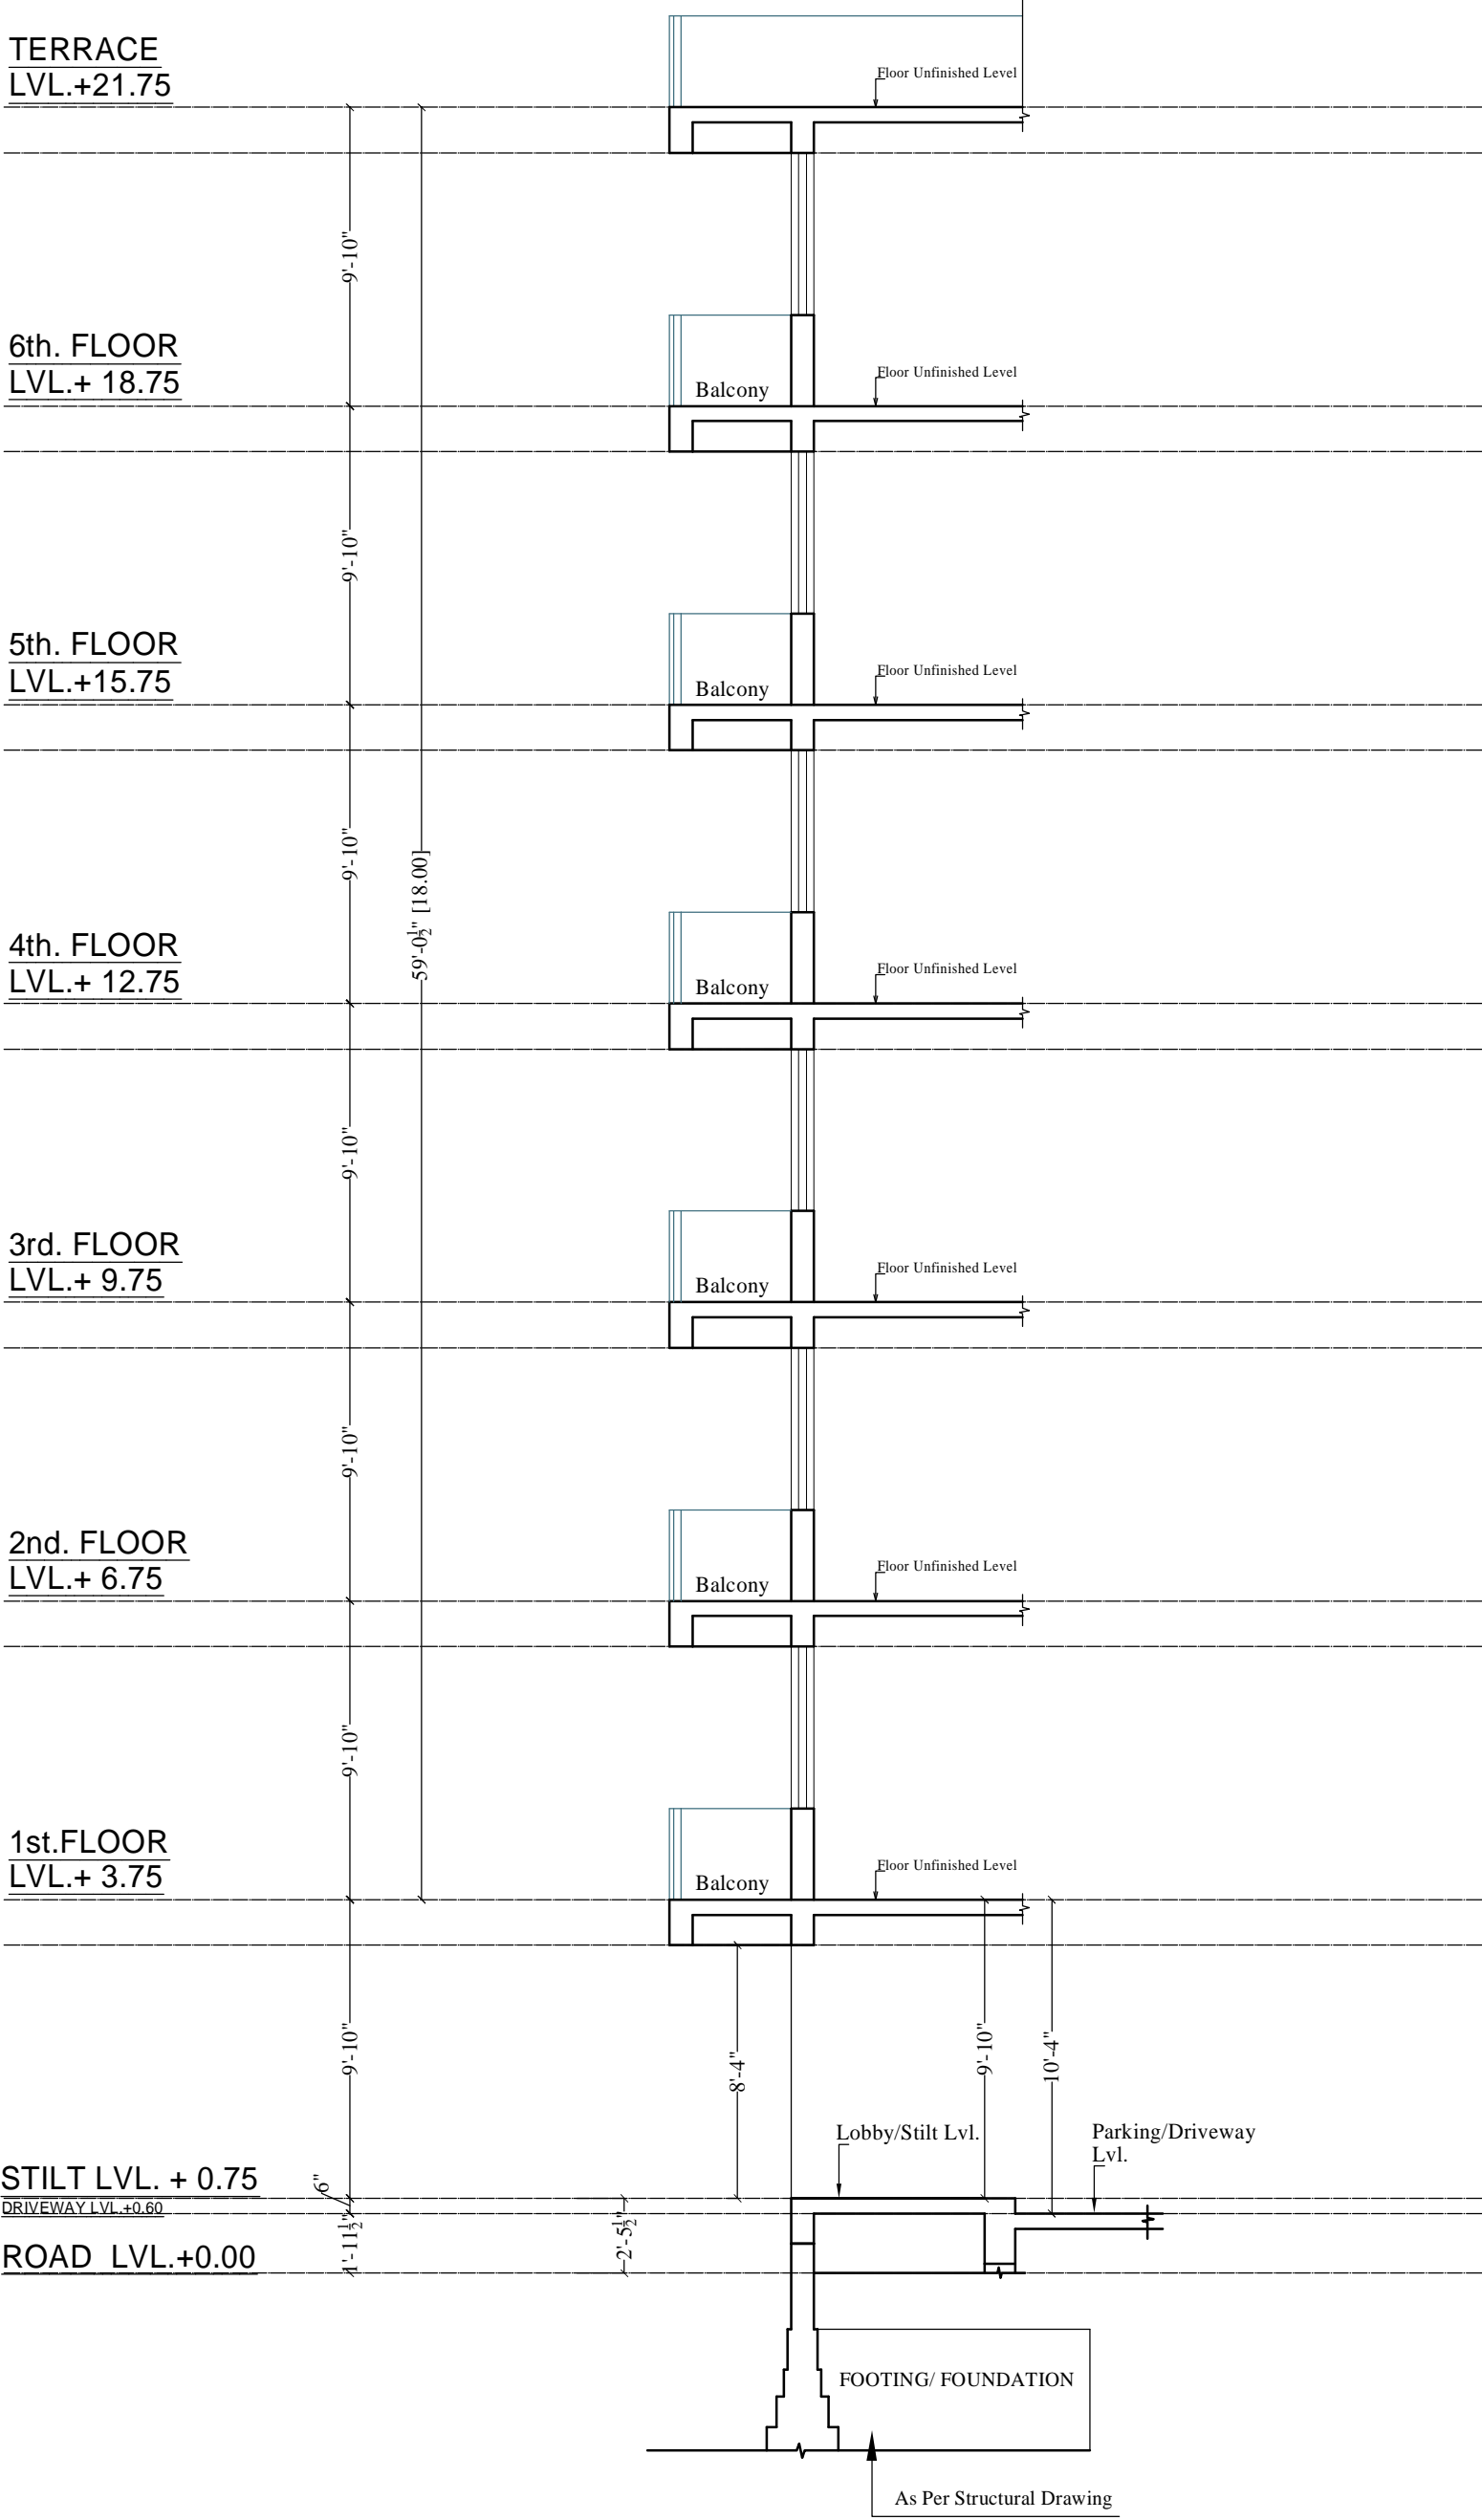

SHRI KRISHAN
Architect
CA/99/25451

Project Name: RR PALLACIA
Promoter: RAMESHWARAM BUILDERS AND DEVELOPERS
Project Address: PLOT NO. 22A, 22B & 22C SUMER NAGAR
VISATAR- F BLOCK, JAIPUR

DRAWING TYPE : -
HEIGHT SECTION

SCALE : -
DRN.
APPD.

N.T.S.
Sunil Kumar Saini
Shri Krishan Sharma

ARCHITECT :-
SPACE GRID
C-49, vidya Apartment, paras Marg,
Bapu Nagar, near Janta Store Circle,
Jaipur-302015
Ph-09314918766, 0141-4005506 (o)
Email- info.spacegrid@gmail.com



Project Name: RR PALLACIA
Promoter: RAMESHWARAM BUILDERS AND DEVELOPERS
Project Address: PLOT NO. 22A, 22B & 22C SUMER NAGAR VISATAR- F BLOCK, JAIPUR


DRAWING TYPE :-
REAR ELEVATION WORKING PLAN

DRN. By: Sunil Kumar Saini

APPD. By: Shri Krishan Sharma

ARCHITECT :-
SPACE GRID
C-49, VIDYA
APARTMENT PARAS MARG,
BAPU NAGAR NEAR JANTA
STORE CIRCLE, JAIPUR-302015
PH-09314918766, 0141-4005506 (O)
Email:-info.spacegrid@gmail.com

SHRI KRISHAN
Architect
CA/98/25451

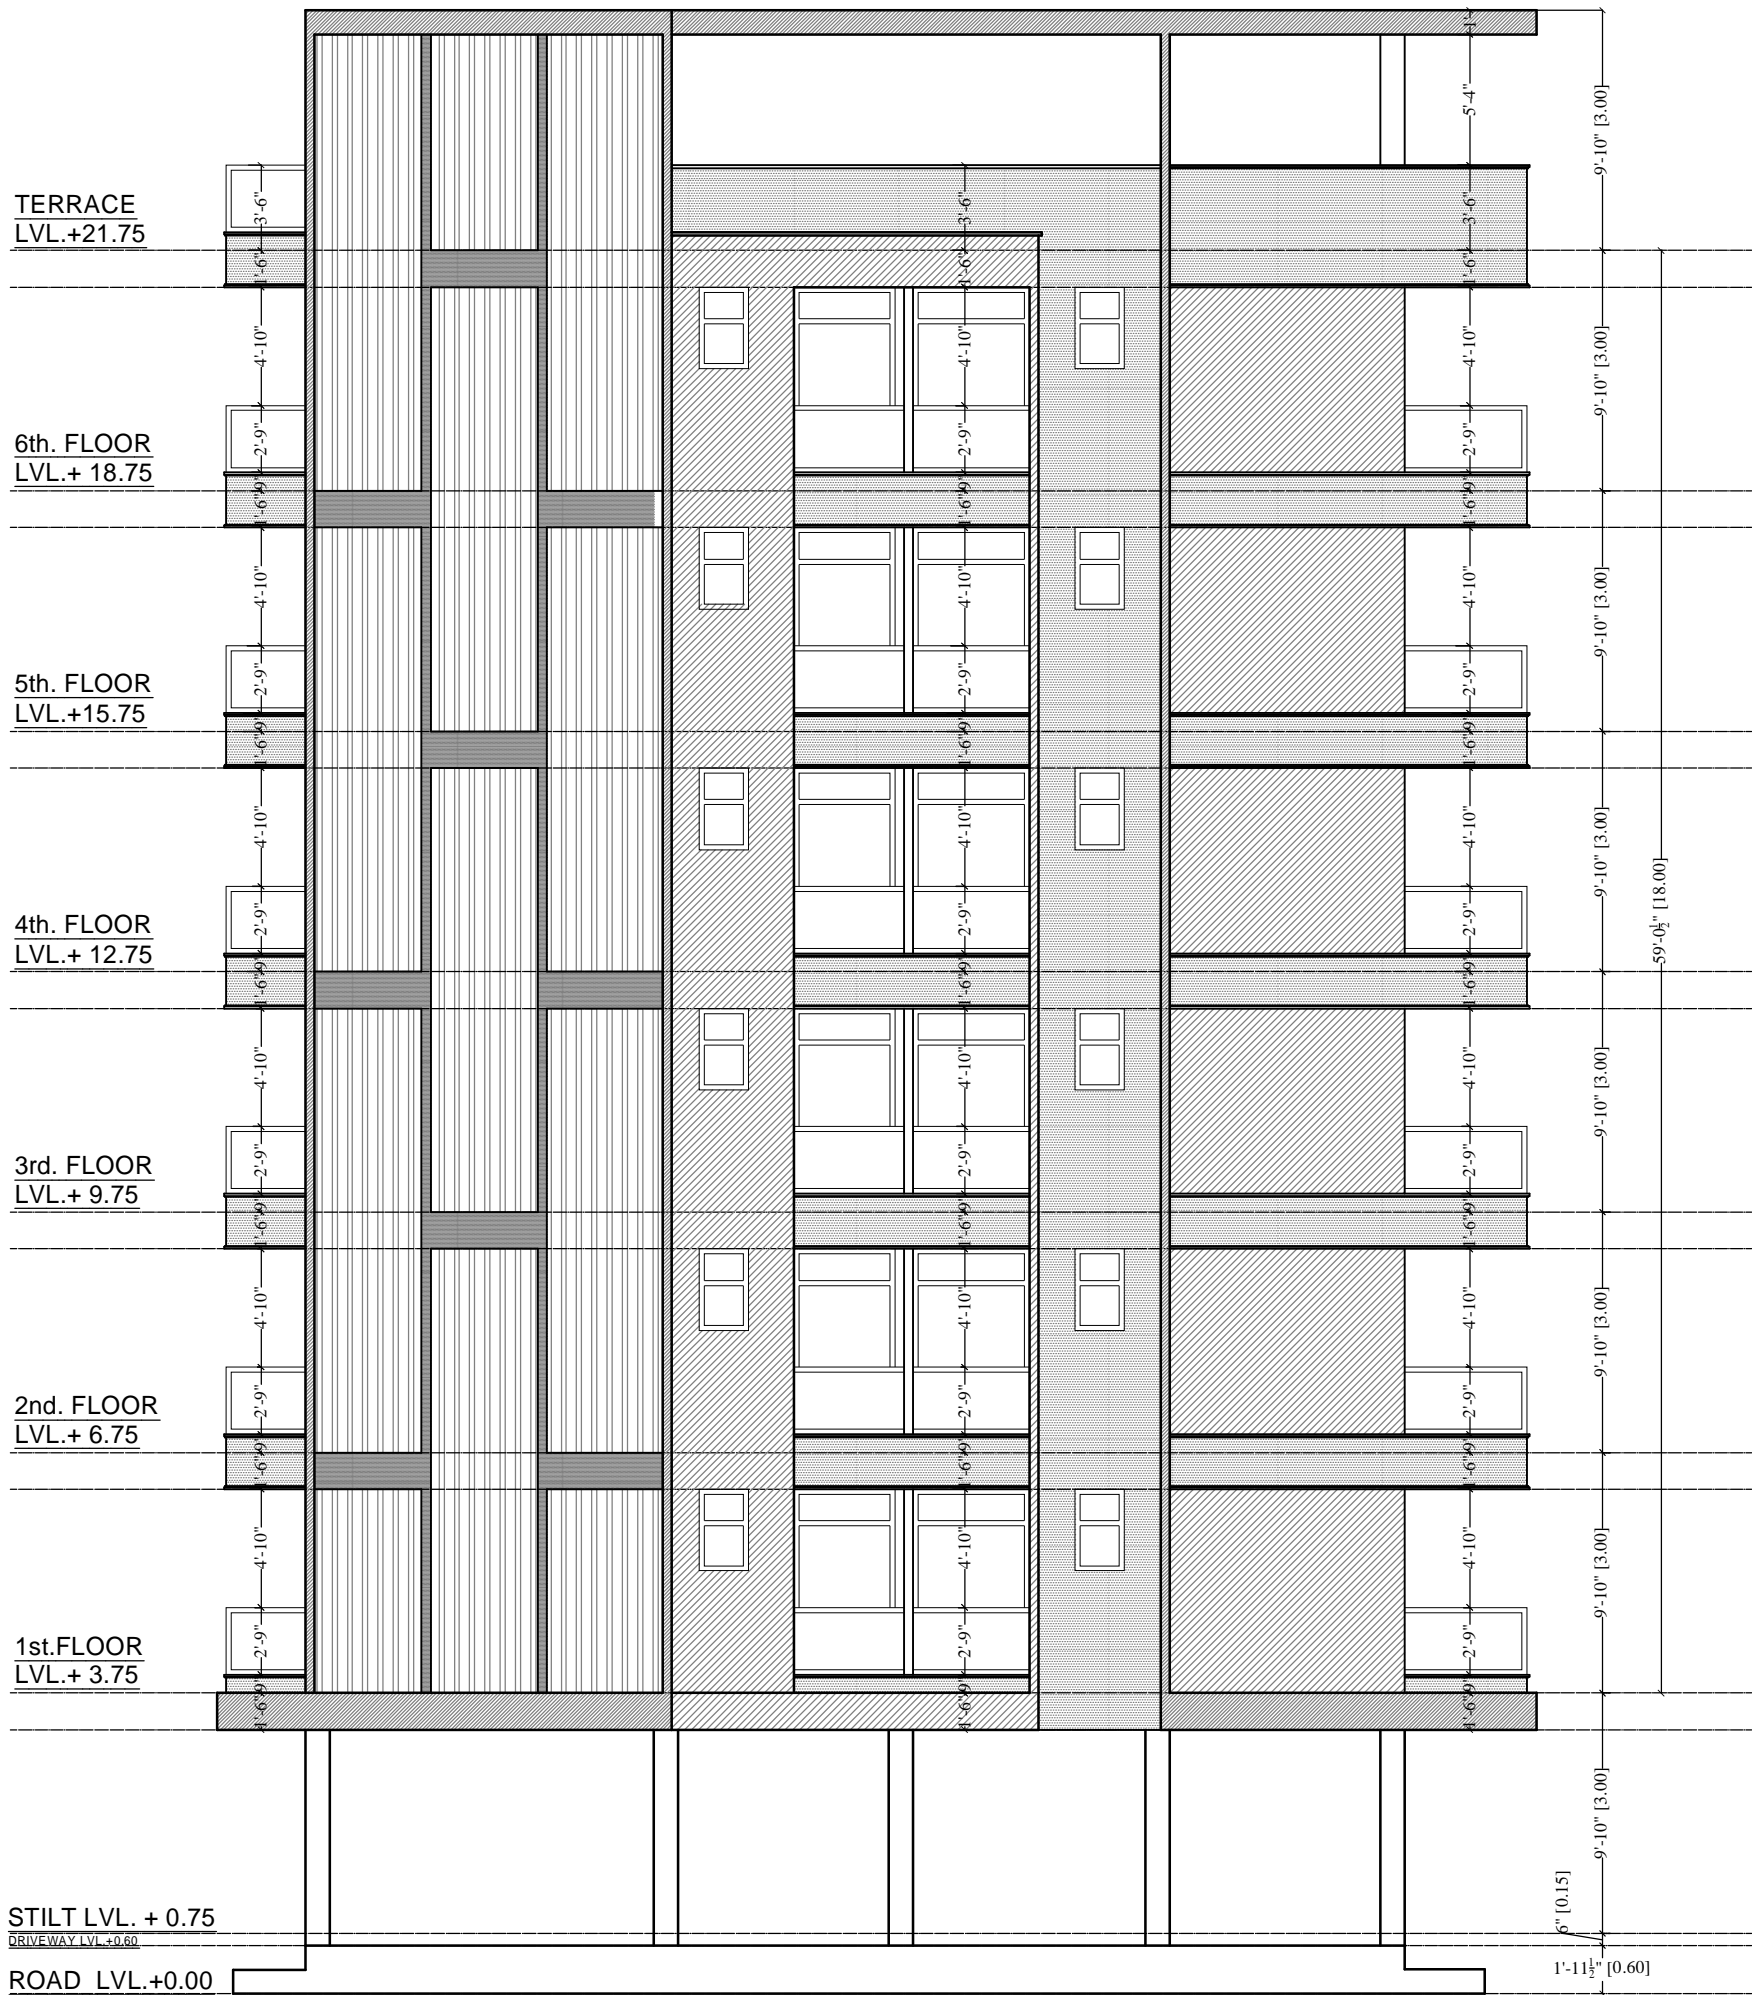

SHRI KRISHAN
Architect
CA/99/25451


Project Name: RR PALLACIA
Promoter: RAMESHWARAM BUILDERS AND DEVELOPERS
Project Address: PLOT NO. 22A, 22B & 22C SUMER NAGAR
VISATAR- F BLOCK, JAIPUR

DRAWING TYPE :-
RIGHT ELEVATION WORKING PLAN


DRN. By: Sunil Kumar Saini

APPD. By: Shri Krishan Sharma


ARCHITECT :-
SPACE GRID
C-49, VIDYA
APARTMENT, PARAS MARG,
BAPU NAGAR, NEAR JANTA
STORE CIRCLE, JAIPUR-302015
PH-09314918766, 0141-4005506 (O)
Email:-info.spacegrid@gmail.com

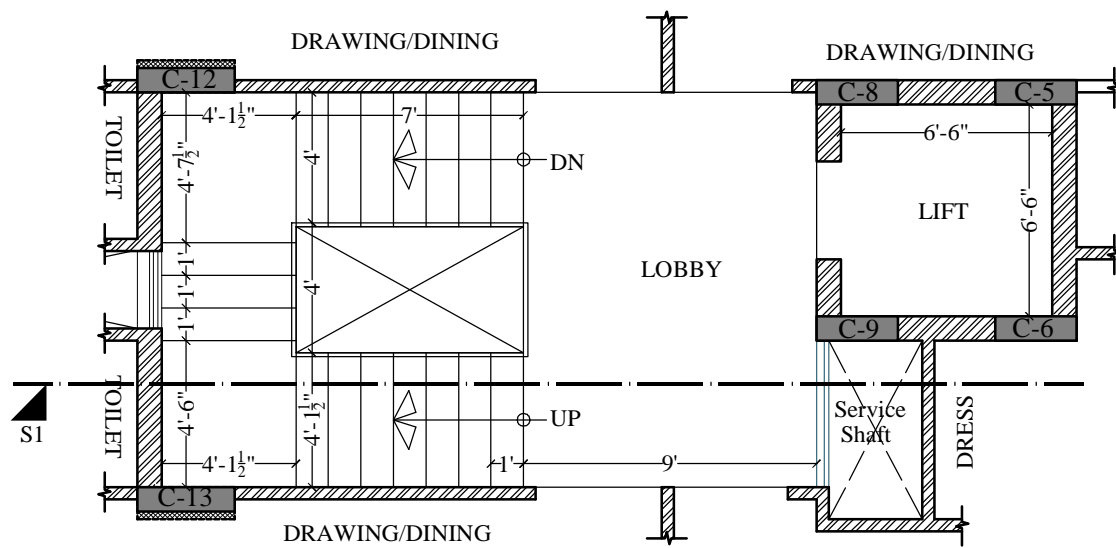

TYPICAL FLOOR STAIRCASE PLAN

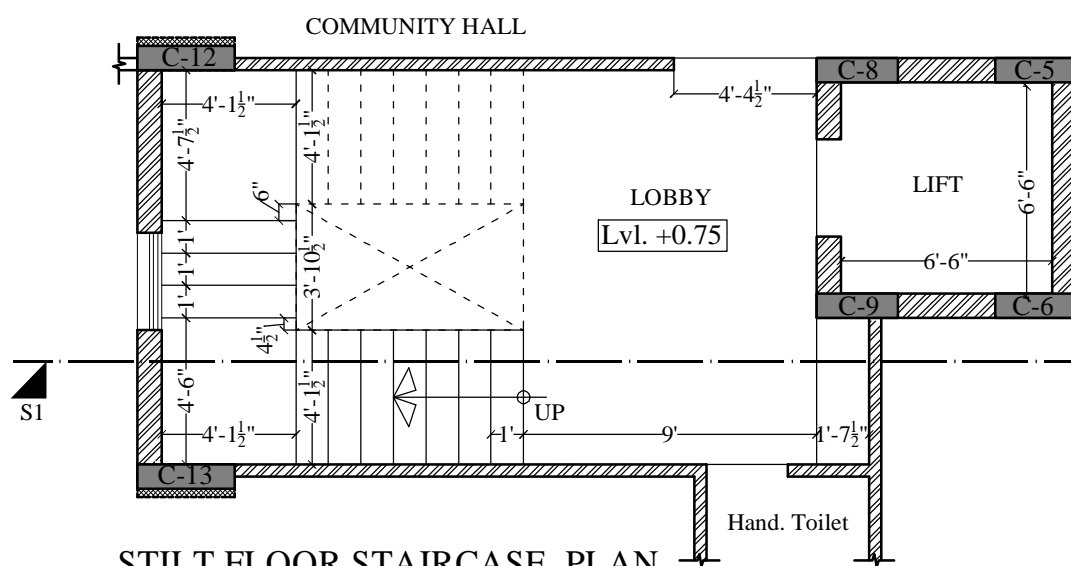

STILT FLOOR STAIRCASE PLAN

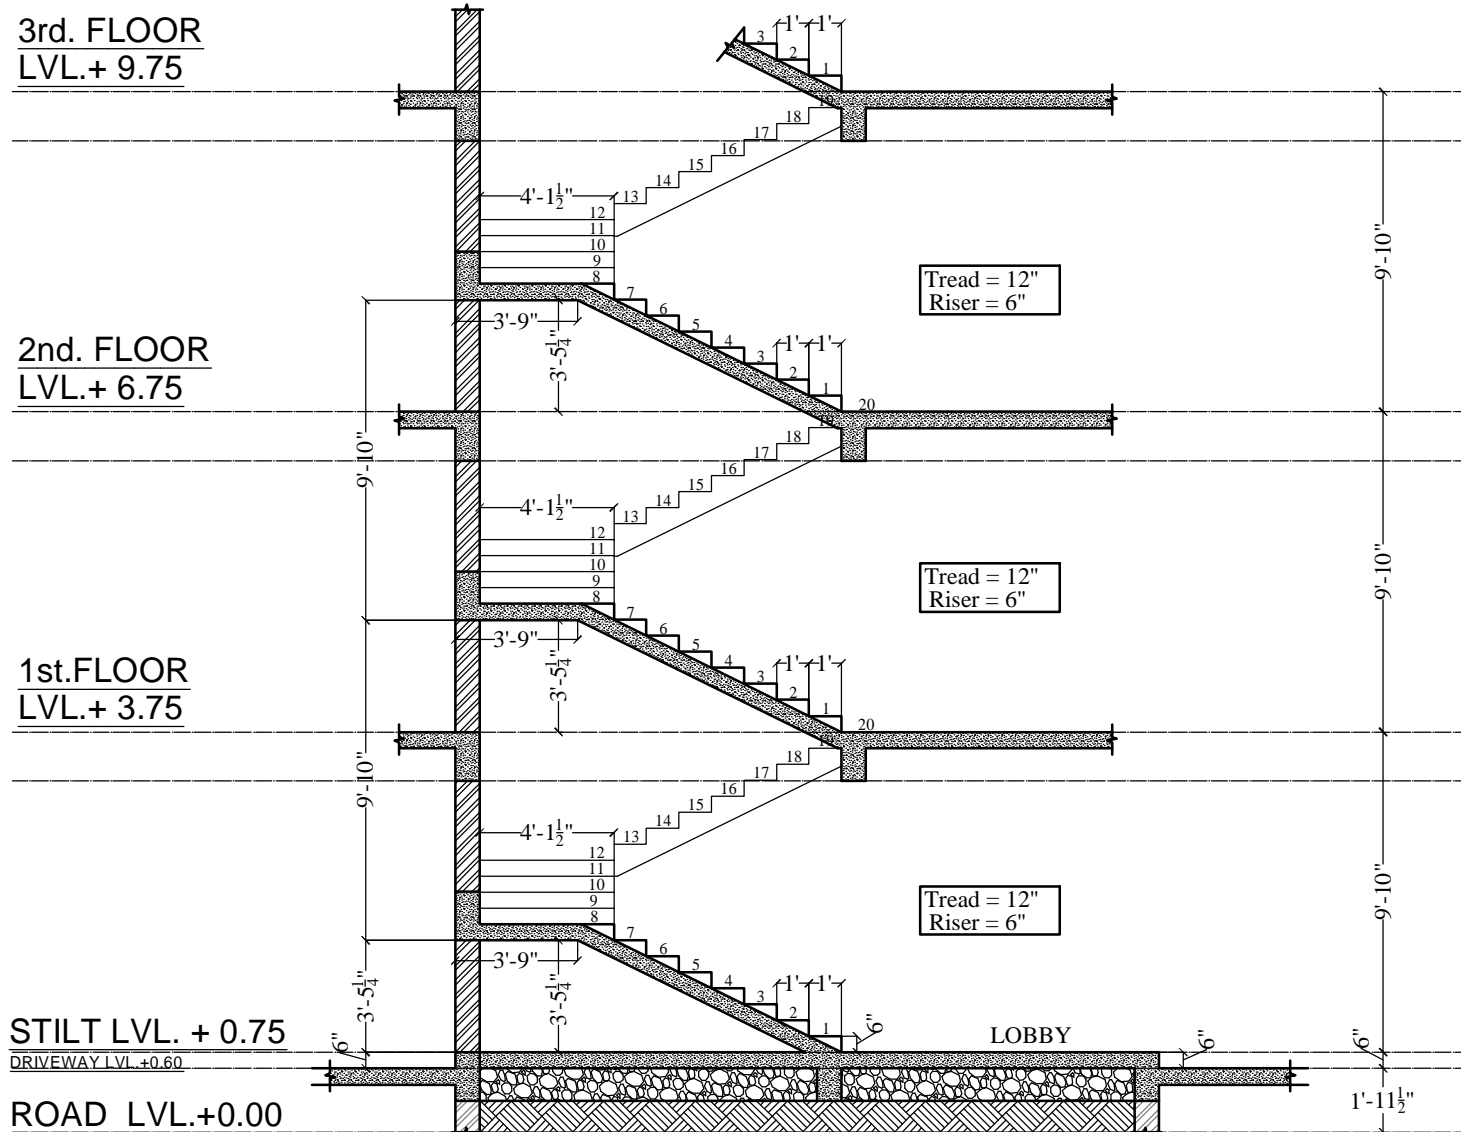

SECTION S1




Project Name: RR PALLACIA
Promoter: RAMESHWARAM BUILDERS AND DEVELOPERS
Project Address: PLOT NO. 22A, 22B & 22C SUMER NAGAR
VISATAR- F BLOCK, JAIPUR

DRAWING TYPE :-
STAIRCASE SECTION

DRN. By: Sunil Kumar Saini
APPD. By: Shri Krishan Sharma

ARCHITECT :-
SPACE GRID
C-49, VIDYA
APARTMENT, PARAS MARG,
BAPU NAGAR, NEAR JANTA
STORE CIRCLE, JAIPUR-302015
PH-09314918766, 0141-4005506 (O)
Email:-info.spacegrid@gmail.com

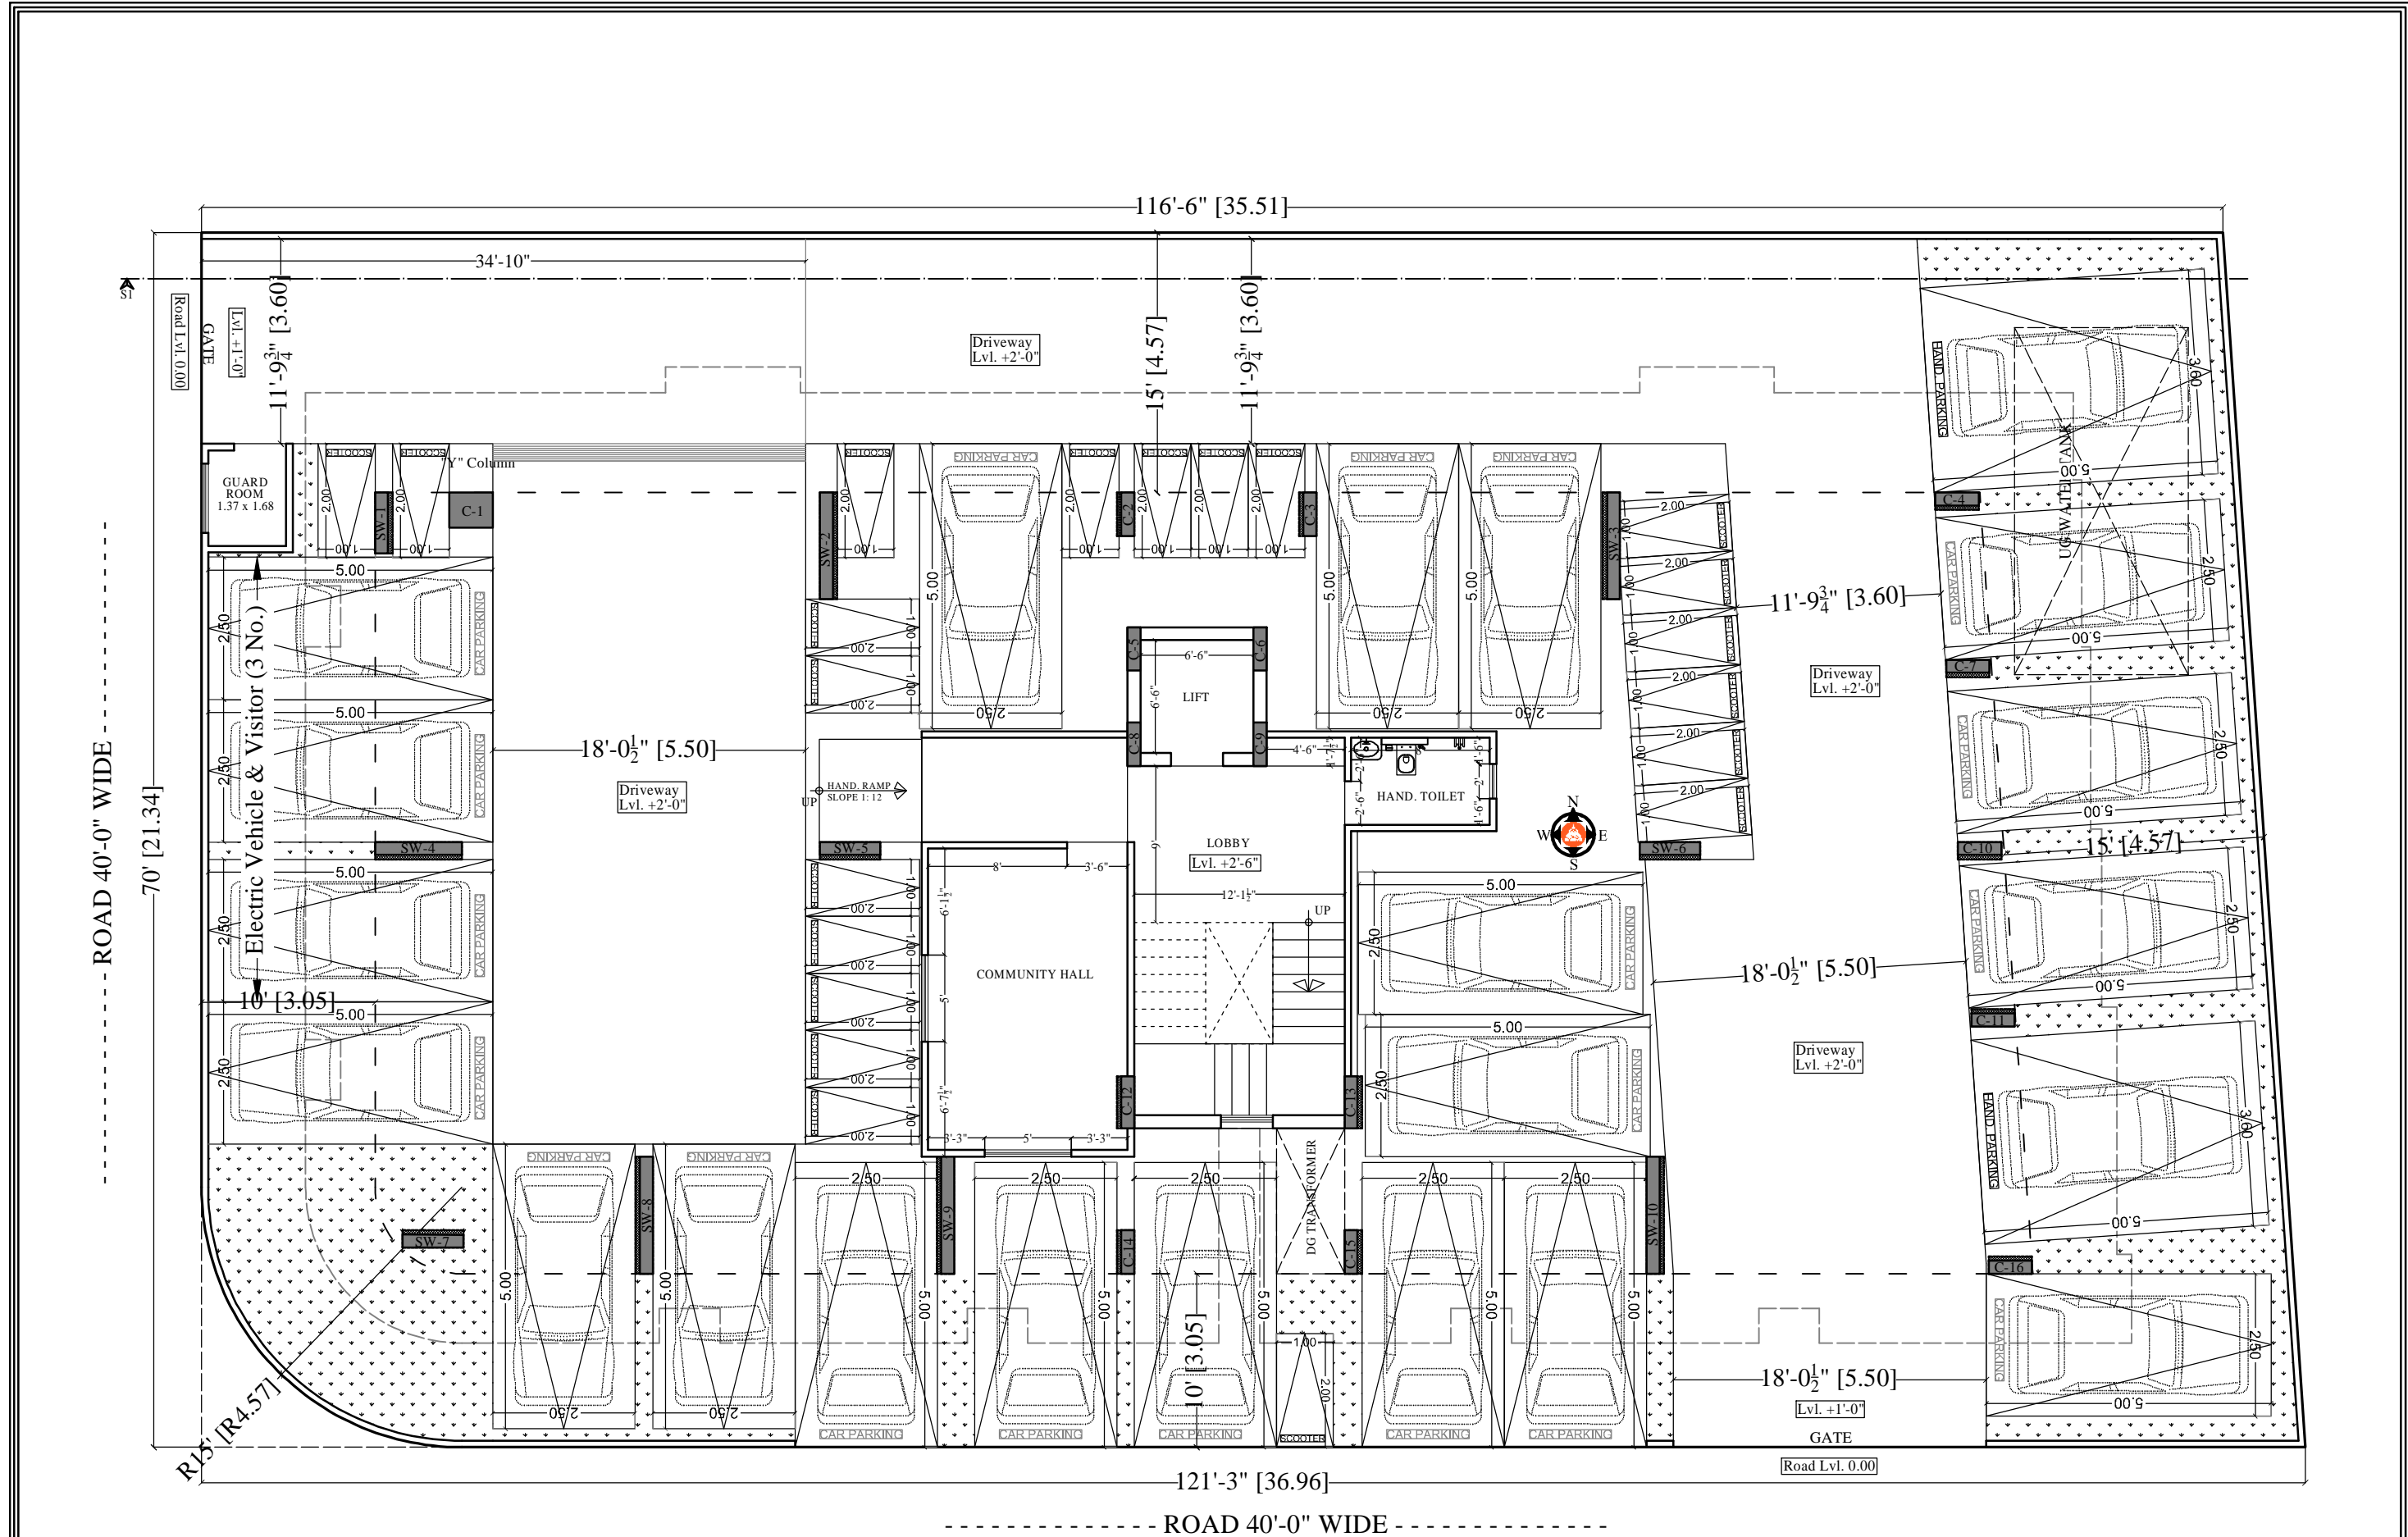


Project Name: RR PALLACIA
 Promoter: RAMESHWARAM BUILDERS AND DEVELOPERS
 Project Address: PLOT NO. 22A, 22B & 22C SUMER NAGAR VISATAR- F BLOCK, JAIPUR



DRAWING TYPE :-
 STILT FLOOR WORKING PLAN

DRN. By: Sunil Kumar Saini
 APPD. By: Shri Krishan Sharma


ARCHITECT :-
SPACE GRID
 C-49, VIDYA
 APARTMENT, PARAS MARG,
 BAPU NAGAR, NEAR JANTA
 STORE CIRCLE, JAIPUR-302015
 PH-09314918766, 0141-4005506 (O)
 Email:- info.spacegrid@gmail.com

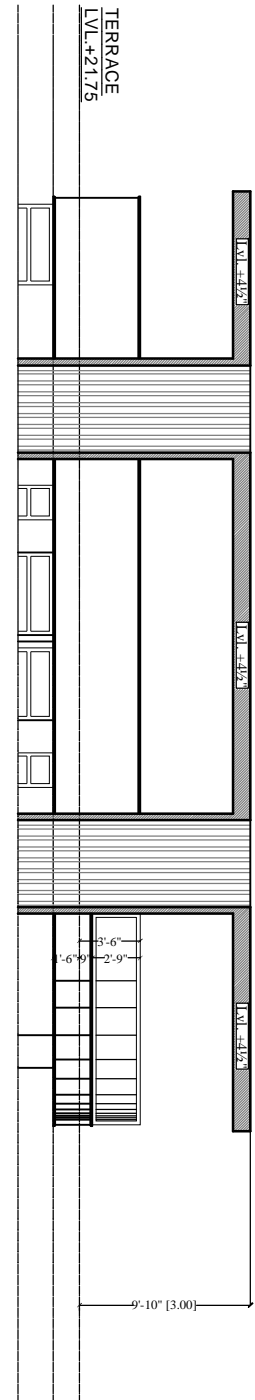

TERRACE
LVL.+21.75

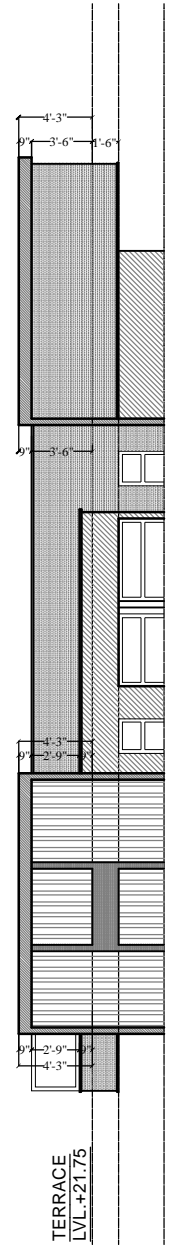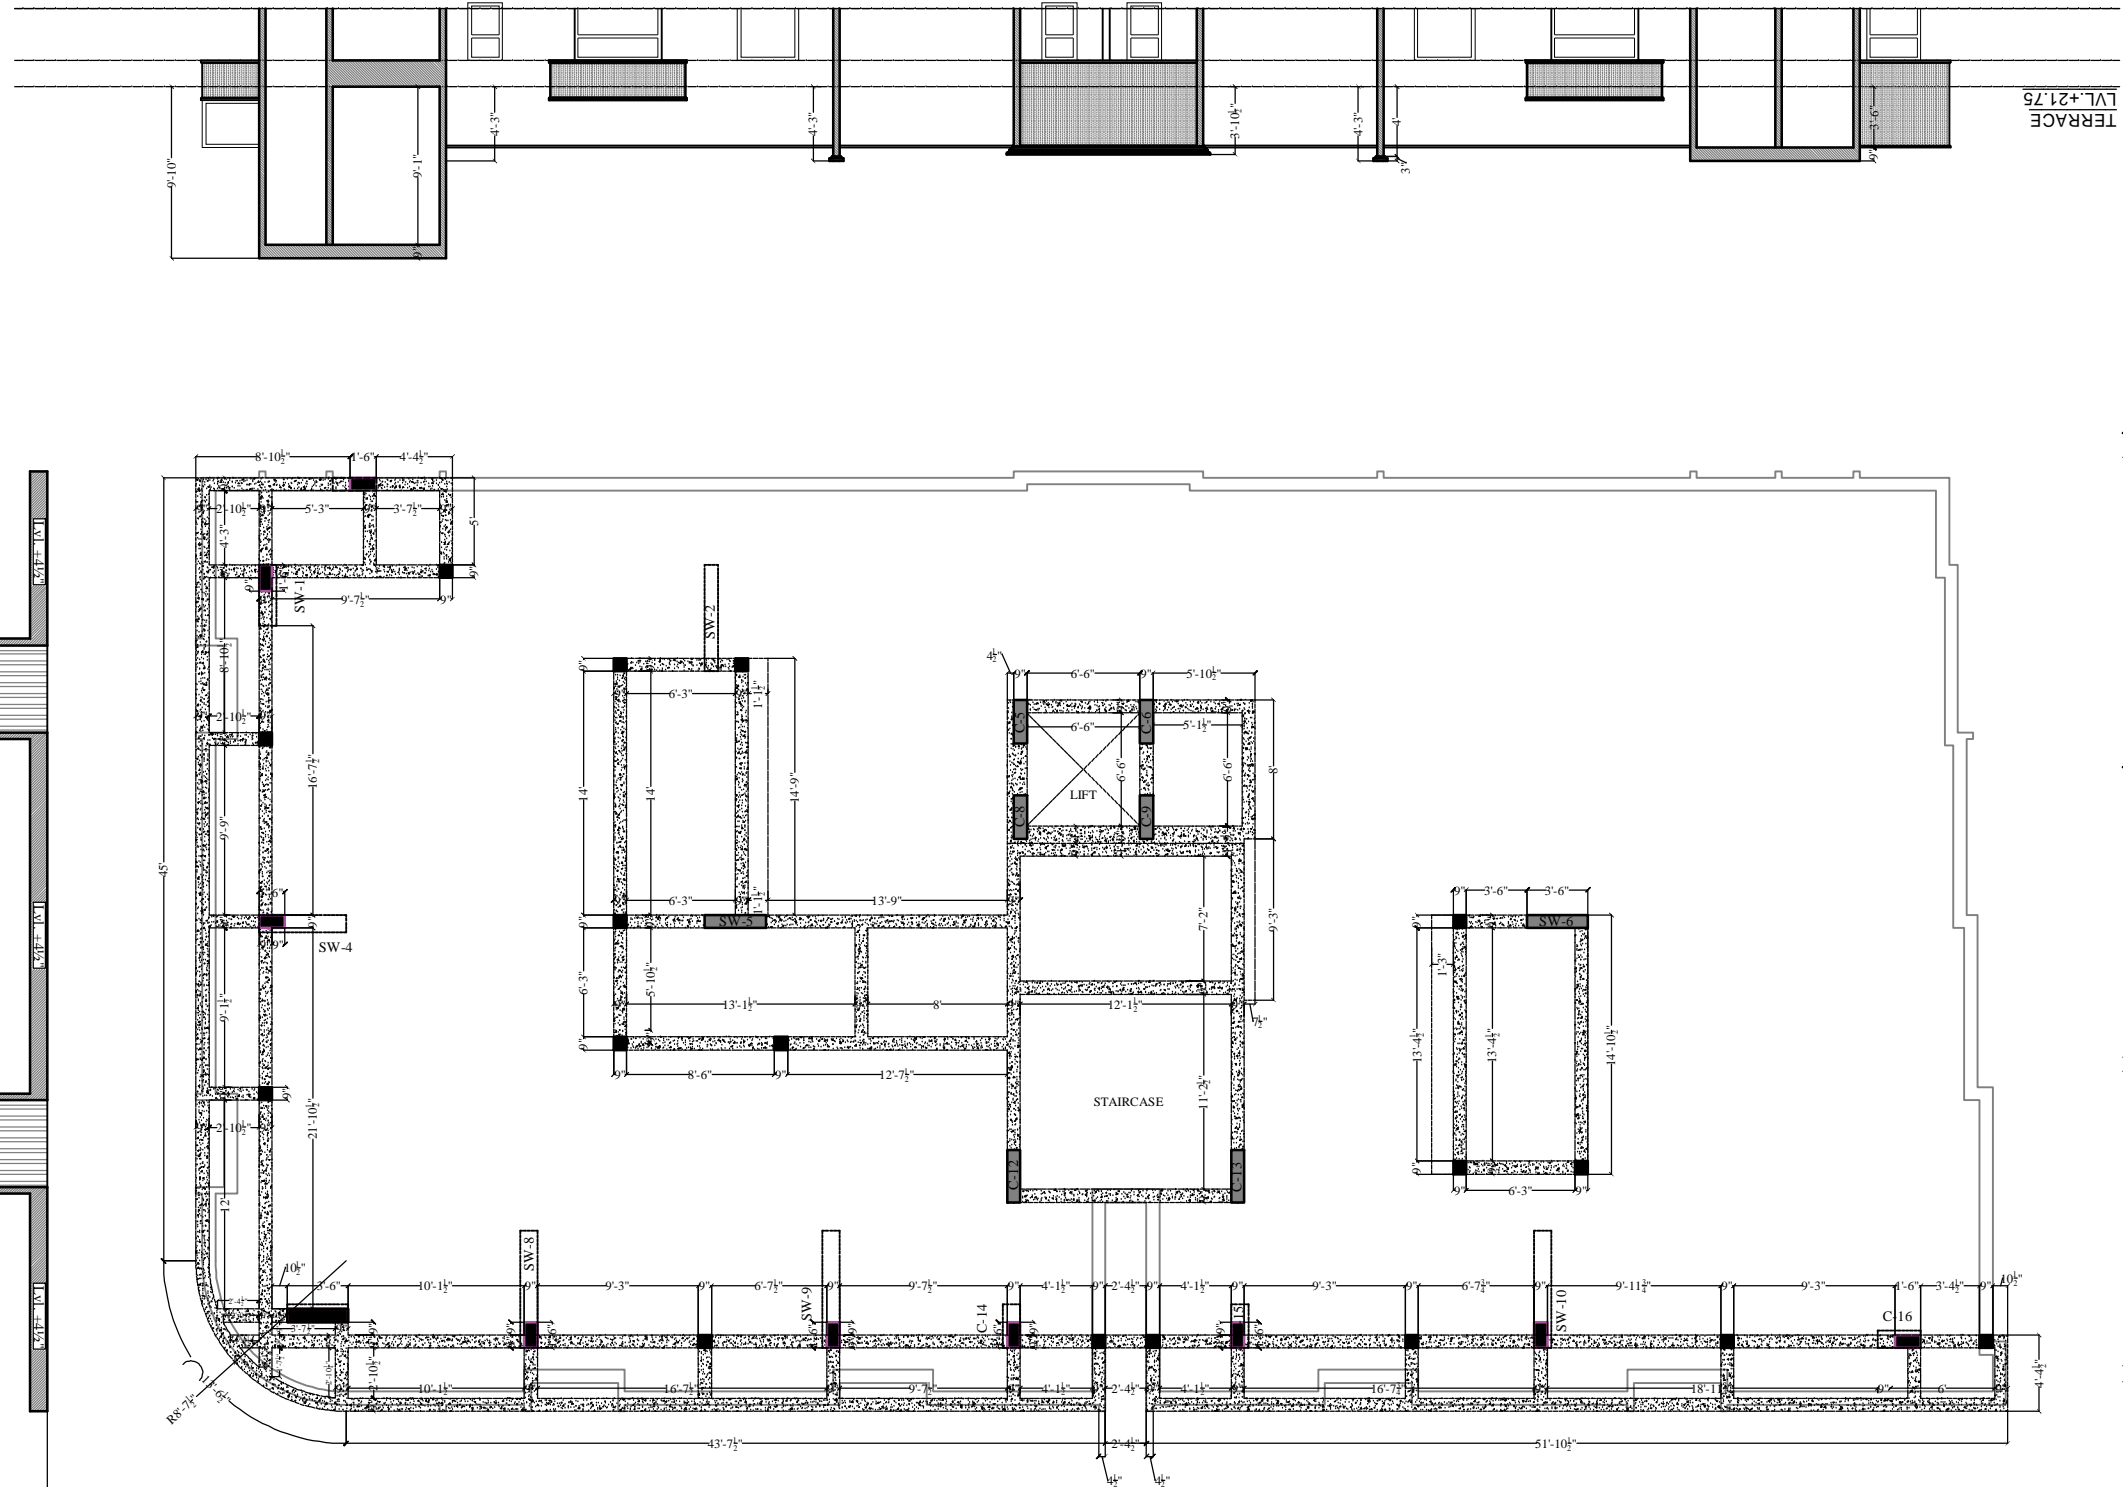

TERRACE
LVL.+21.75

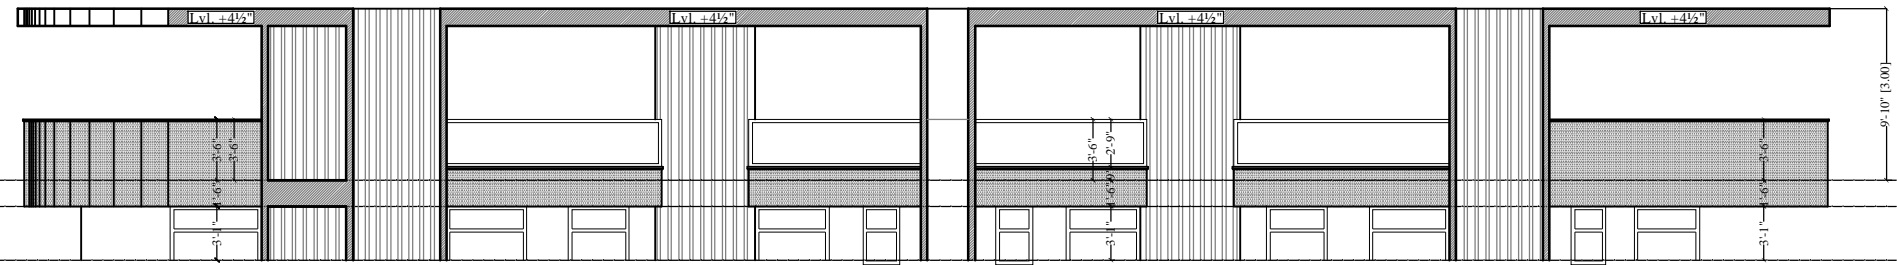

Project Name: RR PALLACIA
Promoter: RAMESHWARAM BUILDERS AND DEVELOPERS
Project Address: PLOT NO. 22A, 22B & 22C SUMER NAGAR VISATAR- F BLOCK, JAIPUR


DRAWING TYPE :-
TERRACE FLOOR PERGOLA & MUMTY LVL. SHUTTERING PLAN

DRN. By: Sunil Kumar Saini
APPD. By: Shri Krishan Sharma

ARCHITECT :-
SPACE GRID
C-49 VIDYA
APARTMENT, PARAS MARG,
RAPU NAGAR, NEAR JANTA
STORE CIRCLE, JAIPUR-302015
PH: 09314918766, 0141-405586 (O)
Email: info-spacegrid@gmail.com

SHRI KRISHAN
Architect
CA/99/25451



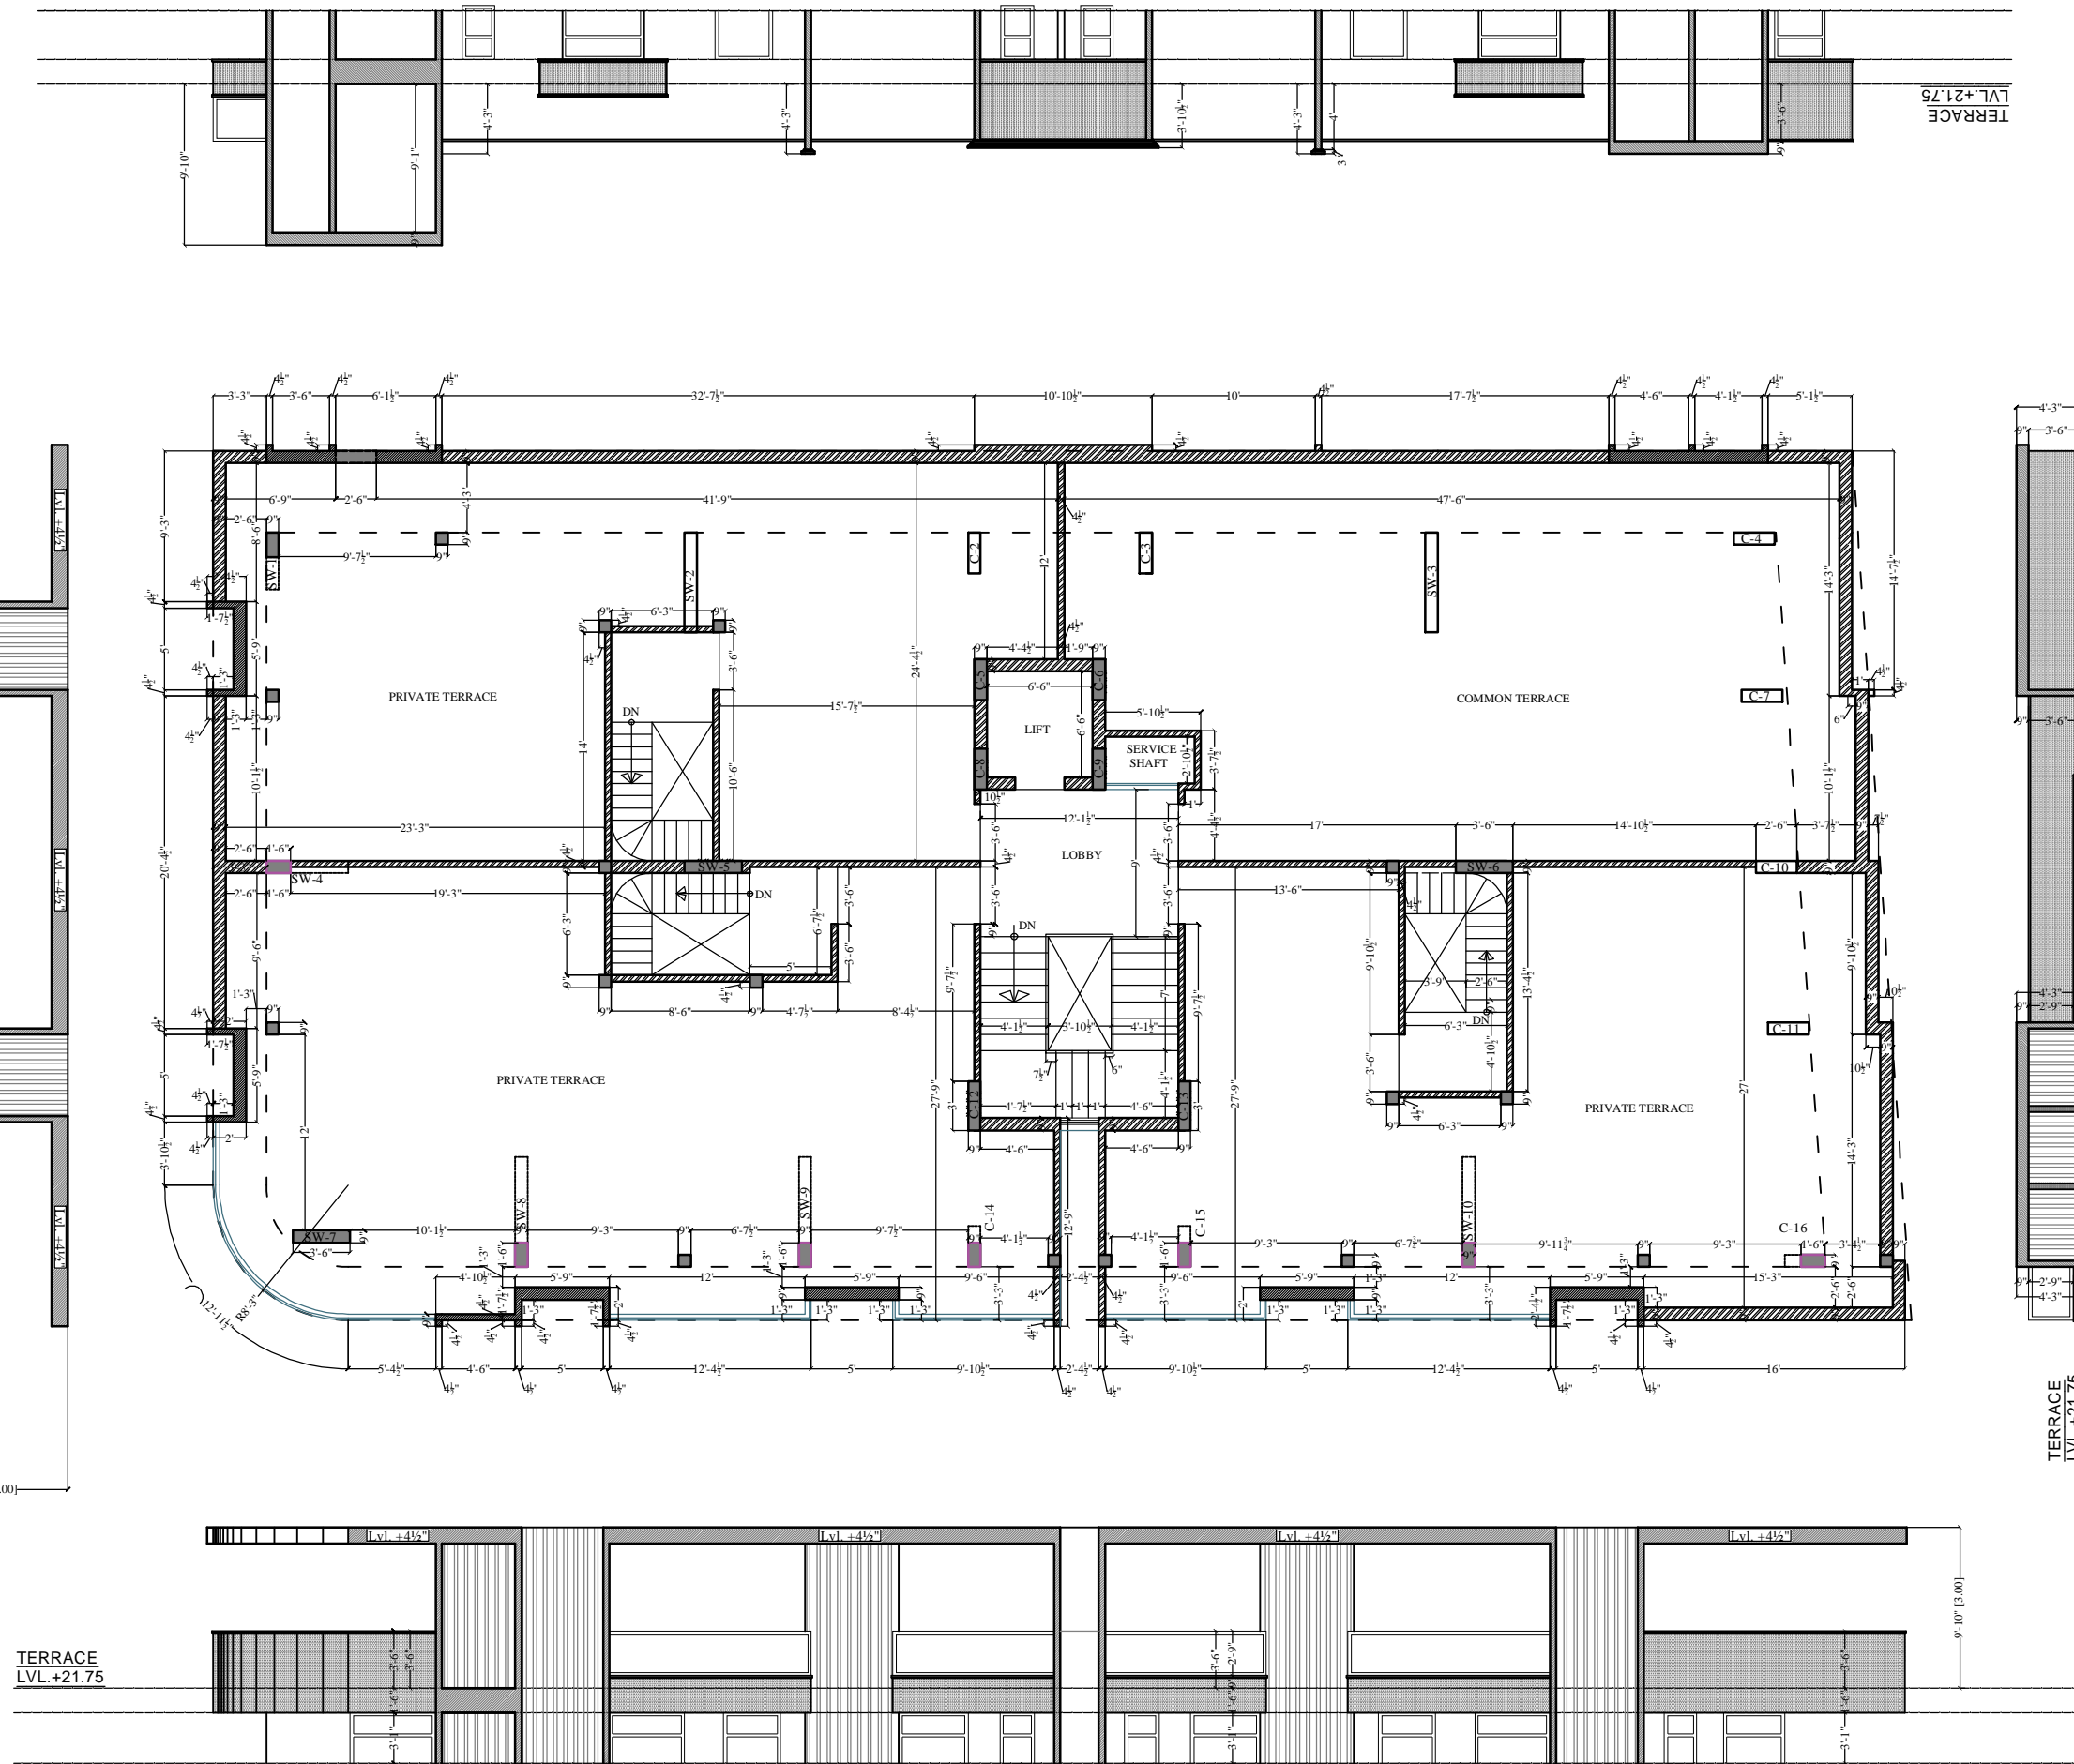

Project Name: RR PALLACIA
 Promoter: RAMESHWARAM BUILDERS AND DEVELOPERS
 Project Address: PLOT NO. 22A, 22B & 22C SUMER NAGAR VISATAR- F BLOCK, JAIPUR

DRAWING TYPE :-

TERRACE FLOOR WORKING PLAN


DRN. By: Sunil Kumar Saini

APPD. By: Shri Krishan Sharma

ARCHITECT :-
SPACE GRID
 C-49 VIDYA
 APARTMENT, PARAS MARG,
 RAJPU NAGAR NEAR JANTA
 STORE CIRCLE, JAIPUR-302015
 PH: 09314918766, 0141-405586 (O)
 Email: info-spacegrid@gmail.com

SHRI KRISHAN
 Architect
 CA/99/25451



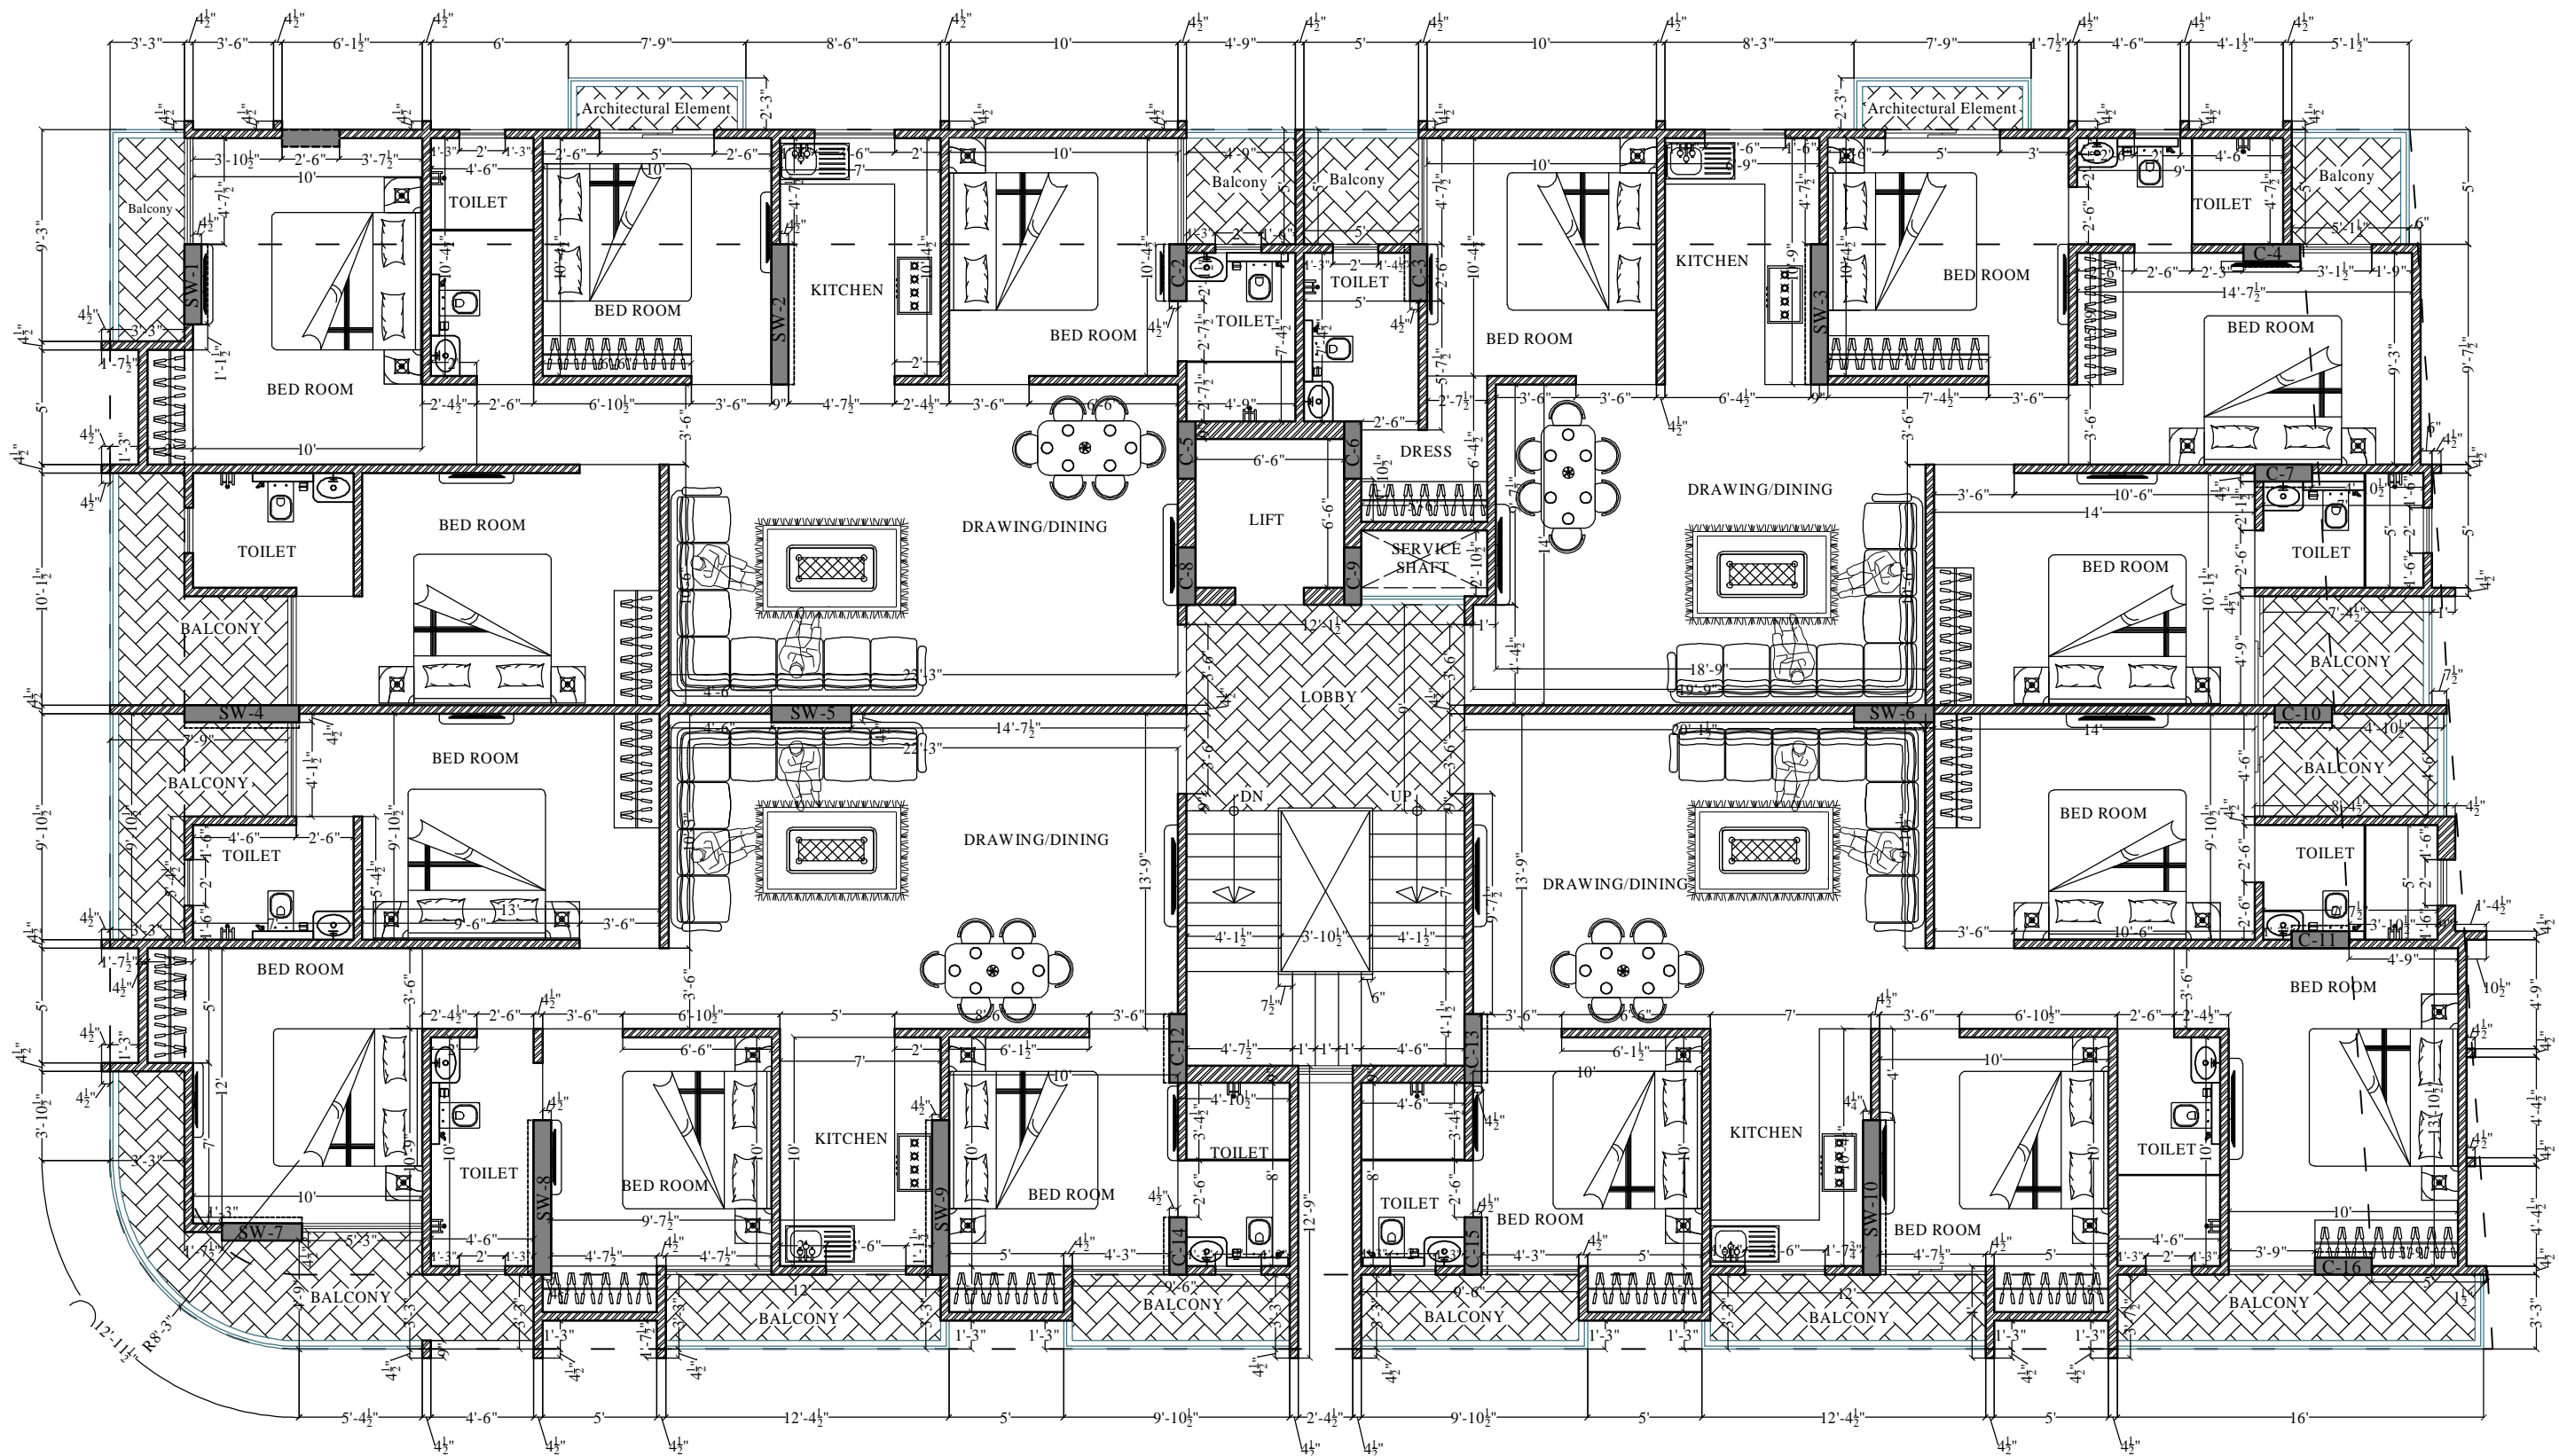

SHRI KRISHAN
Architect
CA/99/25451



Project Name: RR PALLACIA
Promoter: RAMESHWARAM BUILDERS AND DEVELOPERS
Project Address: PLOT NO. 22A, 22B & 22C SUMER NAGAR VISATAR- F BLOCK, JAIPUR


DRAWING TYPE :-

TYPICAL FLOOR WORKING PLAN

DRN. By: Sunil Kumar Saini

APPD. By: Shri Krishan Sharma

ARCHITECT :-
SPACE GRID
C-49, VIDYA
APARTMENT, PARAS MARG,
BAPU NAGAR, NEAR JANTA
STORE CIRCLE, JAIPUR-302015
PH-09314918766, 0141-4005506 (O)
Email:-info.spacegrid@gmail.com

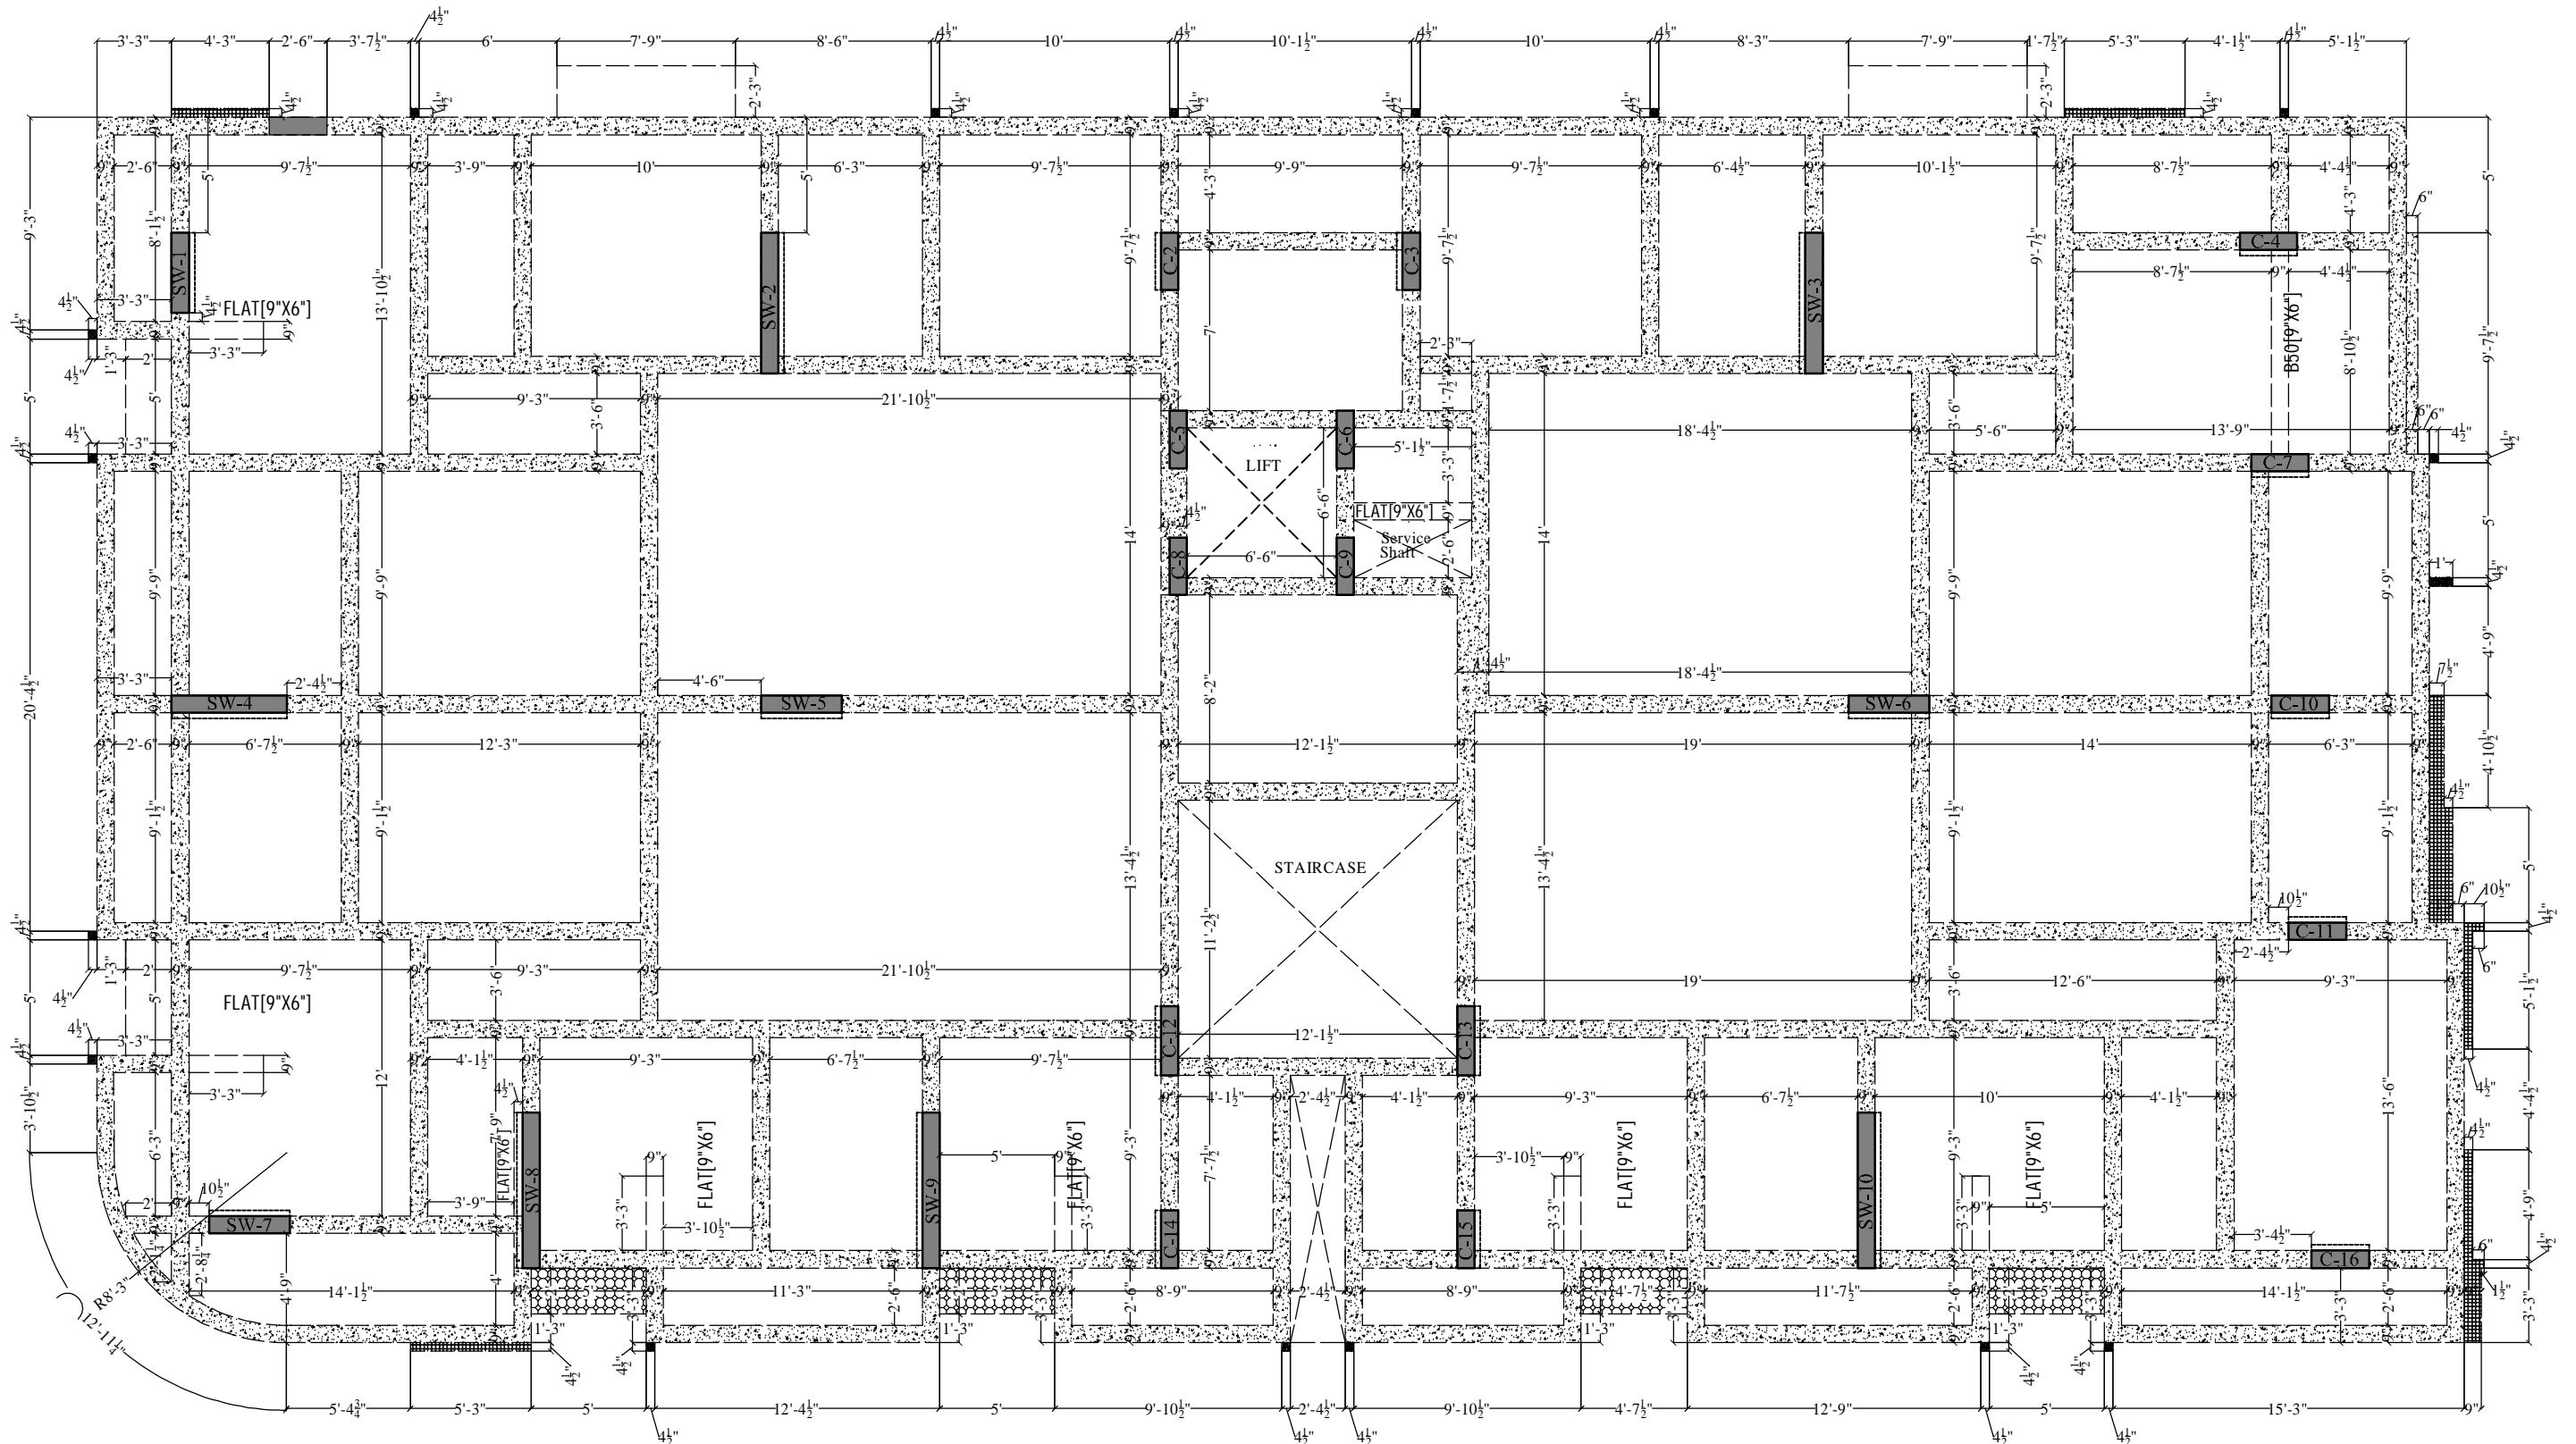

○ SLAB AT BEAM TOP

● SLAB AT BEAM BOTTOM

Project Name: RR PALLACIA
Promoter: RAMESHWARAM BUILDERS AND DEVELOPERS
Project Address: PLOT NO. 22A, 22B & 22C SUMER NAGAR VISATAR- F BLOCK, JAIPUR

DRAWING TYPE :-

TYPICAL FLOOR ROOF SHUTTERING PLAN

DRN. By: Sunil Kumar Saini

APPD. By: Shri Krishan Sharma

ARCHITECT :-

SPACE GRID

C-49, VIDYA
APARTMENT, PARAS MARG,
BAPU NAGAR, NEAR JANTA
STORE CIRCLE, JAIPUR-302015
PH-09314918766, 0141-4005506 (O)
Email: info.spacegrid@gmail.com