


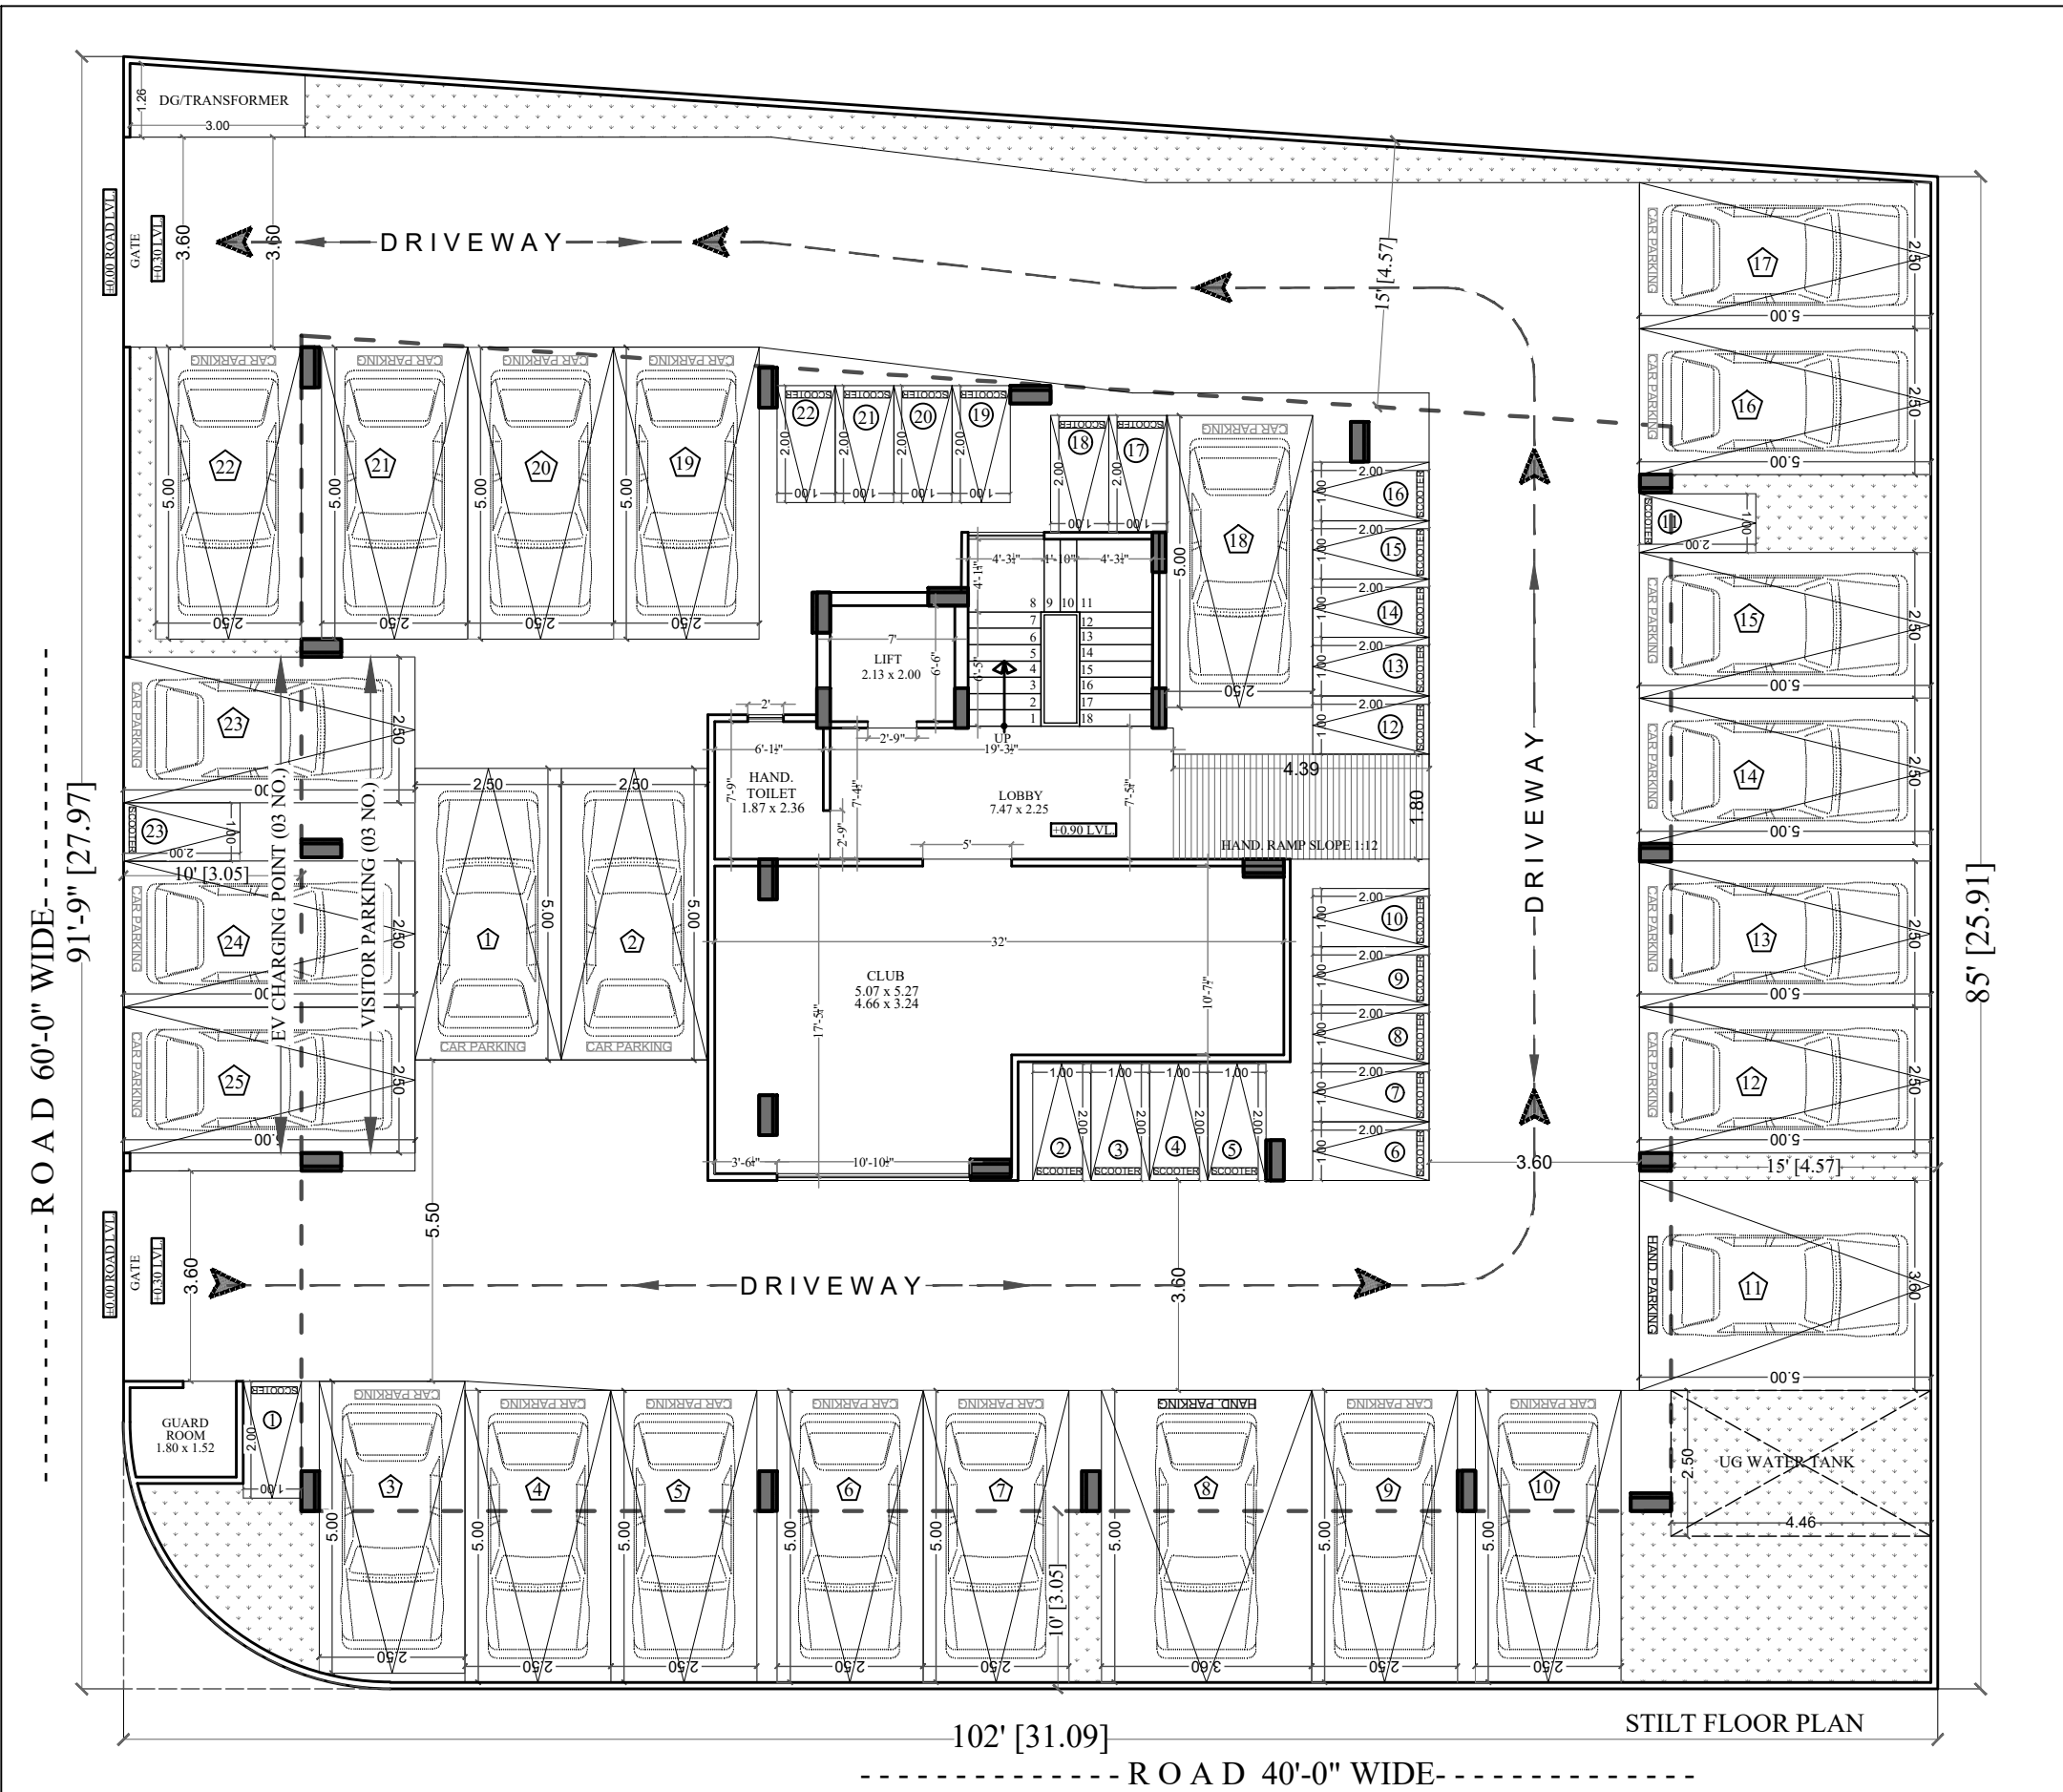


PROJECT TITLE :-
PROPOSED BUILDING AT PLOT
NO.-A1 & A2, NARAYANPURI-A,
JAIPUR

DRAWING TITLE :-
STILT FLOOR
WORKING PLAN

ARCHITECT :-
FRANK SQUARE
ARCHITECTURE | PLANNER | DESIGNER
C-49 VIDYA APARTMENT PARAS MARG,
BAPU NAGAR JAIPUR, (RAJ.)
Email-afranksquare@gmail.com
Mobile-9461302542

DRN. BY		DATE	NORTH
APPD. BY		REVISION	
SCALE	N.T.S		




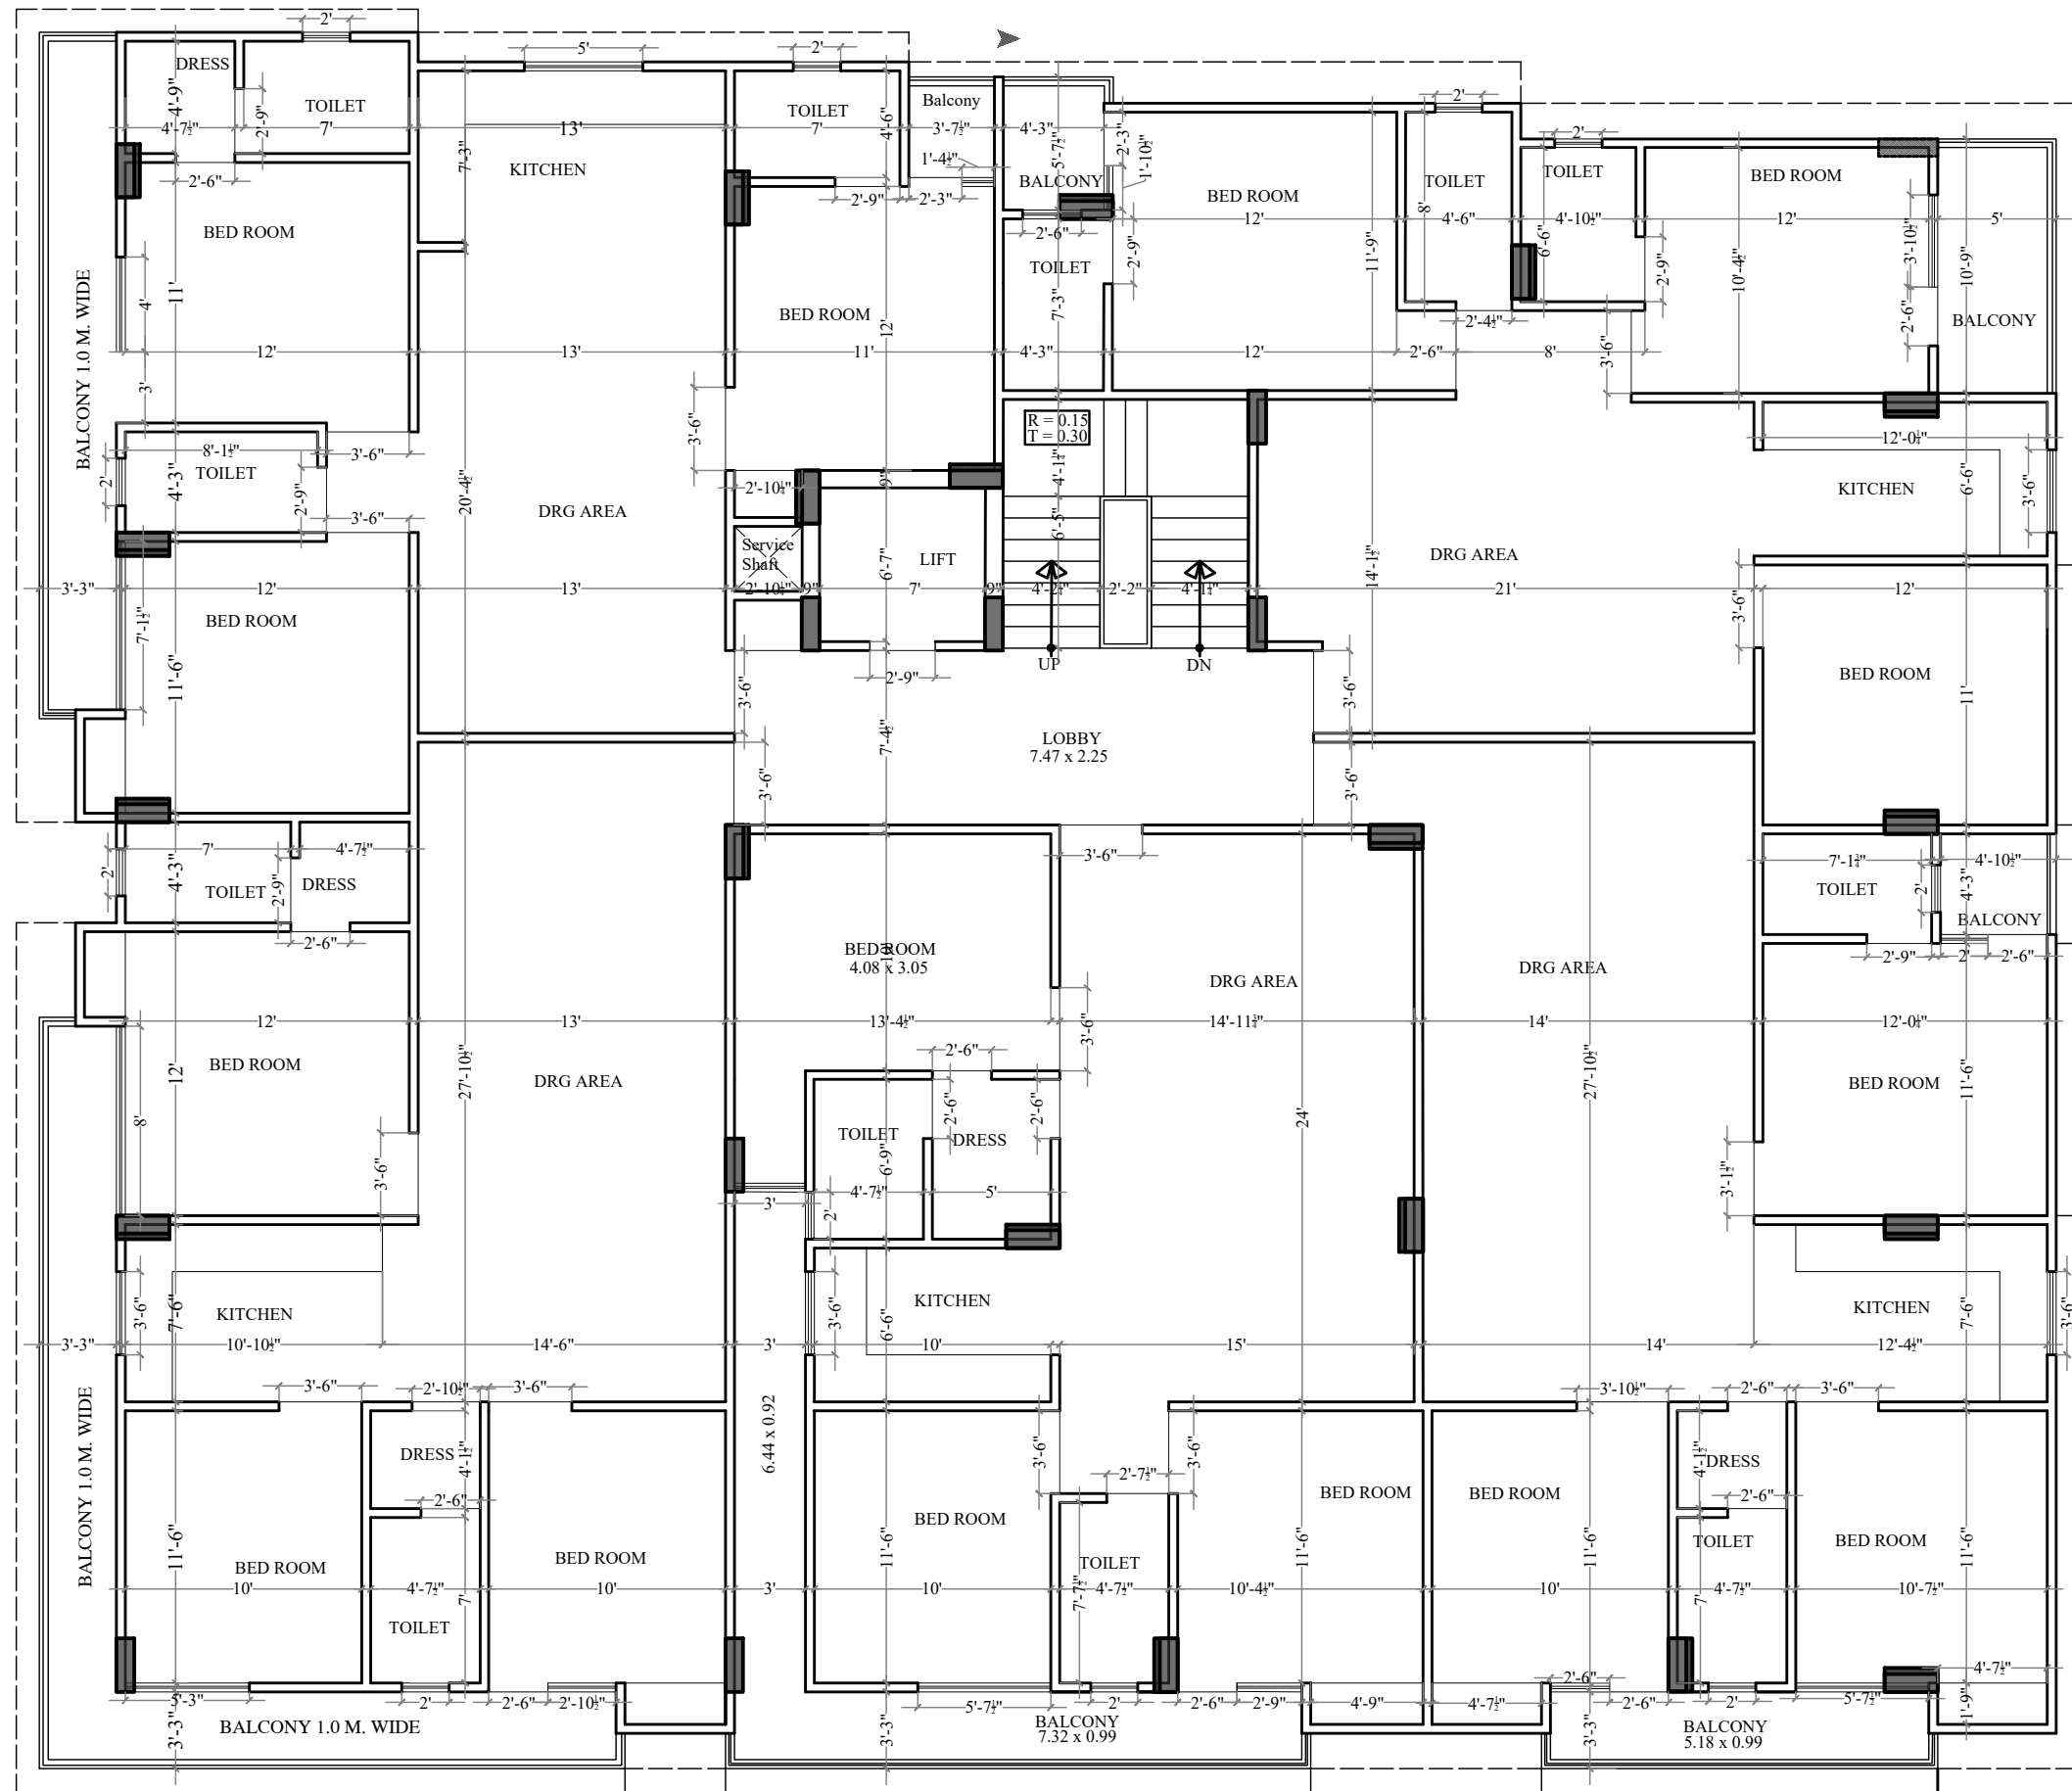

GROUND FLOOR TO FORTH FLOOR WORKING PLAN

PROJECT TITLE :- PROPOSED BUILDING AT PLOT NO.-A1 & A2, NARAYANPURI-A, JAIPUR	DRAWING TITLE :-	ARCHITECT :- FRANK SQUARE ARCHITECTURE PLANNER DESIGNER C-49 VIDYA APARTMENT PARAS MARG, BAPU NAGAR JAIPUR, (RAJ.) Email-afanksquare@gmail.com Mobile-9461302542	DRN. BY APPD. BY SCALE	DATE REVISION N.T.S	NORTH
---	-------------------------	--	--------------------------------------	-----------------------------------	-------



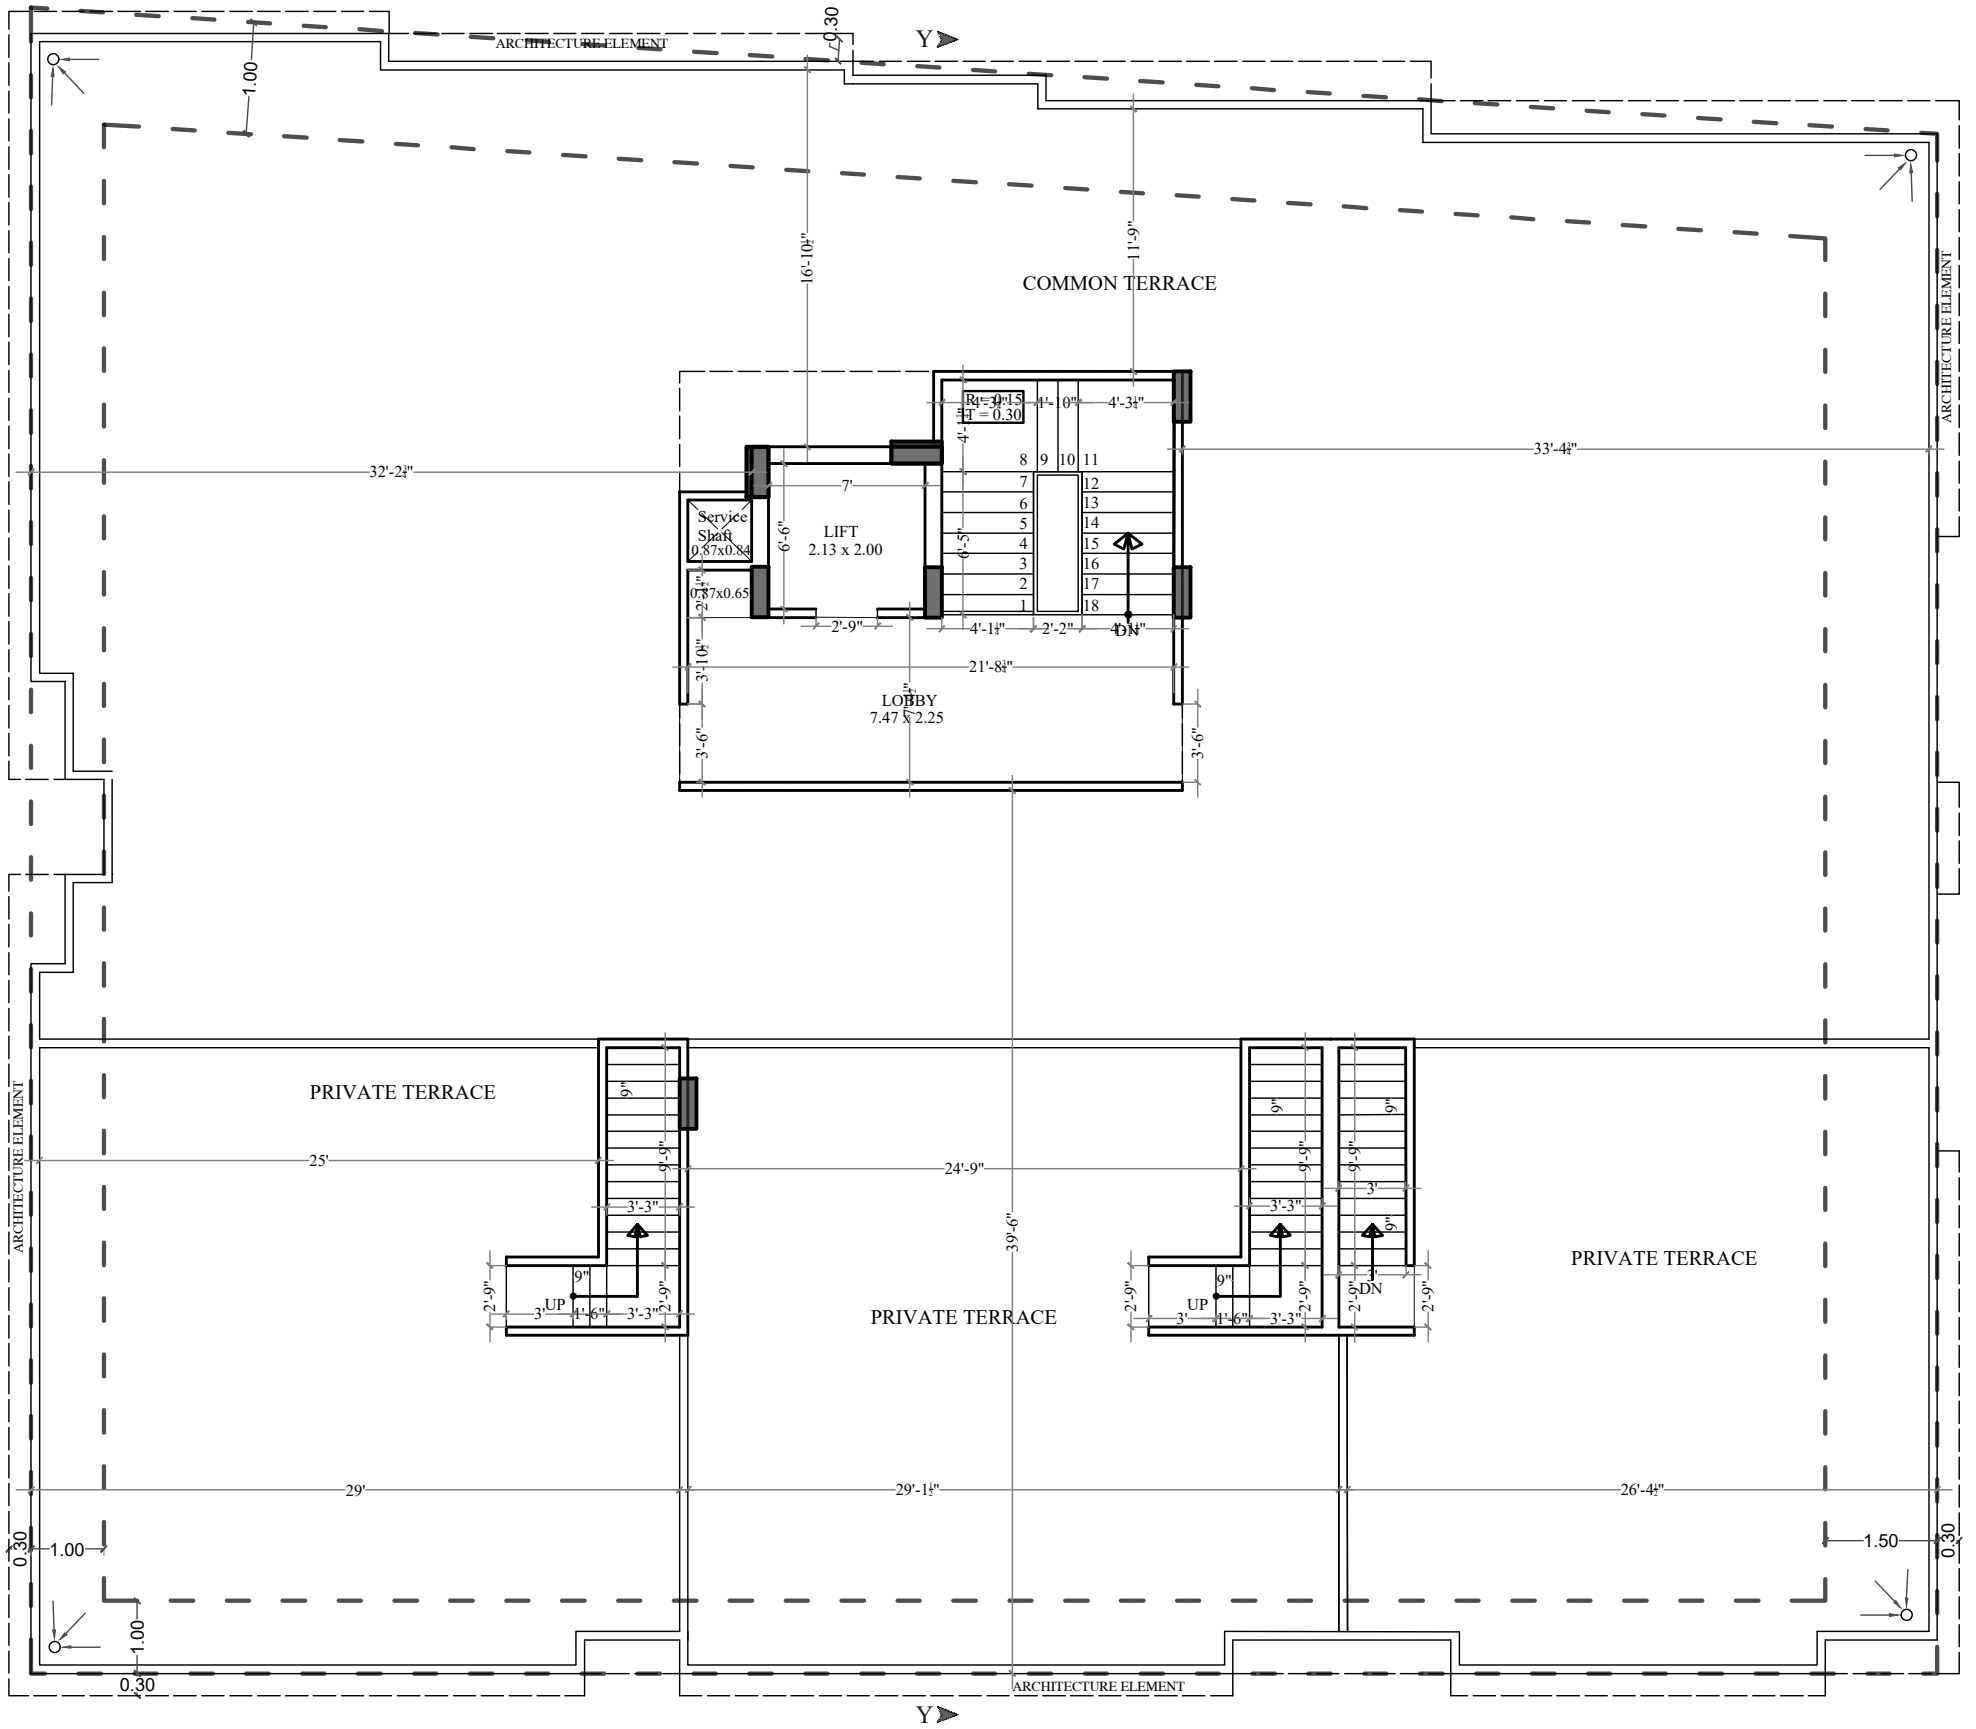

PROJECT TITLE :-

PROPOSED BUILDING AT PLOT
NO.-A1 & A2, NARAYANPURI-A,
JAIPUR

DRAWING TITLE :-

TERRACE FLOOR
WORKING PLAN

ARCHITECT :-

FRANK SQUARE
ARCHITECTURE | PLANNER | DESIGNER
C-49 VIDYA APARTMENT PARAS MARG,
BAPU NAGAR JAIPUR, (RAJ.)
Email-afranksquare@gmail.com
Mobile-9461302542

DRN. BY

APPD. BY

SCALE

N.T.S




DATE

23-10-2023

REVISION



NORTH



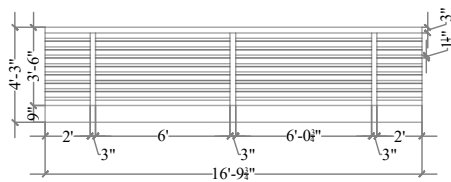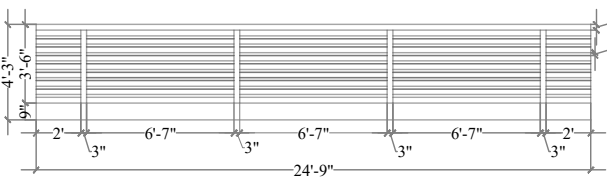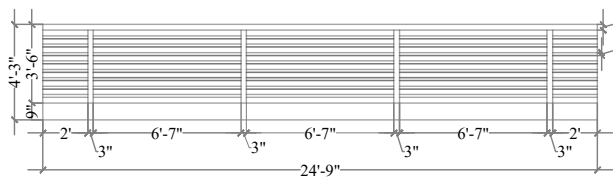


PROJECT TITLE :- PROPOSED BUILDING AT PLOT NO.-A1 & A2, NARAYANPURI-A, JAIPUR	DRAWING TITLE :- TYPICAL FLOOR RAILING PLAN	ARCHITECT :-  FRANK SQUARE ARCHITECTURE PLANNER DESIGNER C-49 VIDYA APARTMENT PARAS MARG, BAPU NAGAR JAIPUR, (RAJ.) Email-afranksquare@gmail.com Mobile-9461302542	DRN. BY		DATE	NORTH 
			APPD. BY		REVISION	
			SCALE	N.T.S		



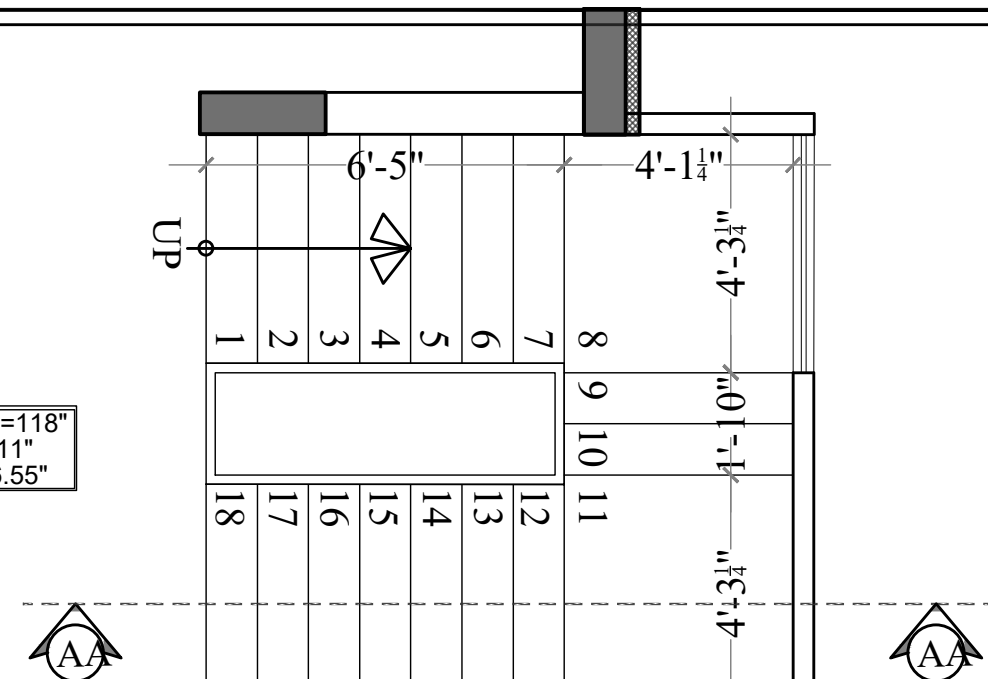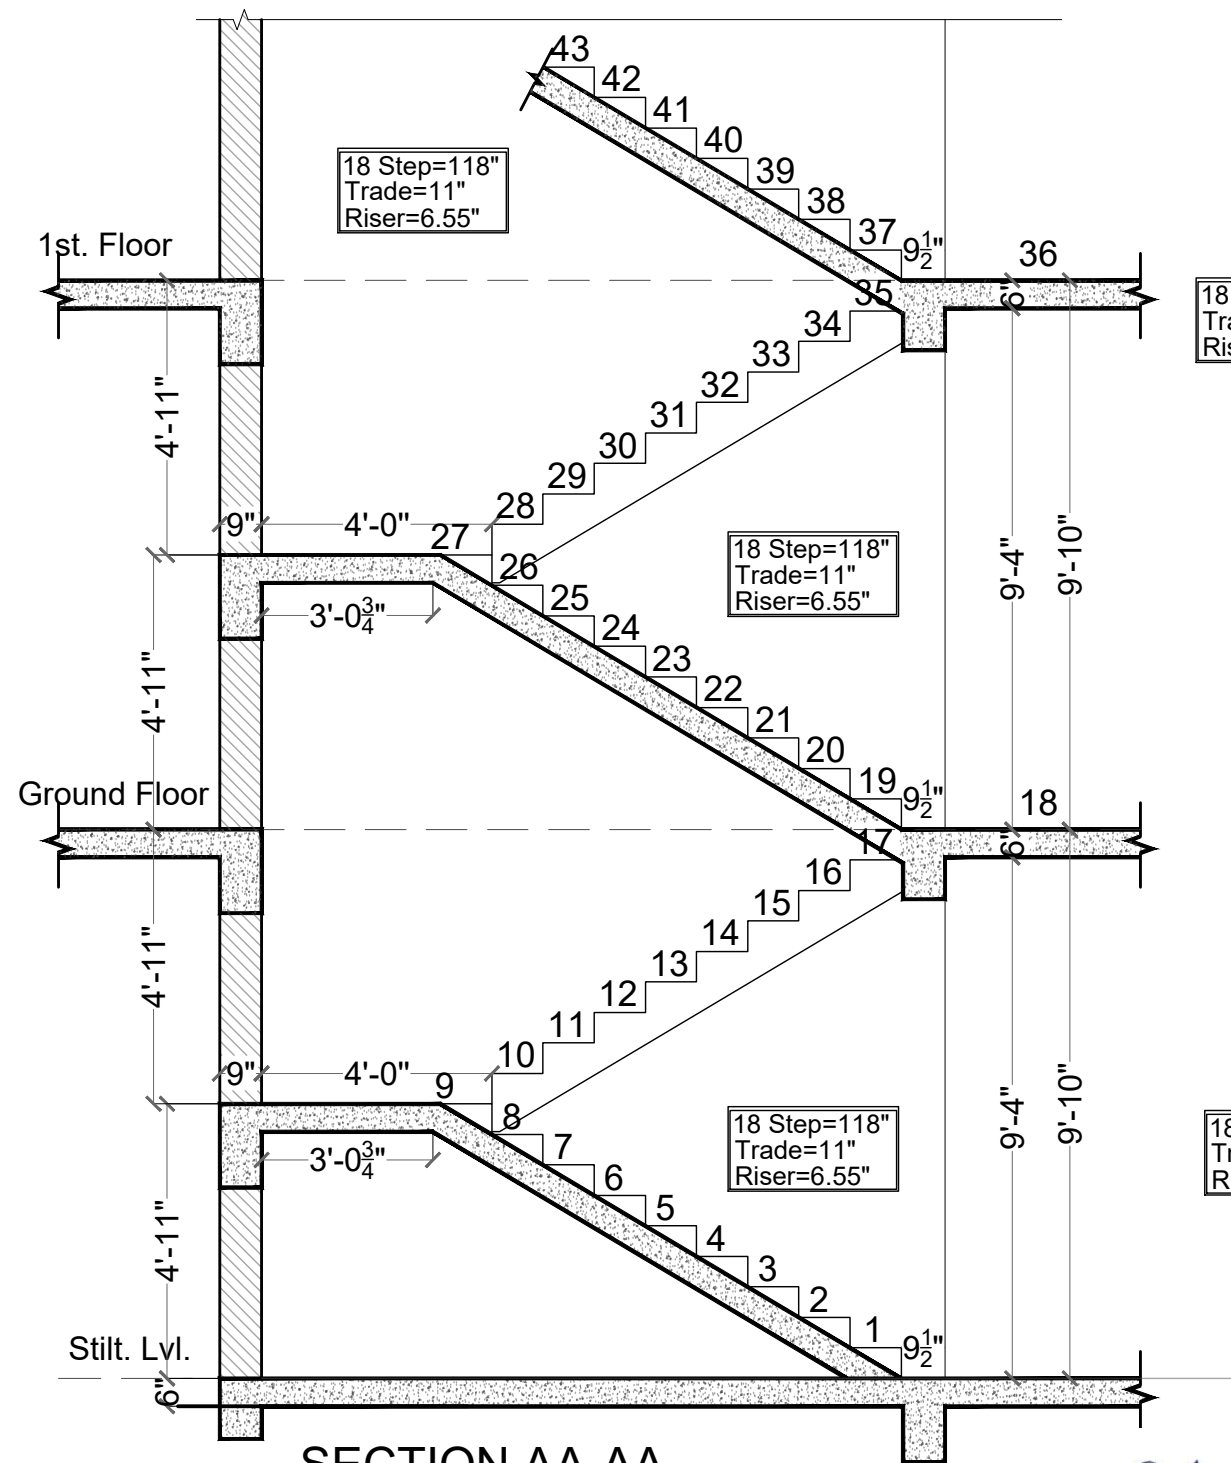

Ground & 1st Floor To Top Floor Stair Case Plan

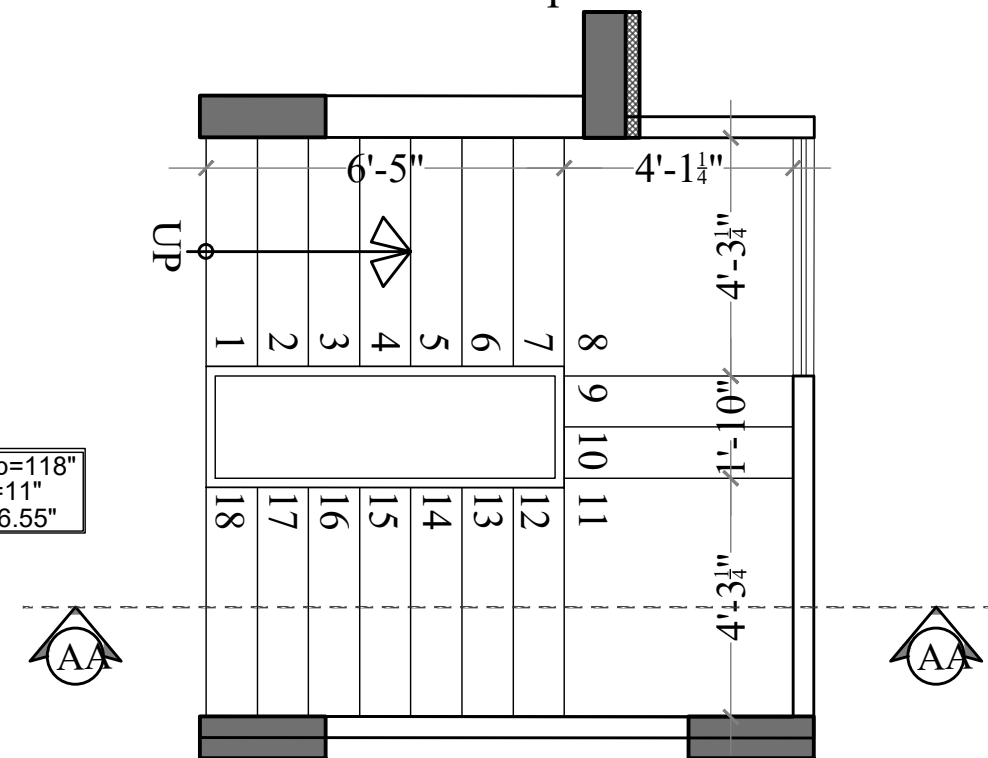

Stilt Floor To Ground Floor Stair Case Plan



STAIR CASE PLAN

PROJECT TITLE :-

PROPOSED BUILDING AT PLOT
NO.-A1 & A2, NARAYANPURI-A,
JAIPUR

DRAWING TITLE :-

SPACE CONSULTANT

PLOT-A-173, JAGDAMBA NAGAR, HEERAPURA
POWER HOWER, JAIPUR (RAJ) 302024

DRN. BY

APPD. BY

SCALE

N.T.S

DATE

REVISION

NORTH