

30'-0" WIDE ROAD

40'-0" WIDE ROAD



| SYMBOL | DESCRIPTION |
|--------|--------------------------------------|
| | Ø 110 mm Soil Waste Water Pipe |
| | Ø 110 mm Waste Water Pipe |
| | Ø 110 mm Rain Water Pipe |
| | Ø 160 mm Rain Water Pipe Slope 1:200 |
| | Ø 110 mm Rain Water Pipe Slope 1:200 |
| | RC-12"X12" Depth According to Slope |
| | RC-18"X18" Depth According to Slope |
| | RC-24"X24" Depth According to Slope |
| | Flow Direction |

SIGN:-



SPACE CONSULTANT

PLOT-A-173, JAGDAMBA NAGAR, HEERAPURA
POWER HOWER, JAIPUR (RAJ) 302024

ARCHITECT :-



FRANK SQUARE

ARCHITECTURE | PLANNER | DESIGNER
C-49 VIDYA APARTMENT PARAS MARG,
BAPU NAGAR JAIPUR, (RAJ.)
Email-afranksquare@gmail.com
Mobile-9461302542

PROJECT :-

PROPOSED BUILDING AT PLOT
NO B-3,B-4, AMRIT VIHAR
(GIRDHARIPURA DHAWAS),
JAIPUR.

BUILDING NAME

SHRI BALAJI HEIGHTS V

DEVELOPER NAME

SHRI BALAJI REAL ESTATE

DRAWING:


STILT FLOOR
EXTERNAL STORM DRAIN
AND RAIN WATER CHAMBER
PIPE ROUTE FOR
RERA SUBMISSION PLAN

DATE

SCALE:-

N.T.S.

30'-0" WIDE ROAD

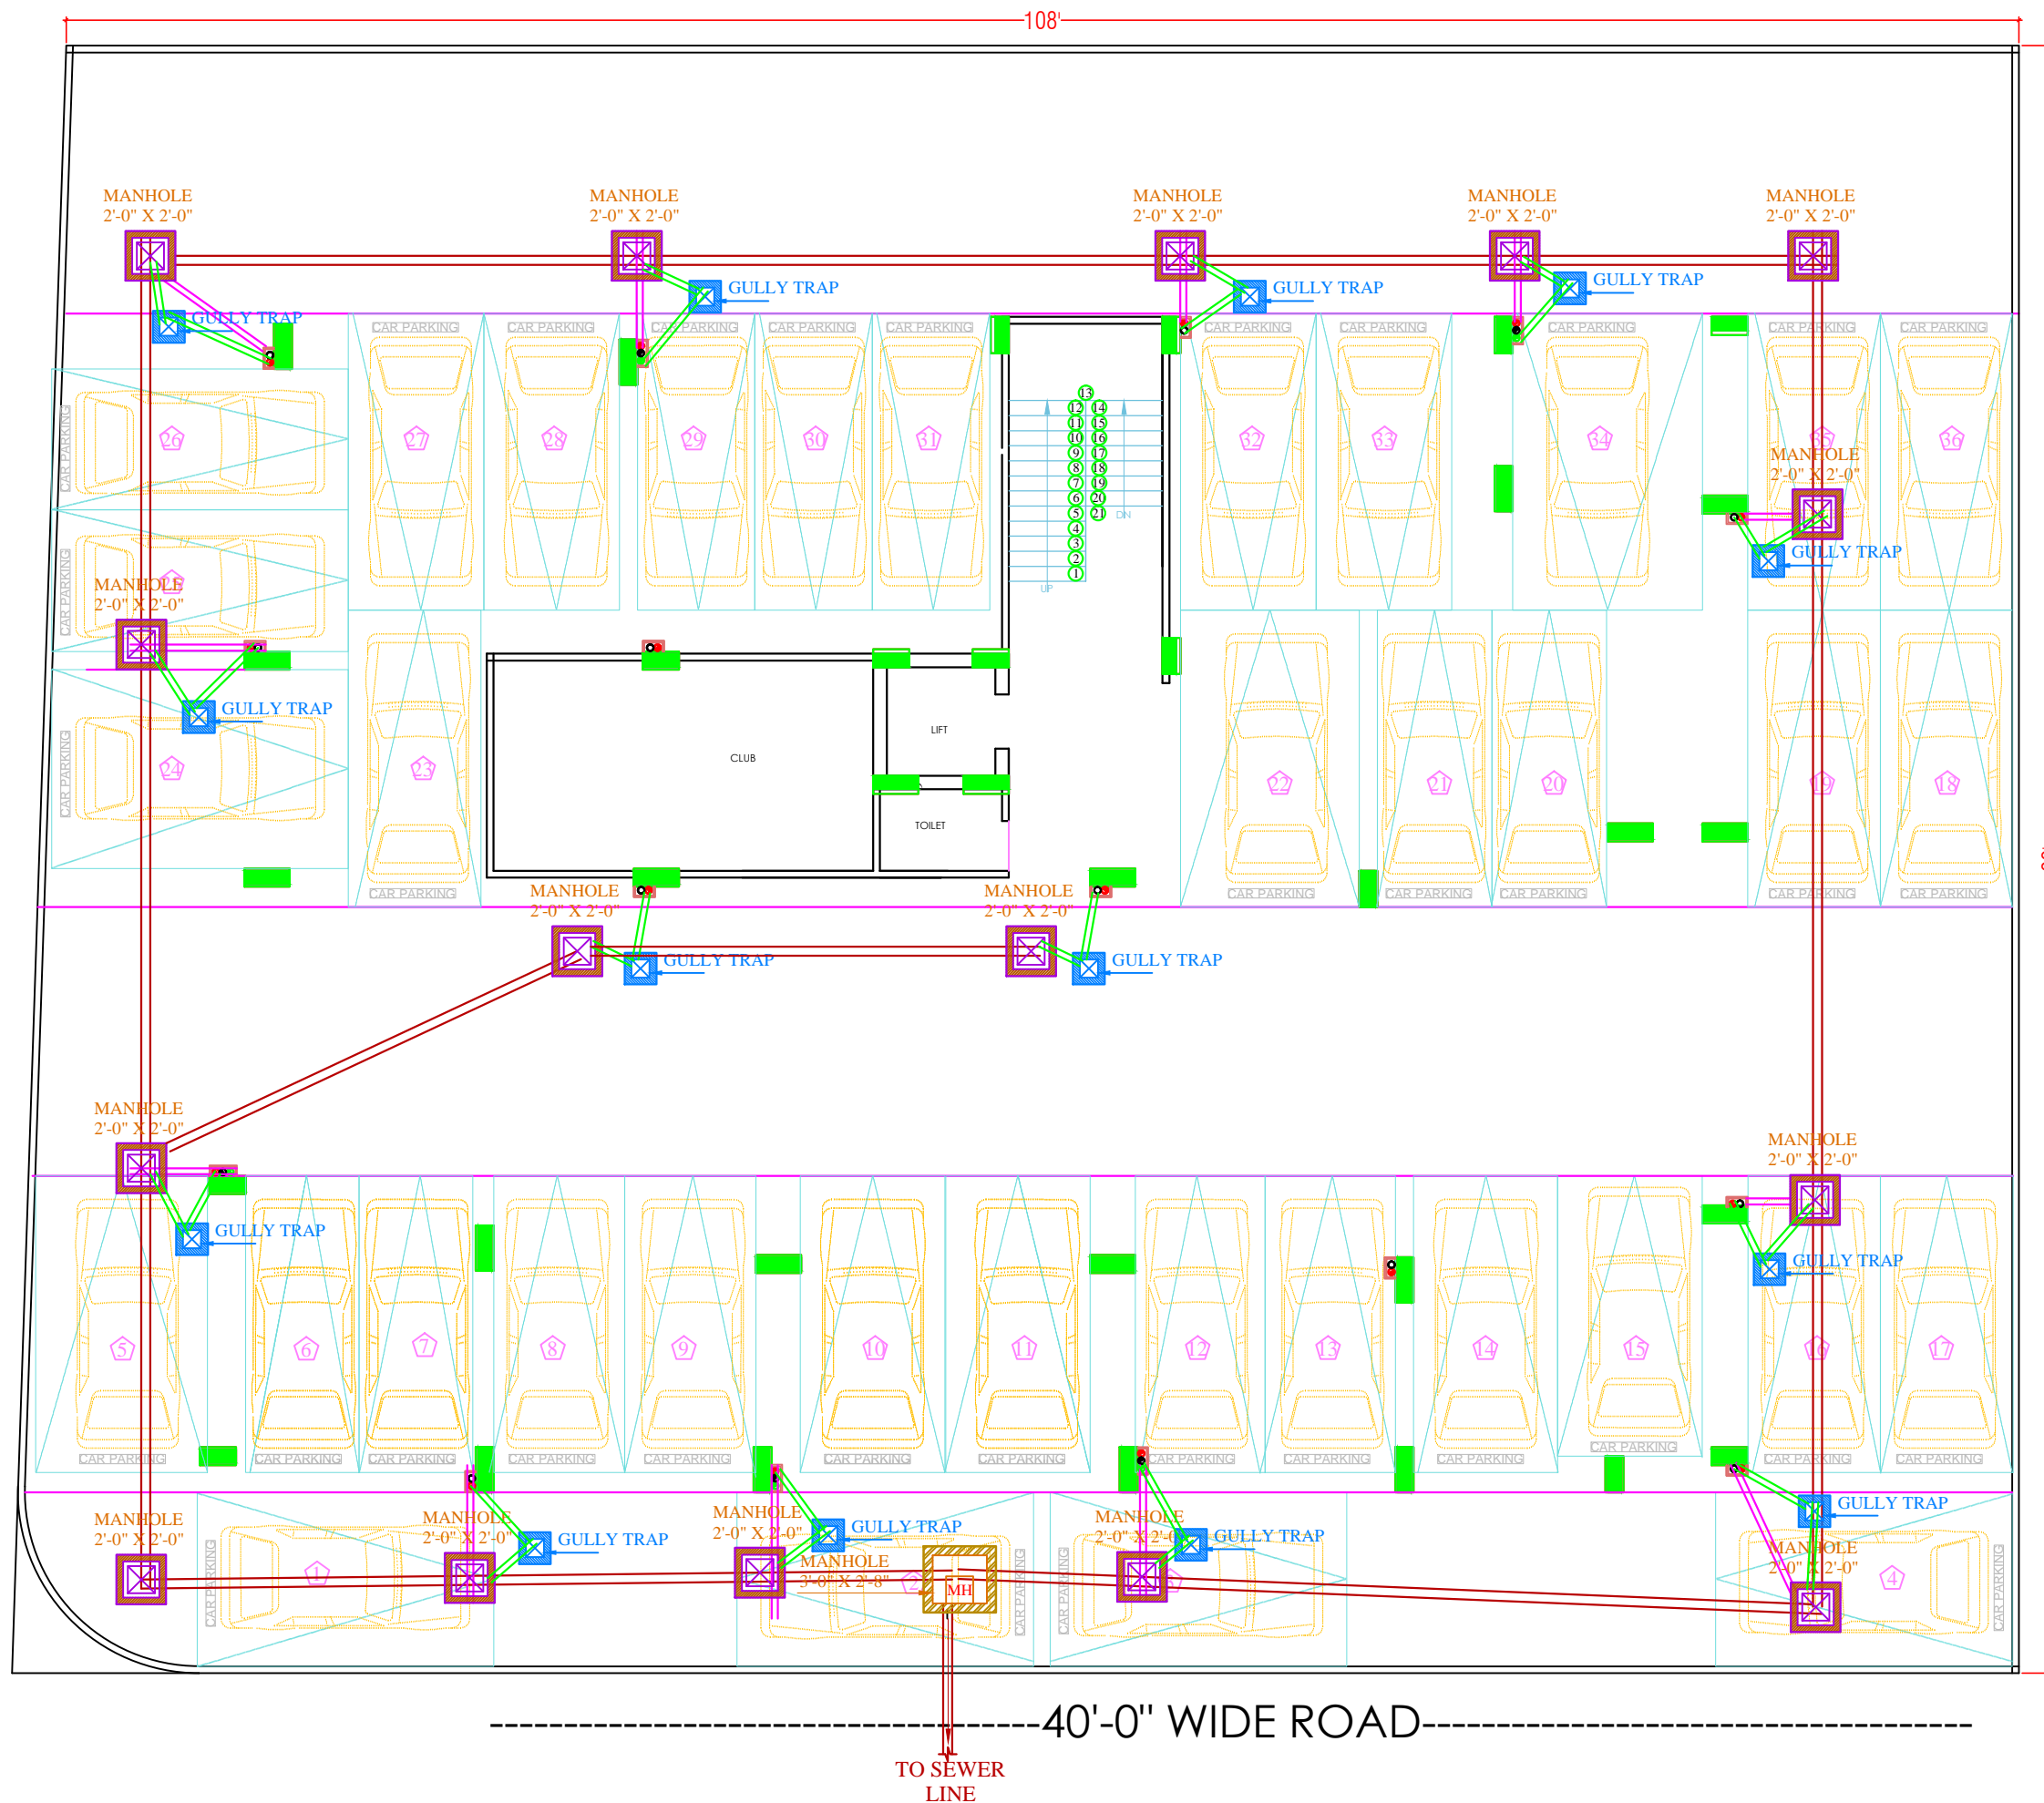

| SYMBOL | DESCRIPTION |
|--------|---|
| | Ø 110 mm Soil Waste Water Pipe |
| | Ø 110 mm Waste Water Pipe |
| | Ø 110 mm Rain Water Pipe |
| | Ø 160 mm Soil Waste Water Pipe Slope 1:150 |
| | Ø 110 mm Soil Waste Water Pipe Slope 1:150 |
| | Ø 110 mm Waste Water Pipe Slope 1:150 |
| | Ø 75 mm Waste Water Pipe Slope 1:150 |
| | 50mm Waste Water Pipe Bottle Trap |
| | Floor Trap |
| | P-Trap Required |
| | Gully Trap-12"X12" Depth According to Slope |
| | Main Hole-18"X18" Depth According to Slope |
| | Main Hole-24"X24" Depth According to Slope |
| | Main Hole-36"X32" Depth According to Slope |
| | Flow Direction |

SIGN:-

SPACE CONSULTANT

PLOT-A-173, JAGDAMBA NAGAR, HEERAPURA
POWER HOWER, JAIPUR (RAJ) 302024

ARCHITECT :-

FRANK SQUARE

ARCHITECTURE | PLANNER | DESIGNER
C-49 VIDYA APARTMENT PARAS MARG,
BAPU NAGAR JAIPUR, (RAJ.)
Email-afranksquare@gmail.com
Mobile-9461302542

PROJECT :-

**PROPOSED BUILDING AT PLOT
NO B-3,B-4, AMRIT VIHAR
(GIRDHARIPURA DHAWAS),
JAIPUR.**

BUILDING NAME
SHRI BALAJI HEIGHTS V

DEVELOPER NAME
SHRI BALAJI REAL ESTATE

DRAWING:
STILT FLOOR
EXTERNAL SEWERAGE
CHAMBER & PIPE ROUTE FOR
RERA SUBMISSION PLAN

DATE

SCALE:- N.T.S.