

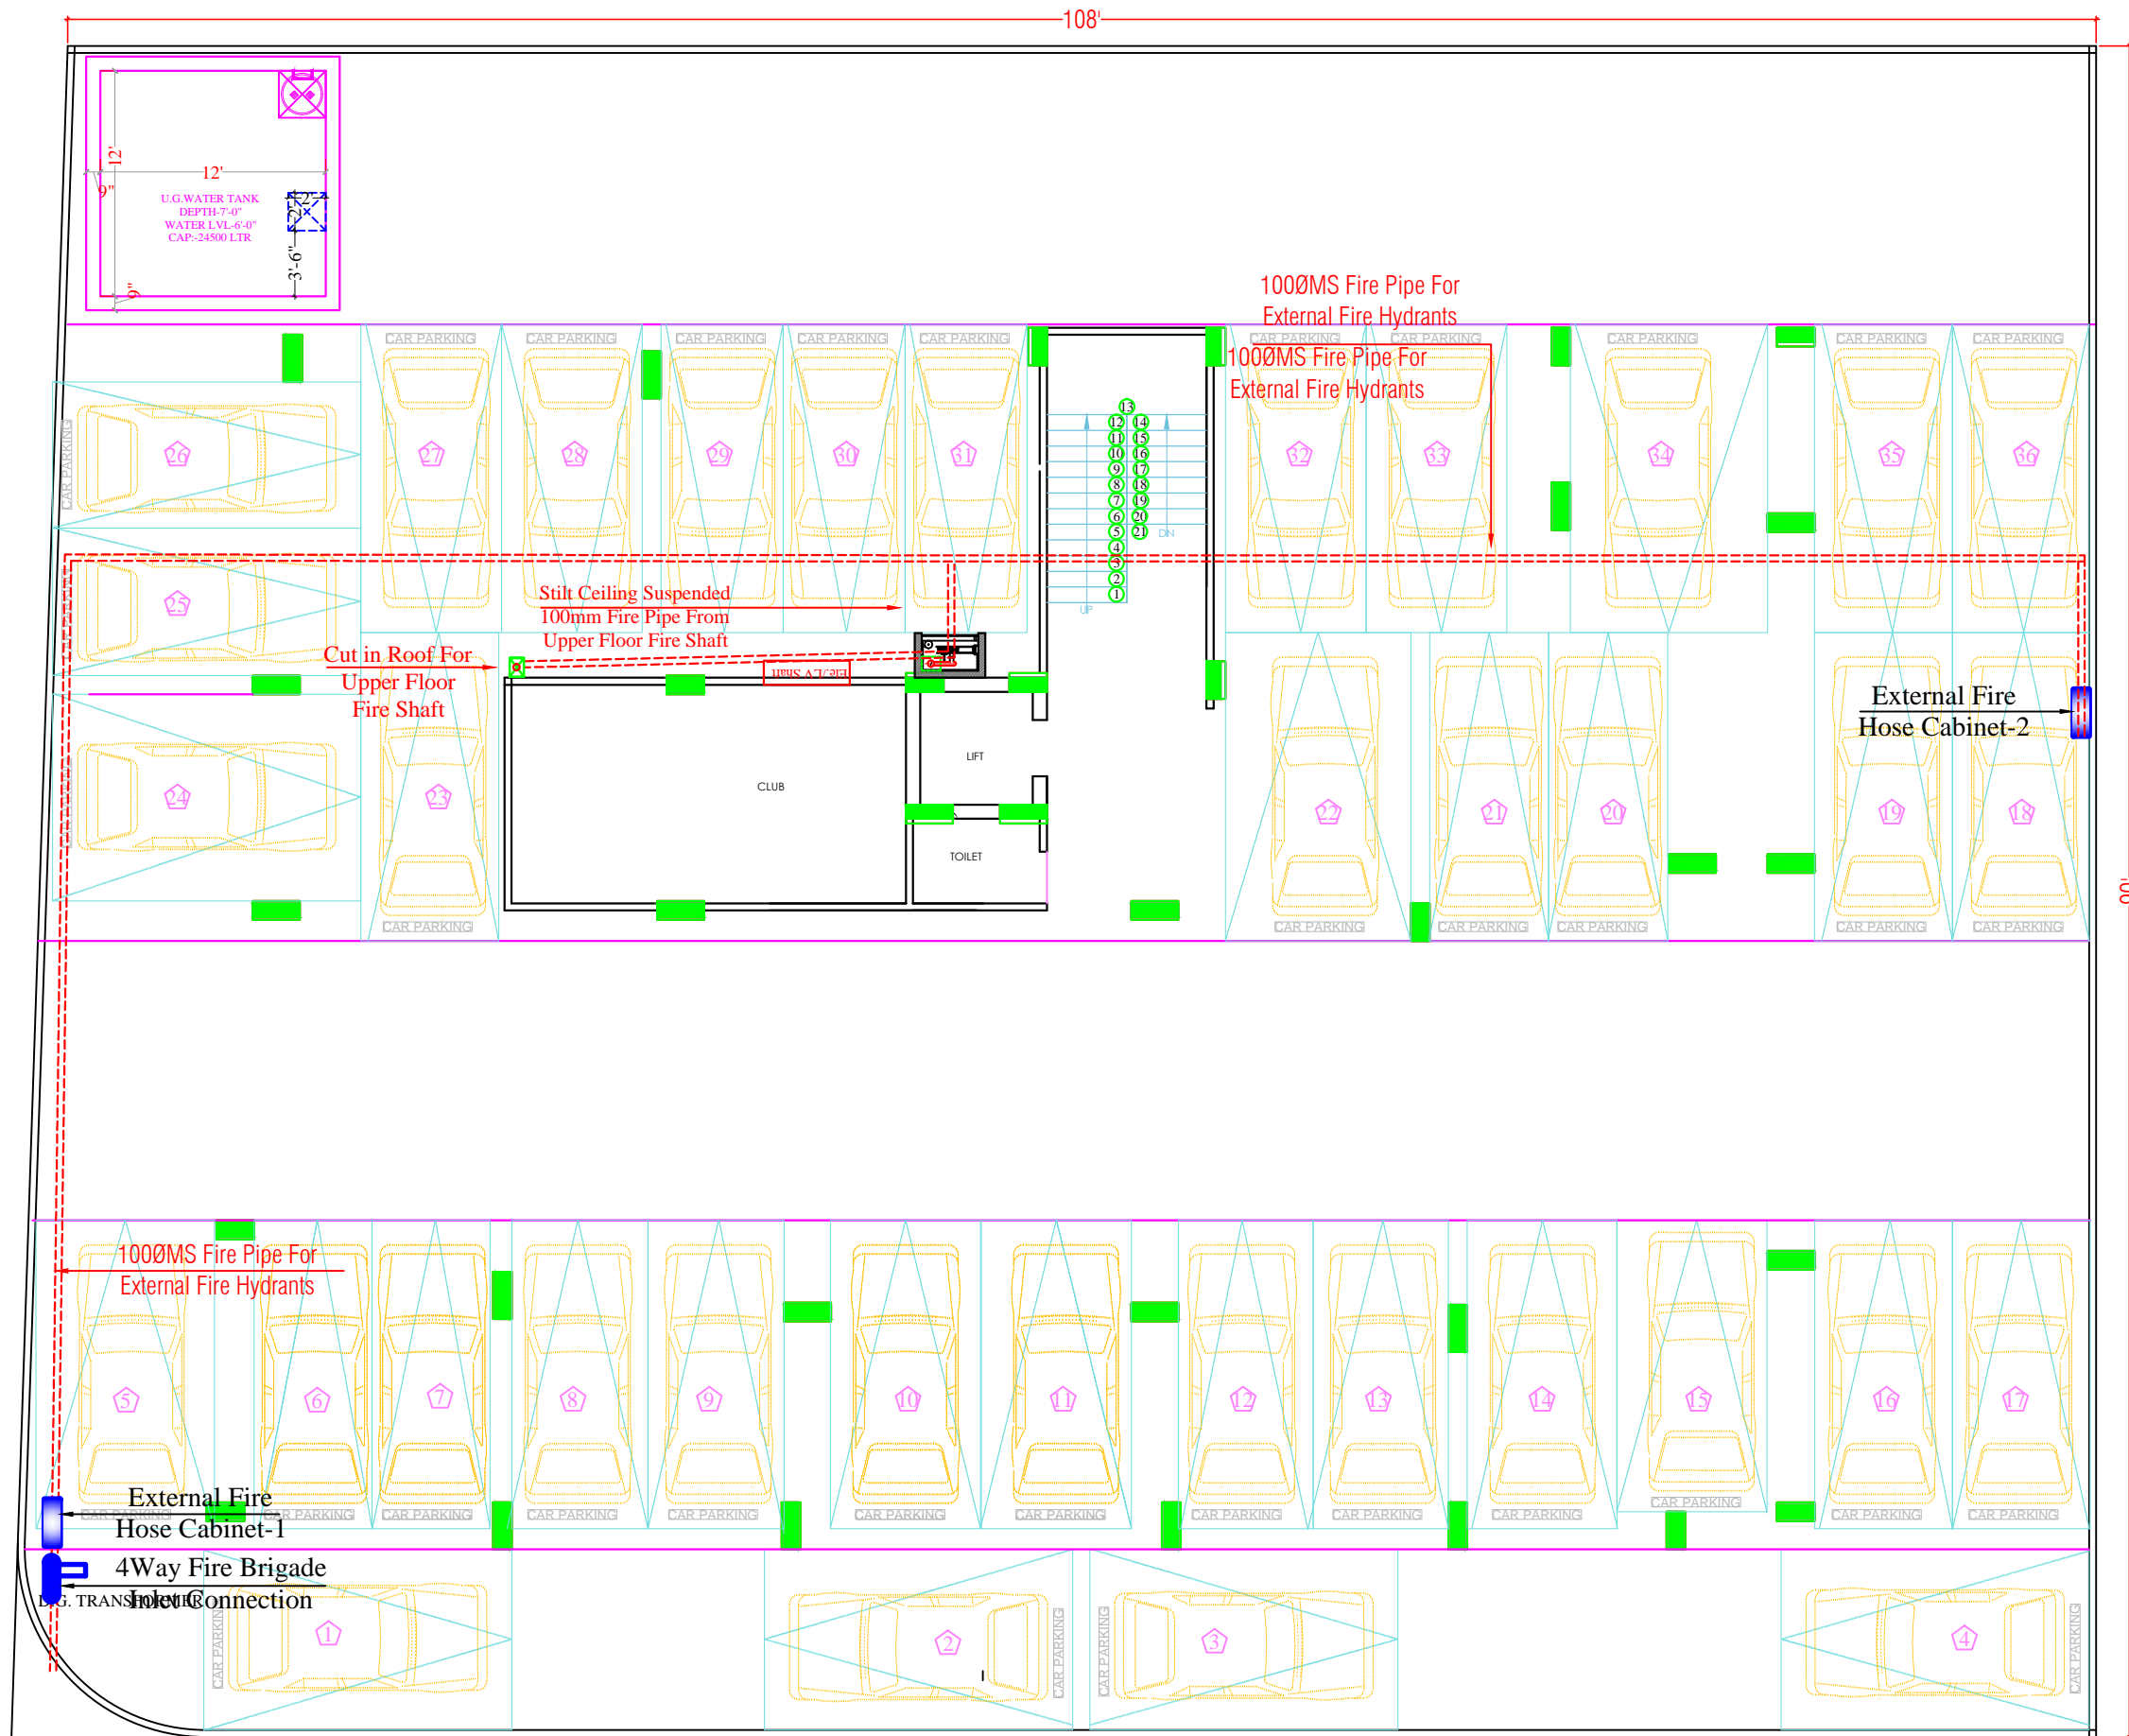


30'-0" WIDE ROAD

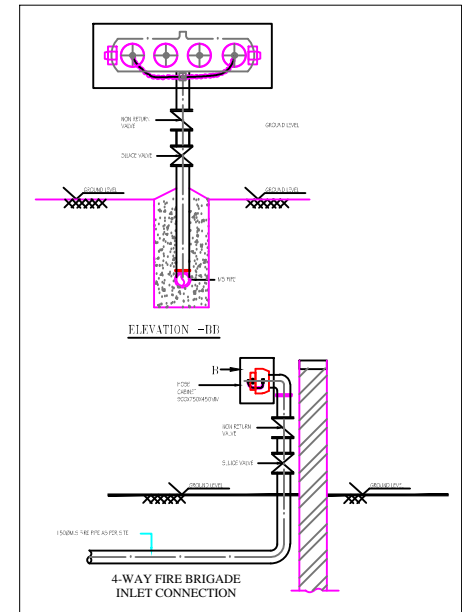

40'-0" WIDE ROAD

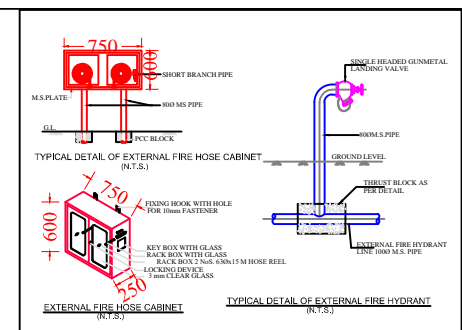

LEGEND

SYMBOL	QTY.	DESCRIPTION
	02	EXTERNAL FIRE HOSE CABINET
	01	FIRE HOSE CABINET
		1000MS FIRE PIPE FOR EXTERNAL FIRE HYDRANTS

SEAL:-



SPACE CONSULTANT

PLOT-A-173, JAGDAMBA NAGAR, HEERAPURA
POWER HOWER, JAIPUR (RAJ) 302024

ARCHITECT :-

FRANK SQUARE
ARCHITECTURE | PLANNER | DESIGNER
C-49 VIDYA APARTMENT PARAS MARG,
BAPU NAGAR JAIPUR, (RAJ.)
Email-afranksquare@gmail.com
Mobile-9461302542

PROJECT :-
PROPOSED BUILDING AT PLOT
NO B-3,B-4, AMRIT VIHAR
(GIRDHARIPURA DHAWAS),
JAIPUR.


BUILDING NAME SHRI BALAJI HEIGHTS V






DEVELOPER NAME SHRI BALAJI REAL ESTATE


DRAWING: STILT FLOOR
EXTERNAL FIRE HYDRANT
RERA SUBMISSION PLAN

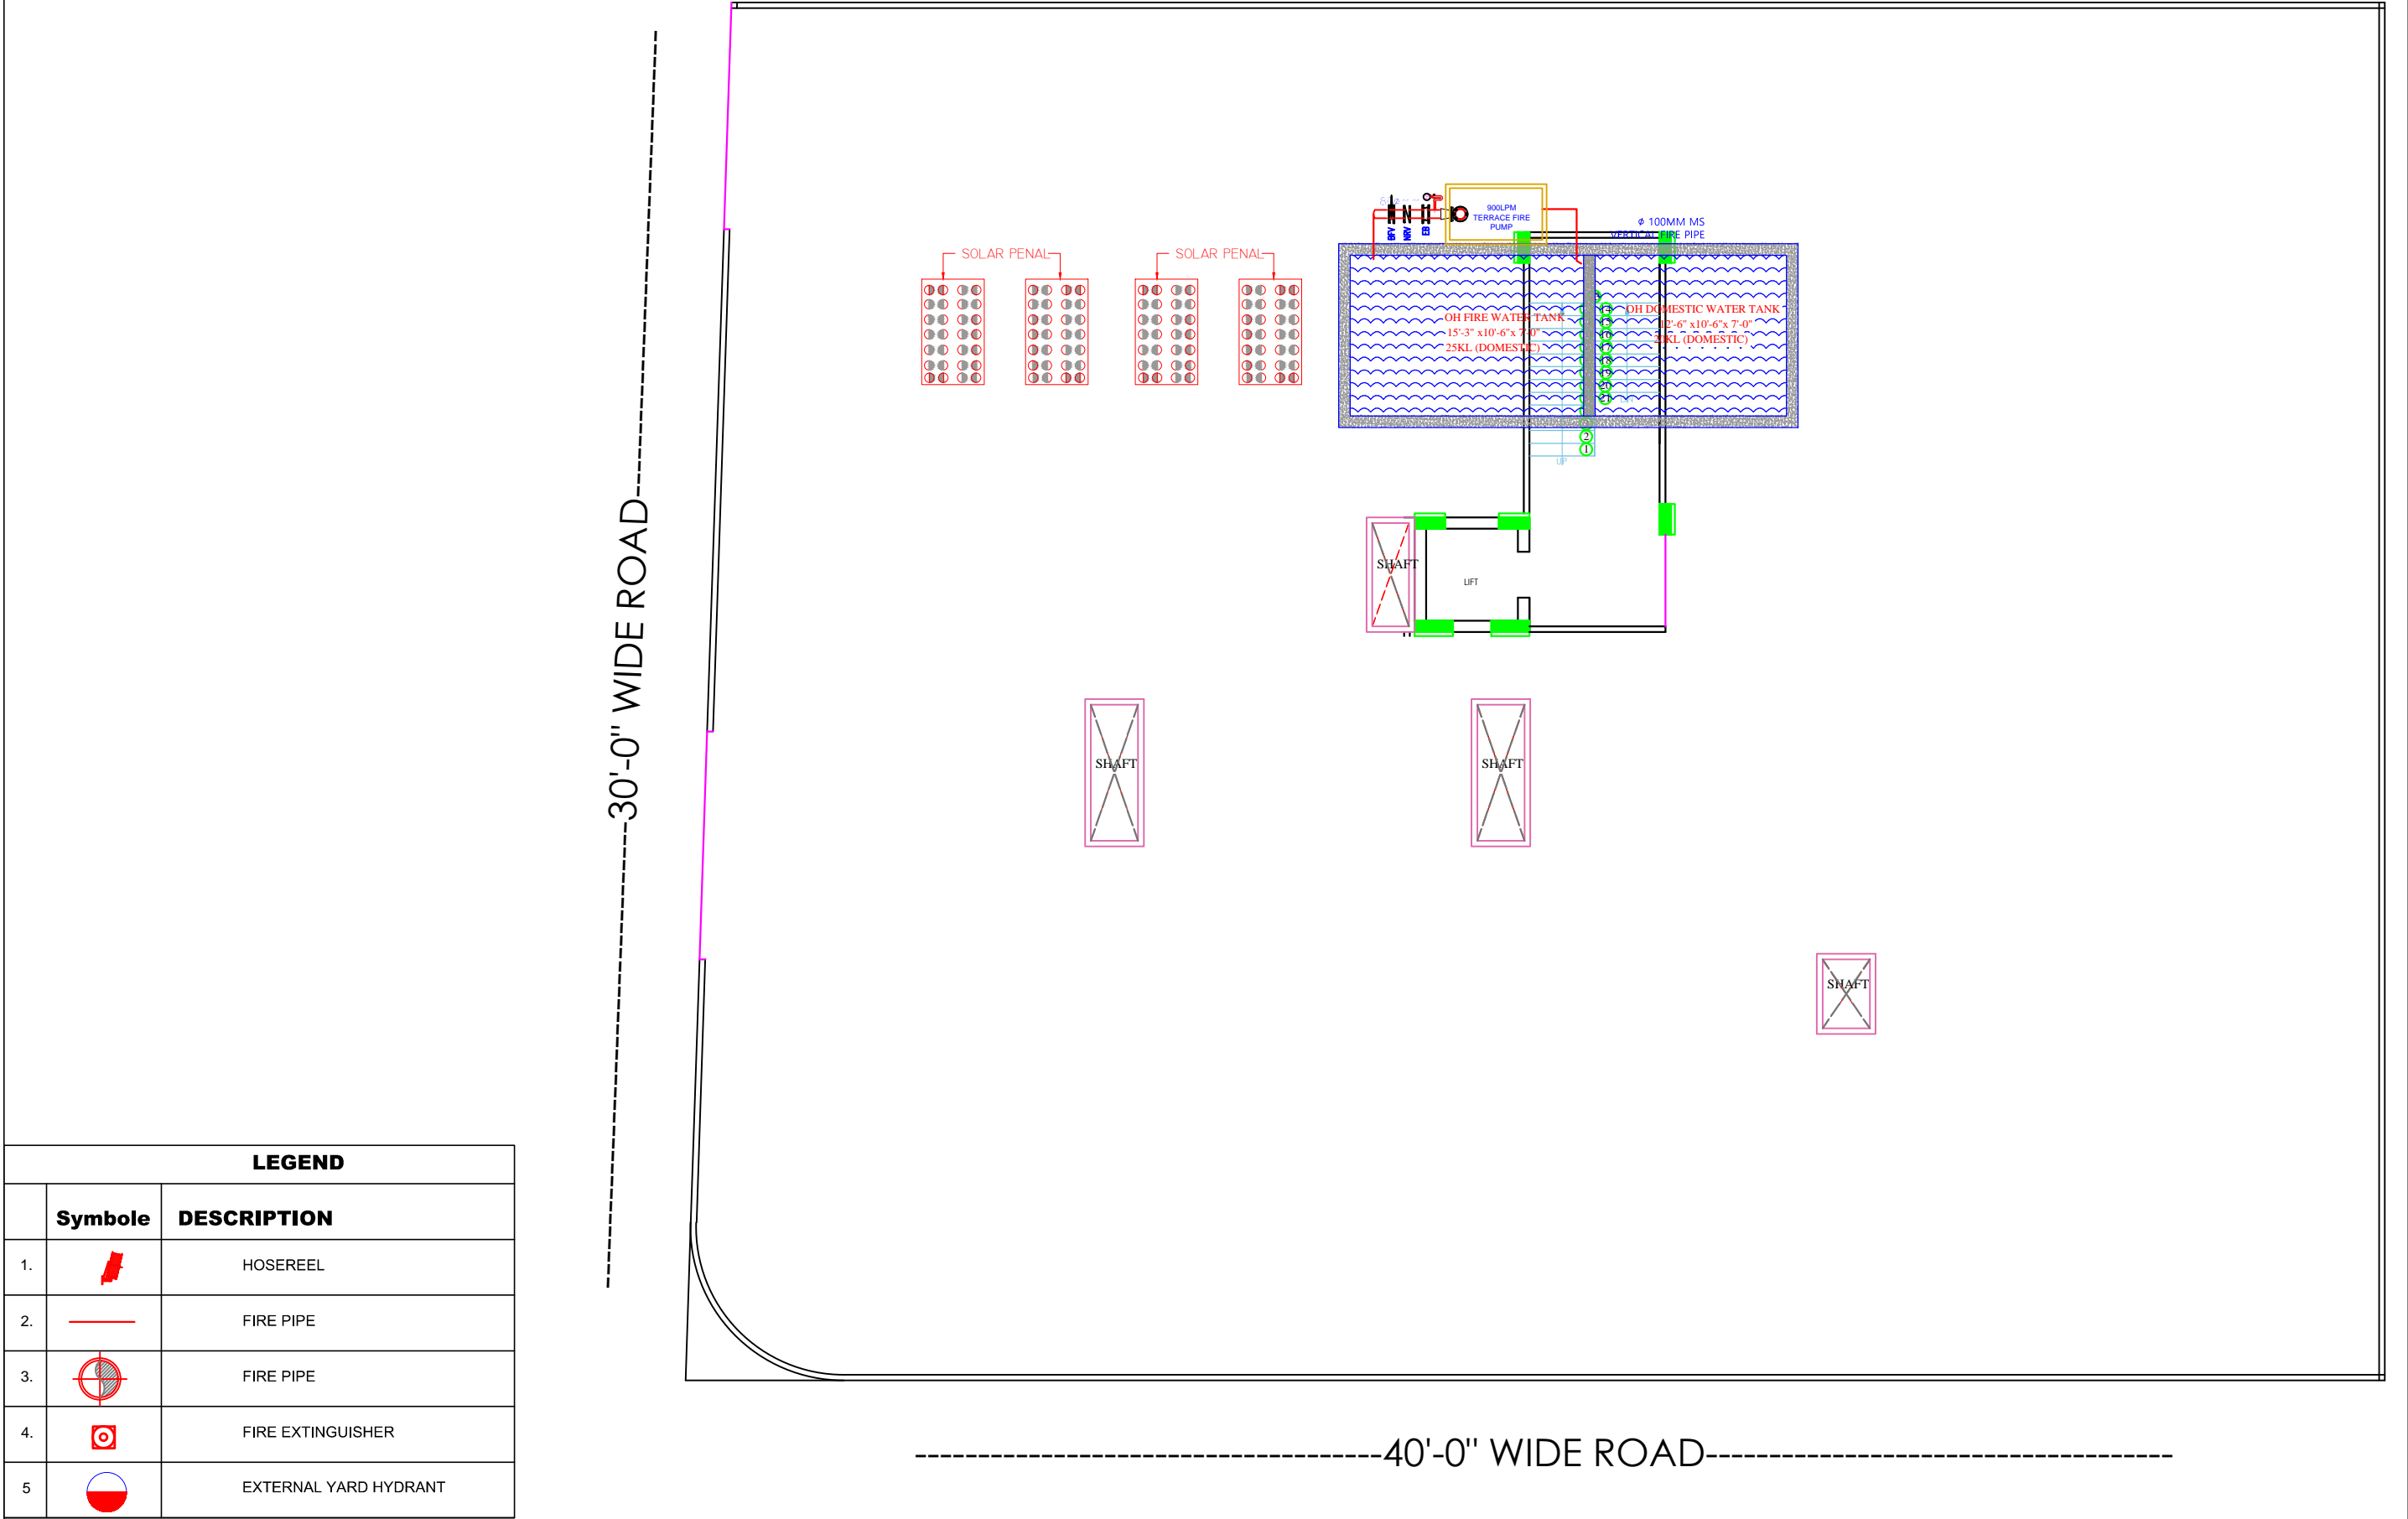DATE

SCALE:- N.T.S.

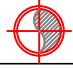

LEGEND		
	Symbole	DESCRIPTION
1.		HOSEREEL
2.		FIRE PIPE
3.		FIRE PIPE
4.		FIRE EXTINGUISHER
5.		EXTERNAL YARD HYDRANT

PROJECT TITLE :- PROPOSED BUILDING AT PLOT NO B-3,B-4, AMRIT VIHAR (GIRDHARIPURA DHAWAS), JAIPUR.	BUILDING NAME SHRI BALAJI HEIGHTS V	DRAWING TITLE :- TARRACE FLOOR FIRE FIGHTING	SPACE CONSULTANT PLOT-A-173, JAGDAMBA NAGAR, HEERAPURA POWER HOWER, JAIPUR (RAJ) 302024 	DRN. BY		DATE	NORTH
	DEVELOPER NAME SHRI BALAJI REAL ESTATE			APPD. BY		REVISION	
				SCALE			



PROJECT TITLE :- PROPOSED BUILDING AT PLOT NO B-3,B-4, AMRIT VIHAR (GIRDHARIPURA DHAWAS), JAIPUR.	BUILDING NAME SHRI BALAJI HEIGHTS V		DRAWING TITLE :- TYPICAL FLOOR FIRE FIGHTING LAYOUT	<u>SPACE CONSULTANT</u> PLOT-A-173, JAGDAMBA NAGAR, HEERAPURA POWER HOWER, JAIPUR (RAJ) 302024	DRN. BY			NORTH
	DEVELOPER NAME SHRI BALAJI REAL ESTATE						DATE	
					APPD. BY		REVISION	
					SCALE			