


30'-0" WIDE ROAD



LEGENDS:

Qty.	I D	Symbol	Description
14	PL		STREET LIGHT

SIGN:-



SPACE CONSULTANT

PLOT-A-173, JAGDAMBA NAGAR, HEERAPURA
POWER HOWER, JAIPUR (RAJ) 302024

ARCHITECT :-

FRANK SQUARE
ARCHITECTURE | PLANNER | DESIGNER
C-49 VIDYA APARTMENT PARAS MARG,
BAPU NAGAR JAIPUR, (RAJ.)
Email-afranksquare@gmail.com
Mobile-9461302542

PROJECT :-

PROPOSED BUILDING AT PLOT
NO B-3,B-4, AMRIT VIHAR
(GIRDHARIPURA DHAWAS),
JAIPUR.

BUILDING NAME

SHRI BALAJI HEIGHTS V

DEVELOPER NAME

SHRI BALAJI REAL ESTATE

DRAWING:


STILT FLOOR
EXTERNAL STREET LIGHT
FOR RERA SUBMISSION PLAN

DATE

SCALE:-

N.T.S.

30'-0" WIDE ROAD

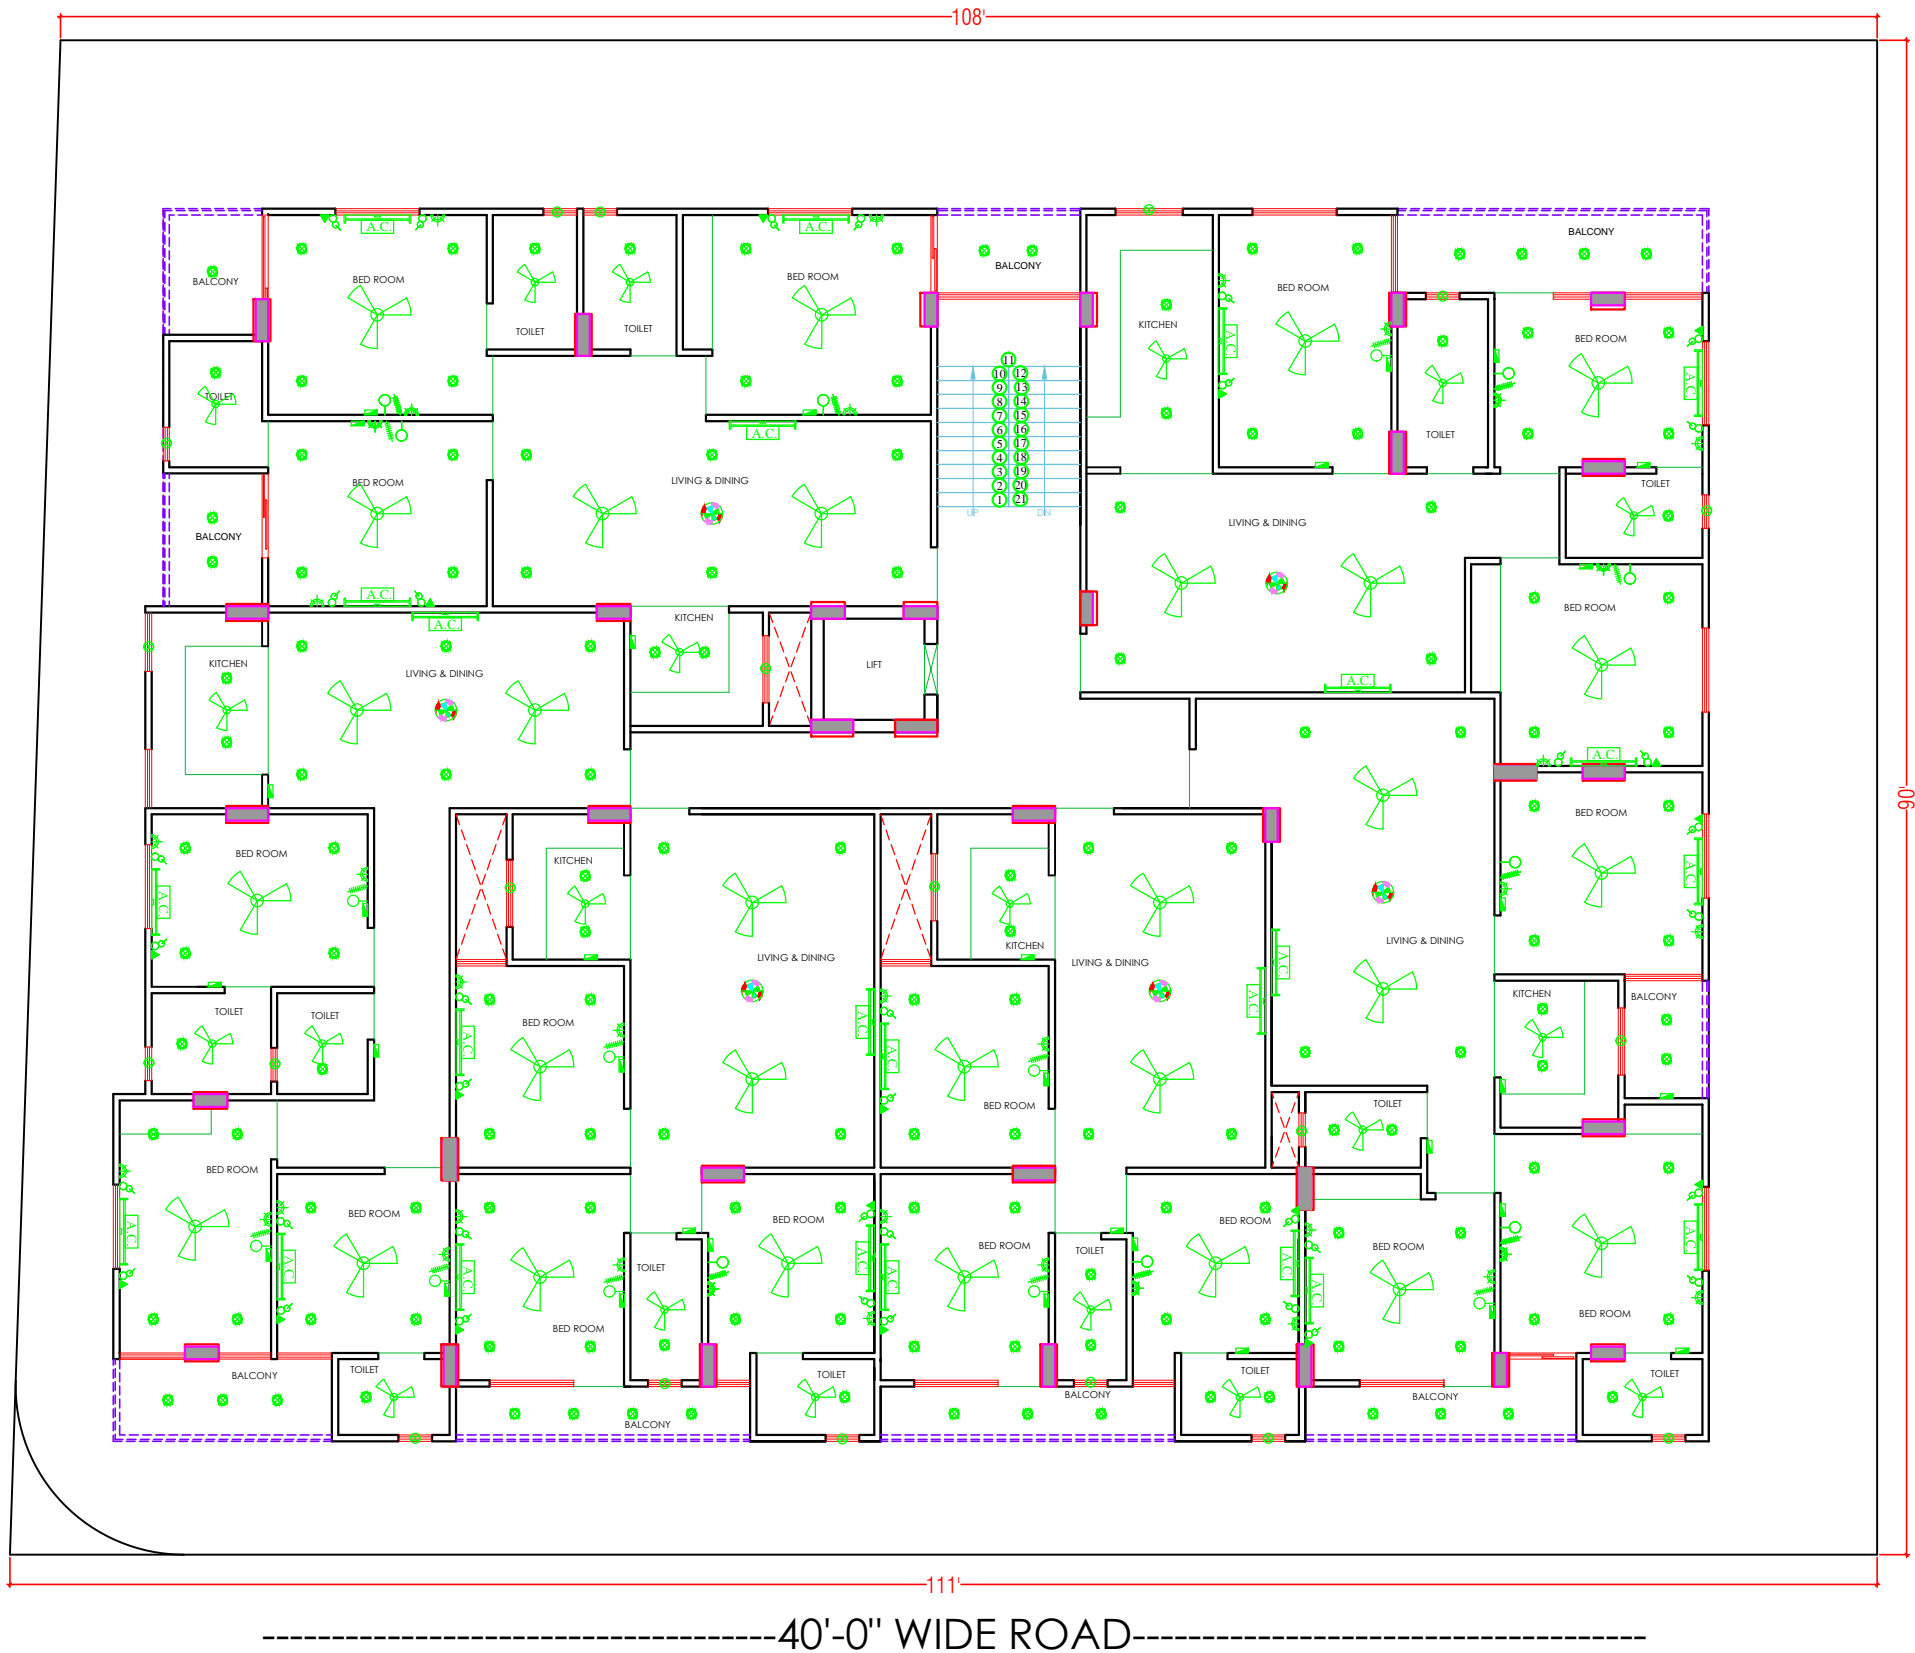

NO	ITEM	SYMBOL
1	CEILING FAN	ROOF
2	TUBE LIGHT	+8'6"
3	BULB	+8'6"
4	POWER POINT	+1'6"
5	BED POINT	+4'3"
6	CEILING LIGHT	ROOF
7	A.C.POINT	+6'6"
8	SWITCH BOARD	+4'3"
9	EXHAUST	VENT
10	TELEPHONE	+1'6"
11	GYSER	+6'0"
12	BELL POINT	+8'6"
13	T.V.	+1'6"
14	M.BOX	M.B
15	M.C.B.	M.C.B +6'6"
16	FANCY LIGHT	+8'6"
17	HANGING LIGHT	ROOF

PROJECT TITLE :-
PROPOSED BUILDING AT PLOT
NO B-3,B-4, AMRIT VIHAR
(GIRDHARIPURA DHAWAS),
JAIPUR.

BUILDING NAME
SHRI BALAJI HEIGHTS V
DEVELOPER NAME
SHRI BALAJI REAL ESTATE

DRAWING TITLE :-
TYPICAL FLOOR
ELECTRIC PLAN

SPACE CONSULTANT
PLOT-A-173, JAGDAMBA NAGAR, HEERAPURA
POWER HOWER, JAIPUR (RAJ) 302024

DRN. BY

APPD. BY

SCALE

DATE

REVISION

NORTH