



FRONT ELEVATION

SHRI KRISHAN
Architect
CA/99/25451


Project Name: Shyam Heavens
Promoter: Indowestern Buildtech LLP
Project Address: PLOT NO. 281, 282XAVIER ARCADE JAIPUR

DRAWING TYPE :-
FRONT ELEVATION

DRN. By: Sunil Kumar Saini
APPD. By: Shri Krishan Sharma



ARCHITECT :-
SPACE GRID
C-49, VIDYA
APARTMENT, PARAS MARG,
BABU NAGAR, NEAR JANTA
STORE CIRCLE, JAIPUR-302015
PH-09314918766, 0141-4005506 (O)
Email:-info.spacegrid@gmail.com

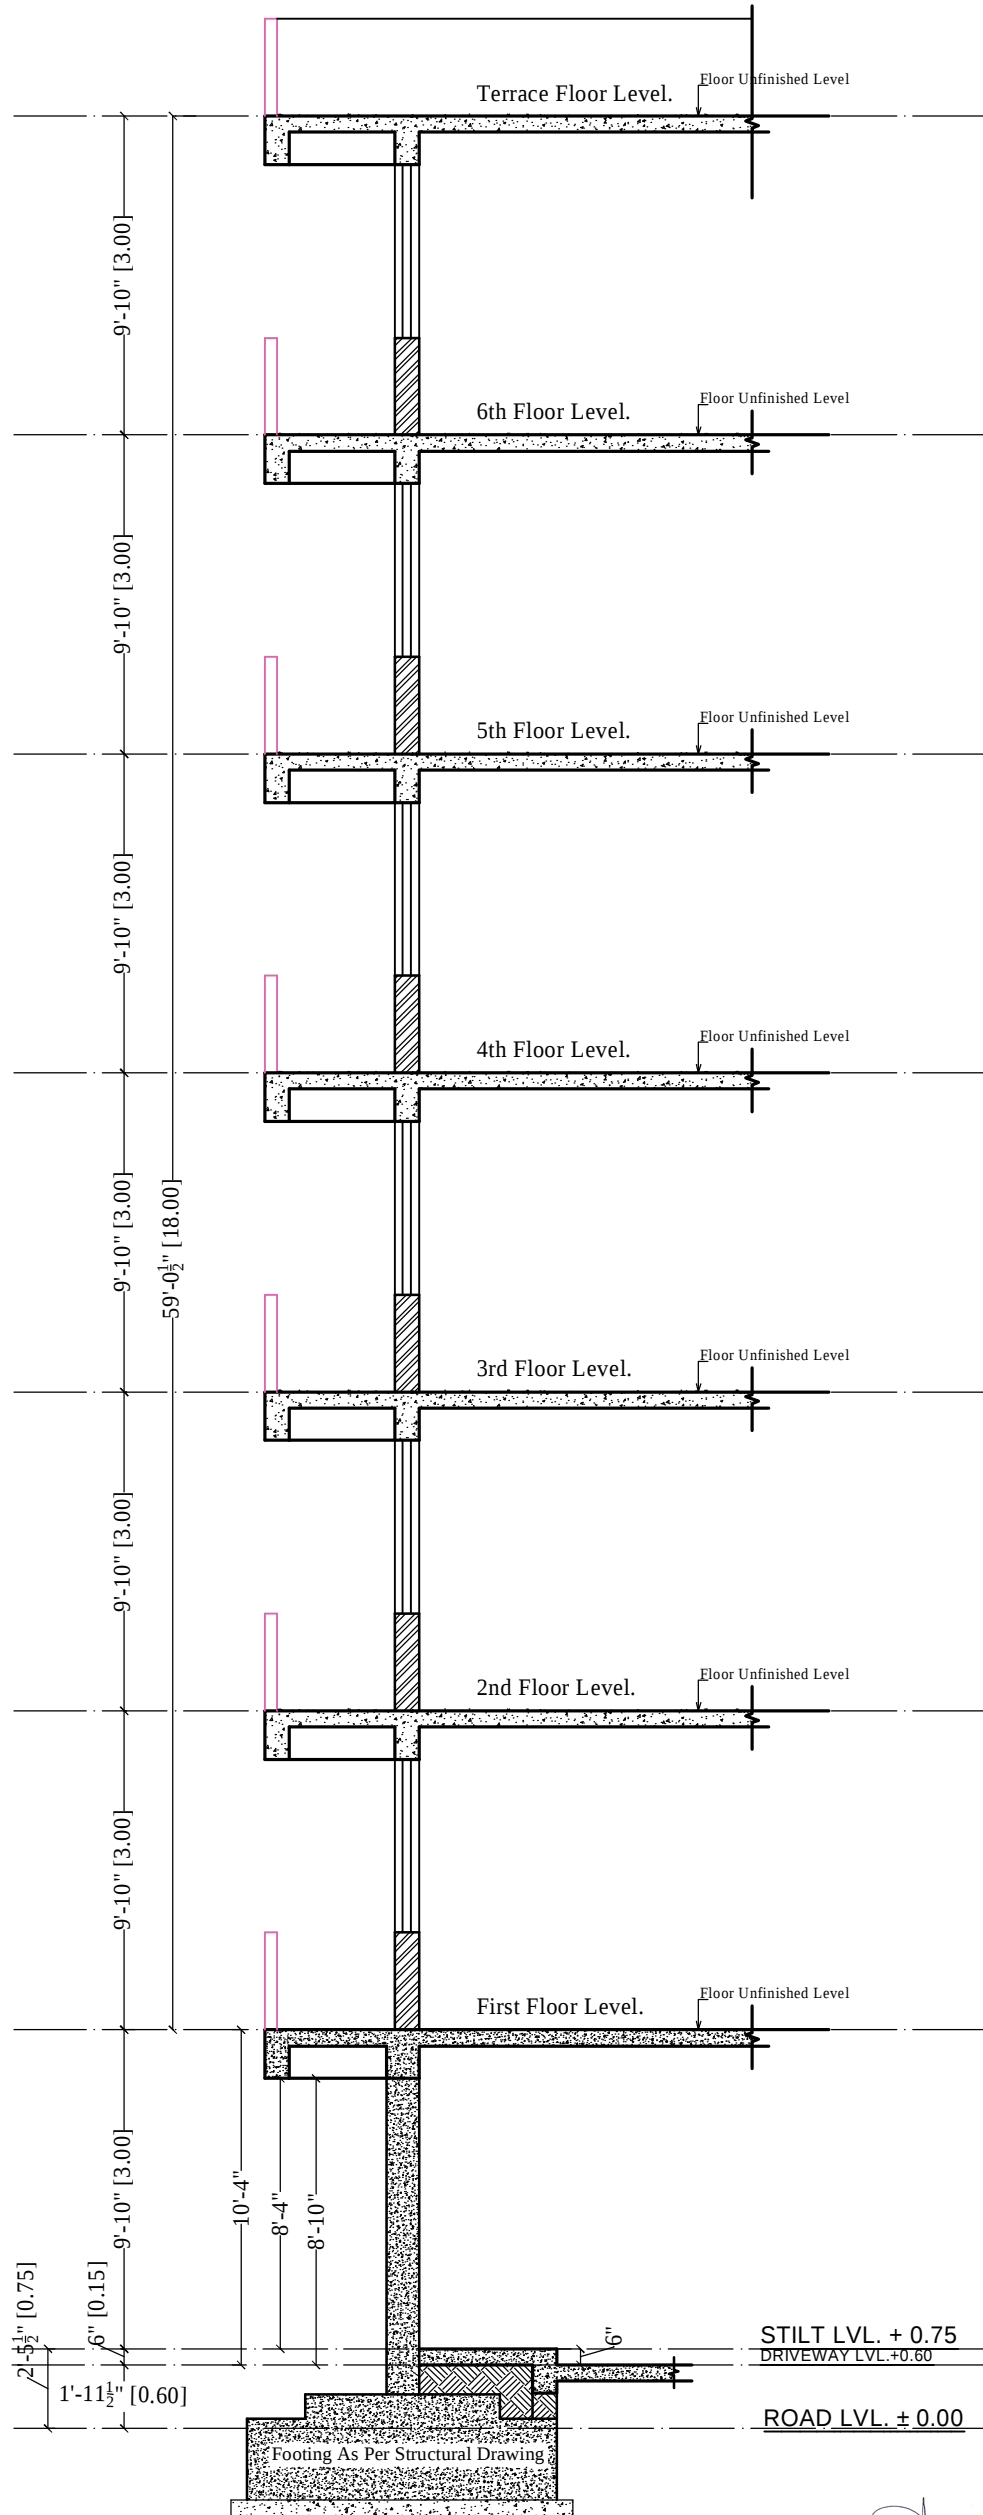

SHRI KRISHAN
Architect
CA/99/25451

PROJECT NAME: SHYAM HEAVENS
PROMOTER: INDOWESTERN BUILDTech LLP
Project Address: PLOT NO. 281, 282 XAVIER ARCADE JAIPUR

DRG. TYPE:-
HEIGHT SECTION

N.T.S.
Sunil Kumar Saini
Shri Krishan Sharma

ARCHITECT :-
SPACE GRID
C-49, Vidya Apartment, Paras Marg,
Bapu Nagar, near Janta Store Circle,
Jaipur-302015
Ph-09314918766,0141-4005506 (o)
Email:-info.spacegrid@gmail.com



LEFT ELEVATION

SHRI KRISHAN
Architect
CA/99/25451


PROJECT NAME: SHYAM HEAVENS
PROMOTER: INDOWESTERN BUILDTECH LLP
Project Address: PLOT NO. 281, 282XAVIER ARCADE JAIPUR

DRAWING TYPE :-
LEFT ELEVATION

DRN. By: Sunil Kumar Saini
APPD. By: Shri Krishan Sharma



ARCHITECT :-
SPACE GRID
C-49, VIDYA
APARTMENT, PARAS MARG,
BAPU NAGAR, NEAR JANTA
STORE CIRCLE, JAIPUR-302015
PH-09314918766, 0141-4005506 (O)
Email:-info.spacegrid@gmail.com

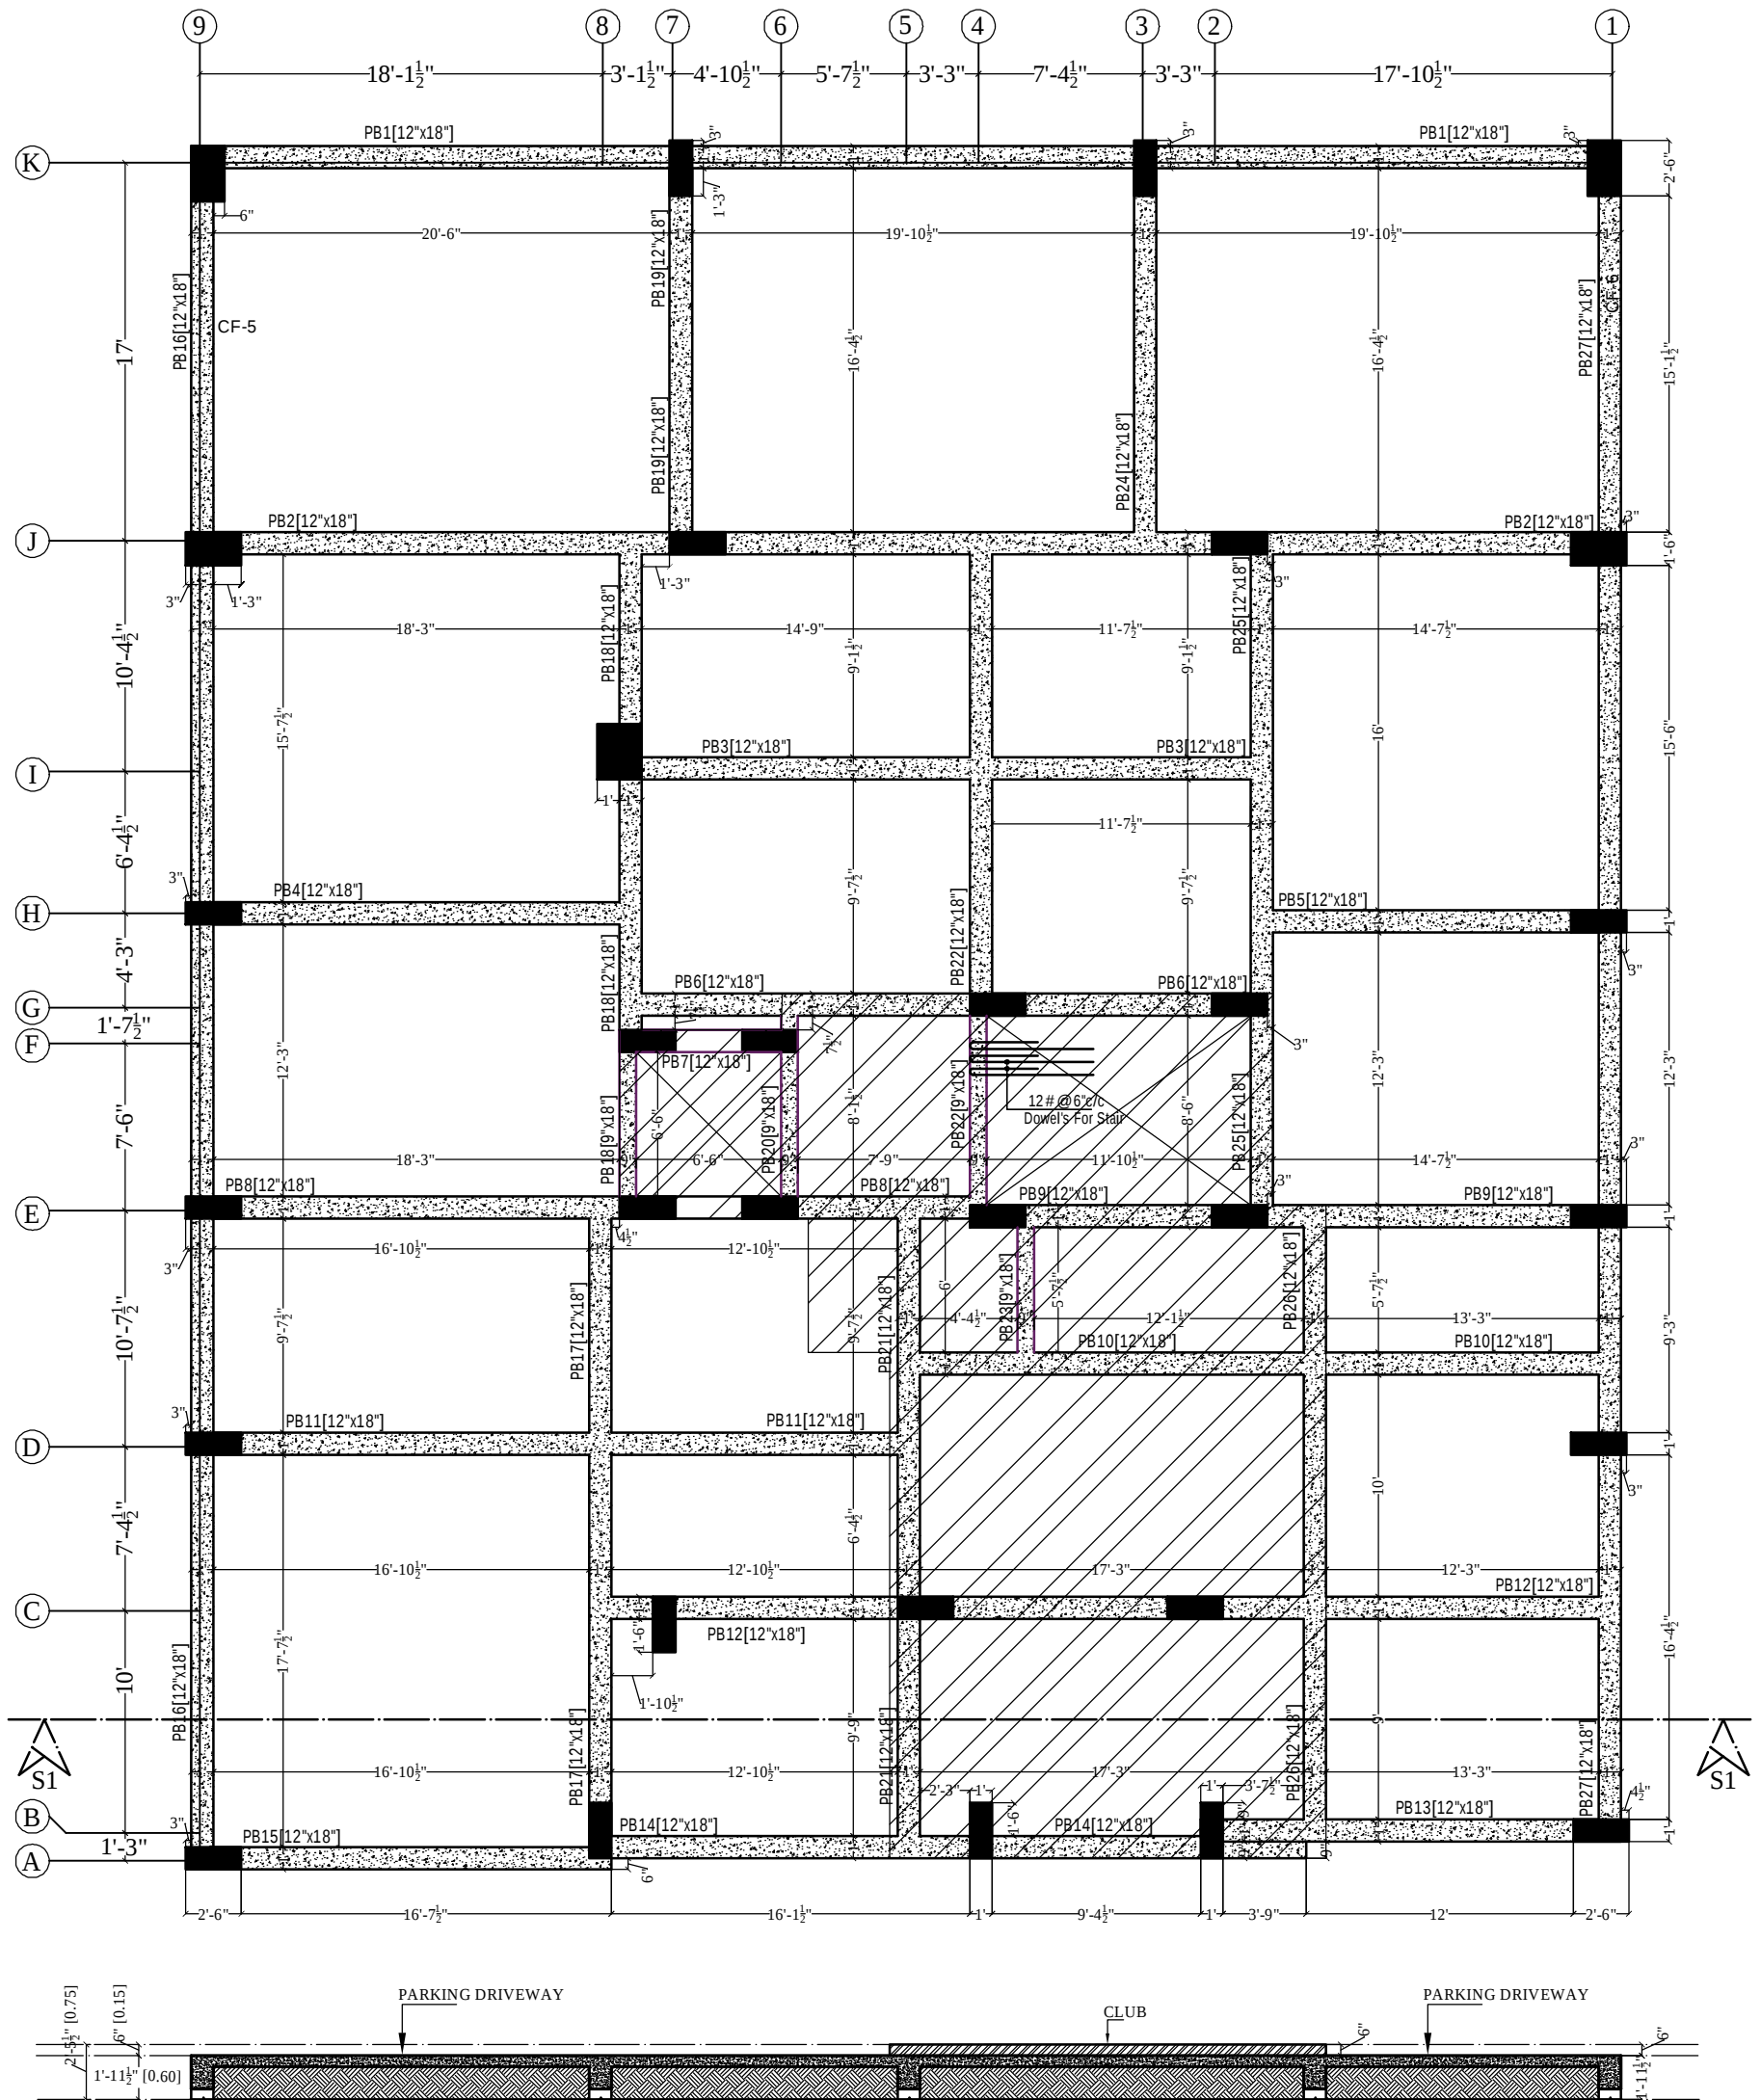

SECTION S1-S1

SHRI KRISHAN
Architect
CA/99/25451

PROJECT NAME: SHYAM HEAVENS
PROMOTER: INDOWESTERN BUILDTECH LLP
Project Address: PLOT NO. 281, 282 XAVIER ARCADE JAIPUR

DRAWING TYPE :-
PLINTH BEAM LAYOUT PLAN


DRN. By: Sunil Kumar Saini
APPD. By: Shri Krishan Sharma




ARCHITECT :-
SPACE GRID
C-49, VIDYA
APARTMENT, PARAS MARG,
BAPU NAGAR, NEAR JANTA
STORE CIRCLE, JAIPUR-302015
PH-09314918766, 0141-4005506 (O)
Email:-info.spacegrid@gmail.com



ARCHITECT :-
 **SPACE GRID**
 C-49, VIDYA
 APARTMENT, PARAS MARG,
 BAPU NAGAR, NEAR JANTA
 STORE CIRCLE, JAIPUR-302015
 PH-09314918766, 0141-4005506 (O)
 Email:-info.spacegrid@gmail.com

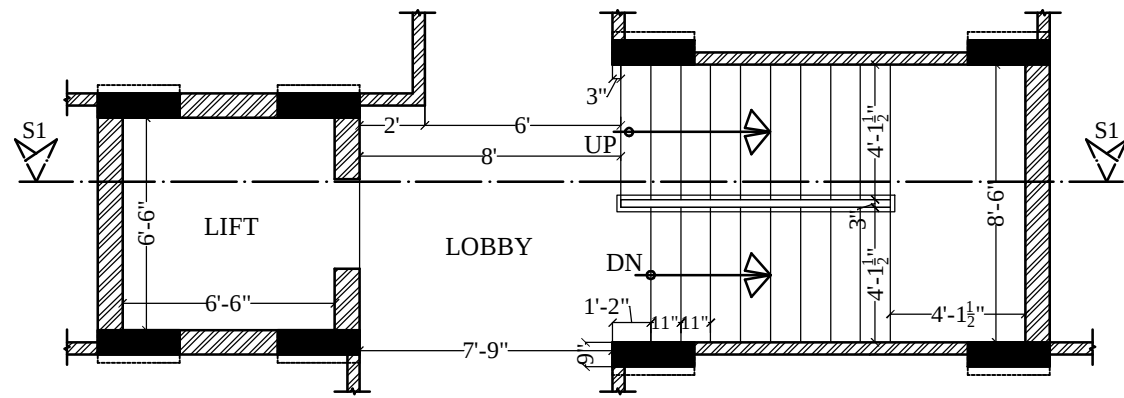


TYPICAL FLOOR STAIR CASE PLAN

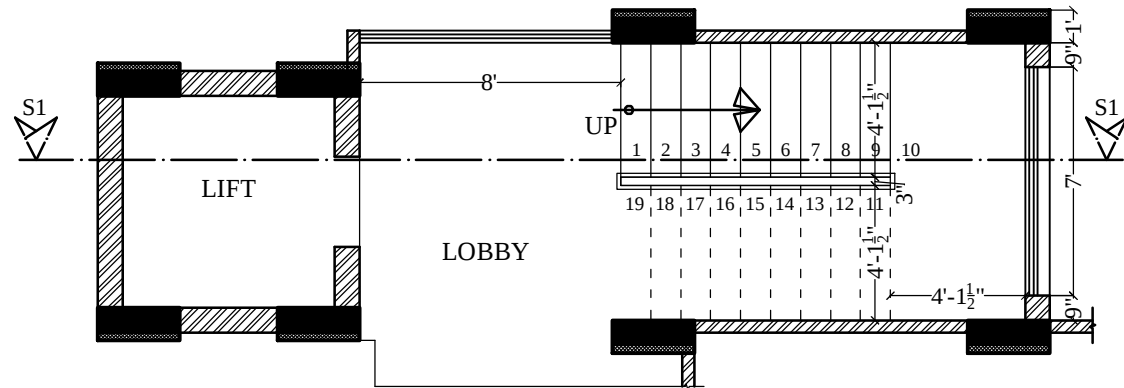

STILT FLOOR STAIR CASE PLAN

HAND.

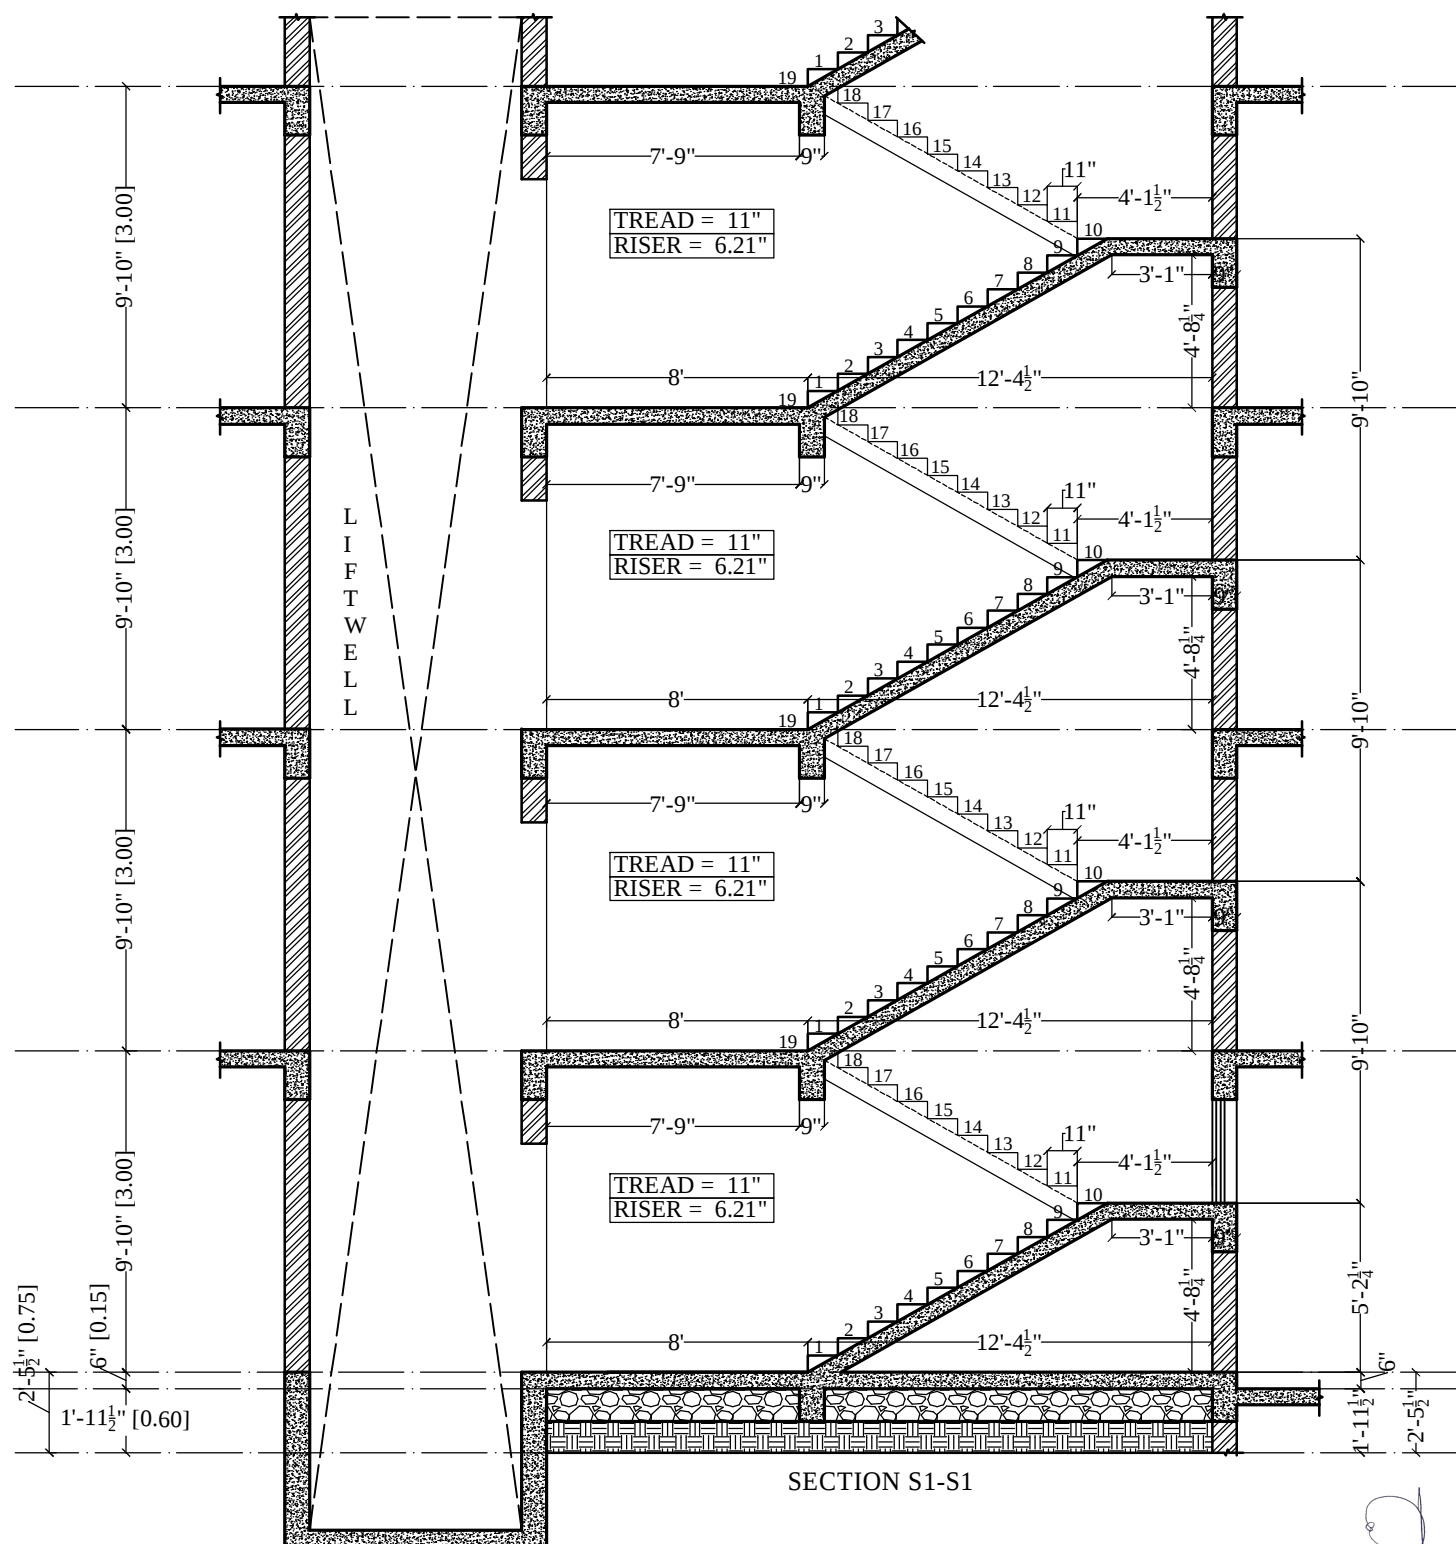

SHRI KRISHAN
Architect
CA/99/25451


PROJECT NAME: SHYAM HEAVENS
PROMOTER: INDOWESTERN BUILDTECH LLP
Project Address: PLOT NO. 281, 282 XAVIER ARCADE JAIPUR

DRAWING TYPE :-
STAIRCASE SECTION PLAN

DRN. By: Sunil Kumar Saini
APPD. By: Shri Krishan Sharma



ARCHITECT :-
SPACE GRID
C-49, VIDYA
APARTMENT PARAS MARG,
BAPU NAGAR, NEAR JANTA
STORE CIRCLE, JAIPUR-302015
PH-09314918766, 0141-4005506 (O)
Email:-info.spacegrid@gmail.com

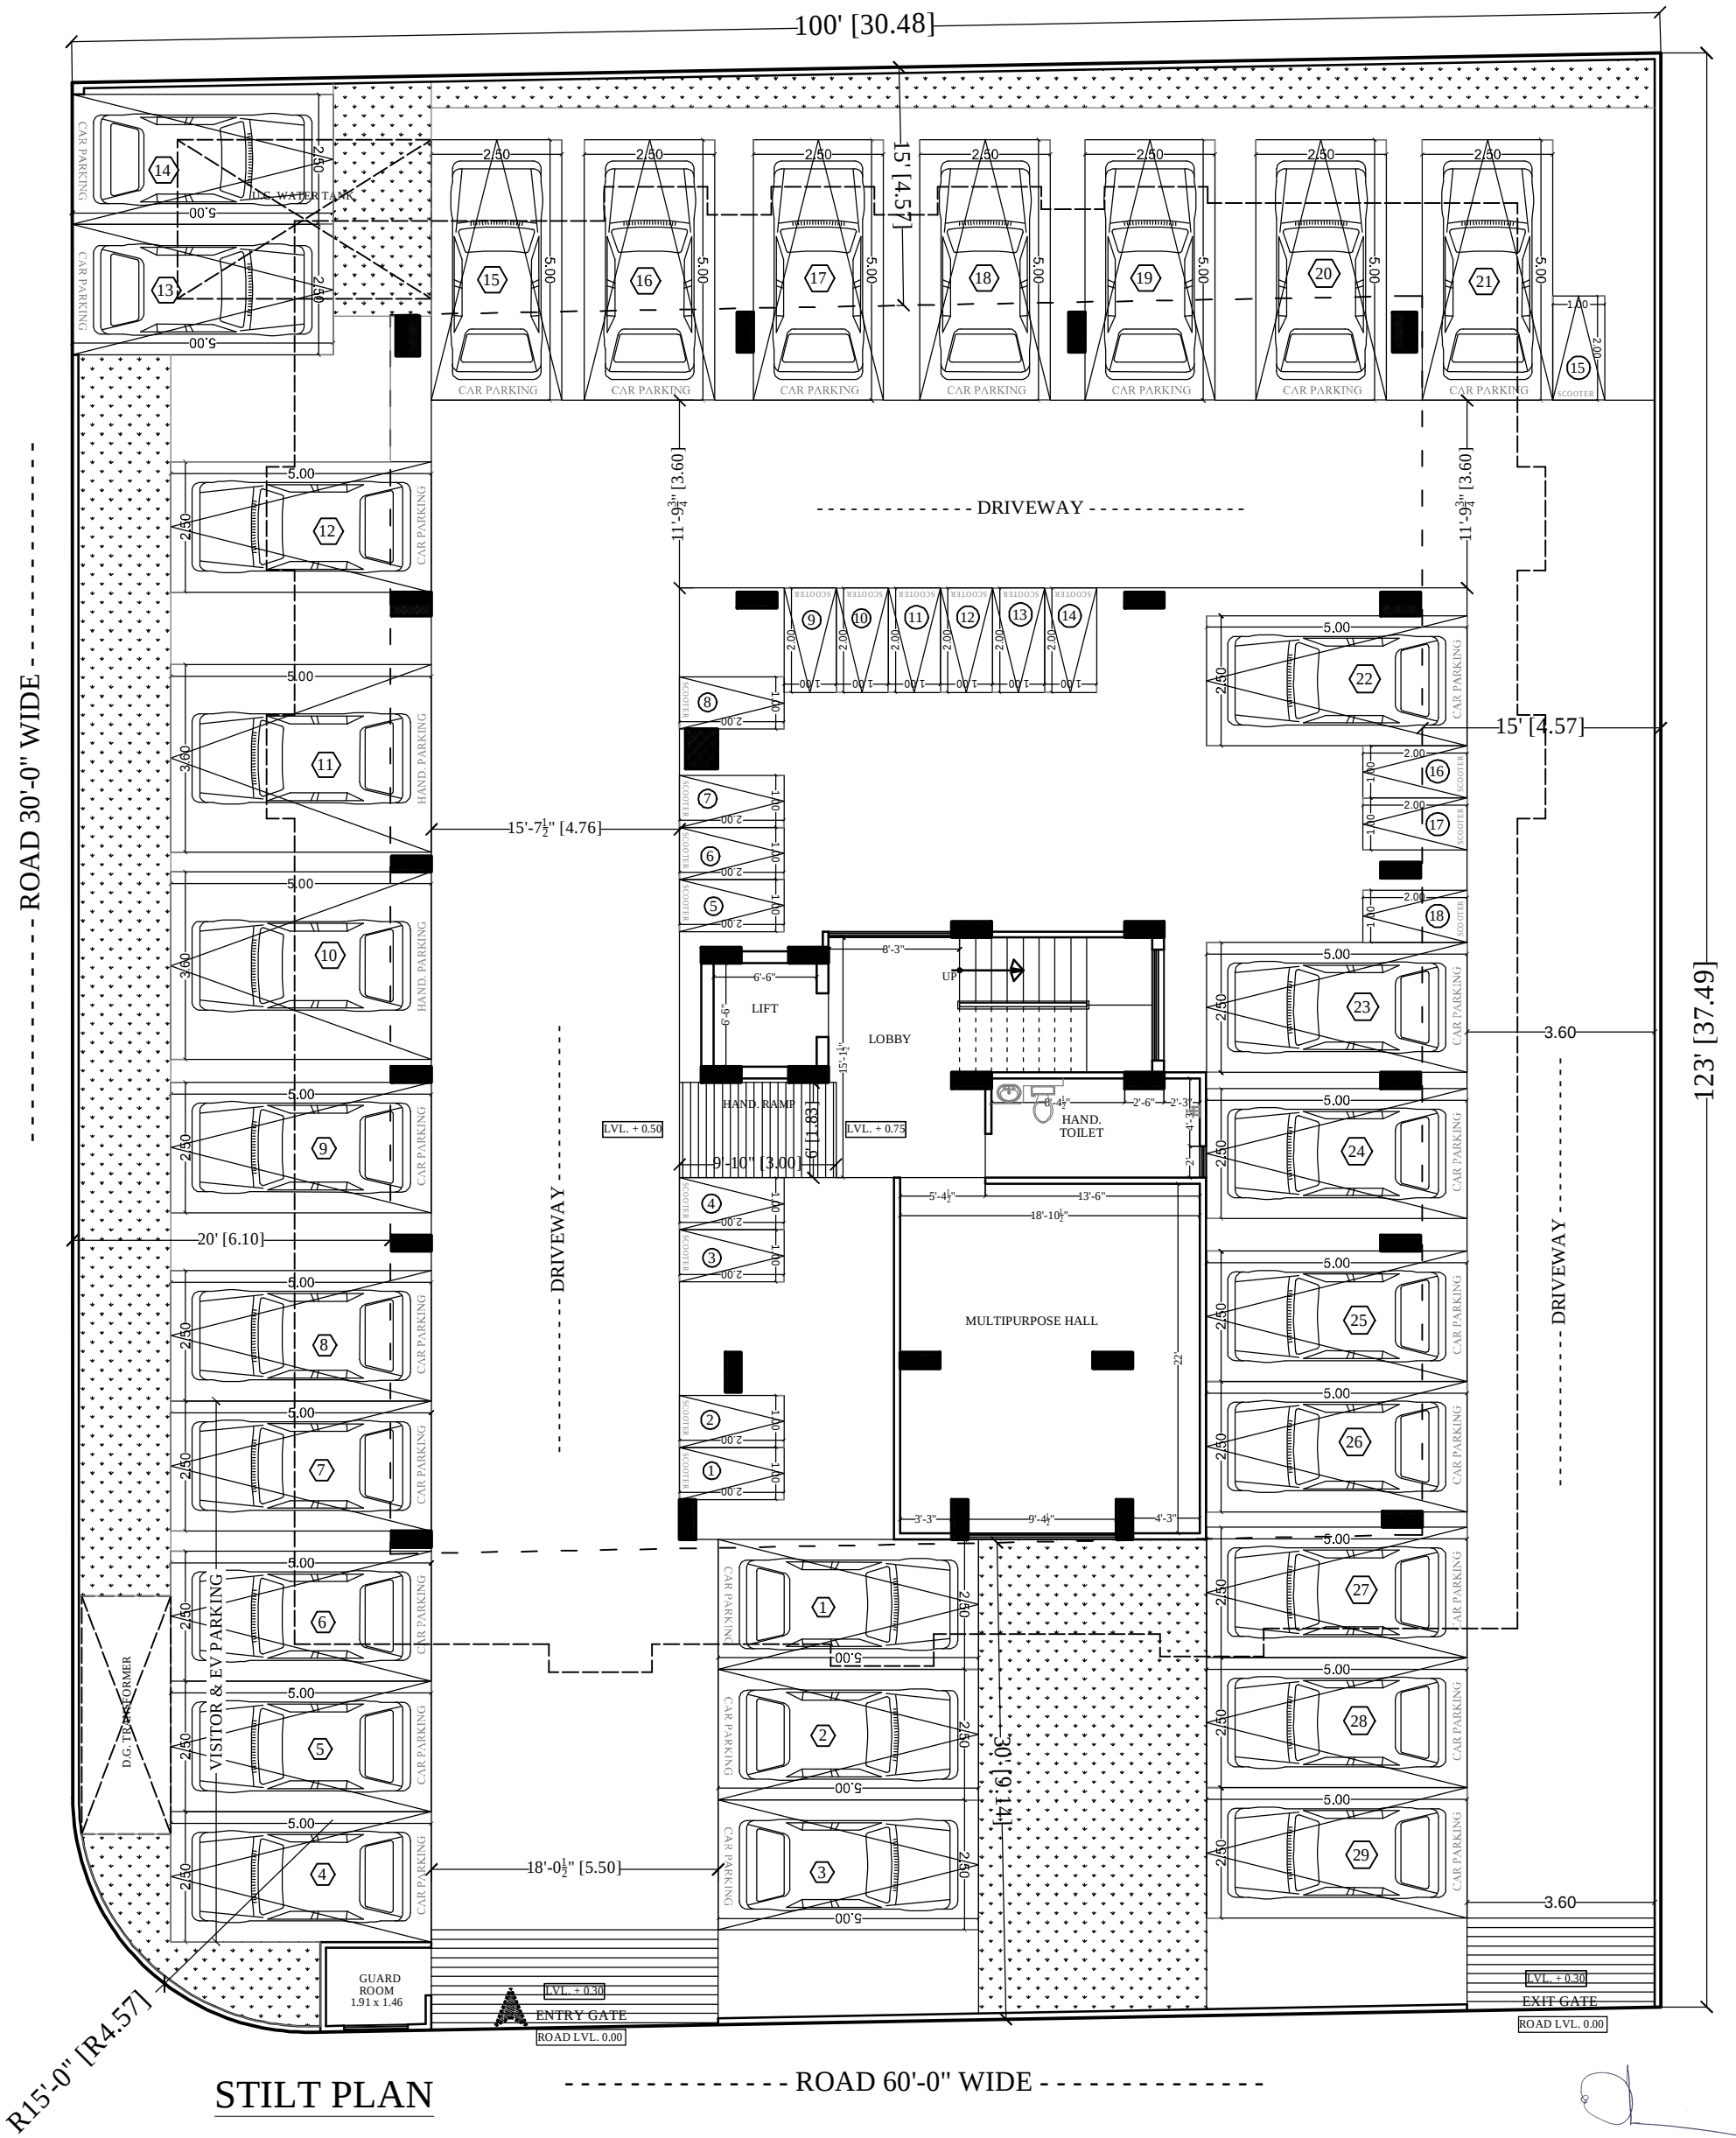

SHRI KRISHAN
Architect
CA/99/25451




PROJECT NAME: SHYAM HEAVENS
PROMOTER: INDOWESTERN BUILDTECH LLP
Project Address: PLOT NO. 281, 282XAVIER ARCADE JAIPUR

DRAWING TYPE :-
STILT FLOOR WORKING PLAN


DRN. By: Sunil Kumar Saini
APPD. By: Shri Krishan Sharma



ARCHITECT :-
SPACE GRID
C-49, VIDYA
APARTMENT, PARAS MARG,
BAPU NA GAR, NEAR JANTA
STORE CIRCLE, JAIPUR-302015
PH-09314918766, 0141-4005506 (O)
Email:-info.spacegrid@gmail.com

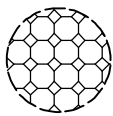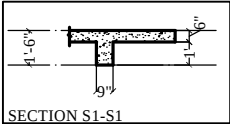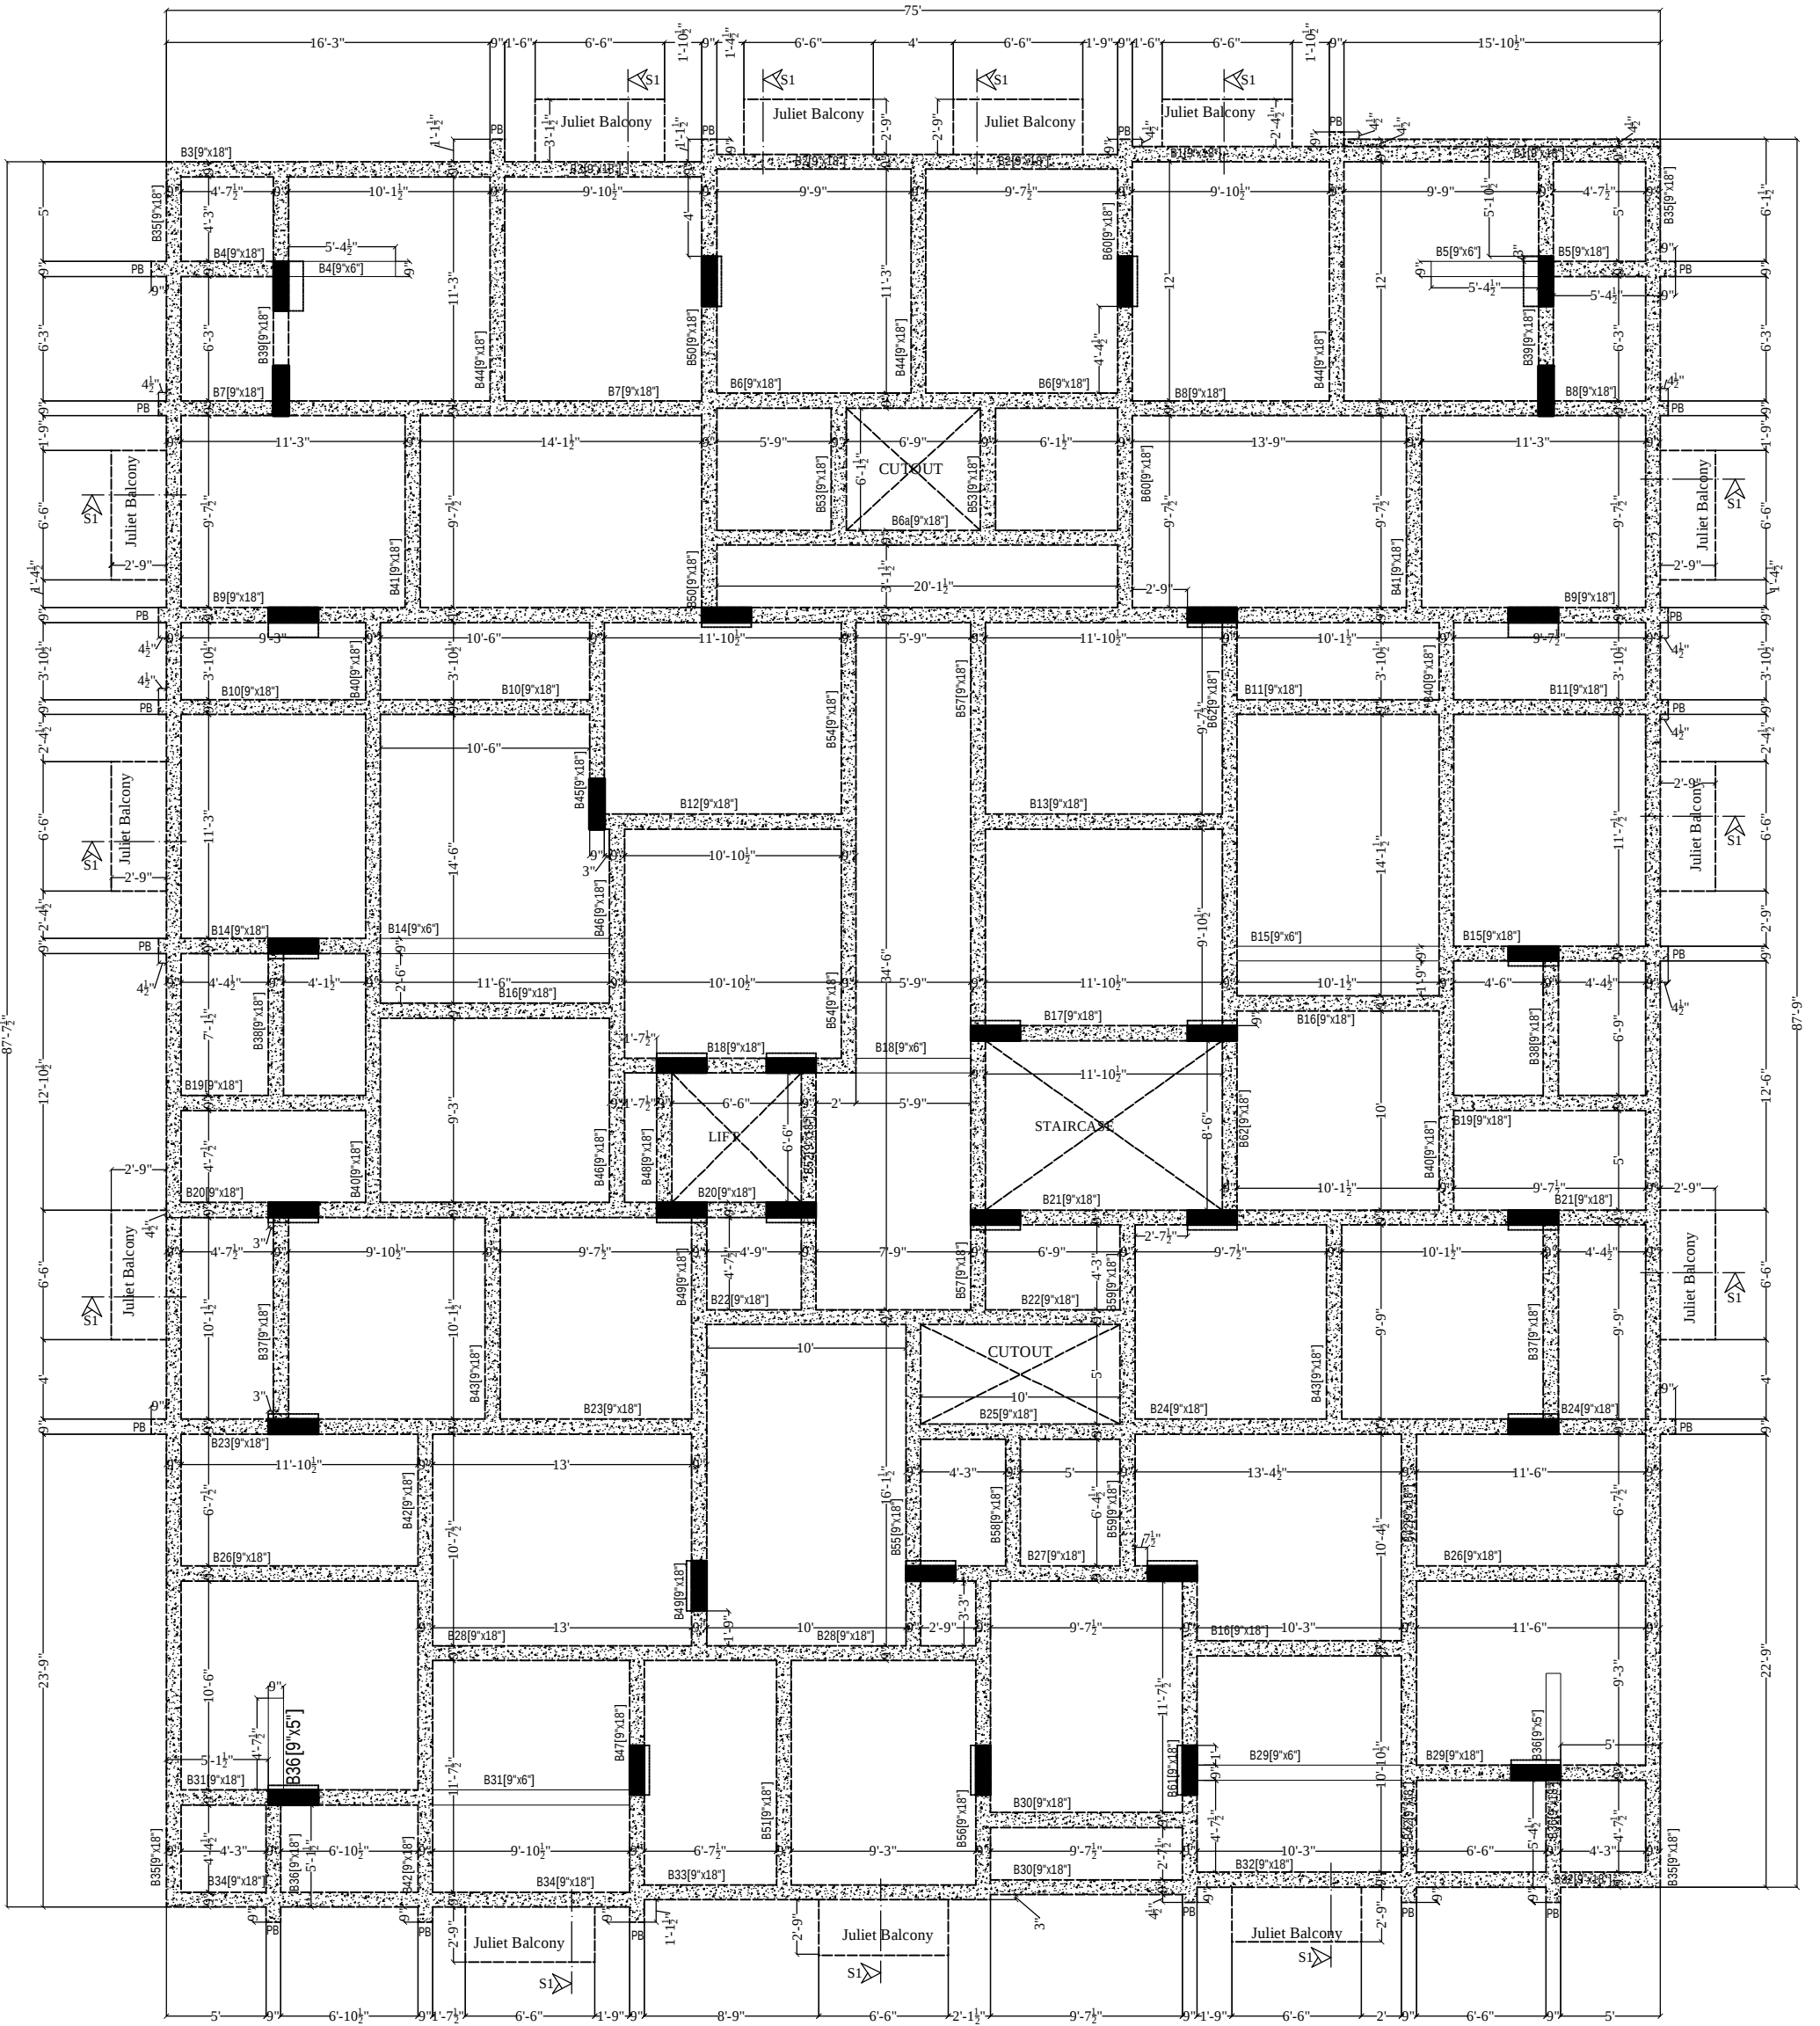

SLAB AT BEAM BOTTOM

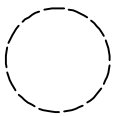

SLAB AT BEAM TOP

SHRI KRISHAN
Architect
CA/99/25451


PROJECT NAME: SHYAM HEAVENS
PROMOTER: INDOWESTERN BUILDTECH LLP
Project Address: PLOT NO. 281, 282 XAVIER ARCADE JAIPUR

DRAWING TYPE :-
TYPICAL FLOOR ROOF SHUTTERING PLAN

DRN. By: Sunil Kumar Saini
APPD. By: Shri Krishan Sharma



ARCHITECT :-
SPACE GRID
C-49, VIDYA
APARTMENT, PARAS MARG,
BAPU NAGAR, NEAR JANTA
STORE CIRCLE, JAIPUR-302015
PH-09314918766, 0141-4005506 (O)
Email-info.spacegrid@gmail.com

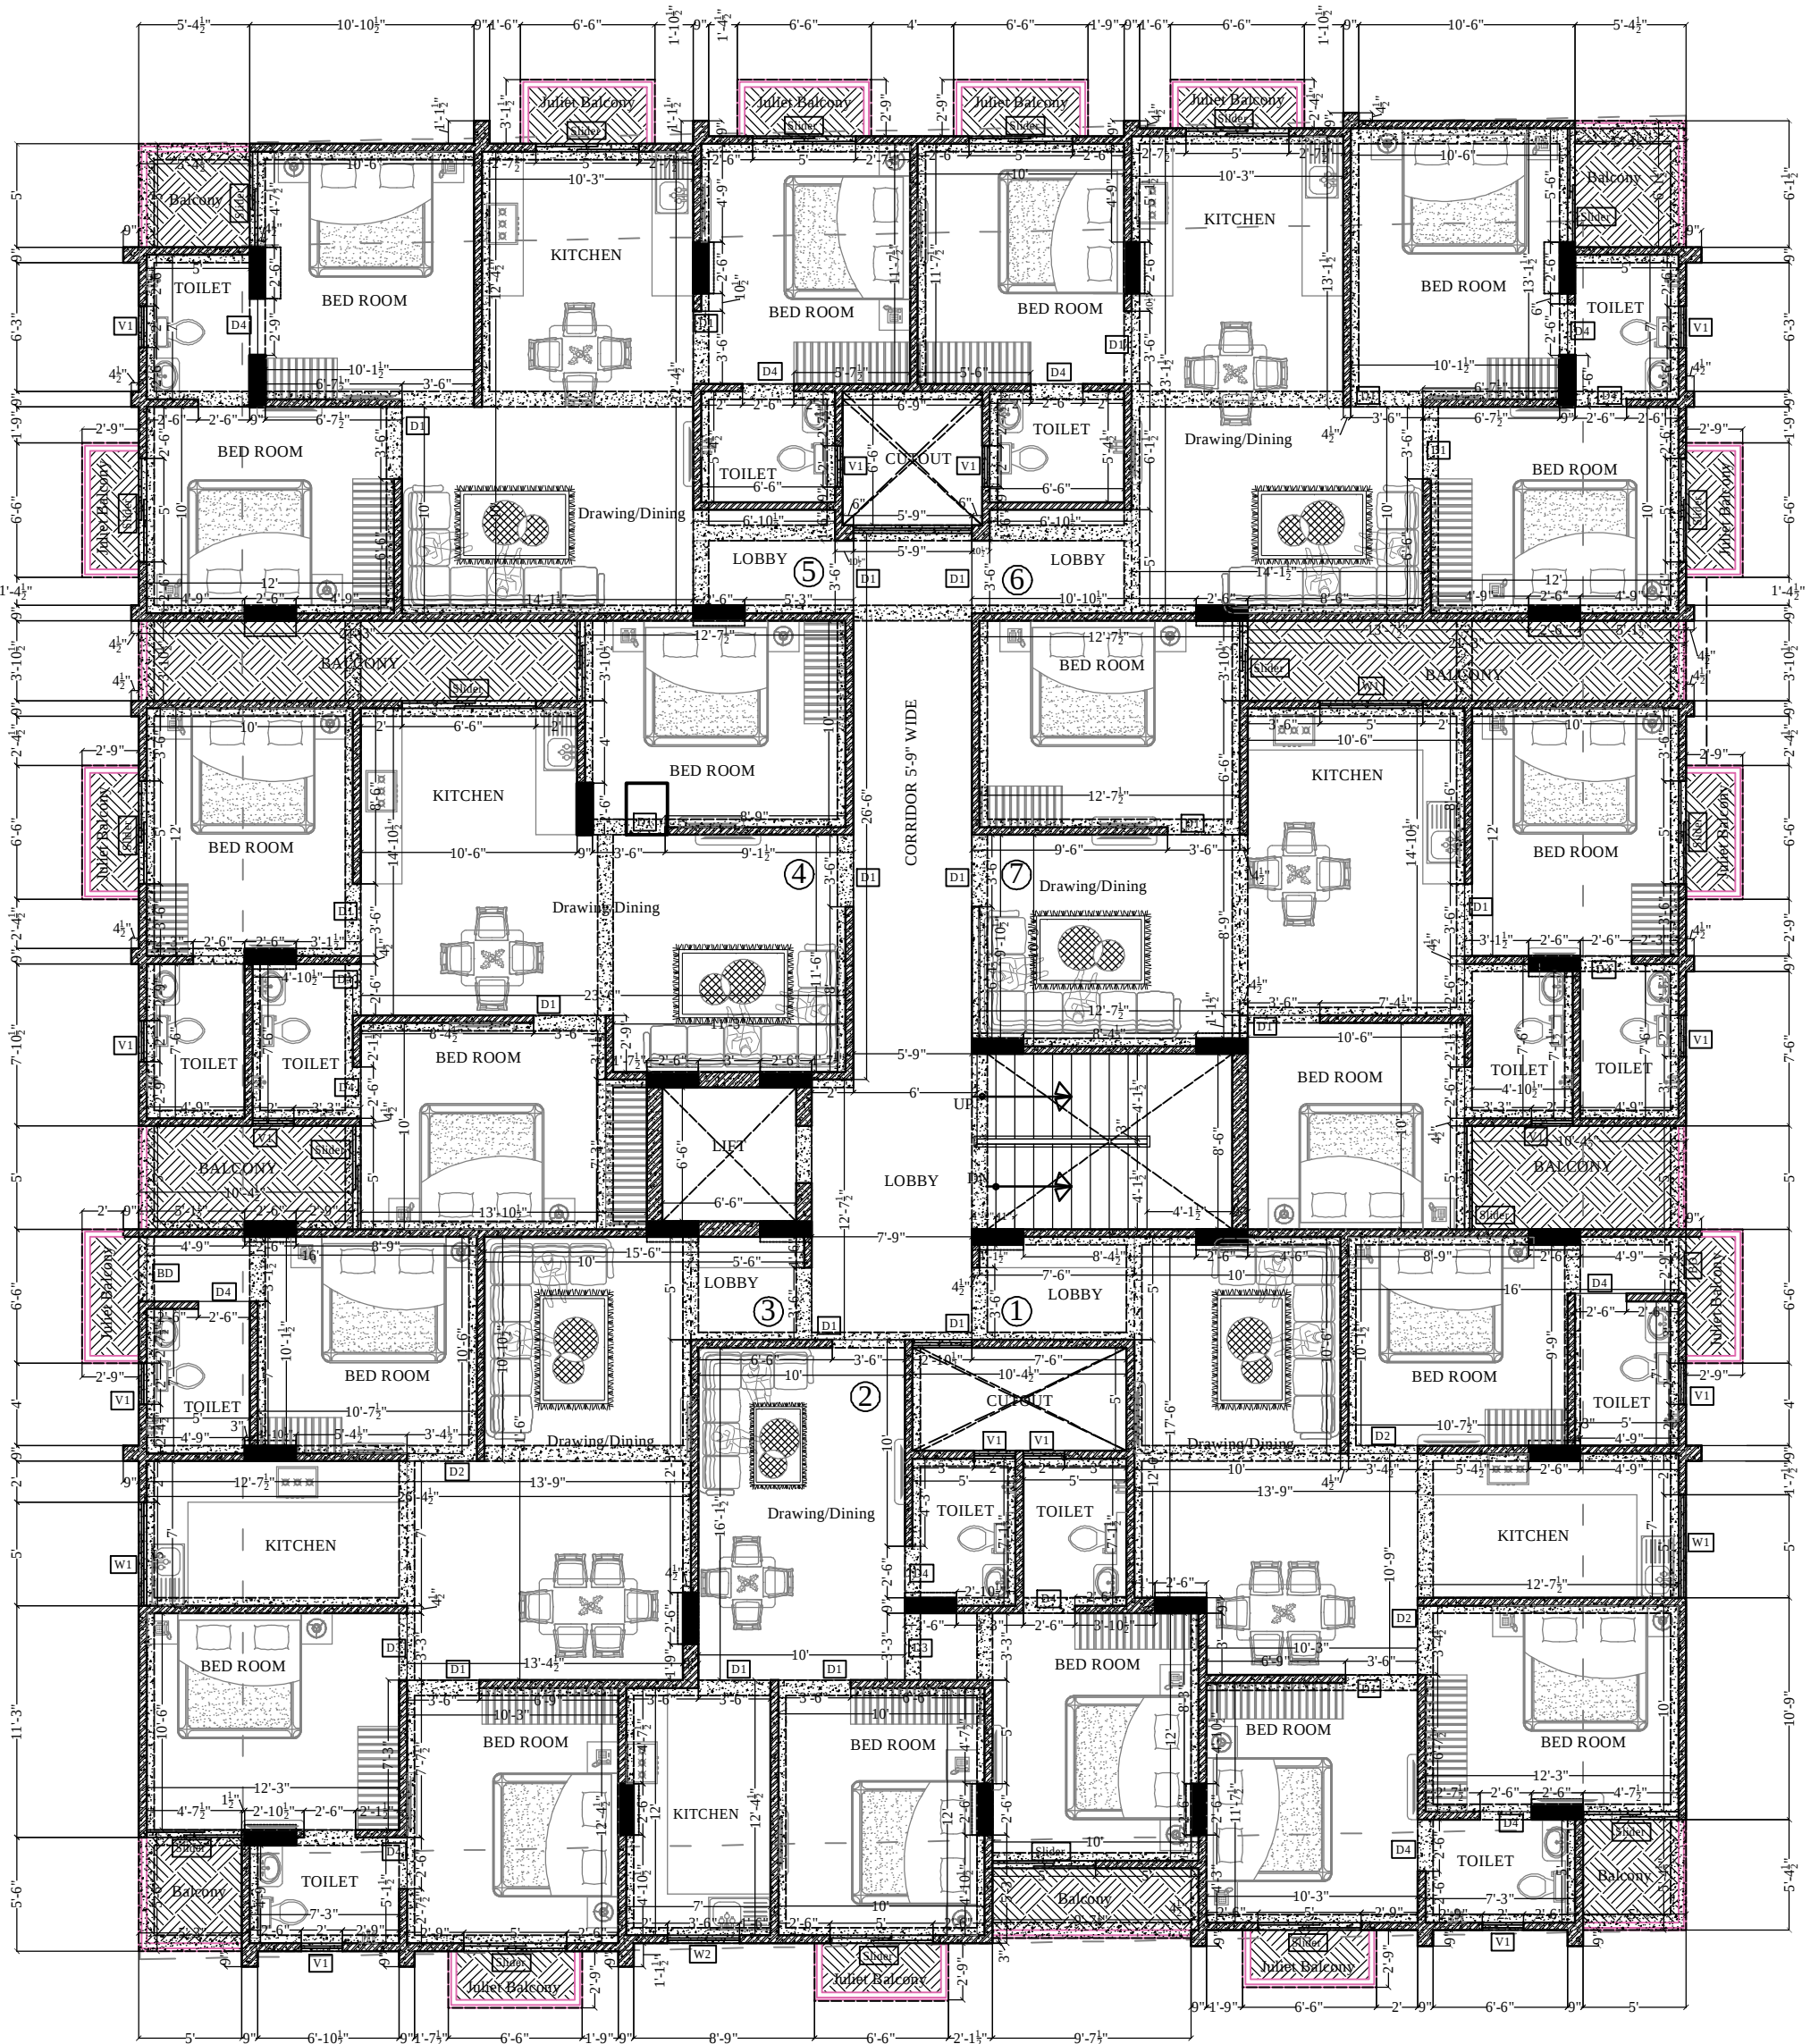

SHRI KRISHAN
Architect
CA/99/25451

DRAWING TYPE :-
Typical FLOOR WORKING PLAN

DRN. By: Sunil Kumar Saini
APPD. By: Shri Krishan Sharma



ARCHITECT :-
SPACE GRID
C-49, VIDYA
APARTMENT, PARAS MARG,
BAPU NAGAR, NEAR JANTA
STORE CIRCLE, JAIPUR-302015
PH-09314918766, 0141-4005506 (O)
Email: info.spacegrid@gmail.com

PROJECT NAME: SHYAM HEAVENS
PROMOTER: INDOWESTERN BUILDTECH LLP
Project Address: PLOT NO. 281, 282 XAVIER ARCADE JAIPUR