



ROAD 12 M WIDE

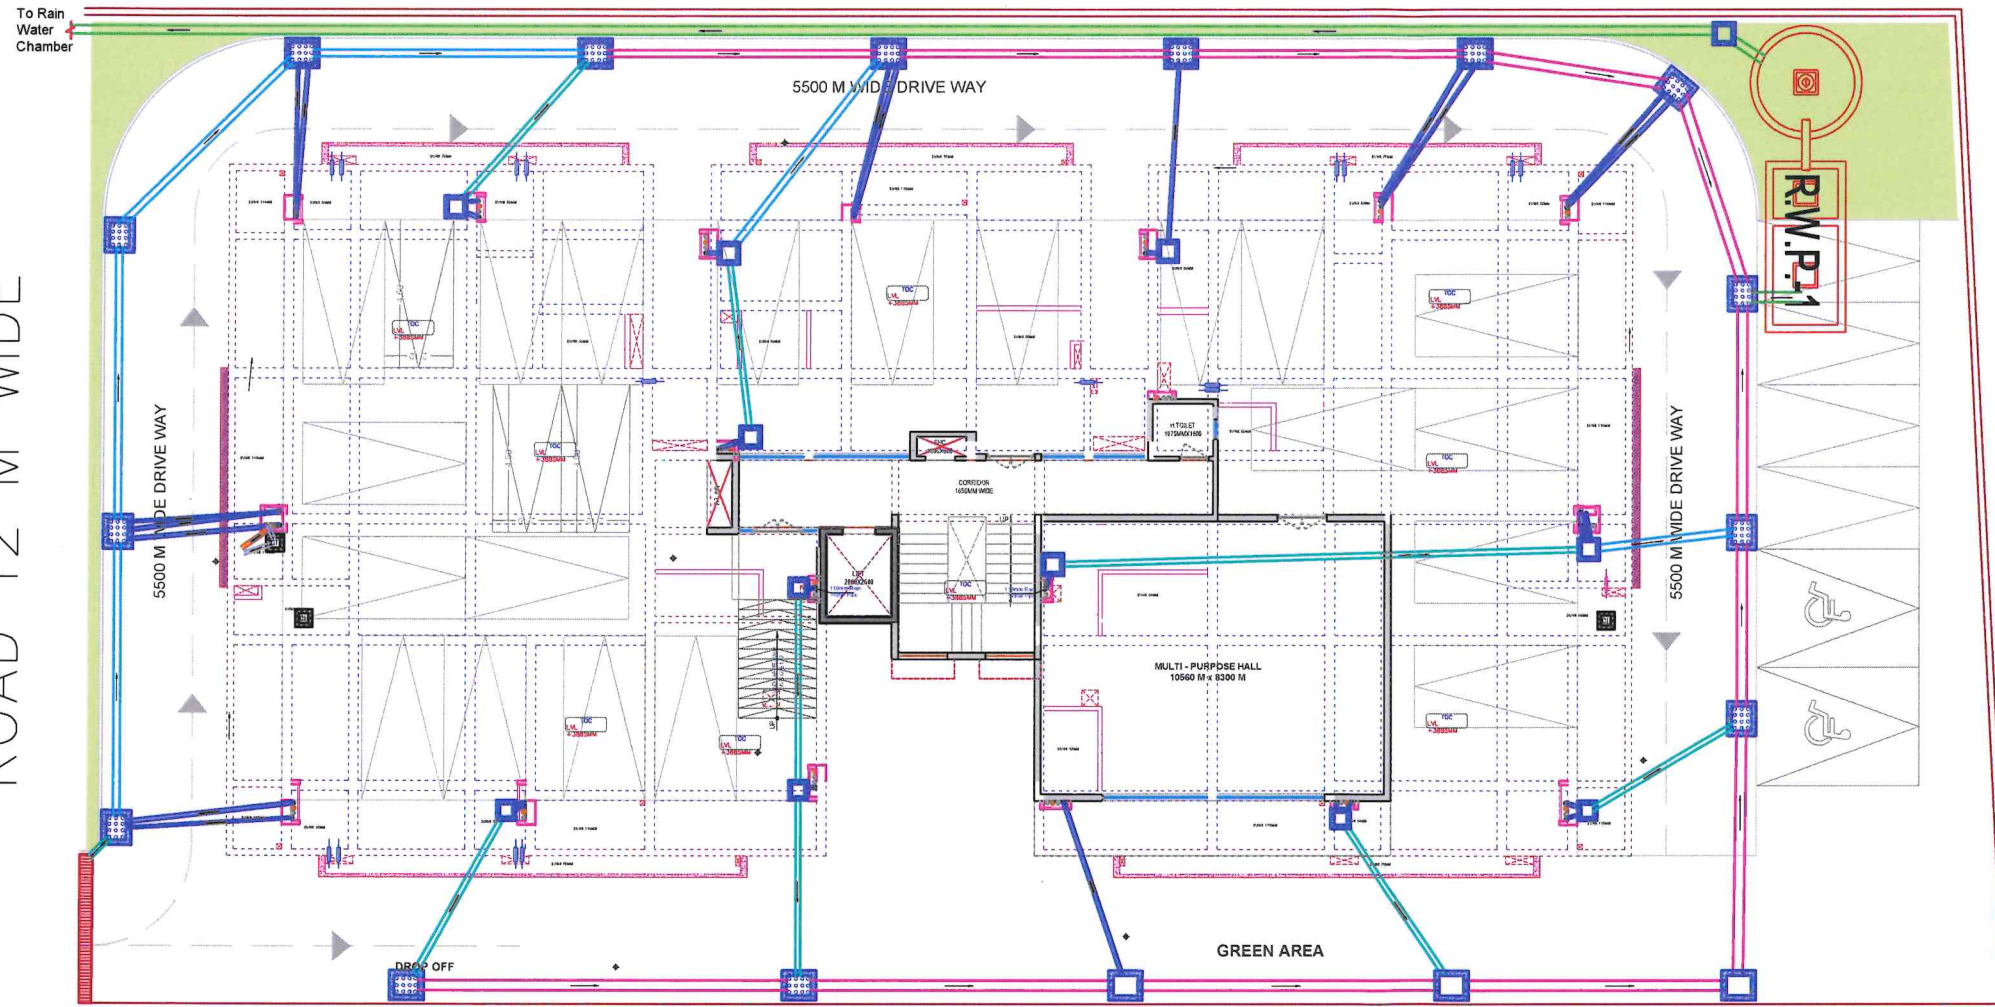

LEGENDS		
S.NO.	SYMBOL	DESCRIPTION
1.		110mm SOIL PIPE (SP)
2.		160mm SOIL PIPE (SP)
3.		200mm SOIL PIPE (SP)
4.		110mm Rain Water Pipe (R.W.P.)
5.		160mm Rain Water Pipe (R.W.P.)
6.		200mm Rain Water Pipe (R.W.P.)
7.		300mm Rain Water Pipe (R.W.P.)
8.		400mm Rain Water Pipe (R.W.P.)
9.		Sewer Manhole
10.		Rain Water Chamber (with perforated cover)
11.		Rain Water Chamber (with plain cover)
12.		

NOTE:-

1. uPVC SDR CLASS SN8 LESS THEN 200 MM PIPE Ø (IS 15328-2003) / DWC (IS 16098)
2. RCC NP4 ABOVE 200 MM PIPE Ø (IS 458 : 2003)

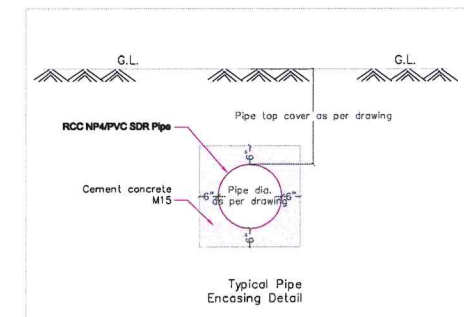

For AKSHAT APARTMENTS PVT. LTD.
(SUNIL JAIN)
Director
Dir. 00155259

Ravi Kumawat
B. Tech. (Civil)



CLIENT	AKSHAT KANOTA ESTATE
ARCHITECT	m a r c h i t e c t s ARCHITECTS, ENGINEERS AND INTERIOR DESIGNERS PLOT No.-1, OFF SAHAKAR MARG, LAL KOTHI SCHEME, JAIPUR - 302015 TEL. 91-0141-2741232, 91-0141-2743619 TELE FAX. 91-0141-2741664 email - studio@maarchitects.in, maarchitects@gmail.com web - www.maarchitects.in
STRUCTURAL CONSULTANTS	
LANDSCAPE CONSULTANTS	
SERVICES CONSULTANTS(S)	A ONE INFRACONSULTANTS PVT.LTD. 1 KIRA 13 JAWAHAR NAGAR JAIPUR. 9414371742, 0141-4020742 gaurav@oneinfra.com, rajeev@oneinfra.com www.oneinfra.com
NOTES:-	259 SHEPRA, SUN CITY GHAZIABAD INDIA rajeev@oneinfra.com, gaurav@oneinfra.com www.oneinfra.com
PROJECT	AKSHAT KANOTA ESTATE
NAME OF DRAWING:	PLOT NO-3 STILT FLOOR RAIN WATER HARVESTING LAYOUT
DEALT BY:	MKM
APPROVED BY:	S.K.M.
DRAWING	NORTH
PLUMBING DETAIL	
PROJECT NO. :	DATE : 07-07-2016
SCALE :	REV NO. : R-00
DRAWING NO. :	
A K E / S D / [] / P D / []	

CLIENT

AKSHAT KANOTA ESTATE

ARCHITECT

m|architects
ARCHITECTS, ENGINEERS AND
INTERIOR DESIGNERS

PLOT No.-1, OFF SAHAKAR MARG,
LAL KOTHI SCHEME, JAIPUR - 302015
TEL. 91-0141-2741232, 91-0141-2743619
TELE FAX 91-0141-2741664
email - studio@maarchitects.in, maarchitects@gmail.com
web - www.maarchitects.in

STRUCTURAL CONSULTANTS

LANDSCAPE CONSULTANTS

SERVICES CONSULTANTS(P):
A ONE INFRACONSULTANTS PVT.LTD.

7 KHA 13 JAWAHAR NAGAR
JAIPUR
9414377742, 0141-4020742
ganeshhone2005@yahoo.co.in
aoneinfraconsultants@yahoo.in


NOTES:-
259 SHIPRA SUN CITY
GHAZIABAD INDIA
rajivsharma632002@yahoo.com
www.aoneinfra.com

PROJECT
AKSHAT KANOTA ESTATE


NAME OF DRAWING:
PLOT NO-3
FIRST FLOOR PLUMBING LAYOUT

DEALT BY:	APPROVED BY:
MKM	S.K.M.
DRAWING	NORTH
PLUMBING DETAIL	
PROJECT NO. :	DATE :
	07-07-2016
SCALE :	REV NO. :
	R-00

DRAWING NO. :
A K E / S D / - / P D / 01
PROJECT CATEGORY BLOCK FLOOR TYPE NUMBER

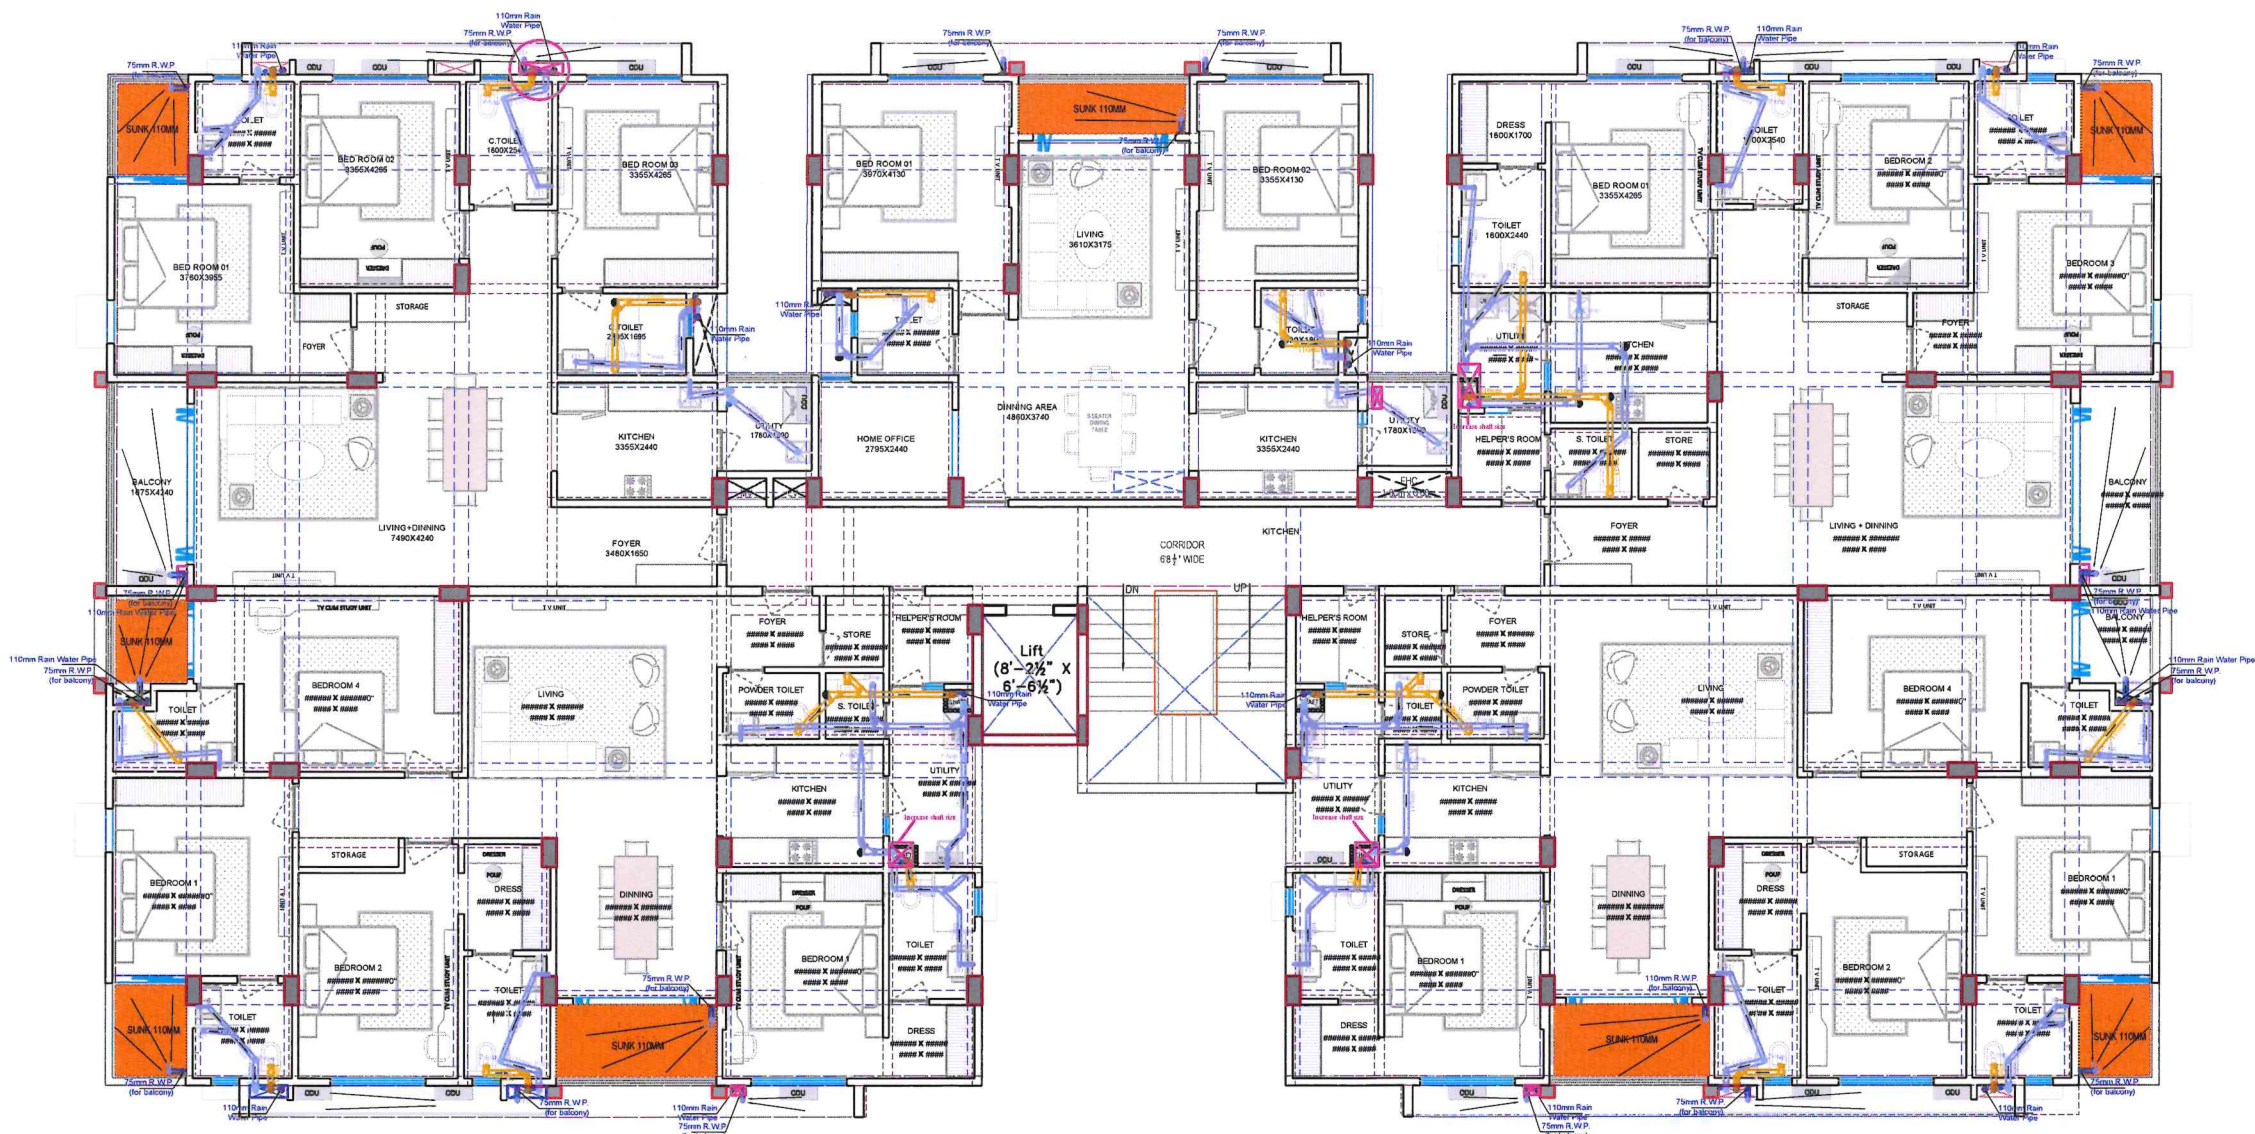


For AKSHAT APARTMENTS PVT. LTD.

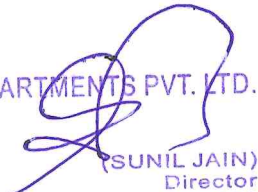
(SUNIL JAIN)
Director
DIN: 00155259


Ravi Kumawat
B. Tech. (Civil)



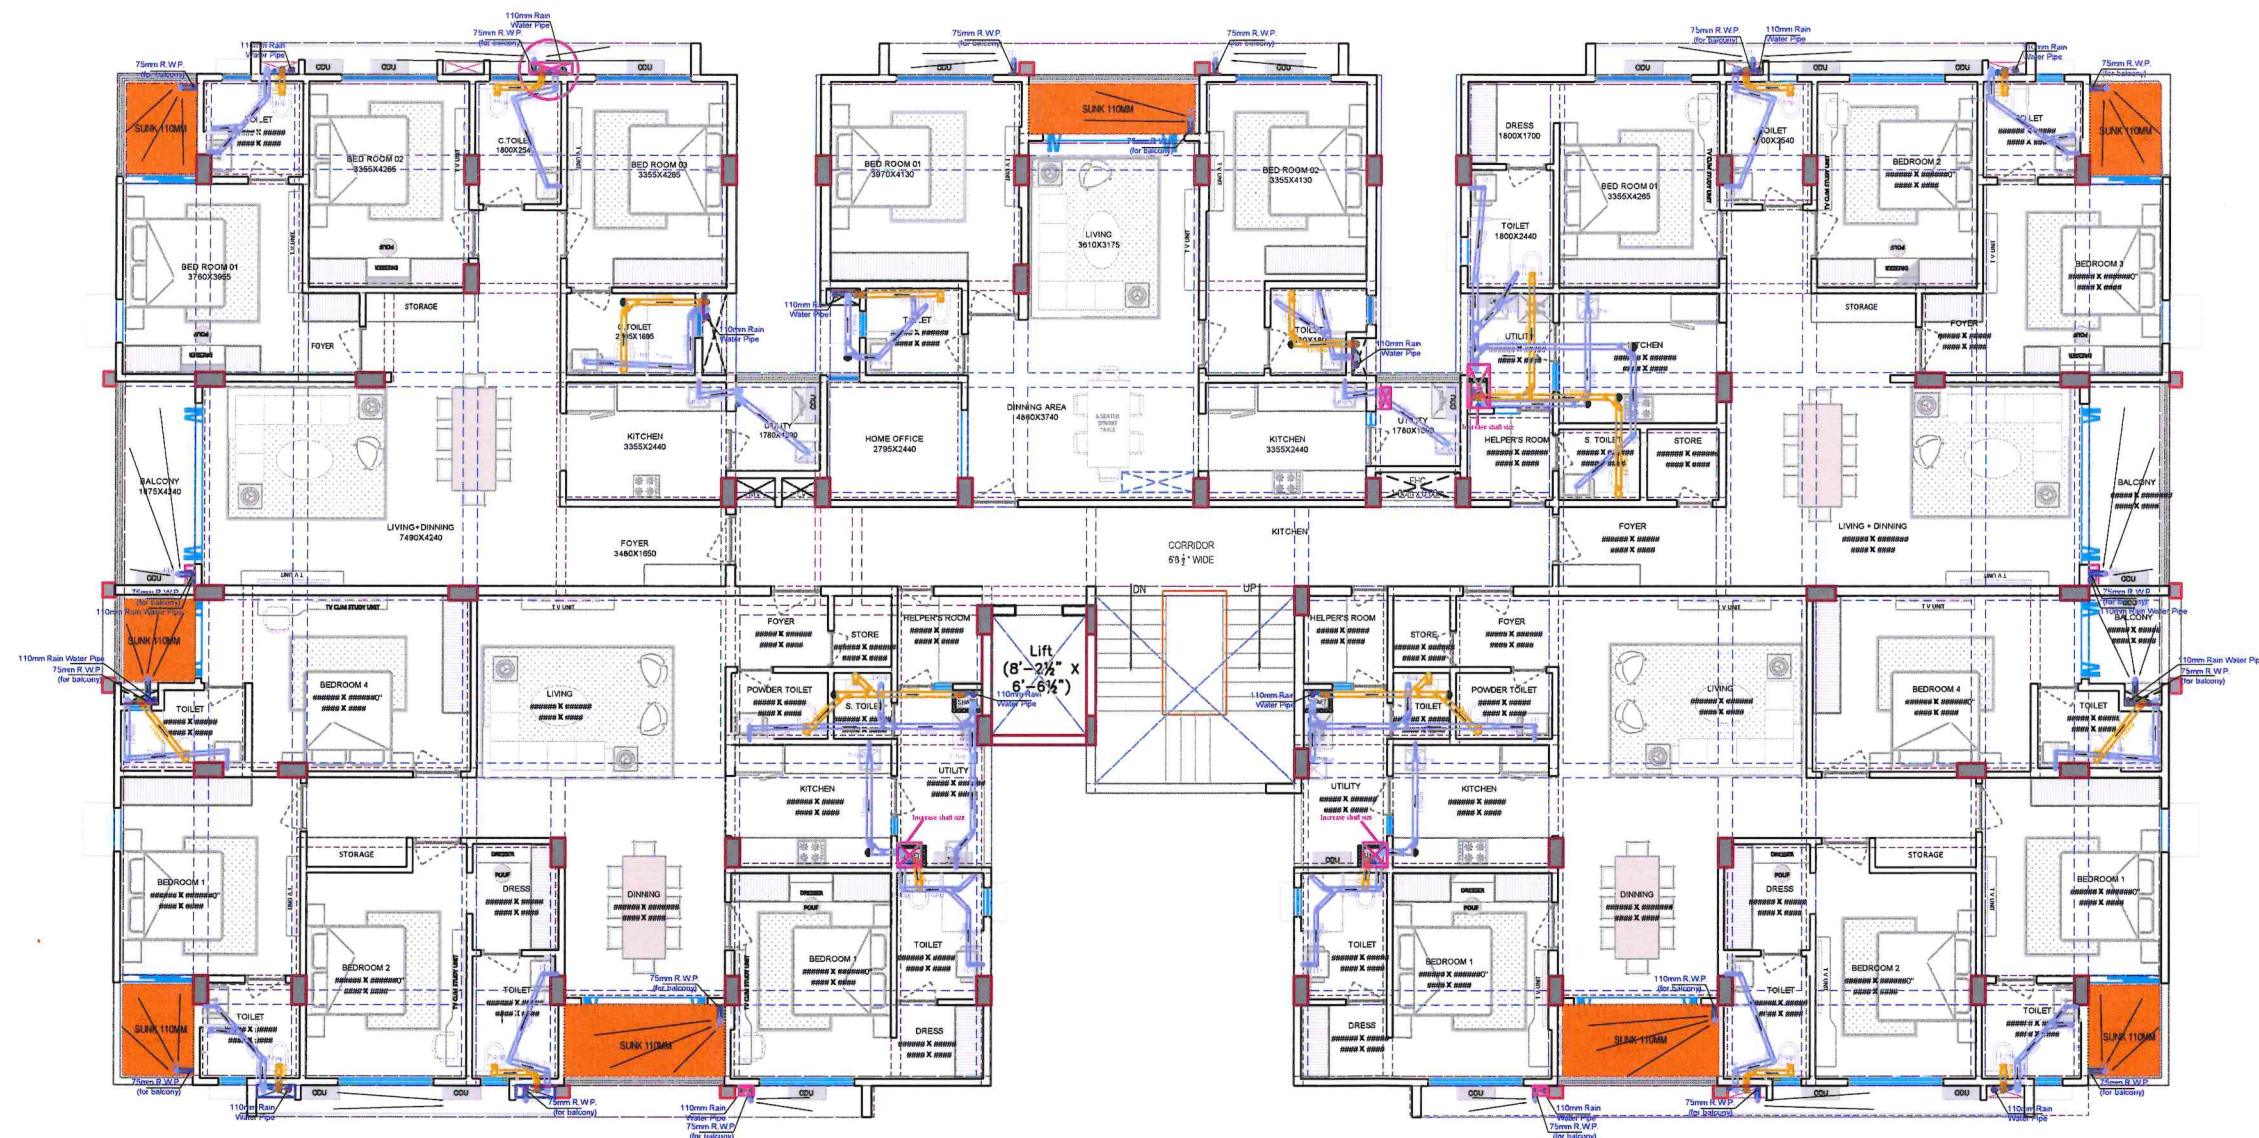

For AKSHAT APARTMENTS PVT. LTD.

(SUNIL JAIN)
Director
DIN: 00155259

Ravi Kumawat
B. Tech. (Civil)



CLIENT	
AKSHAT KANOTA ESTATE	
ARCHITECT	
m a r c h i t e c t s ARCHITECTS, ENGINEERS AND INTERIOR DESIGNERS PLOT No.-1, OFF SAHAKAR MARG, LAL KOTHI SCHEME, JAIPUR - 302015 TEL. 91-0141-2741232, 91-0141-2743619 TELE FAX, 91-0141-2741664 email - studio@maarchitects.in, maarchitects@gmail.com web - www.maarchitects.in	
STRUCTURAL CONSULTANTS	
LANDSCAPE CONSULTANTS	
SERVICES CONSULTANTS(P): A ONE INFRACONSULTANTS PVT.LTD. 7 KHA 13 JAWAHAR NAGAR JAIPUR 9414377742, 0141-4020742 ganeshane2005@yahoo.co.in aoneinfraconsultants@yahoo.in	
NOTES:- 259 SHIPRA SUN CITY GHAZIABAD INDIA rajivsharma632002@yahoo.com www.aoneinfra.com	
PROJECT AKSHAT KANOTA ESTATE	
NAME OF DRAWING: PLOT NO- 3 TYPICAL FLOOR PLUMBING LAYOUT	
DEALT BY: MKM	APPROVED BY: S.K.M.
DRAWING PLUMBING DETAIL	NORTH
PROJECT NO. :	DATE : 07-07-2016
SCALE :	REV NO. : R-00
DRAWING NO. :	
A K E / S D / - / P D / 01 PROJECT CATEGORY BLOCK FLOOR TYPE NUMBER	

CLIENT

AKSHAT KANOTA ESTATE

ARCHITECT

m|architects
ARCHITECTS, ENGINEERS AND
INTERIOR DESIGNERS

PLOT No.-1, OFF SAHAKAR MARG,
LAL KOTHI SCHEME, JAIPUR - 302015
TEL. 91-0141-2741232, 91-0141-2743619
TELE FAX. 91-0141-2741664
email - studio@maarchitects.in, maarchitects@gmail.com
web - www.maarchitects.in

STRUCTURAL CONSULTANTS

LANDSCAPE CONSULTANTS

SERVICES CONSULTANTS(P):
A ONE INFRACONSULTANTS PVT.LTD.

7 KHA 13 JAWAHAR NAGAR
JAIPUR
9414377742 0141-4020742
ganeshane2005@yahoo.co.in
aoneinfraconsultants@yahoo.in

NOTES:- 259 SHIPRA SUN CITY
GHAZIABAD INDIA
rajivsharma632002@yahoo.com
www.aoneinfra.com

PROJECT
AKSHAT KANOTA ESTATE

NAME OF DRAWING:
PLOT NO-3
PENTHOUSE FLOOR
PLUMBING LAYOUT

DEALT BY:
MKM

APPROVED BY:
S.K.M.

DRAWING
PLUMBING DETAIL


NORTH
N
W
E
S

PROJECT NO. :
DATE :
07-07-2016

SCALE :
REV NO. :
R-00

DRAWING NO. :

A K E / S D / - / / P D / 01
PROJECT CATEGORY BLOCK FLOOR TYPE NUMBER

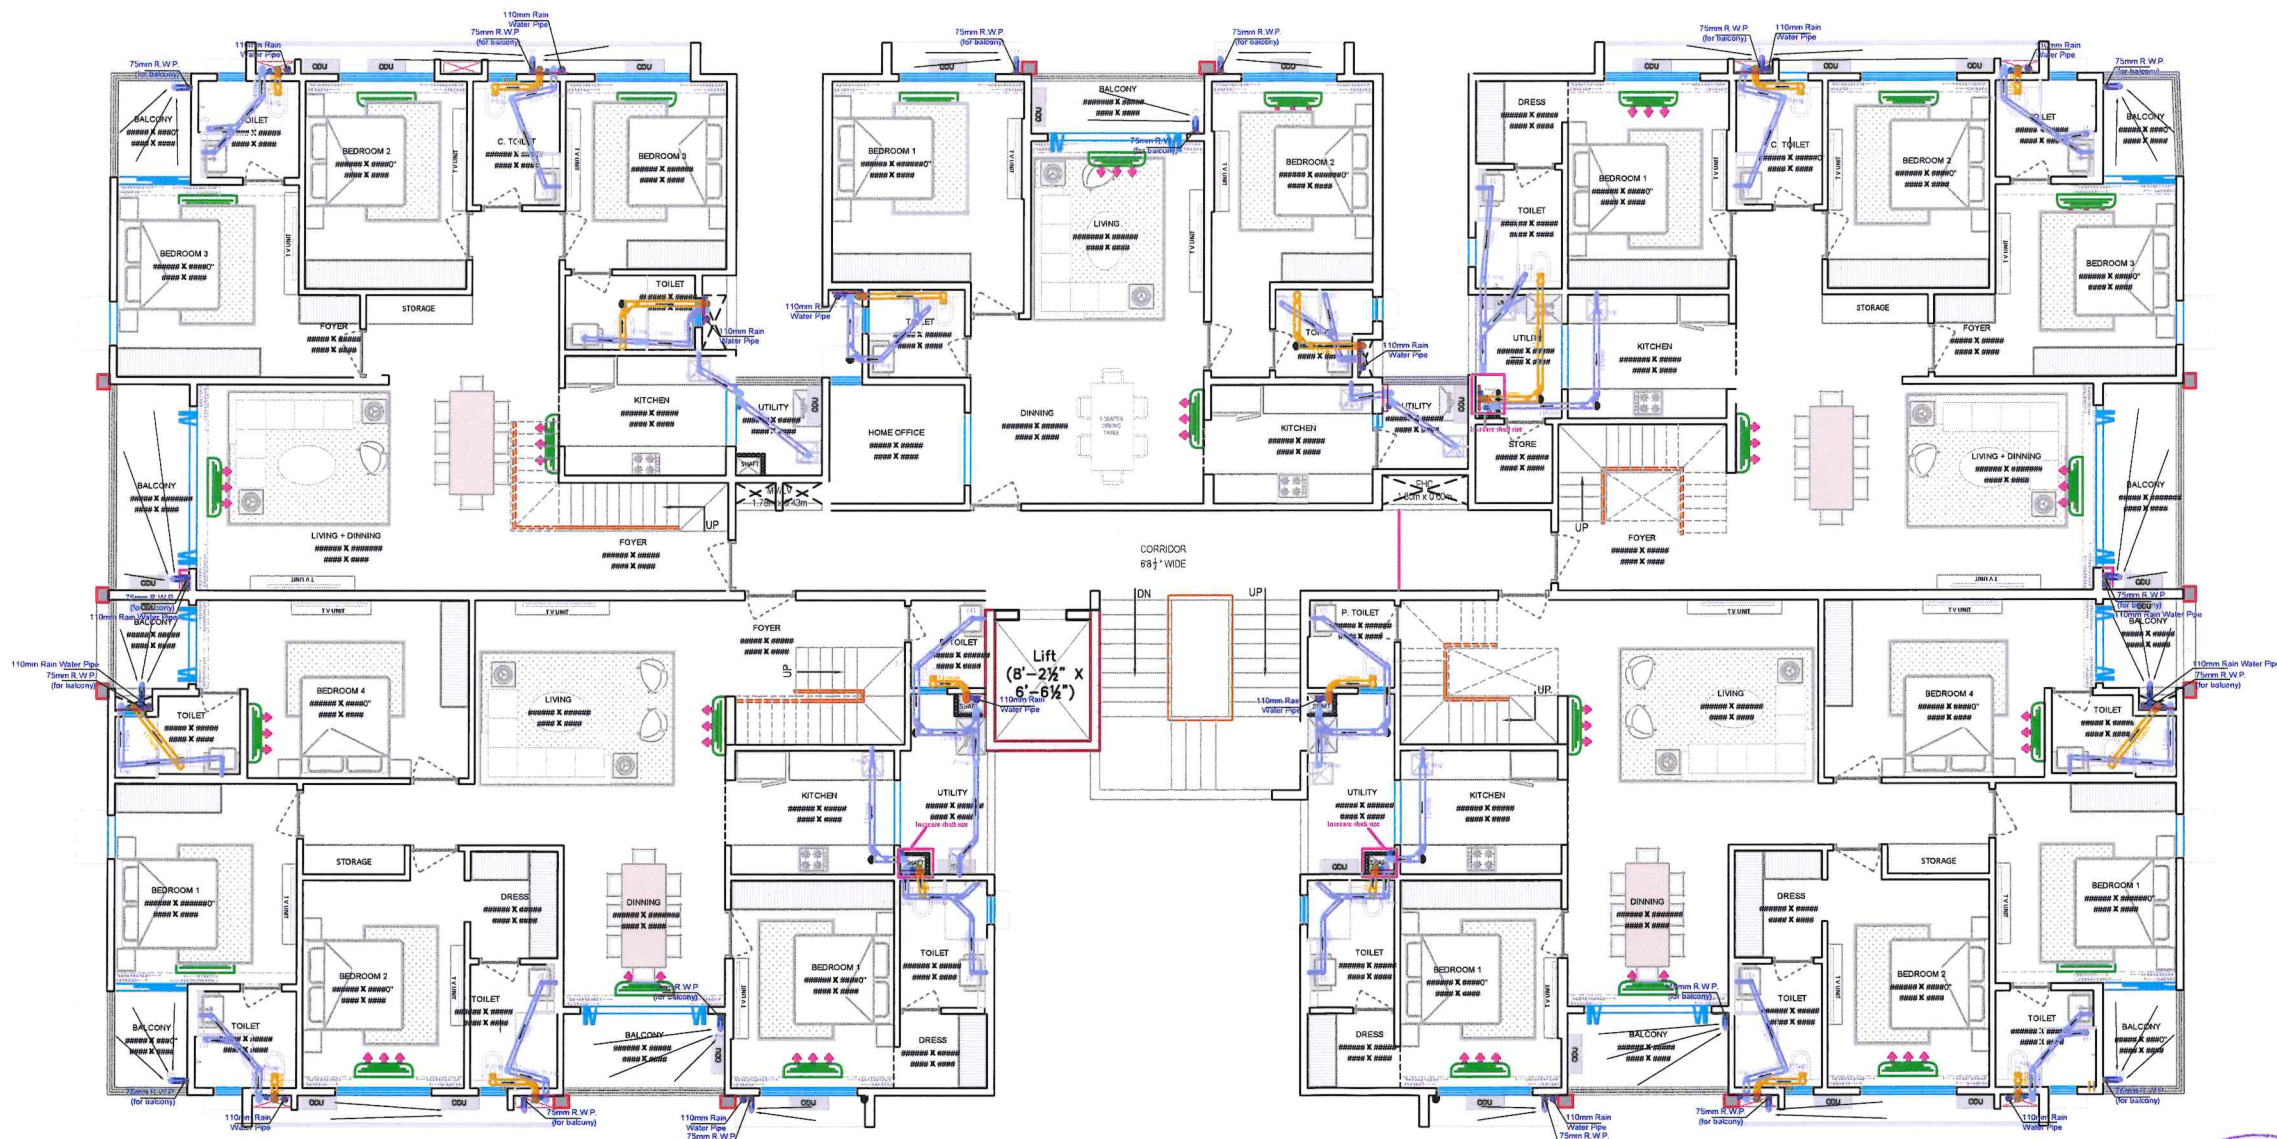

For AKSHAT APARTMENTS PVT. LTD.


(Signature)
SUNIL JAIN)
Director
DIN: 00155259

For AKSHAT APARTMENTS PVT. LTD.

(Signature)
SUNIL JAIN)
Director
DIN: 00155259

(Signature)
Ravi Kumawat
B. Tech. (Civil)



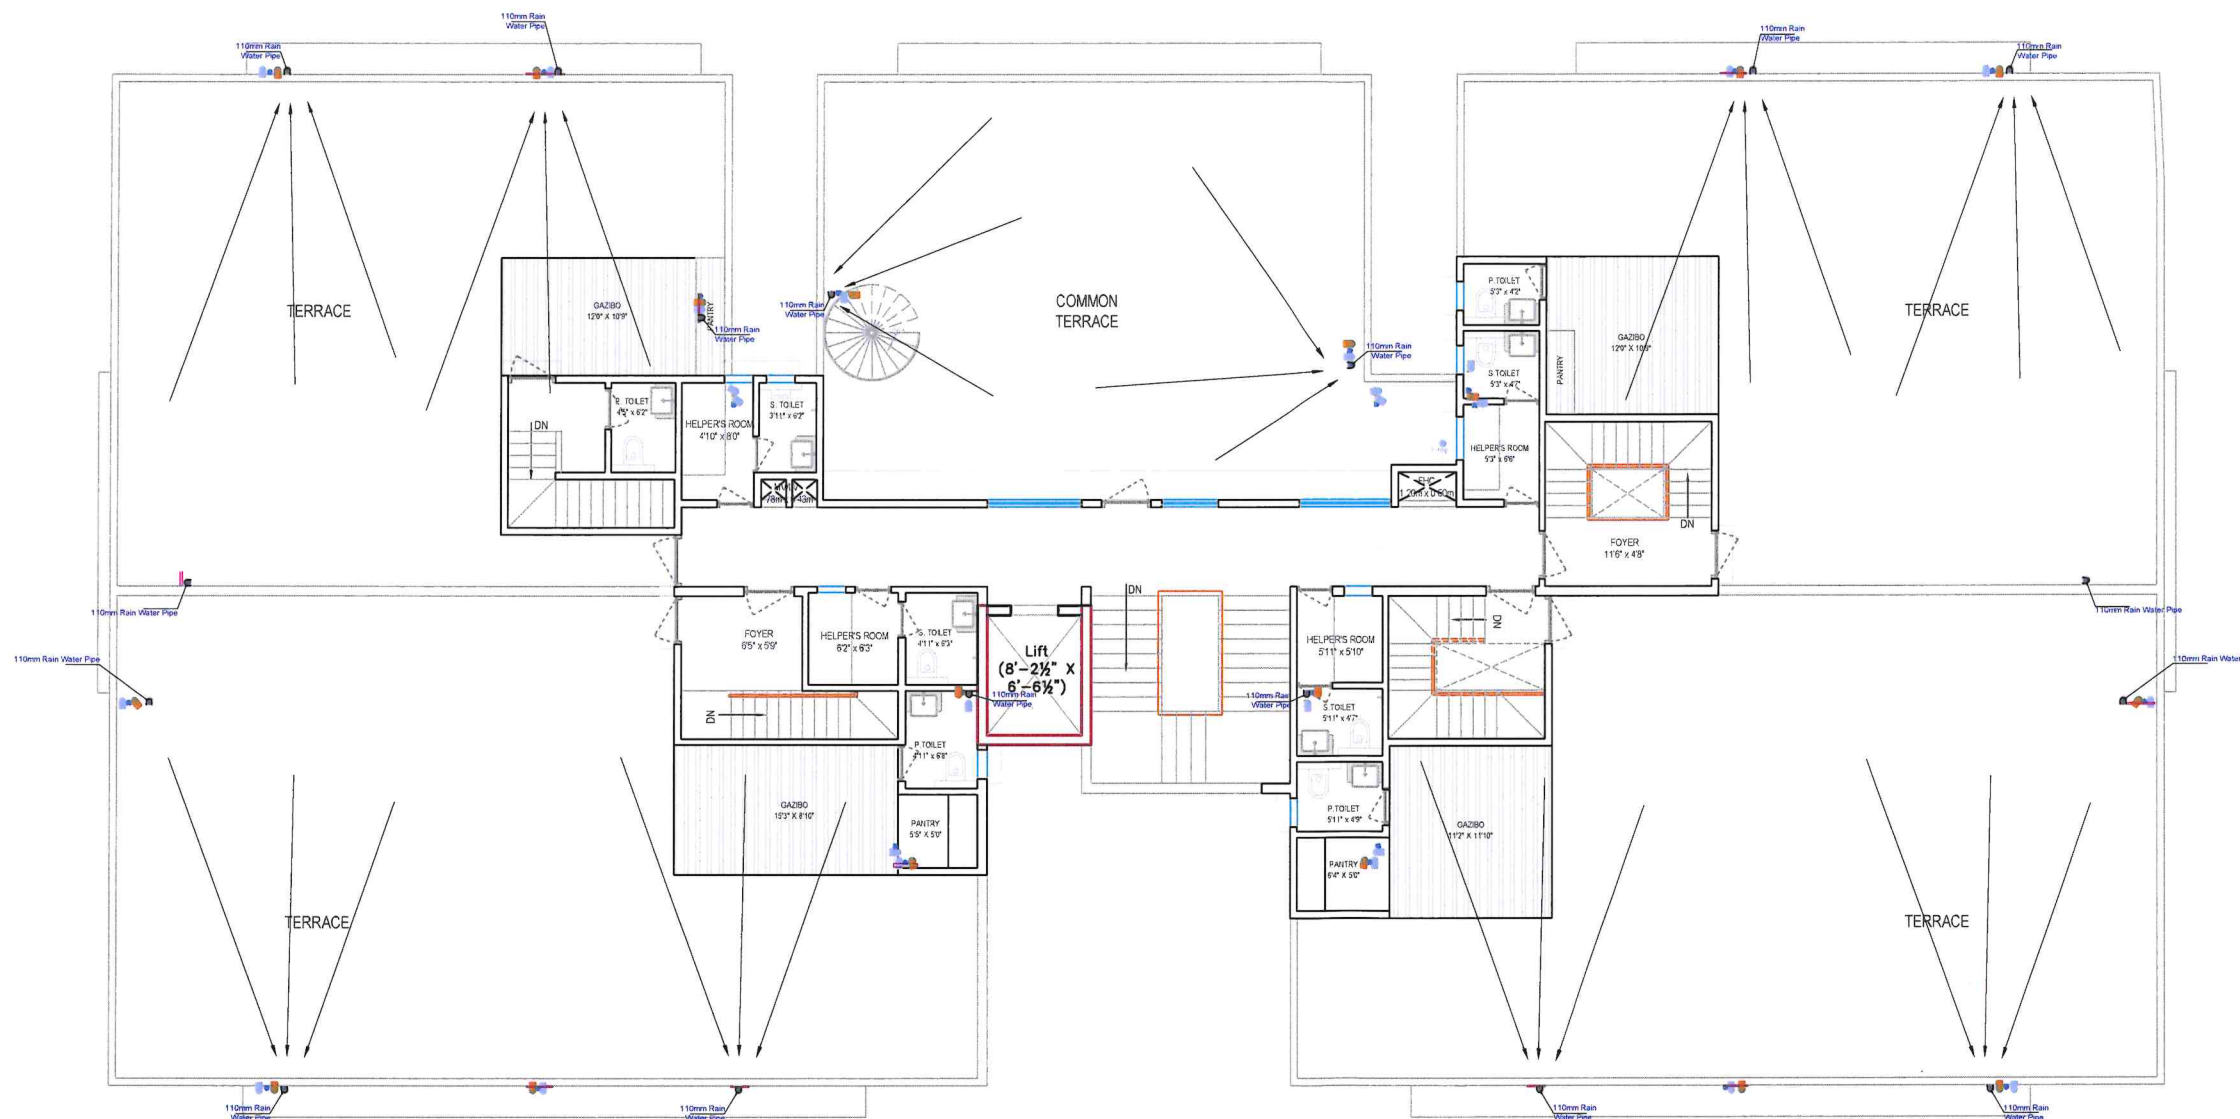

For AKSHAT APARTMENTS PVT. LTD.

(SUNIL JAIN)
Director
DIN: 00155259

Ravi Kumawat
B. Tech. (Civil)



CLIENT

AKSHAT KANOTA ESTATE

ARCHITECT

mlarchitects
ARCHITECTS, ENGINEERS AND
INTERIOR DESIGNERS

PLOT No.-1, OFF SAHAKAR MARG,
LAL KOTHI SCHEME, JAIPUR - 302015
TEL. 91-0141-2741232, 91-0141-2743619
TELE FAX. 91-0141-2741664
email - studio@maarchitects.in, maarchitects@gmail.com
web - www.maarchitects.in

STRUCTURAL CONSULTANTS

LANDSCAPE CONSULTANTS

SERVICES CONSULTANTS(P):

A ONE INFRACONSULTANTS PVT.LTD.

7 KHA 13 JAWAHAR NAGAR
JAIPUR
9414377742, 0141-4020742
ganeshhaone2005@yahoo.co.in
aoneinfraconsultants@yahoo.in

NOTES:-

259 SHIPRA SUN CITY
GHAZIABAD INDIA
rajivsharma632002@yahoo.com
www.aoneinfra.com

PROJECT

AKSHAT KANOTA ESTATE

NAME OF DRAWING:

PLOT NO-3
TERRACE FLOOR PLUMBING LAYOUT

DEALT BY:

MKM

APPROVED BY:

S.K.M.

DRAWING

PLUMBING DETAIL

NORTH



PROJECT NO. :

DATE :

07-07-2016

SCALE :

REV NO. :

R-00

DRAWING NO. :

A K E / S D / - / P D / 01
PROJECT CATEGORY BLOCK FLOOR TYPE NUMBER