

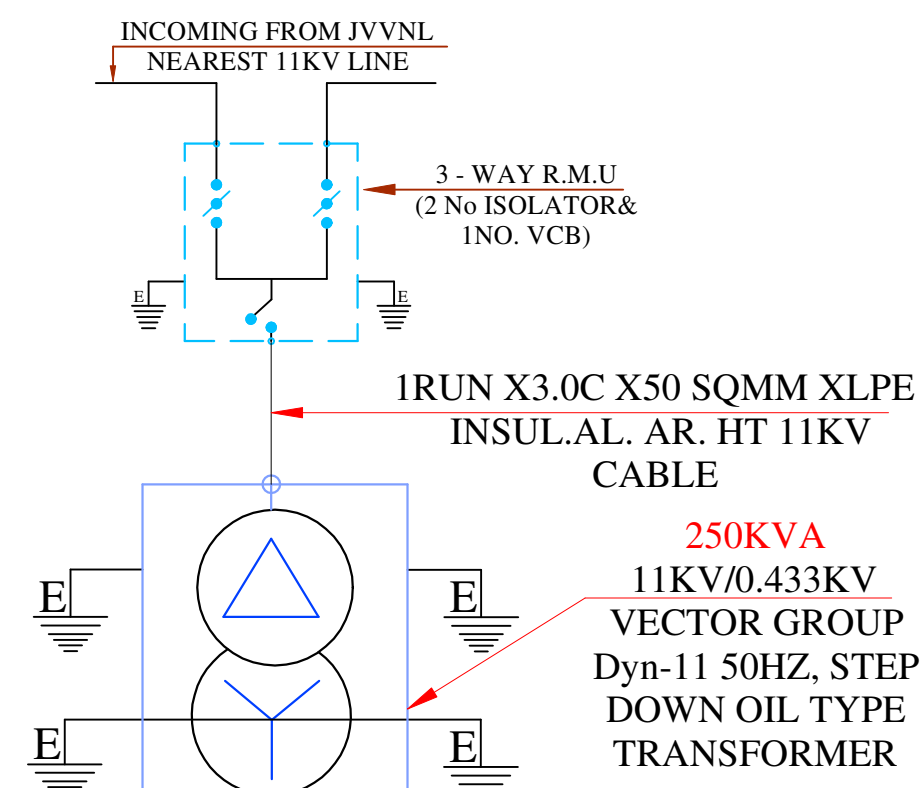


NOTE:-
THIS SLD HAS BEEN PREPARED AS PER CONCEPT STAGE DATA AVAILABLE WITH US. KINDLY CONTACT US FOR FINAL SLD & DETAILS BEFORE PLACING ORDER FOR FABRICATION. WE SHALL NOT BE RESPONSIBLE, IF THE PANELS ARE UNDER UTILISED OR OVER LOADED AT ANY STAGE.

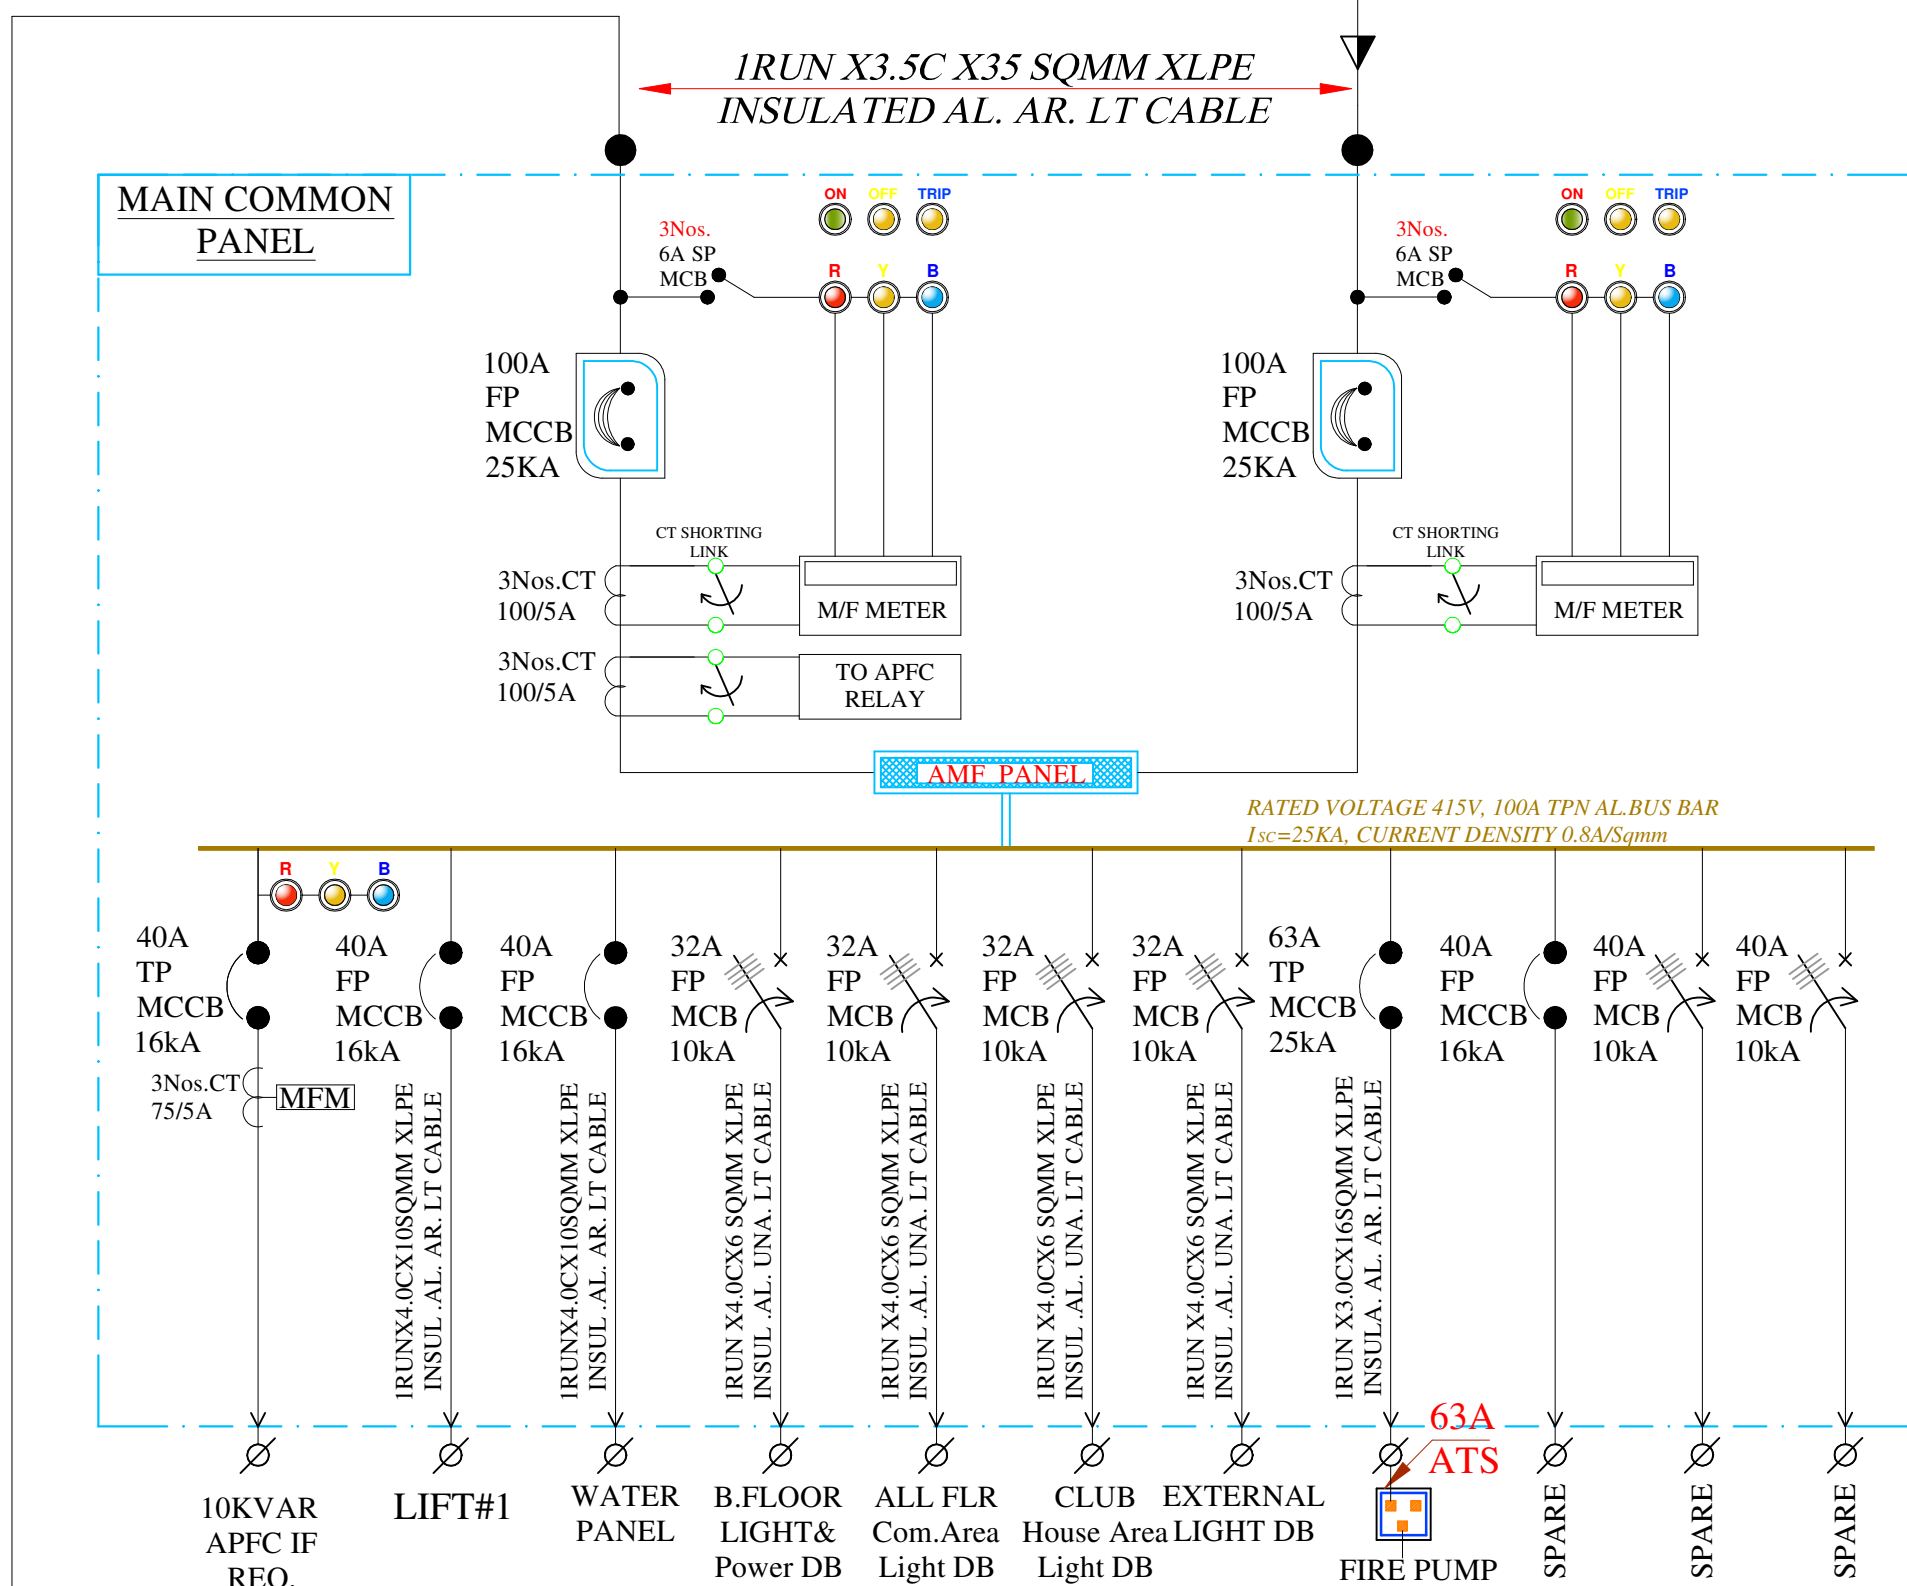

MAIN LT PANEL

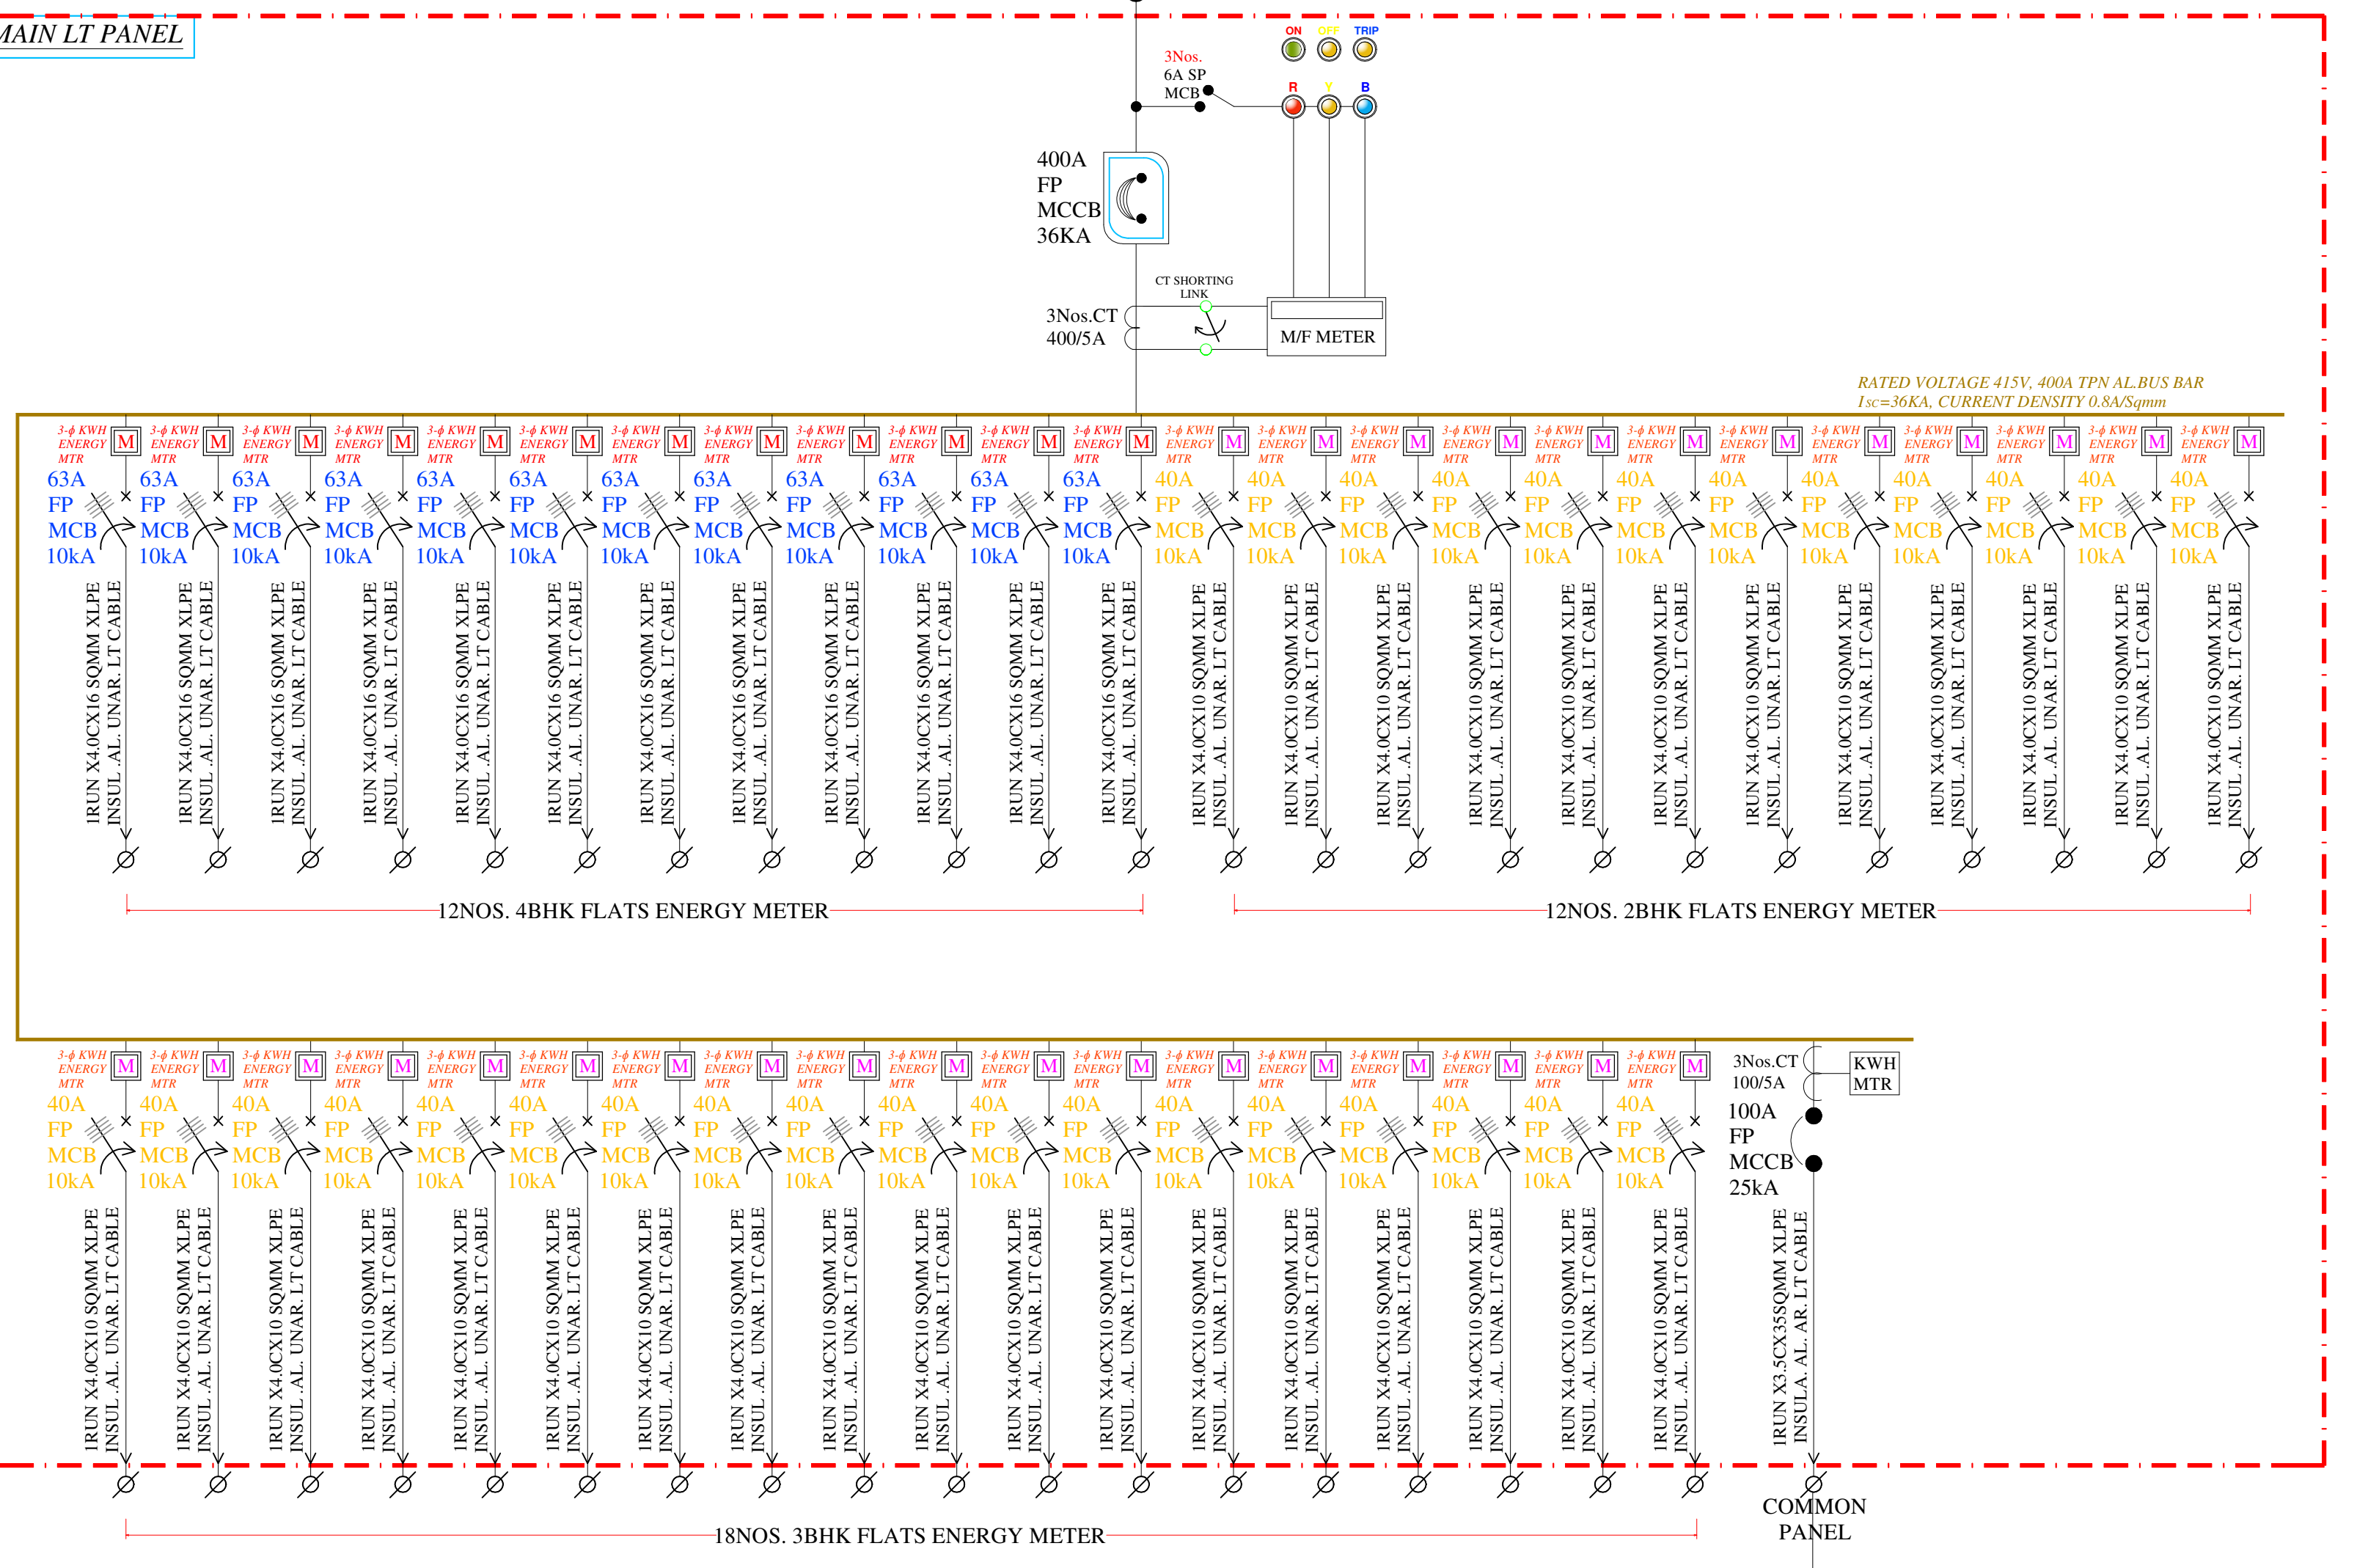

For TEJAS HOMES

Sultan

Prop./Auth. Sign.

Vipul

VIPUL AGARWAL
M.E.P. CONSULTANT
B.E. ELECTRICAL

SERVICES CONSULTANT

ASHI ASSOCIATES

F 9 / 440 , Keshav Marg Chitrakut Scheme, Jaipur
PH: 91-0-93146-10438 , 0141-2440946,
Mail: vipul8599@yahoo.com

space
edge Architects

SPACE EDGE ARCHITECTS

ARCHITECTS, ENGINEERS AND INTERIOR DESIGNERS

B-6, GANESH KRIPA, MOTI MARG
BAPU NAGAR, JAIPUR -302015

Ph.: 0141-4062903, 9314510603

E-Mail: spaceedgejpr@gmail.com

PROJECT NAME :-

ELESTO -B

PROMOTER NAME :-

TEJAS HOMES

PROJECT ADDRESS :-

PROPOSED RESIDENTIAL BUILDING AT PLOT
NO 04, SCHEME- APNA BUNGALOW PHASE-3
(NIJI KHATEDARI), VILLAGE- ASARAPURA,
TEHSIL-SANGANER, JAIPUR, RAJASTHAN

DRAWING:

ALL DISTRIBUTION PANEL
SINGLE LINE DIAGRAM

DRN. BY:-

VICKY YADAV

DATE

15-05-2025

CHKD. BY:-

VICKY YADAV

APPD. BY:-

VIPUL AGARWAL

