


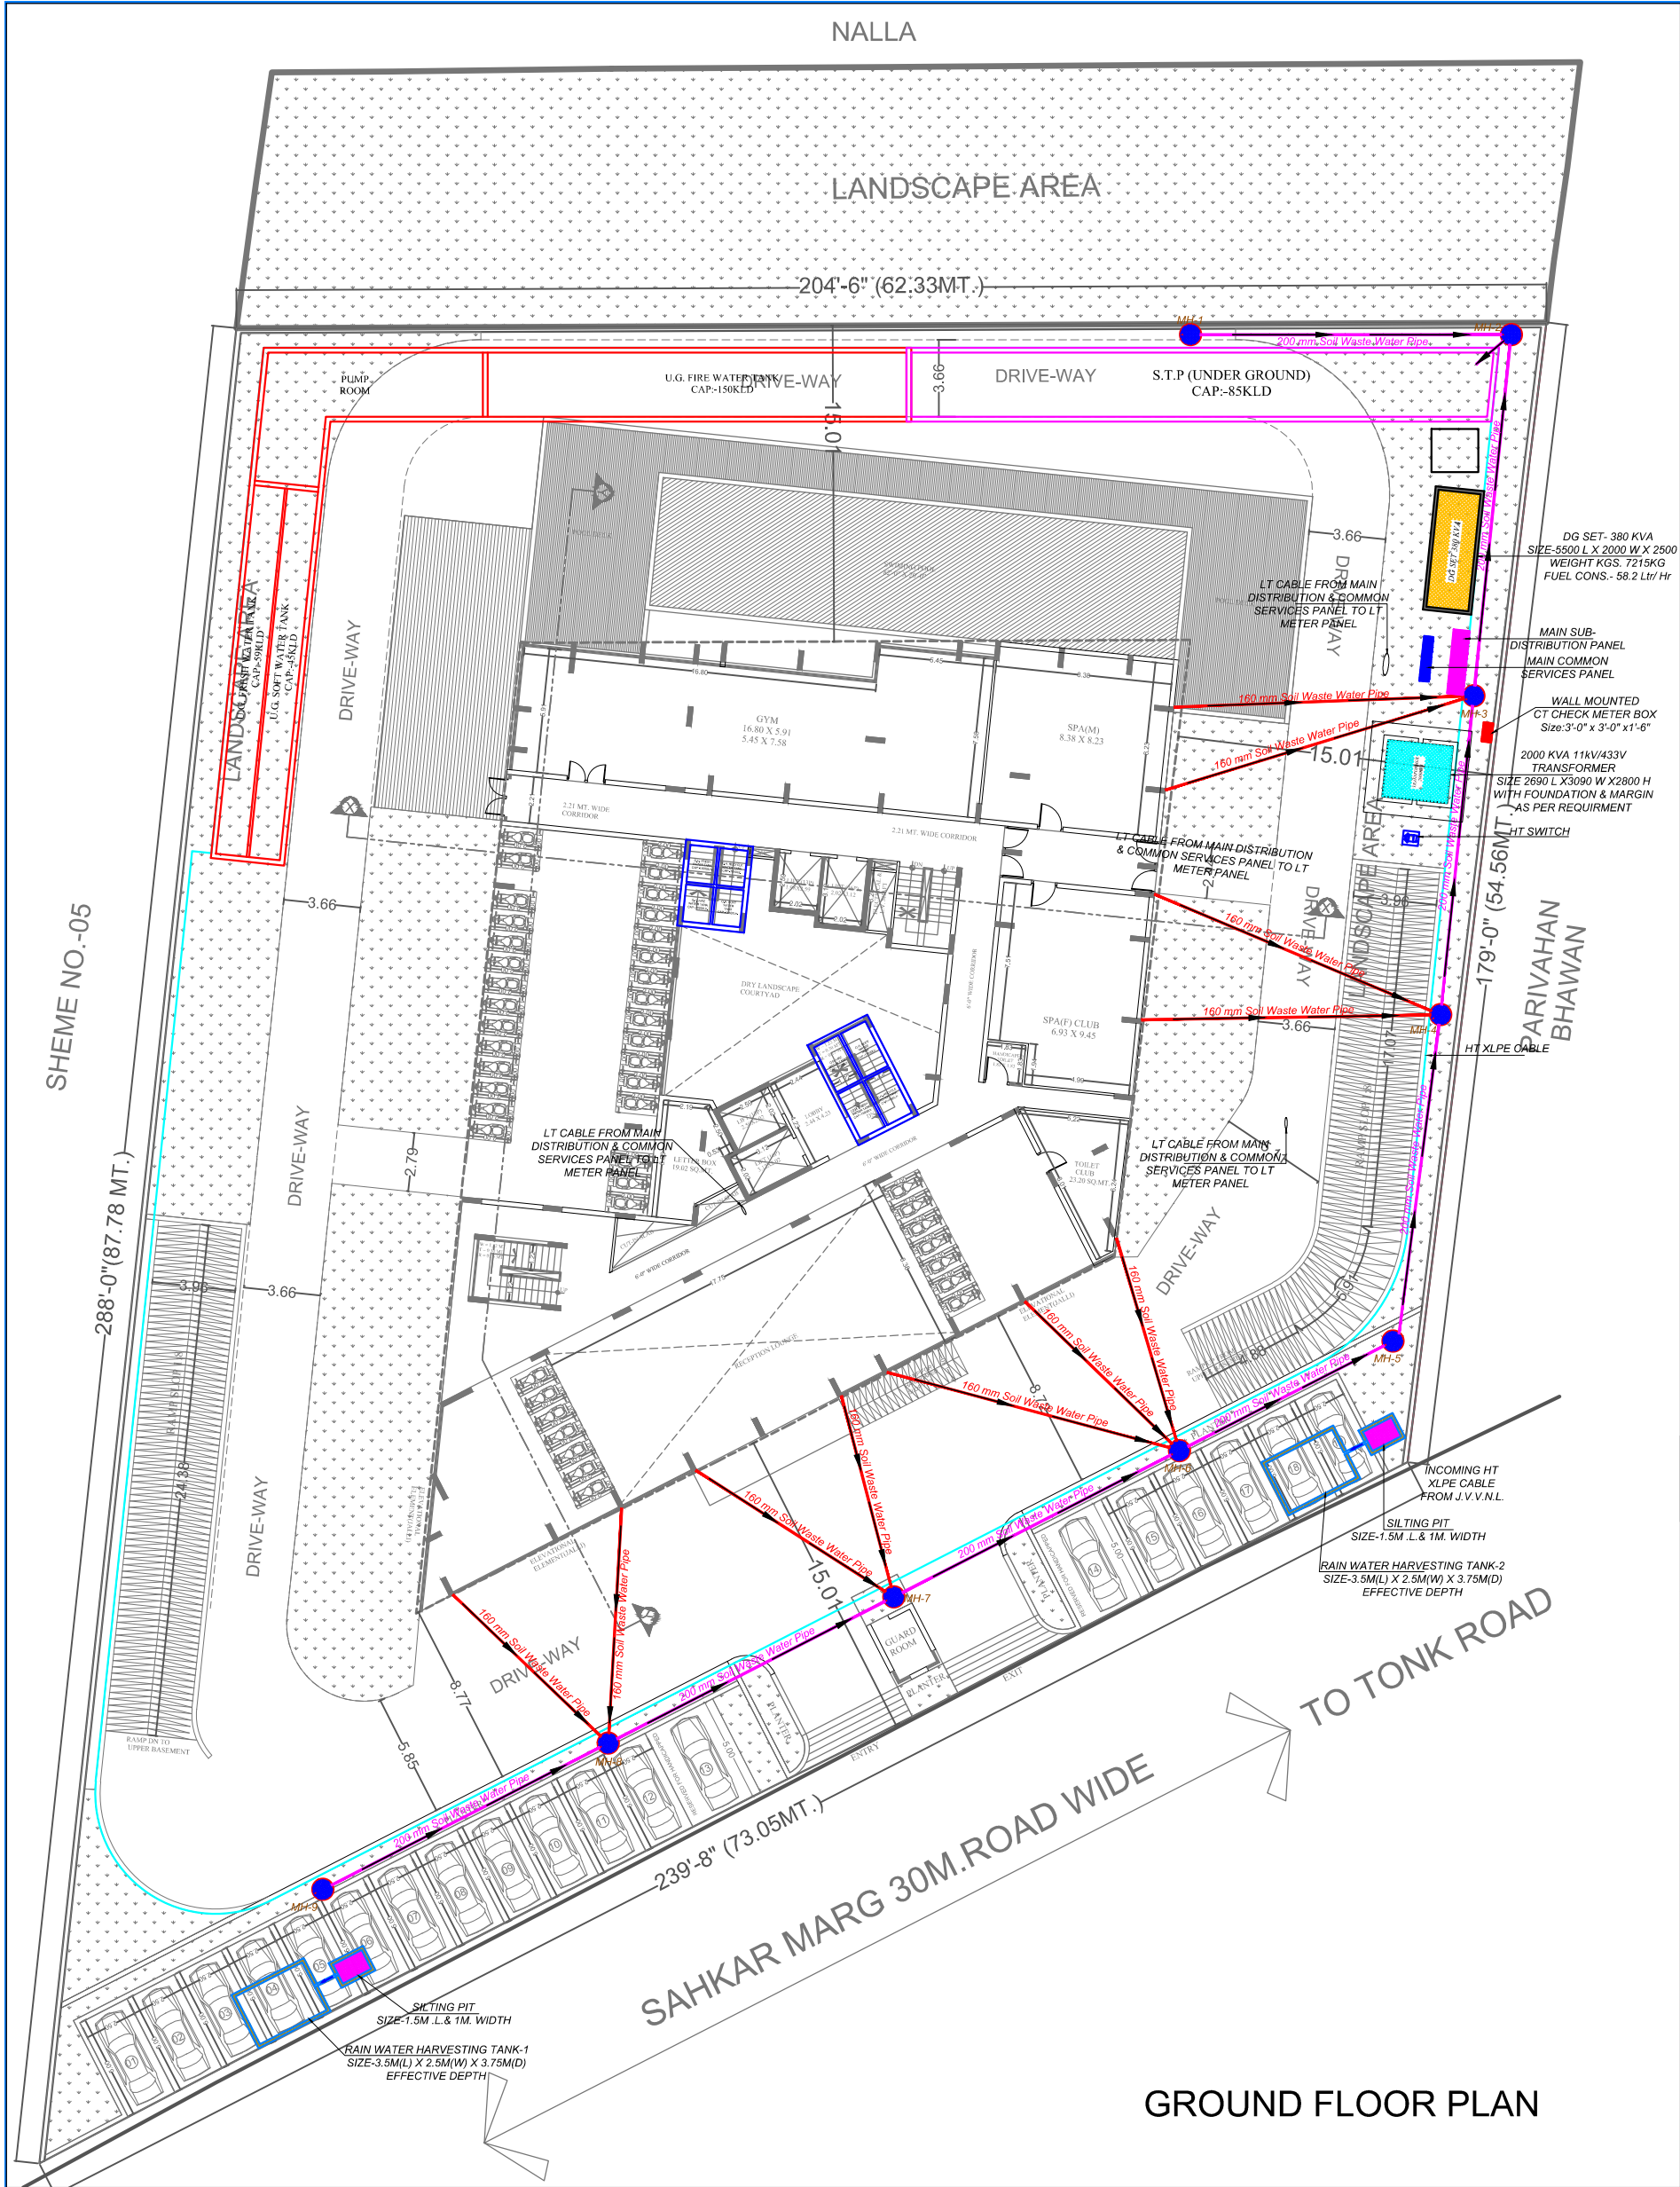

GROUND FLOOR PLAN

SYMBOL	QTY.	DESCRIPTION

SERVICES CONSULTANT:
VIPUL CONSULTING,
F 9 / 440 , Keshav Marg Chitrakoti Scheme,Jaipur
PH:91-0-93146-10438, 0141-2440946
Mail:vipul8599@yahoo.com
REV. NO. 00,DATE:-17-08-2016

DRAWING TITLE
03_PINNACLE_SEWERAGE FACILITIES
(CHAMBERS LINES, SEPTIC TANK, STP)

PROJECT TITLE
PROPOSED RESIDENTIAL APPARTMENT AT KHASRA NO. 35
AT VILLAGE BHOJPURA ON SAHAKAR MARG SCHEME LALKOTHI,
JAIPUR.

124, HIMMAT NAGAR , TONK ROAD, JAIPUR
PHONE : 0141-2705580

SCALE 1:150	NORTH POINT
OWNER	ARCHITECT

GROUND FLOOR PLAN

