



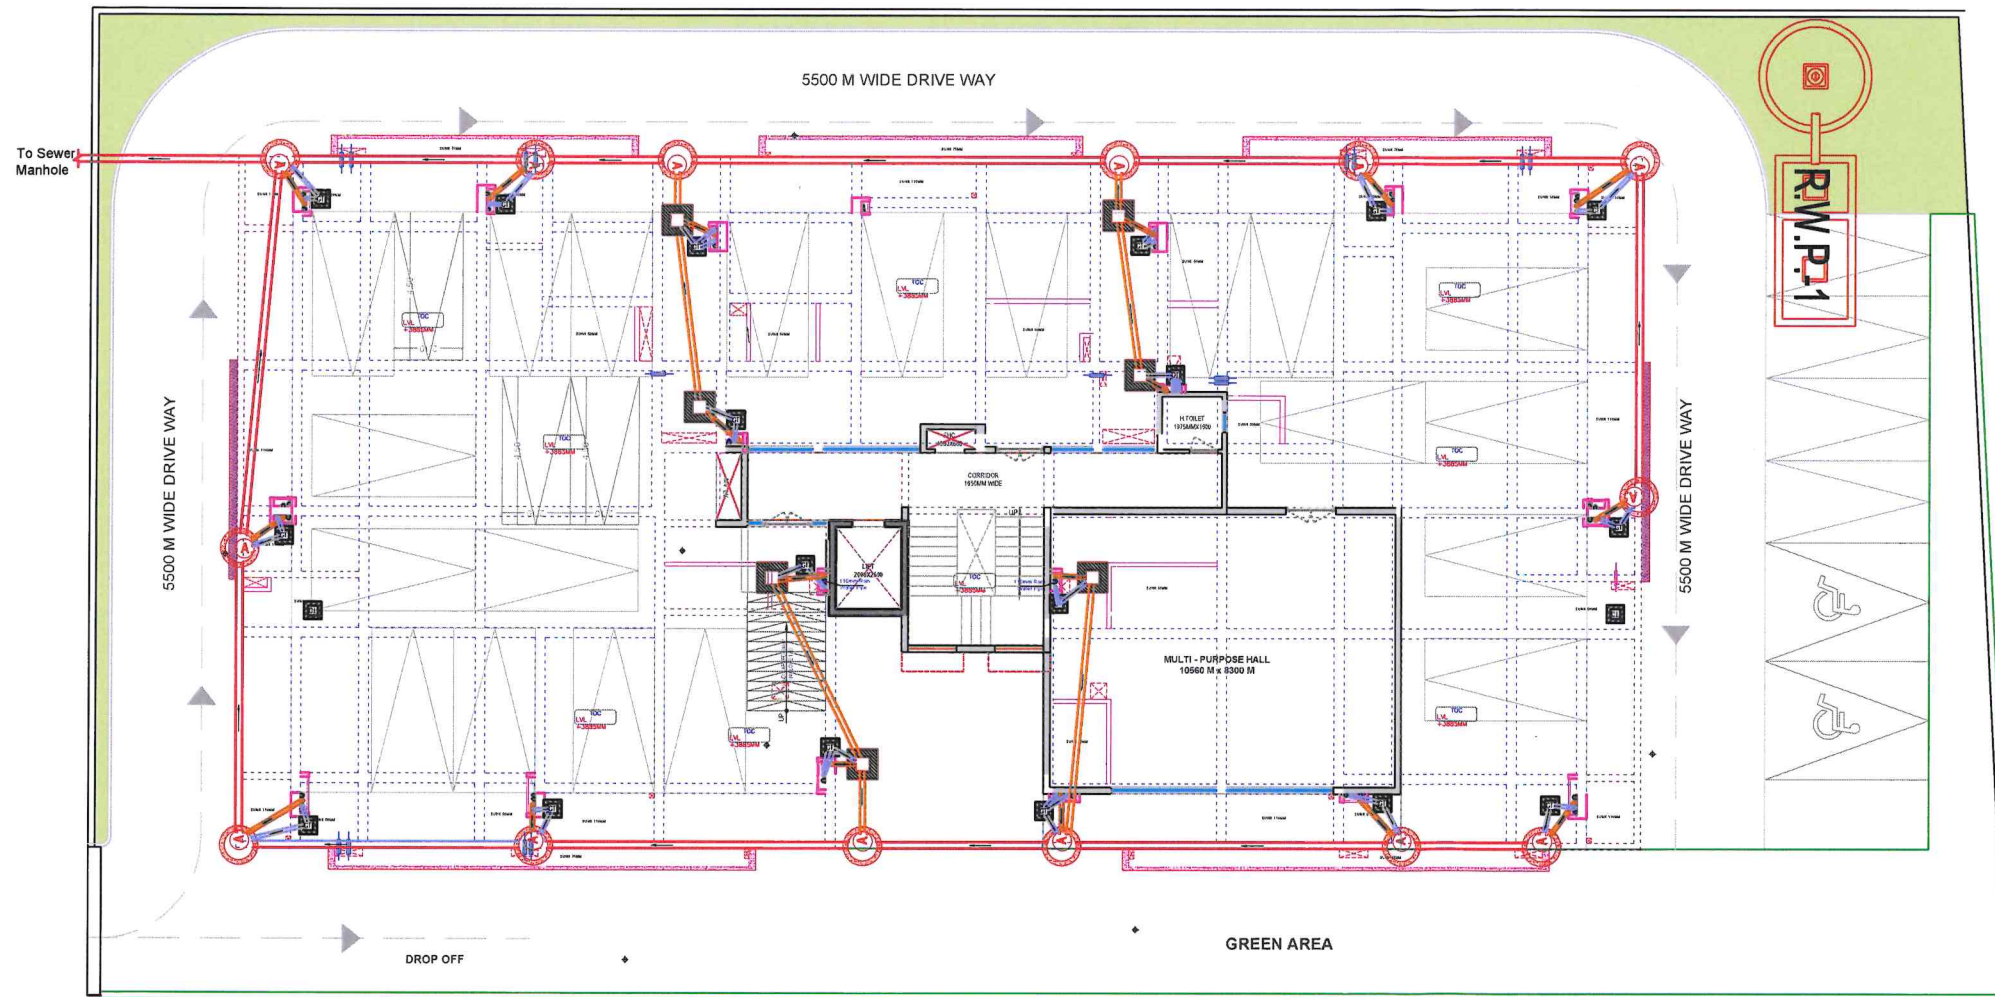

LEGENDS		
S.NO.	SYMBOL	DESCRIPTION
1.		110mm SOIL PIPE (SP)
2.		160mm SOIL PIPE (SP)
3.		200mm SOIL PIPE (SP)
4.		110mm Rain Water Pipe (R.W.P.)
5.		160mm Rain Water Pipe (R.W.P.)
6.		200mm Rain Water Pipe (R.W.P.)
7.		300mm Rain Water Pipe (R.W.P.)
8.		400mm Rain Water Pipe (R.W.P.)
9.		Sewer Manhole
10.		Rain Water Chamber (with perforated cover)
11.		Rain Water Chamber (with plain cover)
12.		

NOTE:-

1. uPVC SDR CLASS SN8 LESS THEN 200 MM PIPE Ø (IS 15328-2003) / DWC (IS 16098)
2. RCC NP4 ABOVE 200 MM PIPE Ø (IS 458 : 2003)

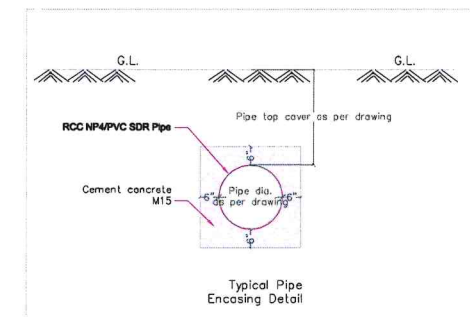

CLIENT	AKSHAT KANOTA ESTATE
ARCHITECT	malarchitects ARCHITECTS, ENGINEERS AND INTERIOR DESIGNERS PLOT No.-1, OFF SAHAKAR MARG, LAL KOTHI SCHEME, JAIPUR - 302015 TEL: 91-0141-2741232, 91-0141-2743619 TELE FAX: 91-0141-2741664 email - studio@malarchitects.in, malarchitects@gmail.com web - www.malarchitects.in
STRUCTURAL CONSULTANTS	
LANDSCAPE CONSULTANTS	
SERVICES CONSULTANTS/PE	A ONE INFRACONSULTANTS PVT.LTD. 7 KHA 13 JAWAHAR NAGAR JAIPUR 9414377742, 0141-4020742 ganeshsingh2002@yahoo.co.in aoneinfraconsultants@yahoo.in
NOTES:-	219 SHEETRA NUN CITY GHATAKABAD INDIA rajeshsharma832002@yahoo.com www.aoneinfra.com
PROJECT	AKSHAT KANOTA ESTATE
NAME OF DRAWING	PLOT NO-3 STILT FLOOR SEWER LINE LAYOUT
DEALT BY:	APPROVED BY:
MKM	S.K.M.
DRAWING	NORTH
PLUMBING DETAIL	
PROJECT NO. :	DATE :
	07-07-2016
SCALE :	REV NO. :
	R-00
DRAWING NO. :	
A K E I S D / - / - / P D / 01	

For AKSHAT APARTMENTS PVT. LTD.
SUNIL JAIN
Director
DIN: 00155259

Ravi Kumawat
B. Tech. (Civil)

