





STILT FLOOR & PARKING PLAN

VIPUL AGARWAL
M.E.P. CONSULTANT
B.E. ELECTRICAL

LEGEND:-

---	FRAMING BEAM
-----	--------------

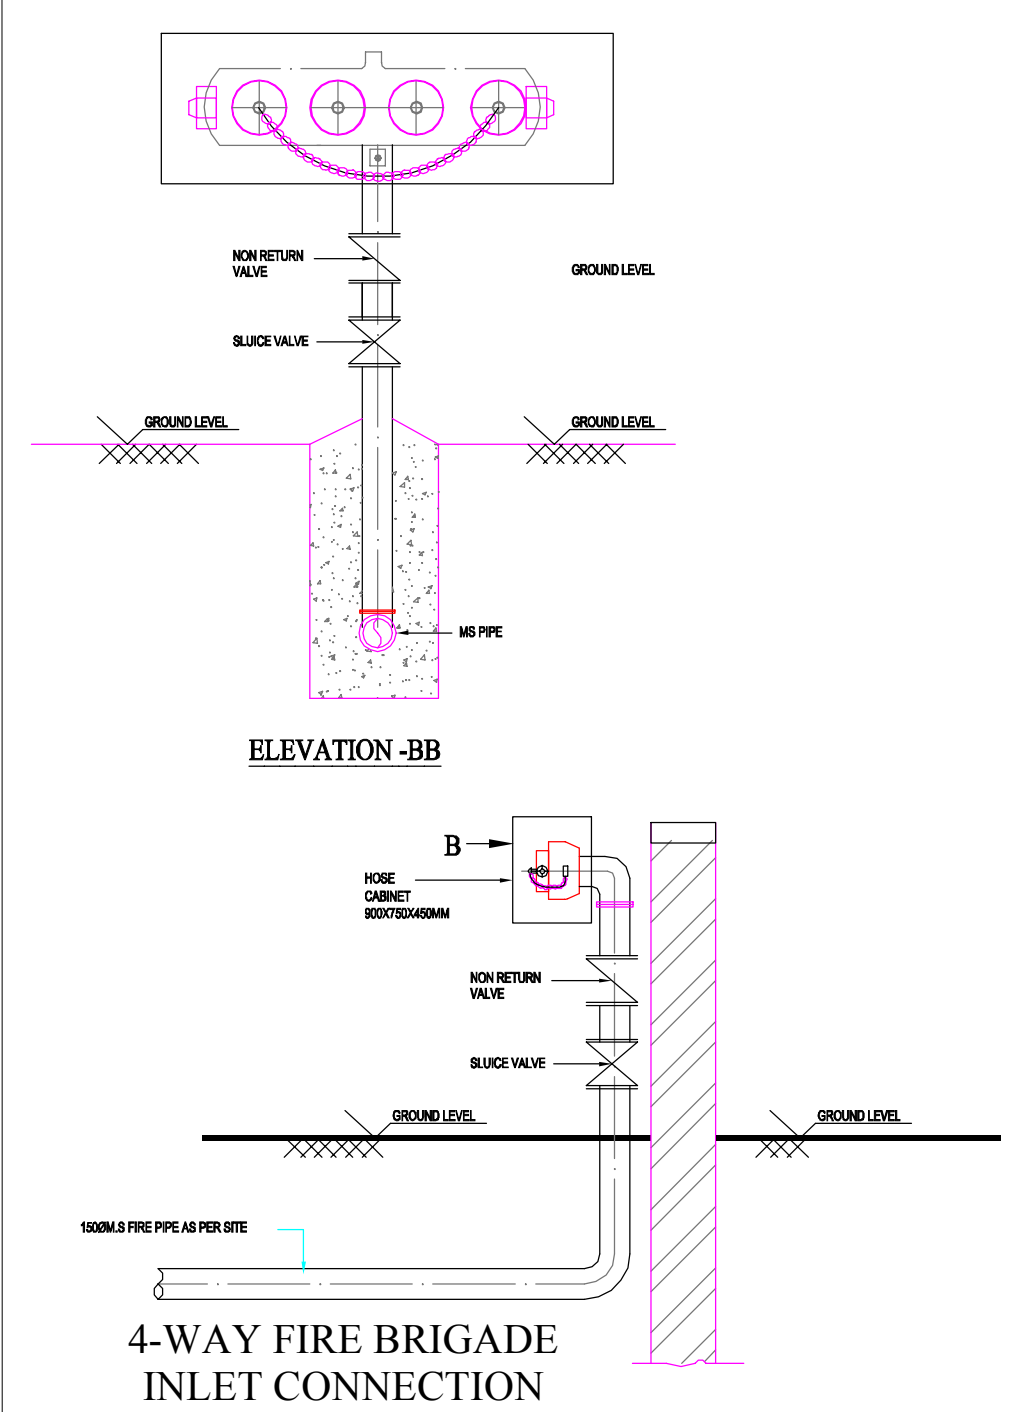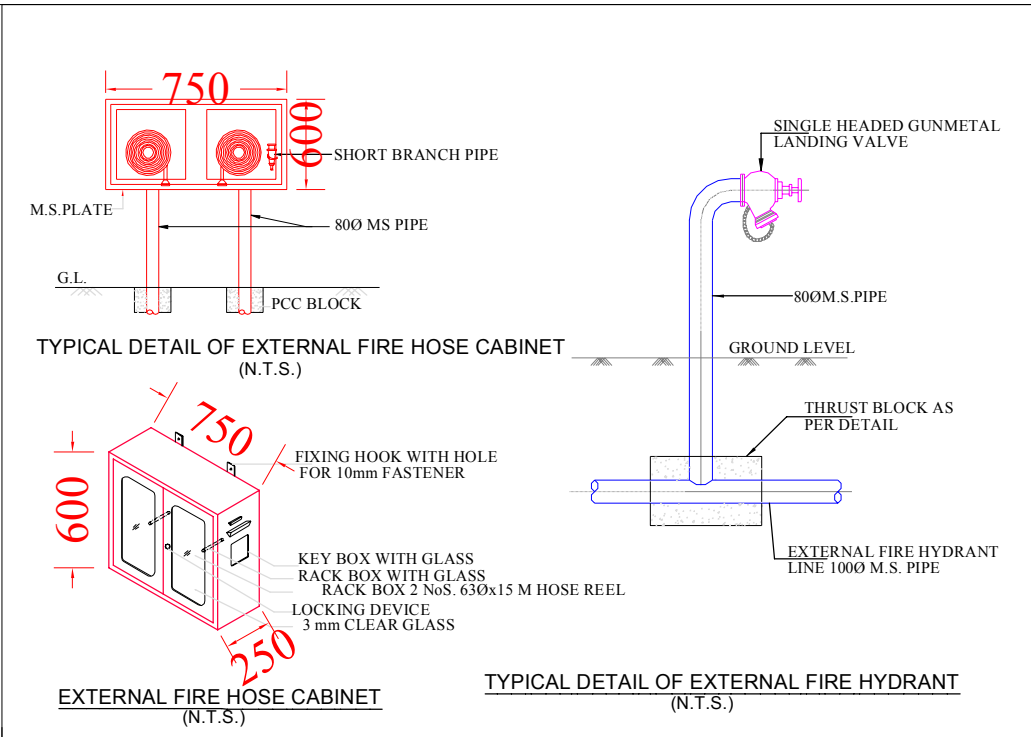

LEGENDS:

No.	Symbol	Description
01		FIRE EXTINGUISHER
01		MANUAL CALL POINT
01		HOOTER POINT
		63mmØ FABRIC LINED CANVAS FIRE HOSE (15mtr. Each) WITH COUPLING

SYMBOL	QTY.	DESCRIPTION
---		100ØMS FIRE PIPE FOR EXTERNAL FIRE HYDRANTS
	07	63mmØ FABRIC LINED CANVAS FIRE HOSE (15m. 1NOS.) WITH COUPLING
	02	EXTERNAL FIRE HOSE CABINET

SERVICES CONSULTANT

ASHI ASSOCIATES

F 9 / 440 , Keshav Marg Chitrakut Scheme,Jaipur
PH-91-0-93146-10438 ,0141-2440946,
Mail:vipul8599@yahoo.com



SPACE EDGE ARCHITECTS

ARCHITECTS, ENGINEERS AND INTERIOR DESIGNERS

B-6, GANESH KRIPA, MOTI MARG
BAPU NAGAR, JAIPUR -302015

Ph.: 0141-4062903, 9314510603

E-Mail: spaceedgejpr@gmail.com

PROJECT NAME :-
ELESTO -A

PROMOTER NAME :-
BALAJI INFRATECH

PROJECT ADDRESS :-
PROPOSED RESIDENTIAL BUILDING AT PLOT
NO 03, SCHEME- APNA BUNGALOW PHASE-3
(NIJI KHATEDARI), VILLAGE- ASARAPURA,
TEHSIL-SANGANER,JAIPUR, RAJASTHAN

DRAWING:
STILT FLOOR MCP, HOOTER, FIRE
EXTINGUISHER, FIRE SHAFT MARKED
& EXTERNAL FIRE HYDRANT
WITH PIPE ROUTE PLAN

DRN. BY:- MAHENDRA	DATE 14-05-2025
CHKD. BY:- SANJAY	
APPD. BY:- VIPUL AGARWAL	

