


PROPOSED LAYOUT PLAN OF RAINWATER HARVESTING / RECHARGING

SALASAR CITY PHASE-4

LAYOUT PLAN OF KHASRA NO. 1145/276 DHAKA KI DHANI,SIKAR
REVENUE VILL. -DHAKA KI DHANI, TEH.- SIKAR GRAMIN,DIST. SIKAR (RAJ.)
FOR- 90A RESIDENTIAL SCHEME


APPLICANT:- 1. IBRAHIM KHAN 2. MUNIR KHAN 3.MEHMOOD KHAN
4. SHAMDAR KHAN ALL S/O KARIM KHAN 5. SUBHAN BANO W/O SALIM
THROUGH POWER OF ATTORNEY 6. SHAHRUKH KHAN S/O SALIM KHAN ALL
R/O SABALPURA, TEH. SIKAR GRAMIN, DIST.- SIKAR

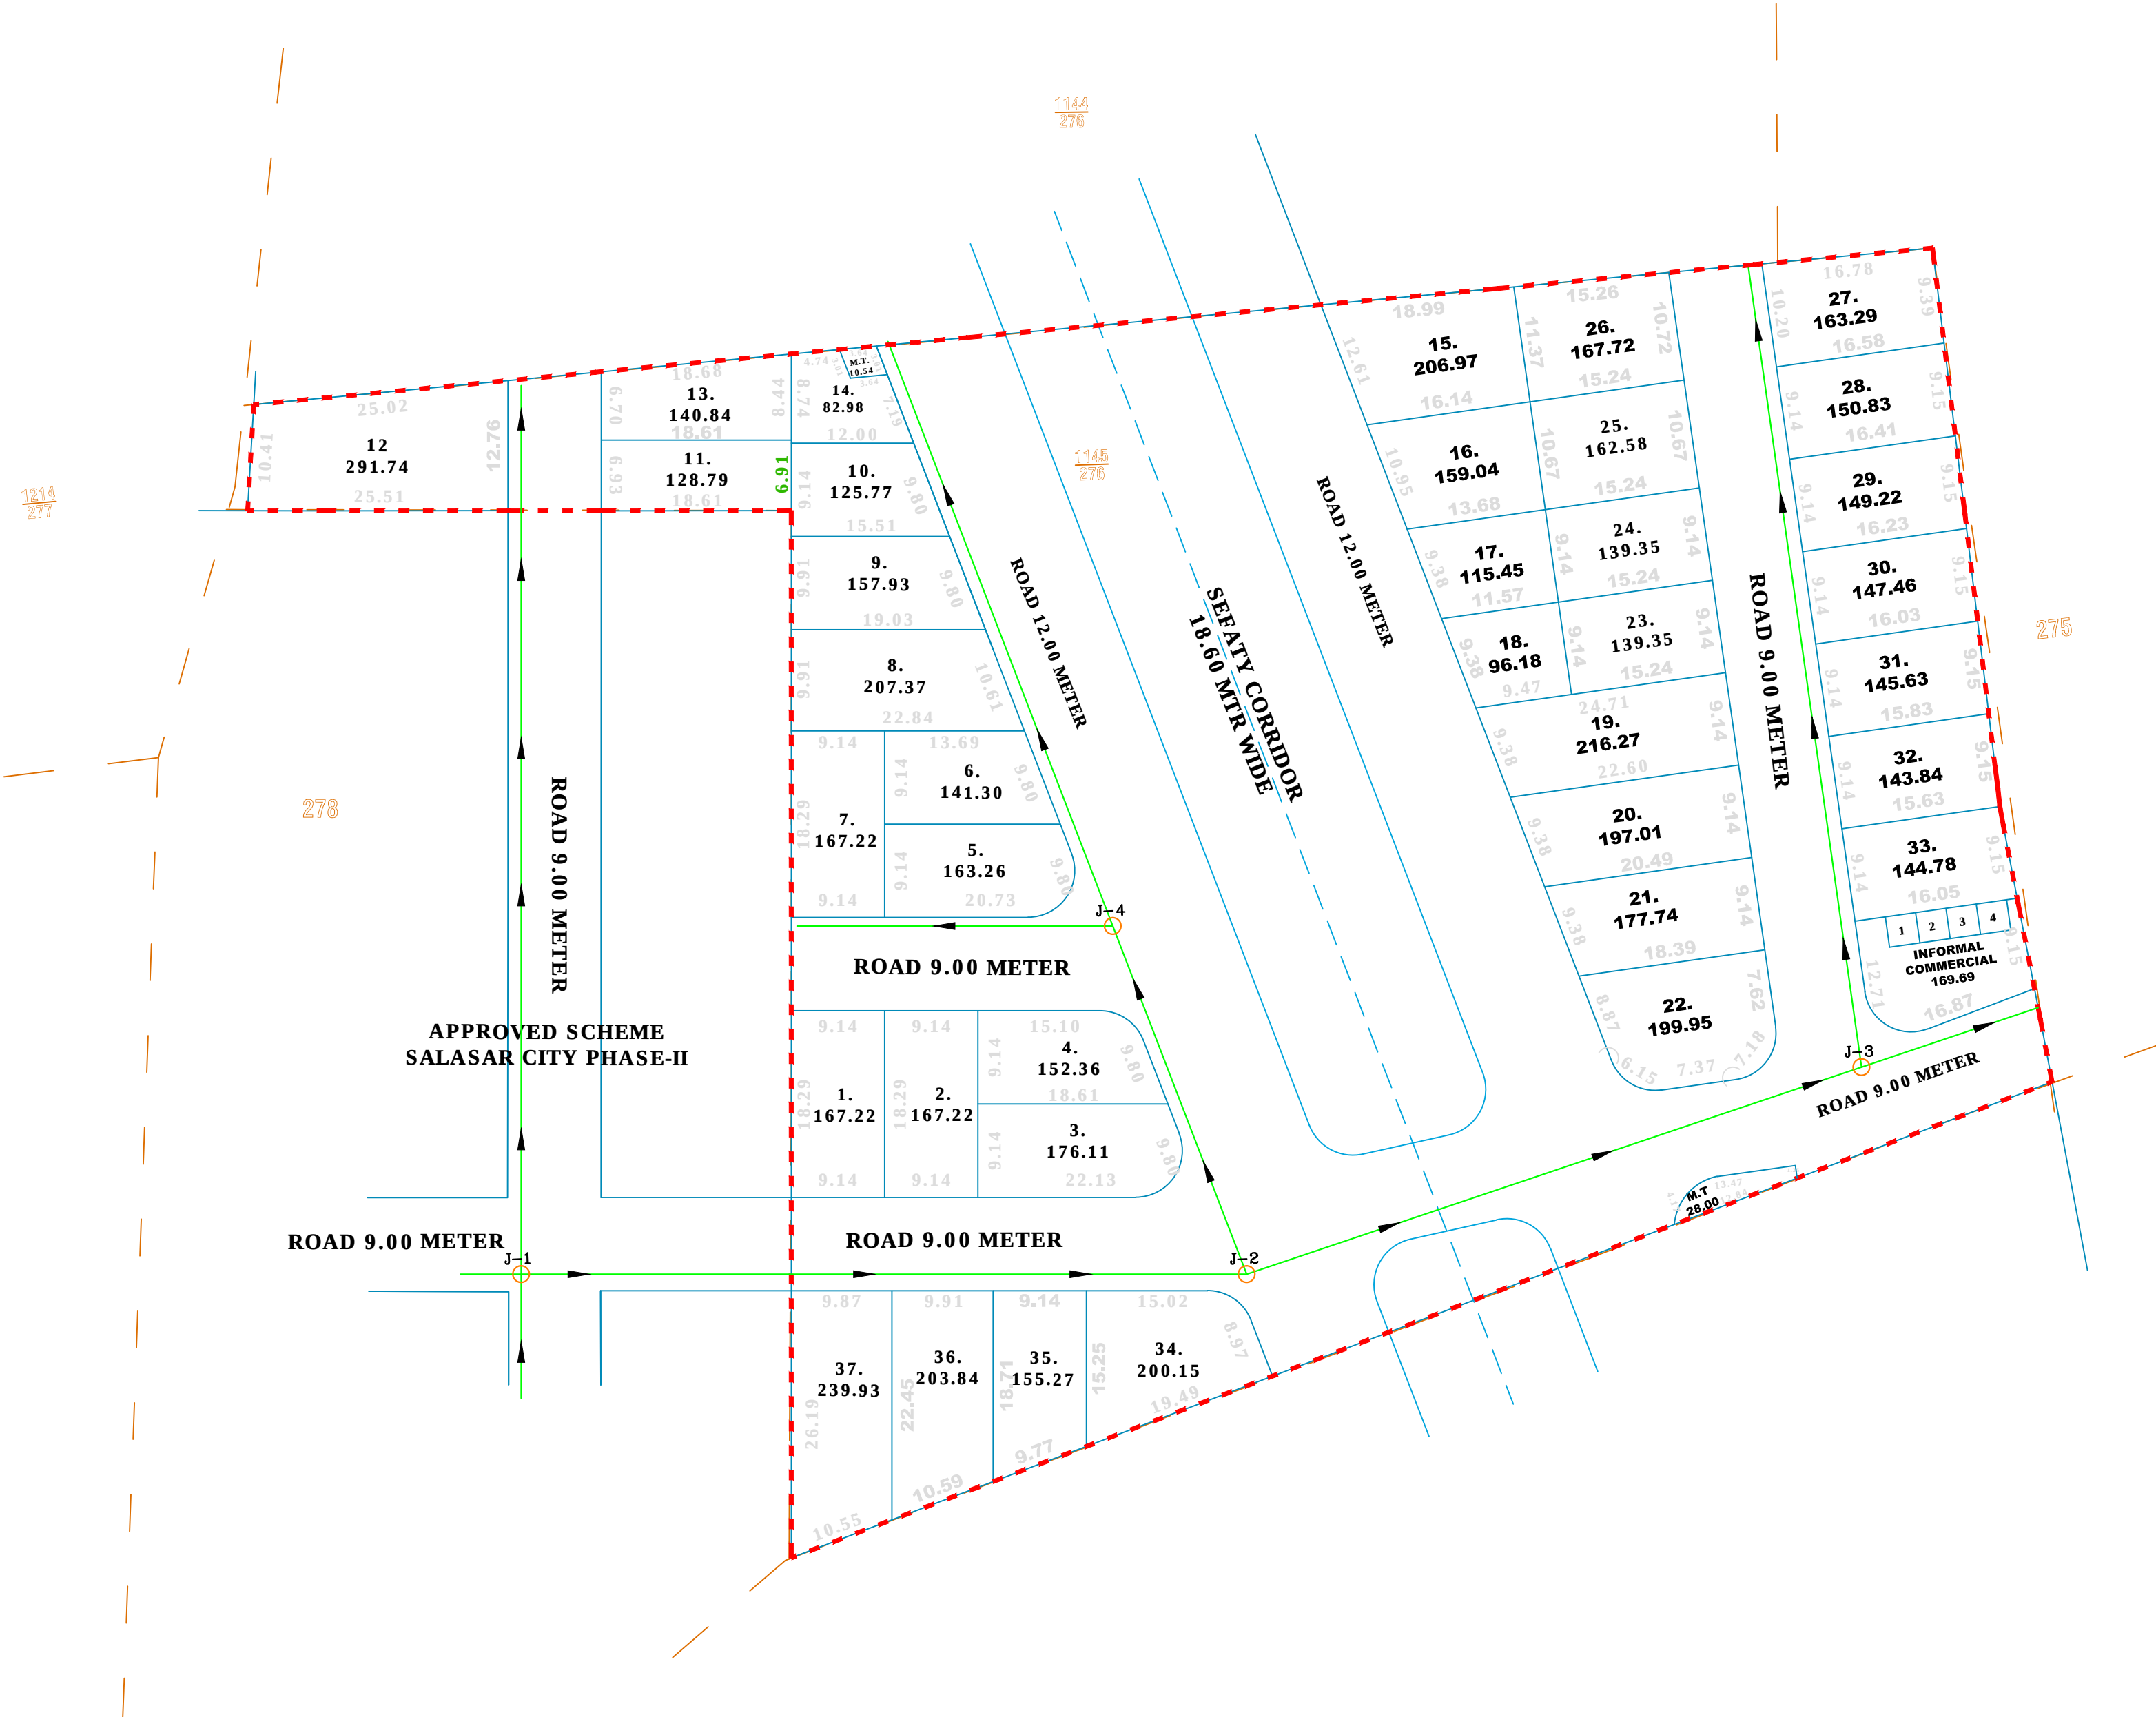

KGR ENGINEERS AND APPRAISERS
PROP. ER. RAHUL KUMAR
CHARTERED ENGINEER
P. No. +91 8955829798

LEGEND	
	90MM PVC WATER PIPE LINE
	110 MM PVC WATER PIPE LINE
	JUNCTION

URBAN IMPROVEMENT TRUST
SIKAR

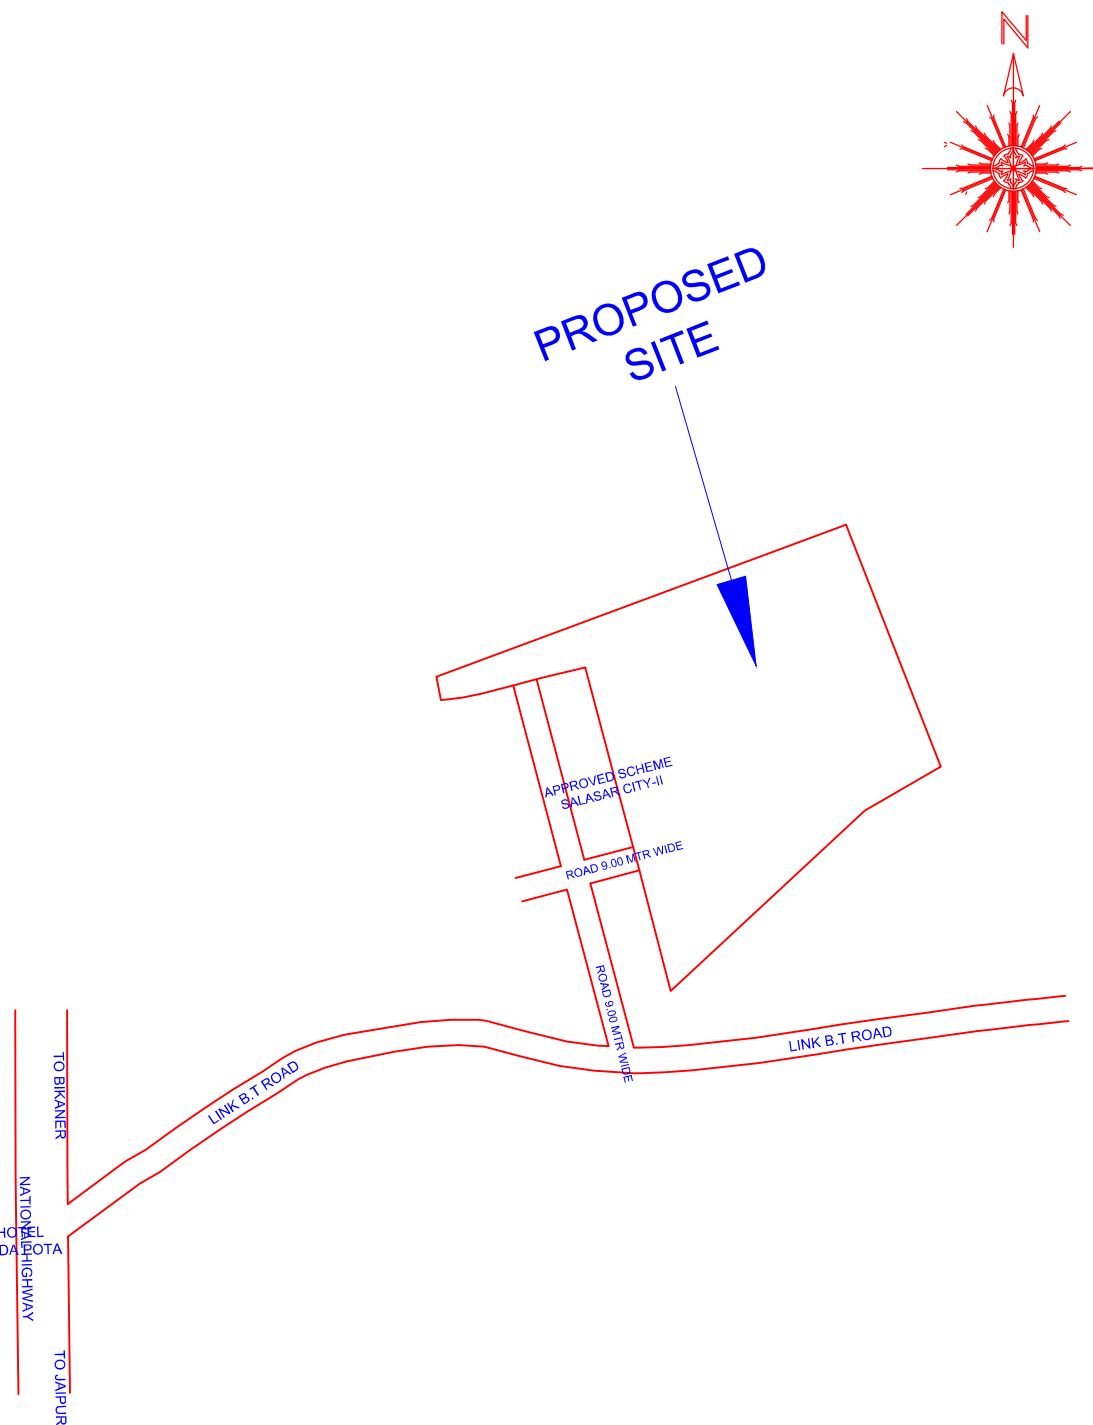

KEY-PLAN
Not To Scale

AREA ANALYSIS			
S.N.	LAND USE	AREA (sq.mtr.)	%
1.	RESIDENTIAL	6091.96	48.54%
2.	INFORMAL COMMERCIAL	0169.69	01.35%
3.	MOBILE TOWER	0038.54	00.31%
4.	AREA SURRENDER IN H.T LINE	1812.86	14.45%
4.	ROAD	4436.95	35.35 %
	TOTAL	12550.00	100.00 %

SCHEME PLOTS DETAIL		
1.	PARTICULARS	NO.
2.	RESIDENTIAL PLOT'S	37
3.	INFORMAL COMMERCIAL	4
4.	MOBILE TOWER	2

	SCHEME BOUNDARY
	KHASRA LINE
	PLOT BOUNDARY

NOTE : ALL DIMENSIONS ARE IN METER

SCALE-1 C.M. = 8.0 MTR

TOTAL AREA IN KH. NO. 1145/276=12550.00 SQ. MTR