



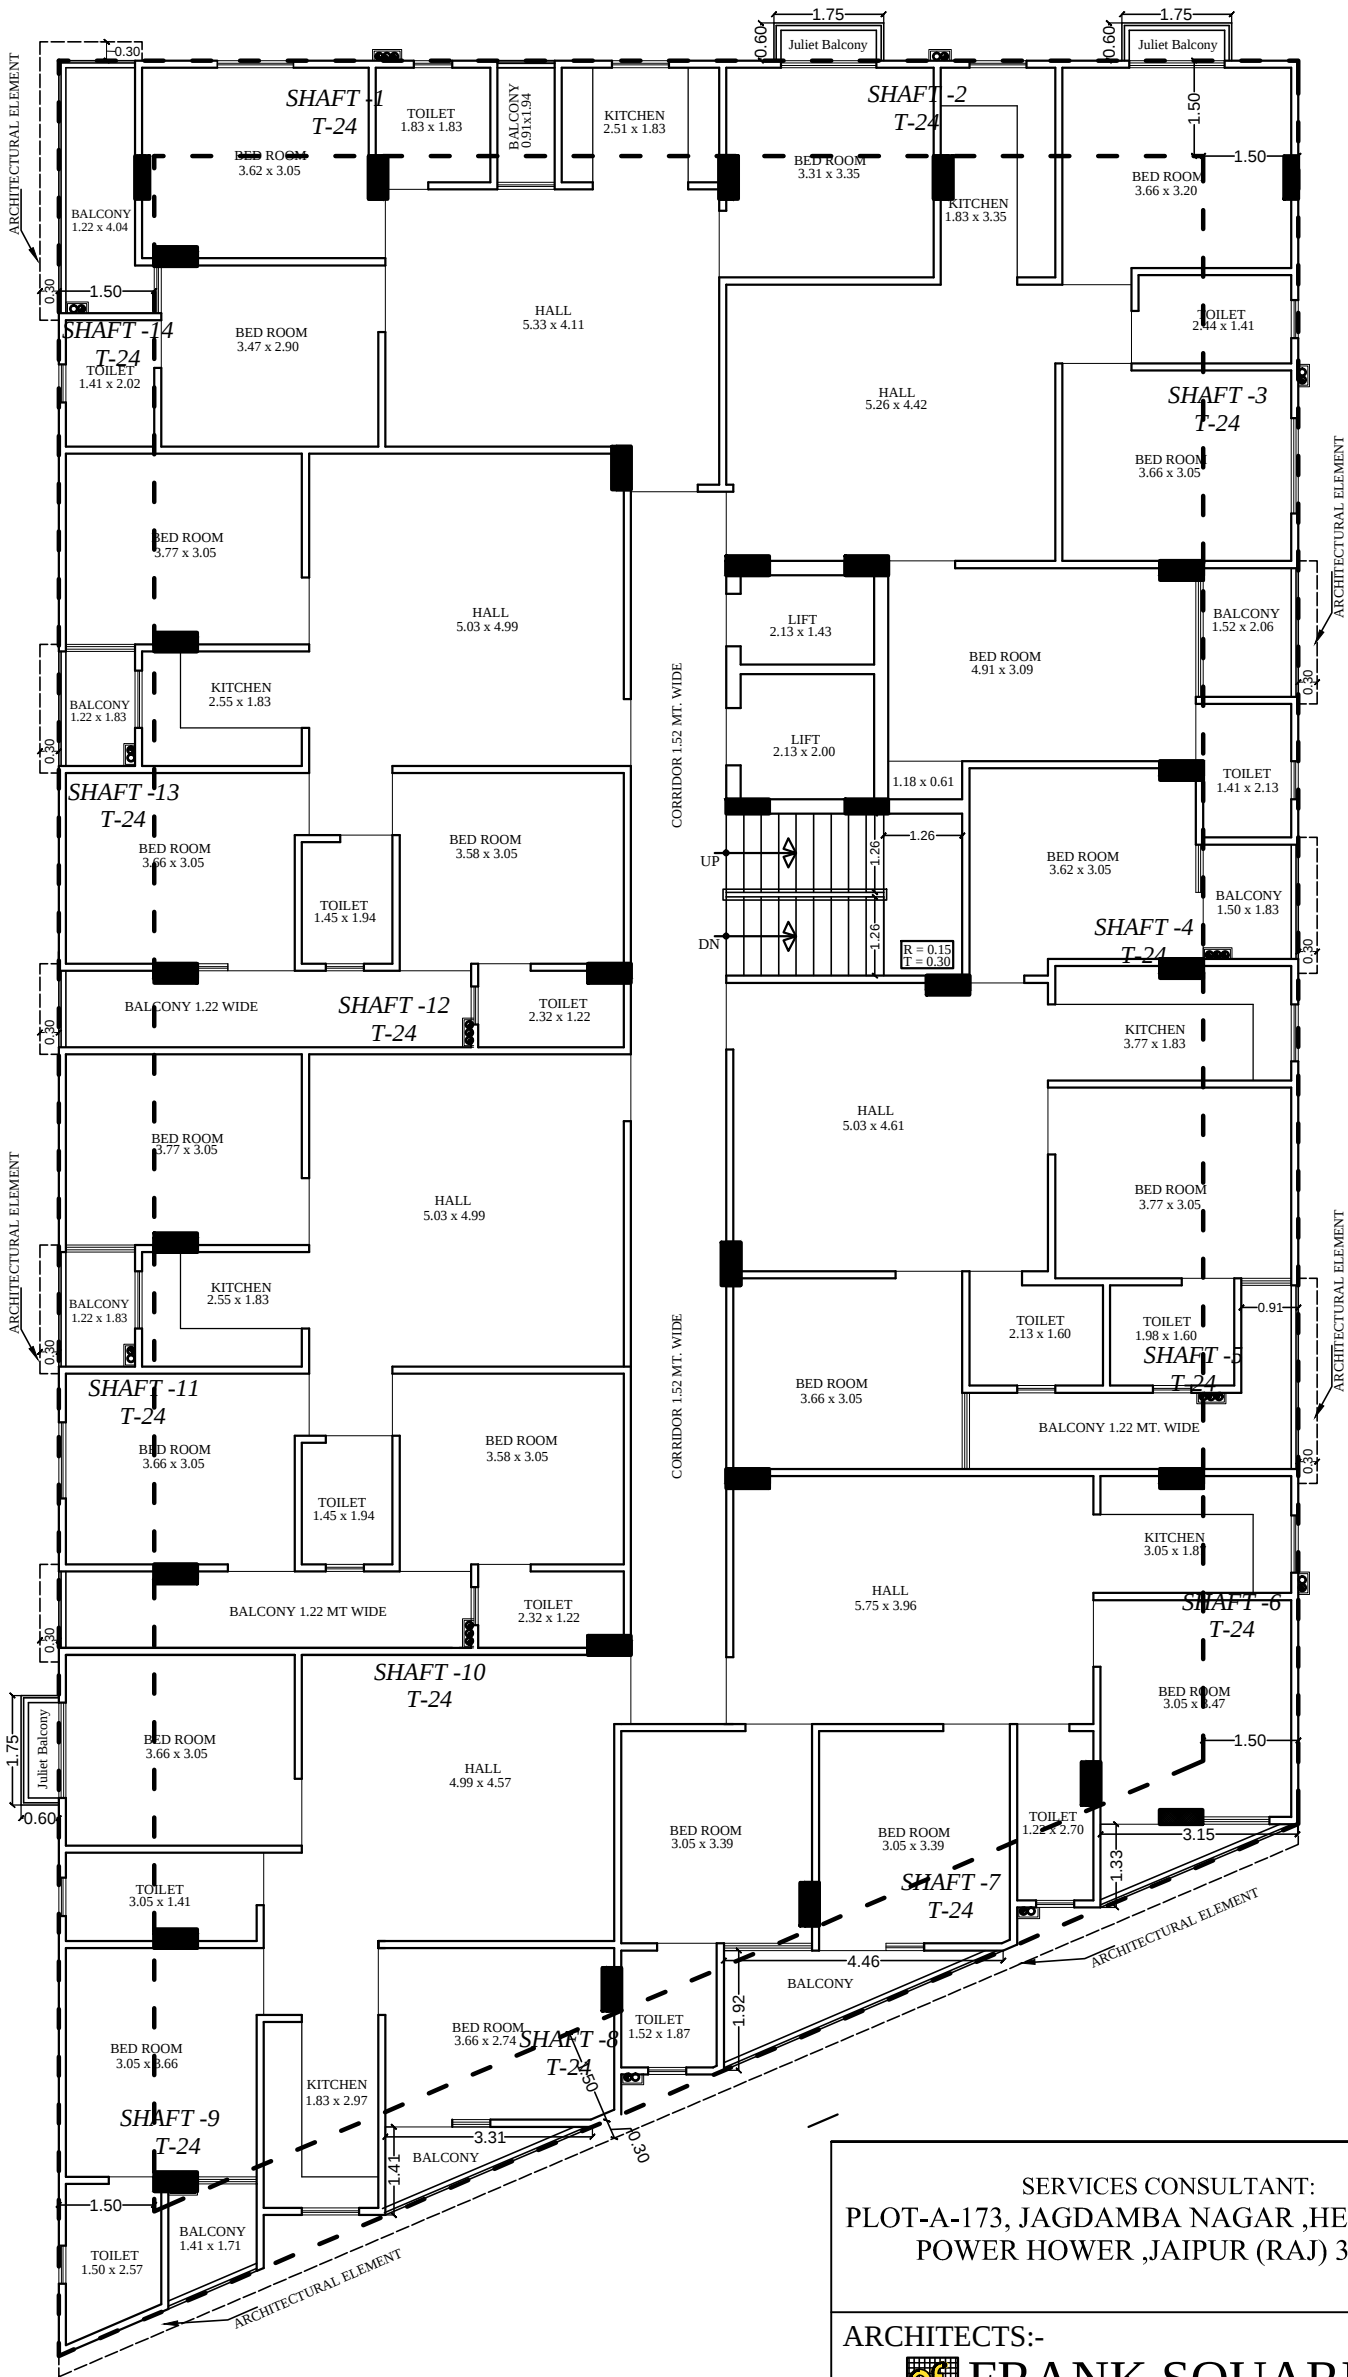


RAMESH KUMAWAT
M.E.P. CONSULTANT
B.E. CIVIL

SERVICES CONSULTANT: PLOT-A-173, JAGDAMBA NAGAR ,HEERAPURA POWER HOWER ,JAIPUR (RAJ) 302024	
ARCHITECTS:-  FRANK SQUARE ARCHITECTURE PLANNER DESIGNER C-49 VIDYA APARTMENT PARAS MARG, BAPU NAGAR JAIPUR, (RAJ.) Email- afranksquare@gmail.com Mobile-9461302542	
Project: PROPOSED BUILDING AT G.H -30 KRISHNAM PEARL ESTATES, VILLAGE :- RAM CHANDRAPURA, TEH - SANGANER JAIPUR	
Drawing: WATER SUPPLY SCHEMATIC DIAGRAM	
DRN BY :	CHCKD BY :
APPRVD BY :	DATE.:-

SHAFT MARKING KEY PLAN

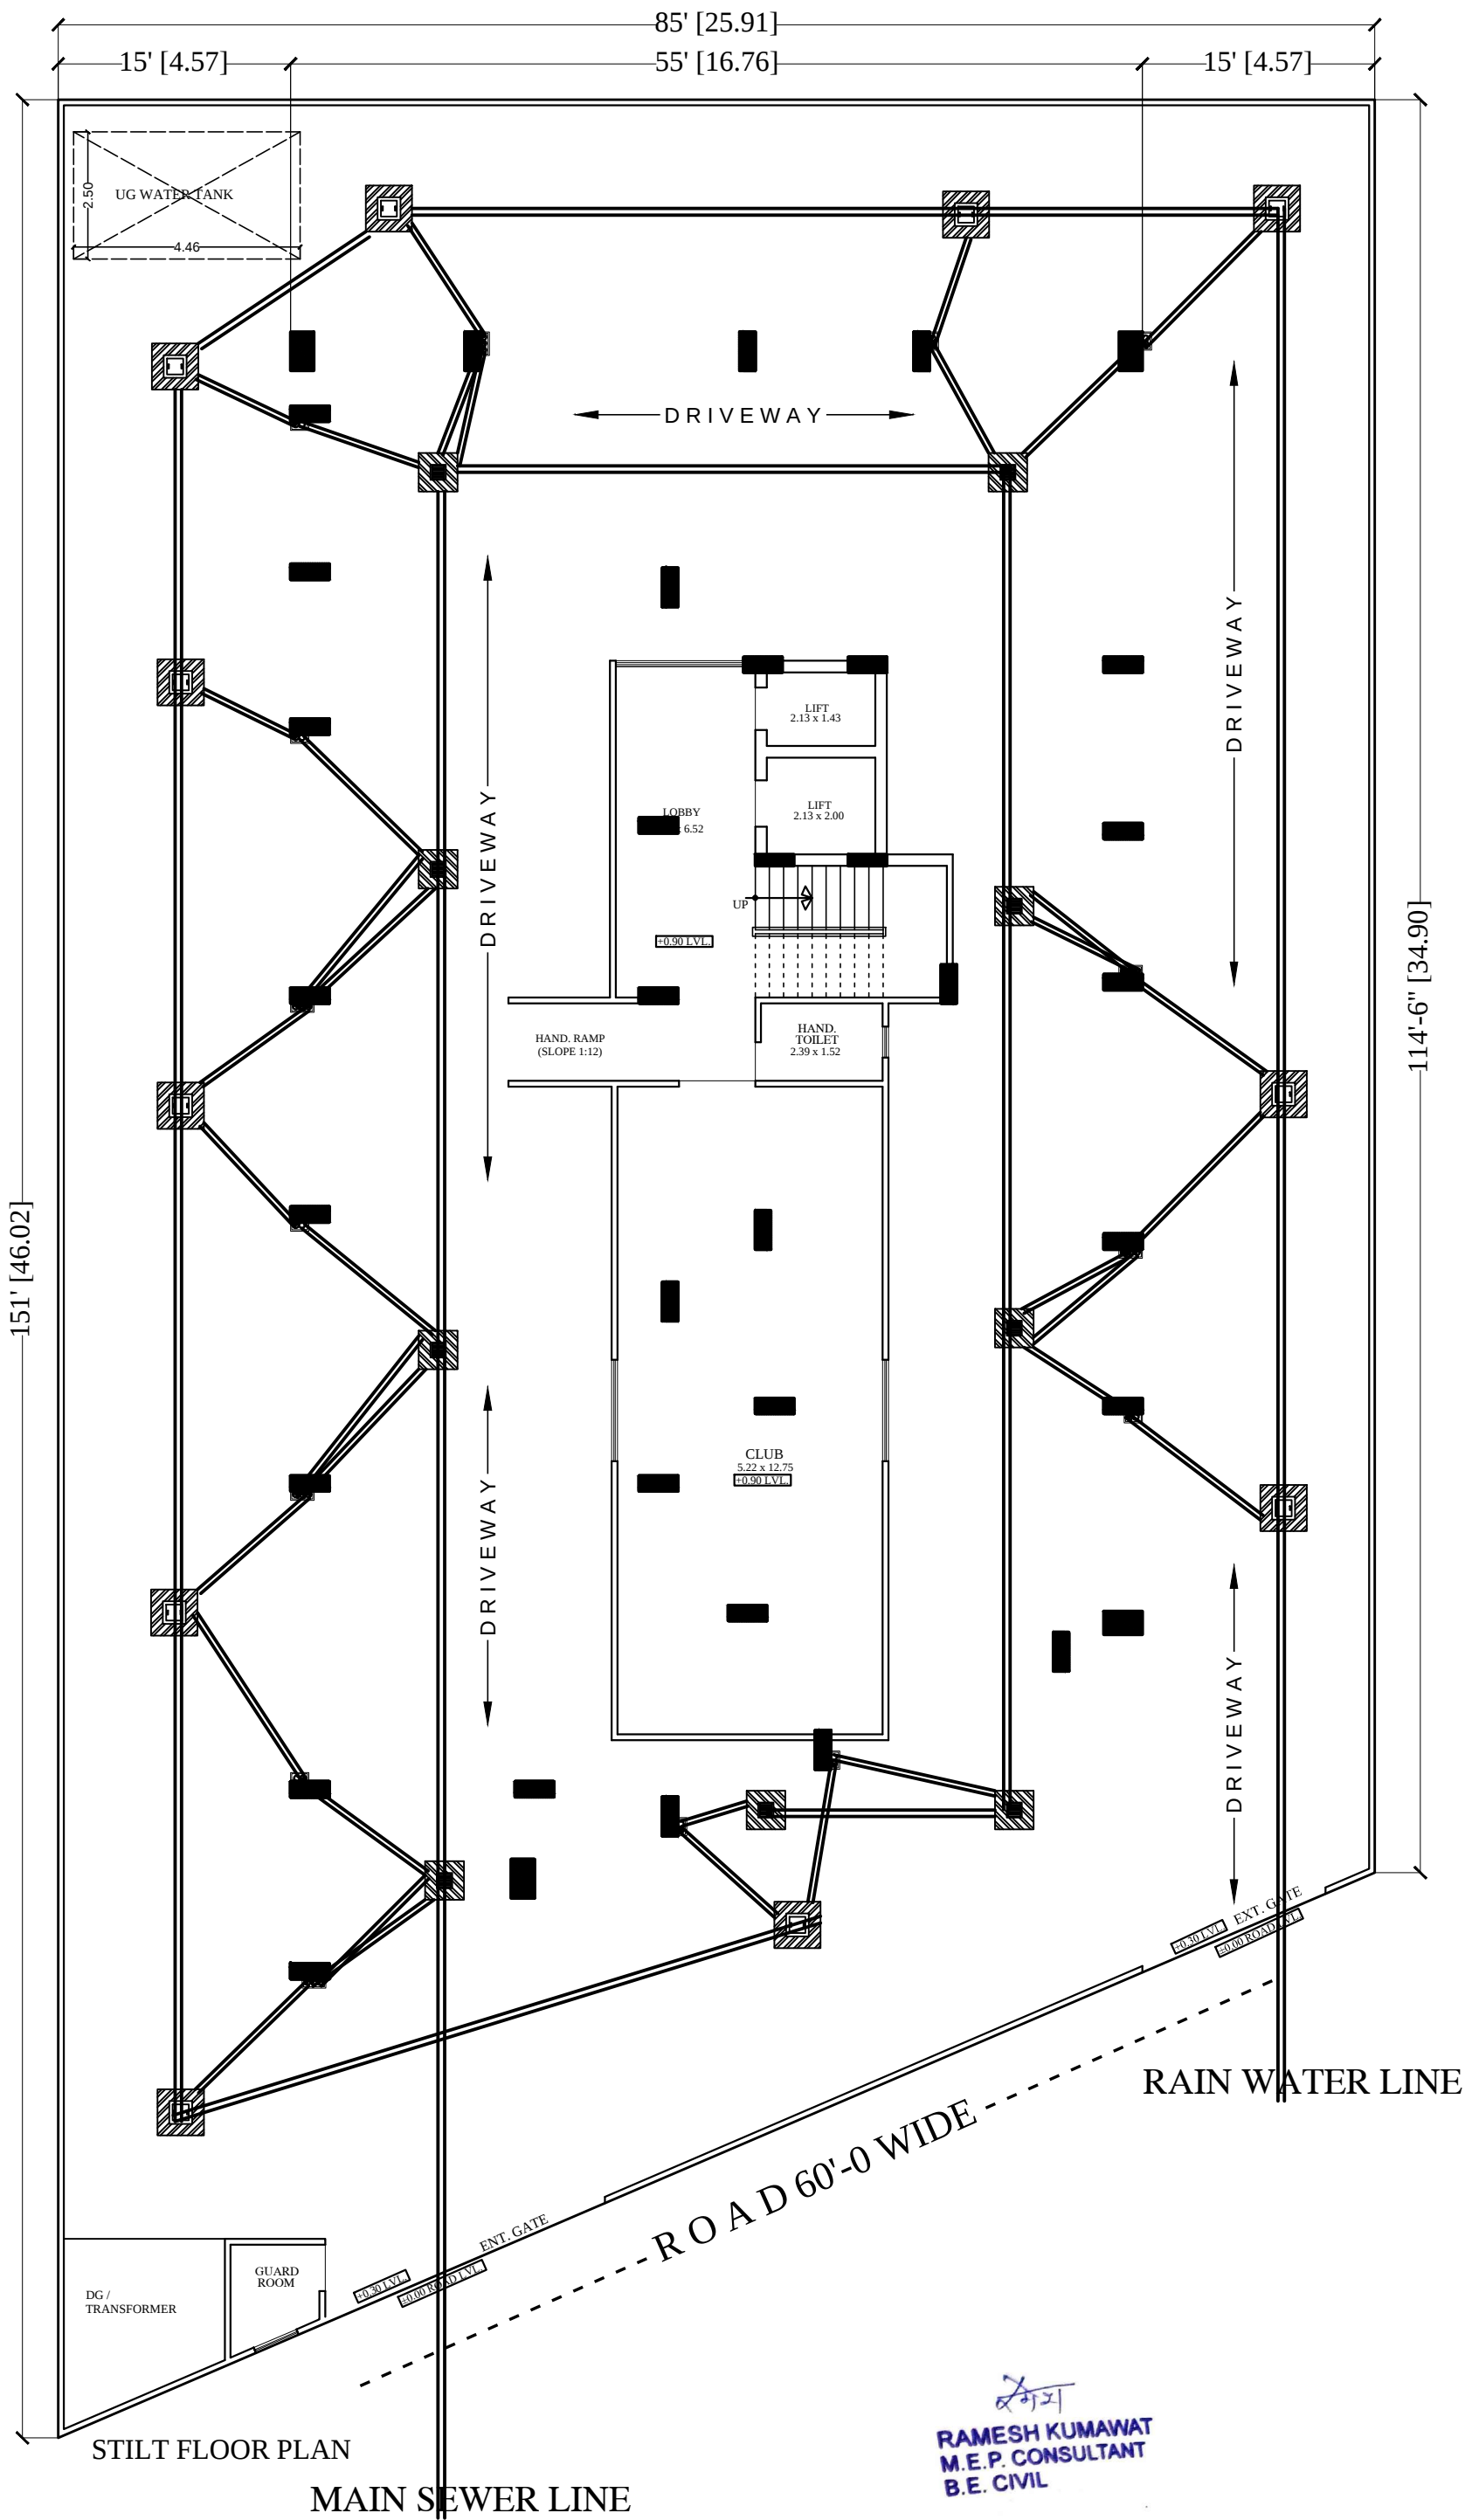

PROJECT TITLE :- PROPOSED BUILDING AT G.H -30 KRISHNAM PEARL ESTATES, VILLAGE :- RAM CHANDRAPURA, TEH - SANGANER JAIPUR	DRAWING TITLE :- STILT FLOOR WATER SUPPLY	SPACE CONSULTANT PLOT-A-173, JAGDAMBA NAGAR, HEERAPURA POWER HOWER, JAIPUR (RAJ) 302024	DRN. BY		DATE	NORTH E N S W
			APPD. BY		REVISION	
			SCALE	N.T.S		

SERVICES CONSULTANT:
PLOT-A-173, JAGDAMBA NAGAR ,HEERAPURA
POWER HOWER ,JAIPUR (RAJ) 302024

ARCHITECTS:-
FRANK SQUARE
ARCHITECTURE | PLANNER | DESIGNER
C-49 VIDYA APARTMENT PARAS MARG,
BAPU NAGAR JAIPUR, (RAJ.)
Email-afranksquare@gmail.com
Mobile-9461302542

Project:
PROPOSED BUILDING AT G.H -30
KRISHNAM PEARL ESTATES,
VILLAGE :- RAM CHANDRAPURA,
TEH - SANGANER JAIPUR

Drawing:
WATER SUPPLY SCHEMATIC
DIAGRAM

DRN BY :


CHCKD BY :


APPRVD BY :

DATE.:-

Ramesh Kumawat
RAMESH KUMAWAT
M.E.P. CONSULTANT
B.E. CIVIL

WATER SUPPLY SCHEMATIC DIAGRAM

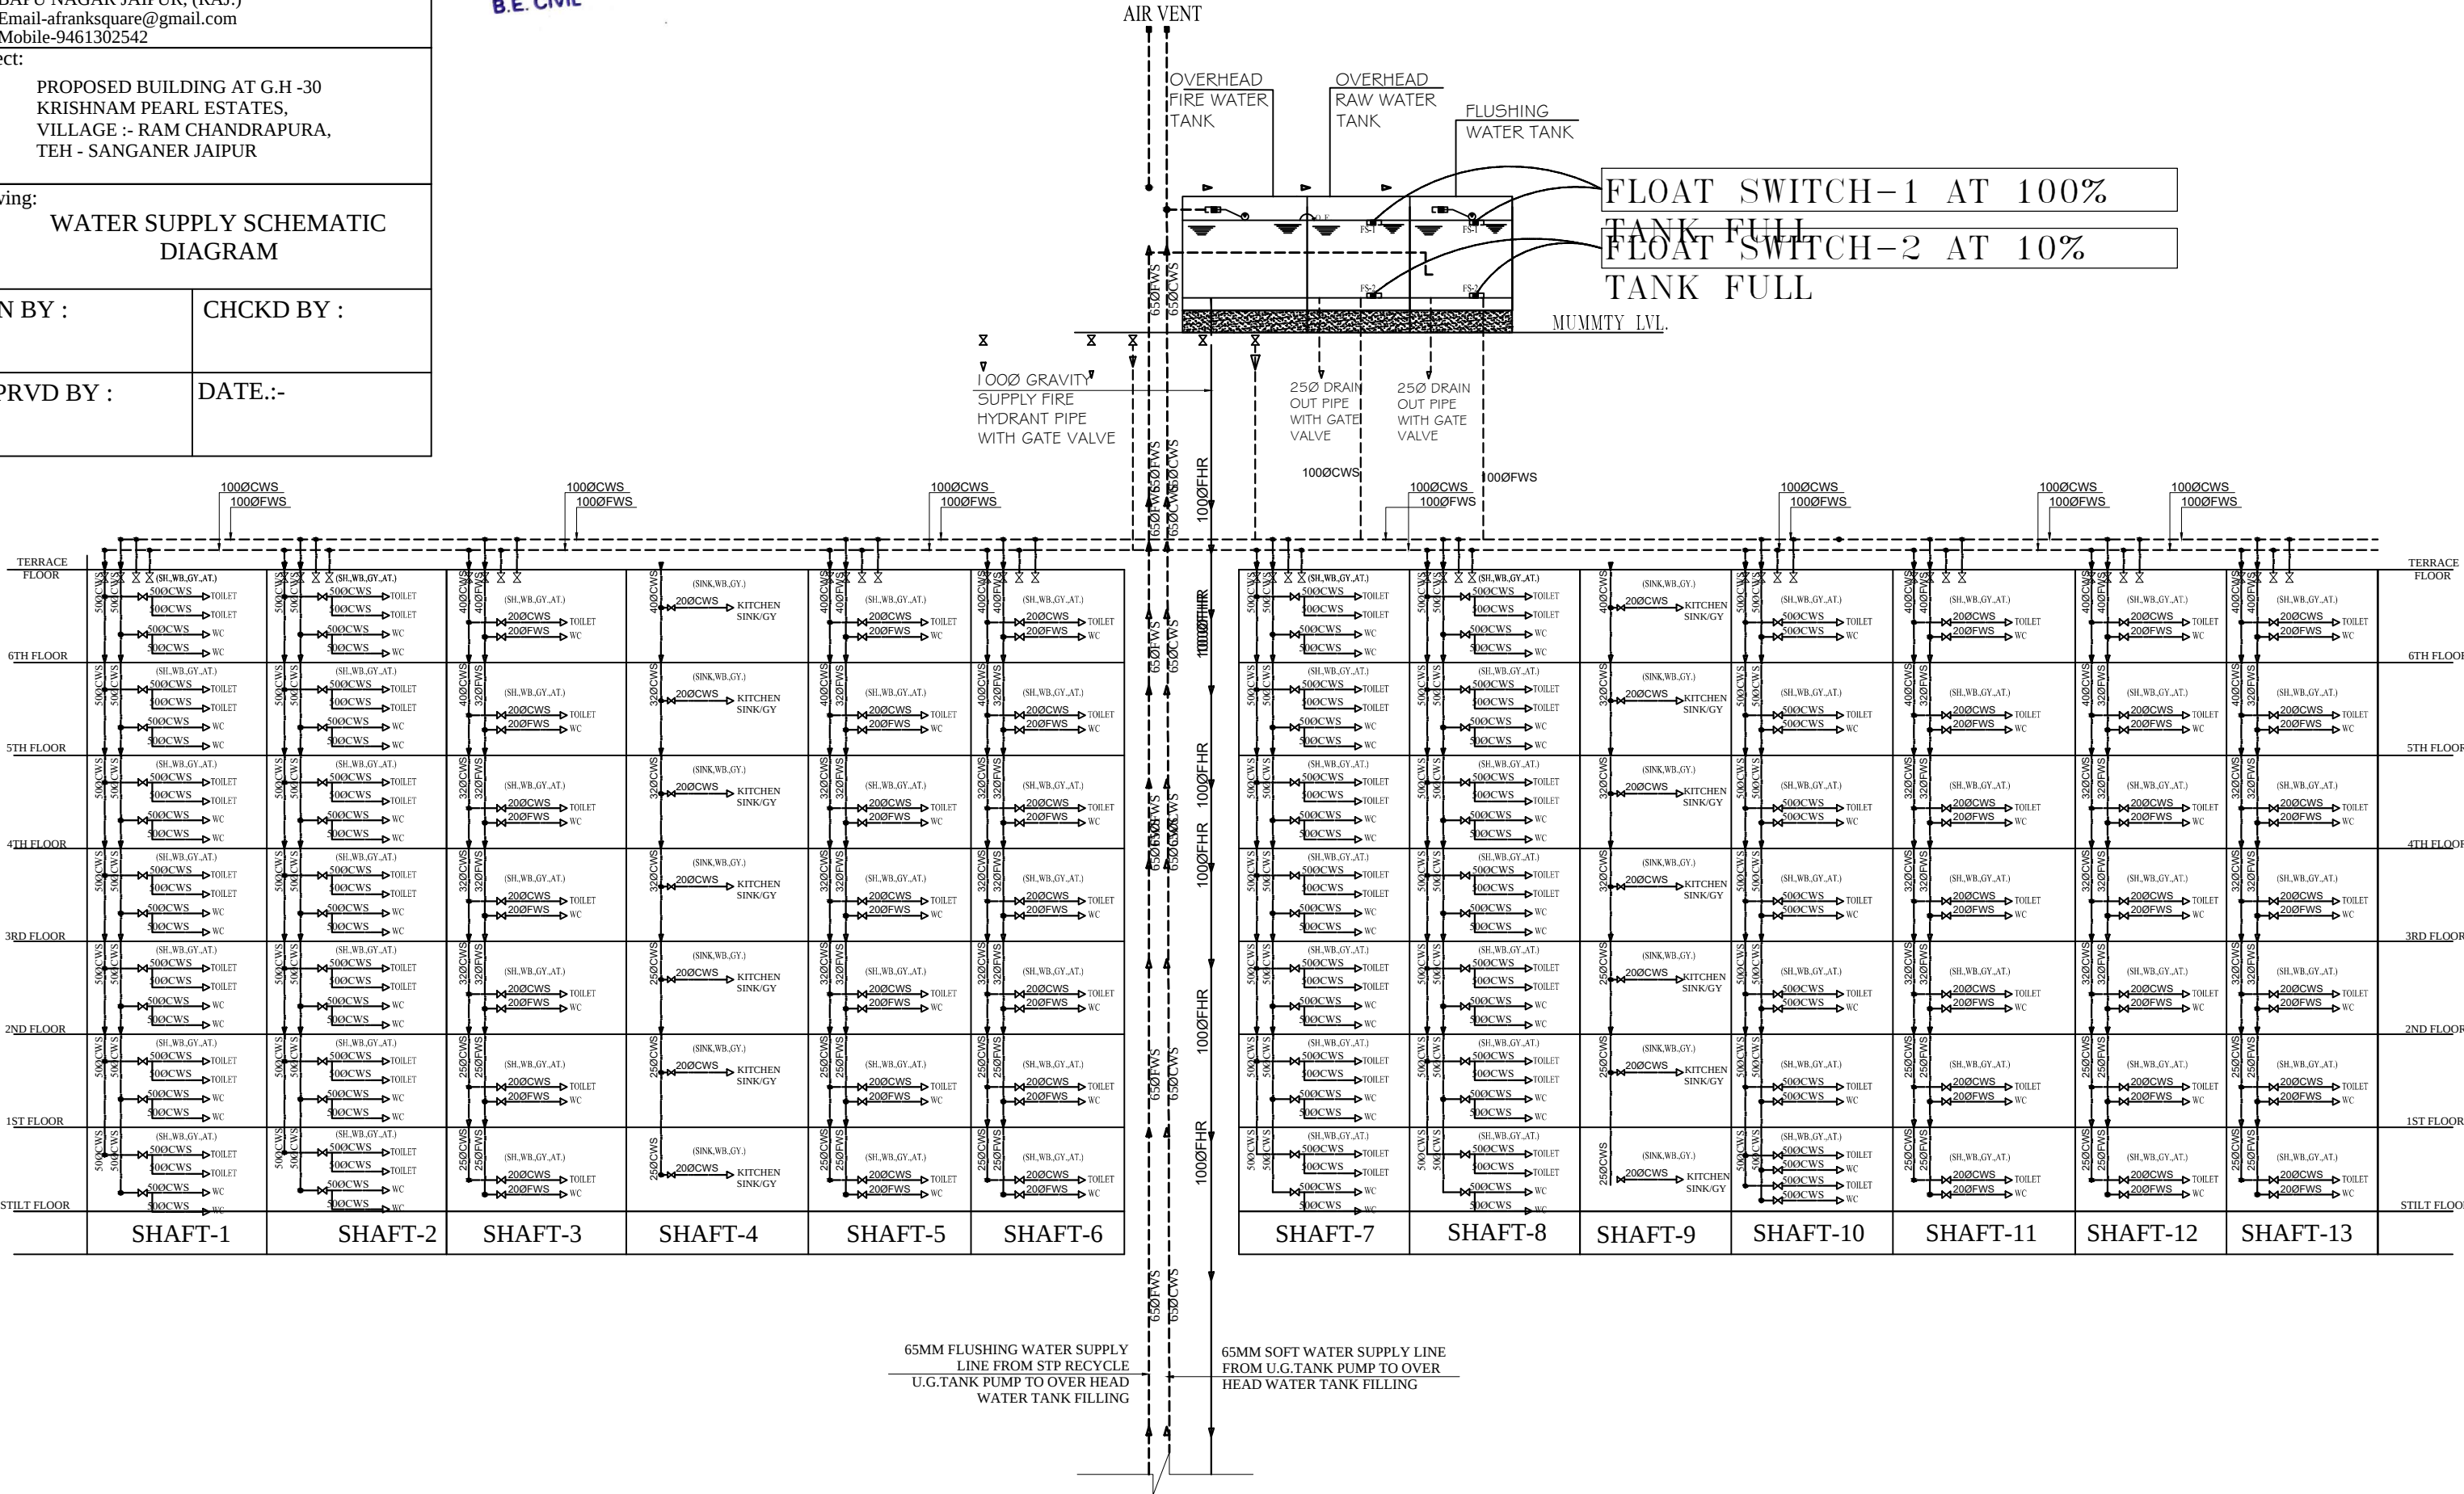

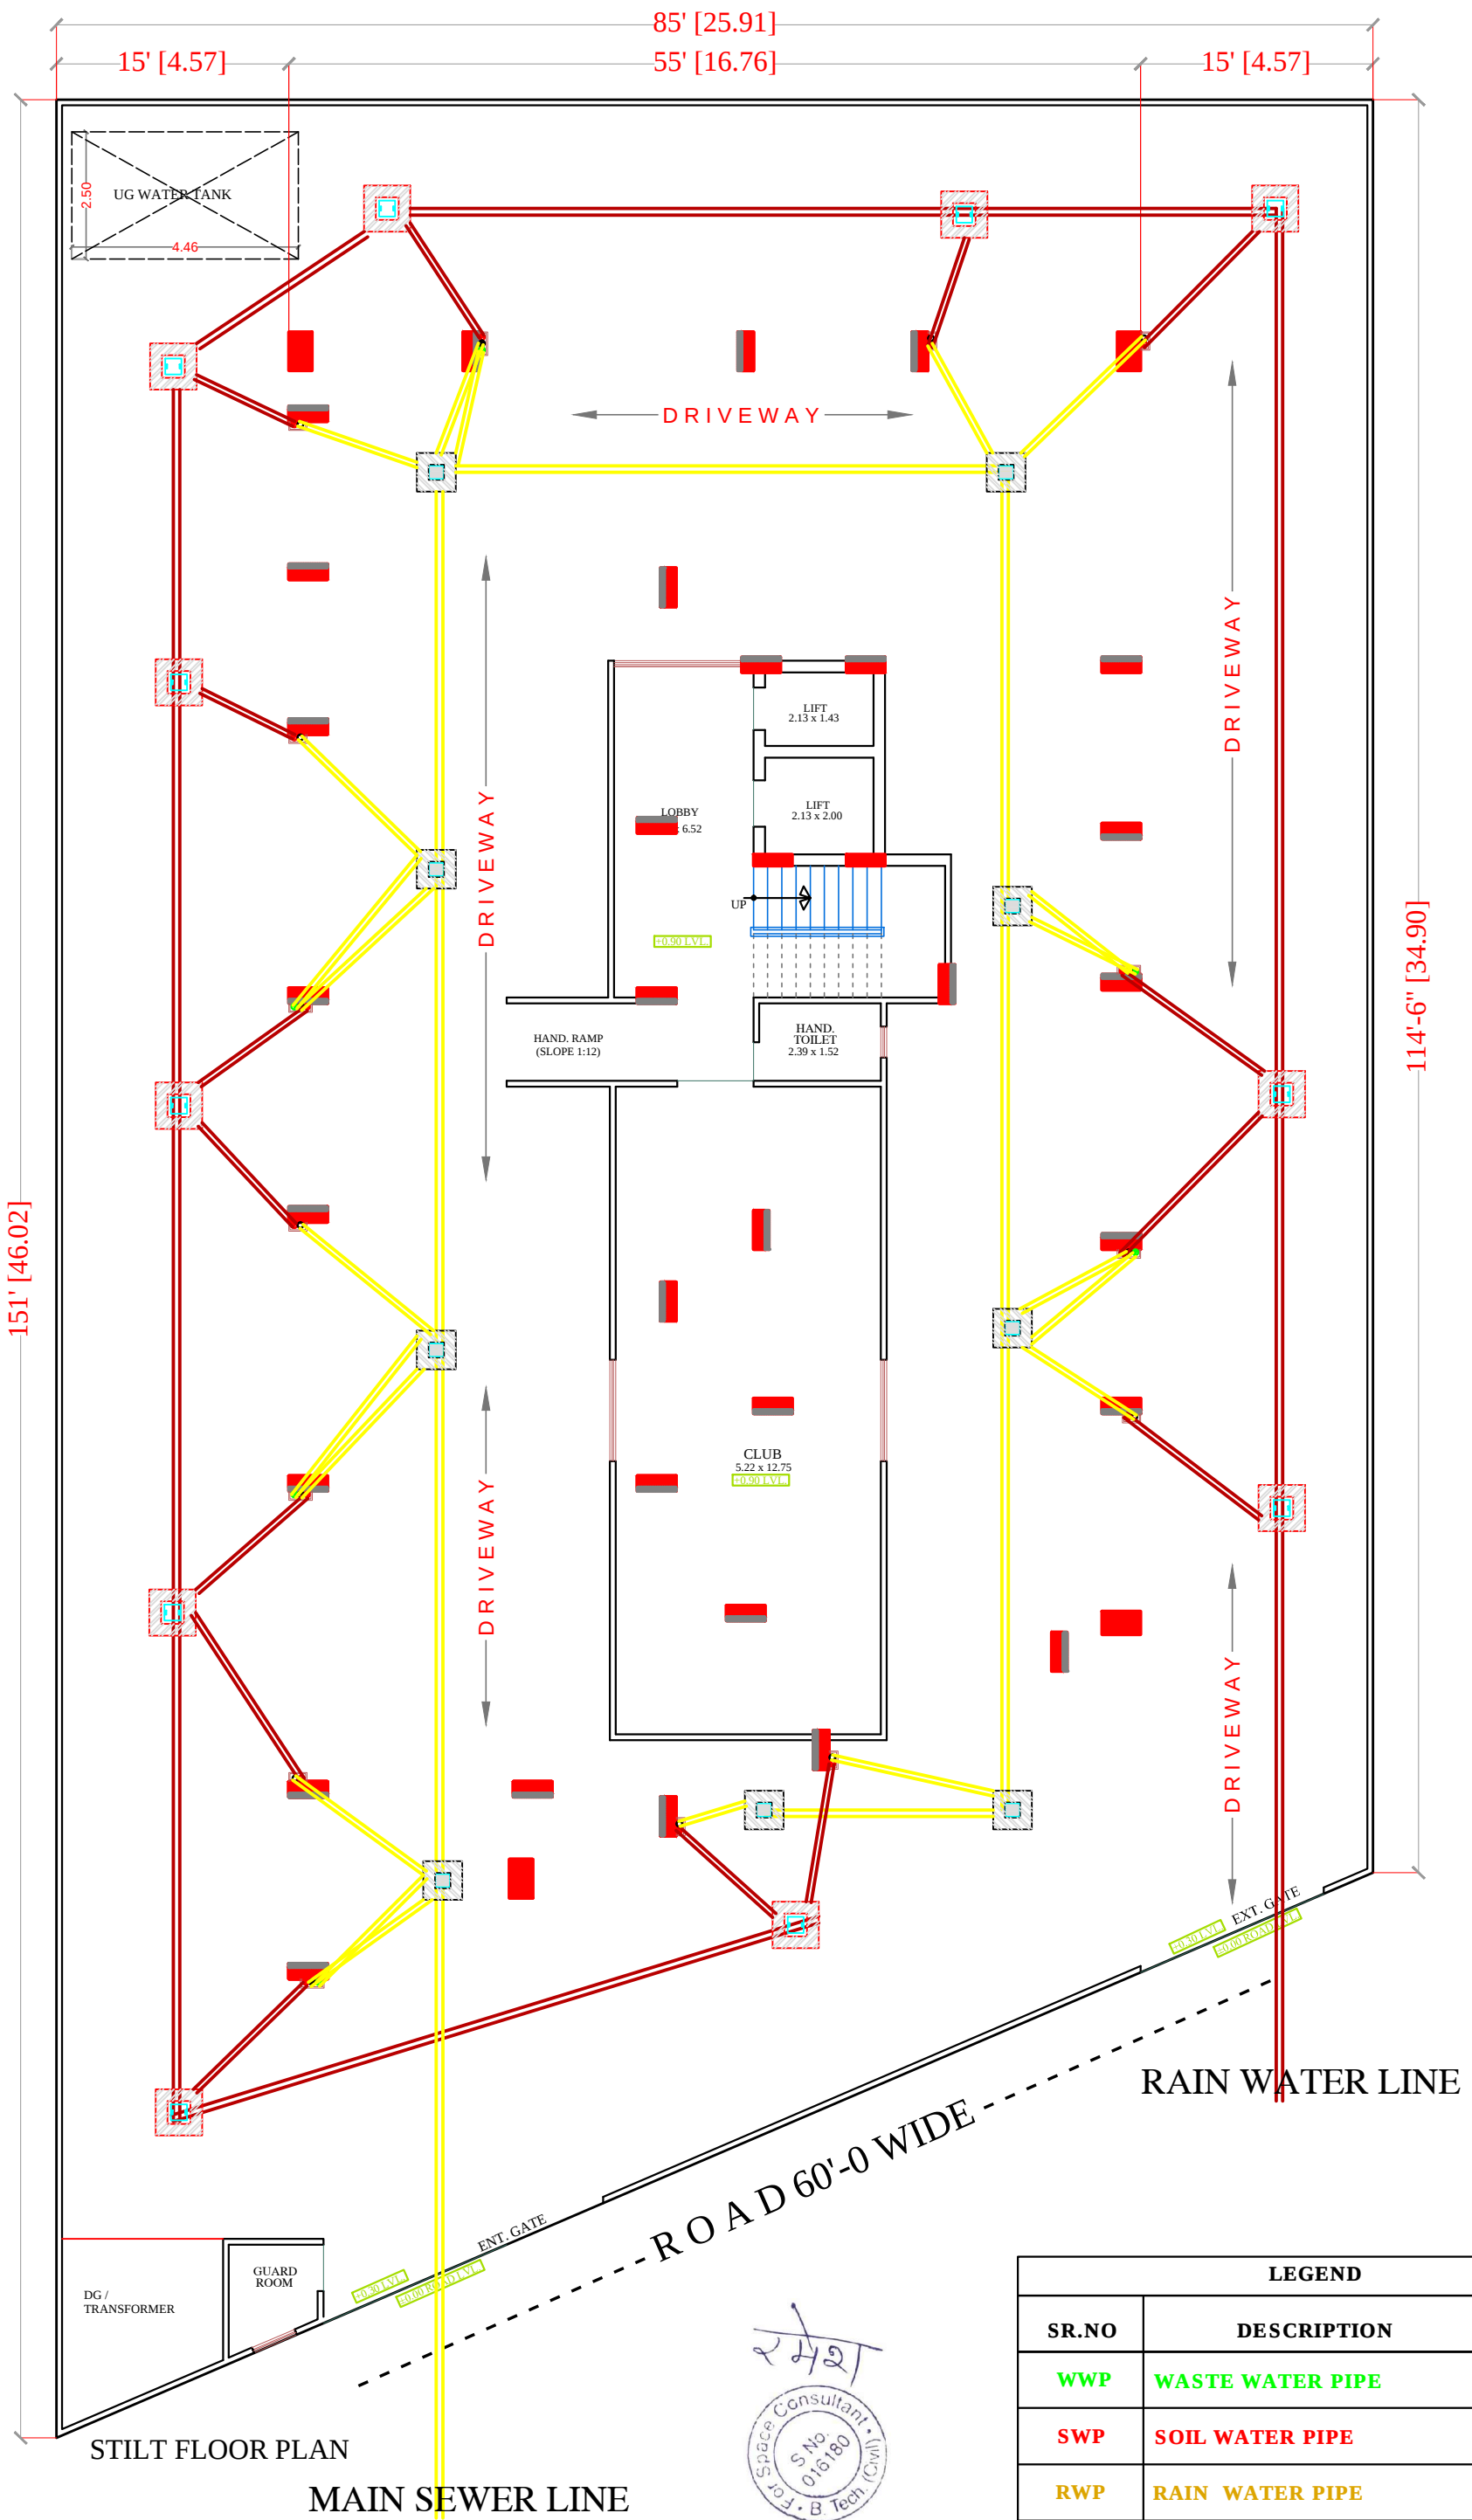

LEGEND	
SR.NO	DESCRIPTION
WWP	WASTE WATER PIPE
SWP	SOIL WATER PIPE
RWP	RAIN WATER PIPE
DWS	DOMESTIC WATER SUPPLY PIPE

PROJECT TITLE :-
PROPOSED BUILDING AT G.H -30
KRISHNAM PEARL ESTATES,
VILLAGE :- RAM CHANDRAPURA,
TEH - SANGANER JAIPUR

DRAWING TITLE :-
STILT FLOOR
WATER SUPPLY

SPACE CONSULTANT
PLOT-A-173, JAGDAMBA NAGAR, HEERA PURA
POWER HOWER, JAIPUR (RAJ) 302024

DRN. BY		DATE
APPD. BY		REVISION
SCALE	N.T.S	

NORTH

E

N

S

W