


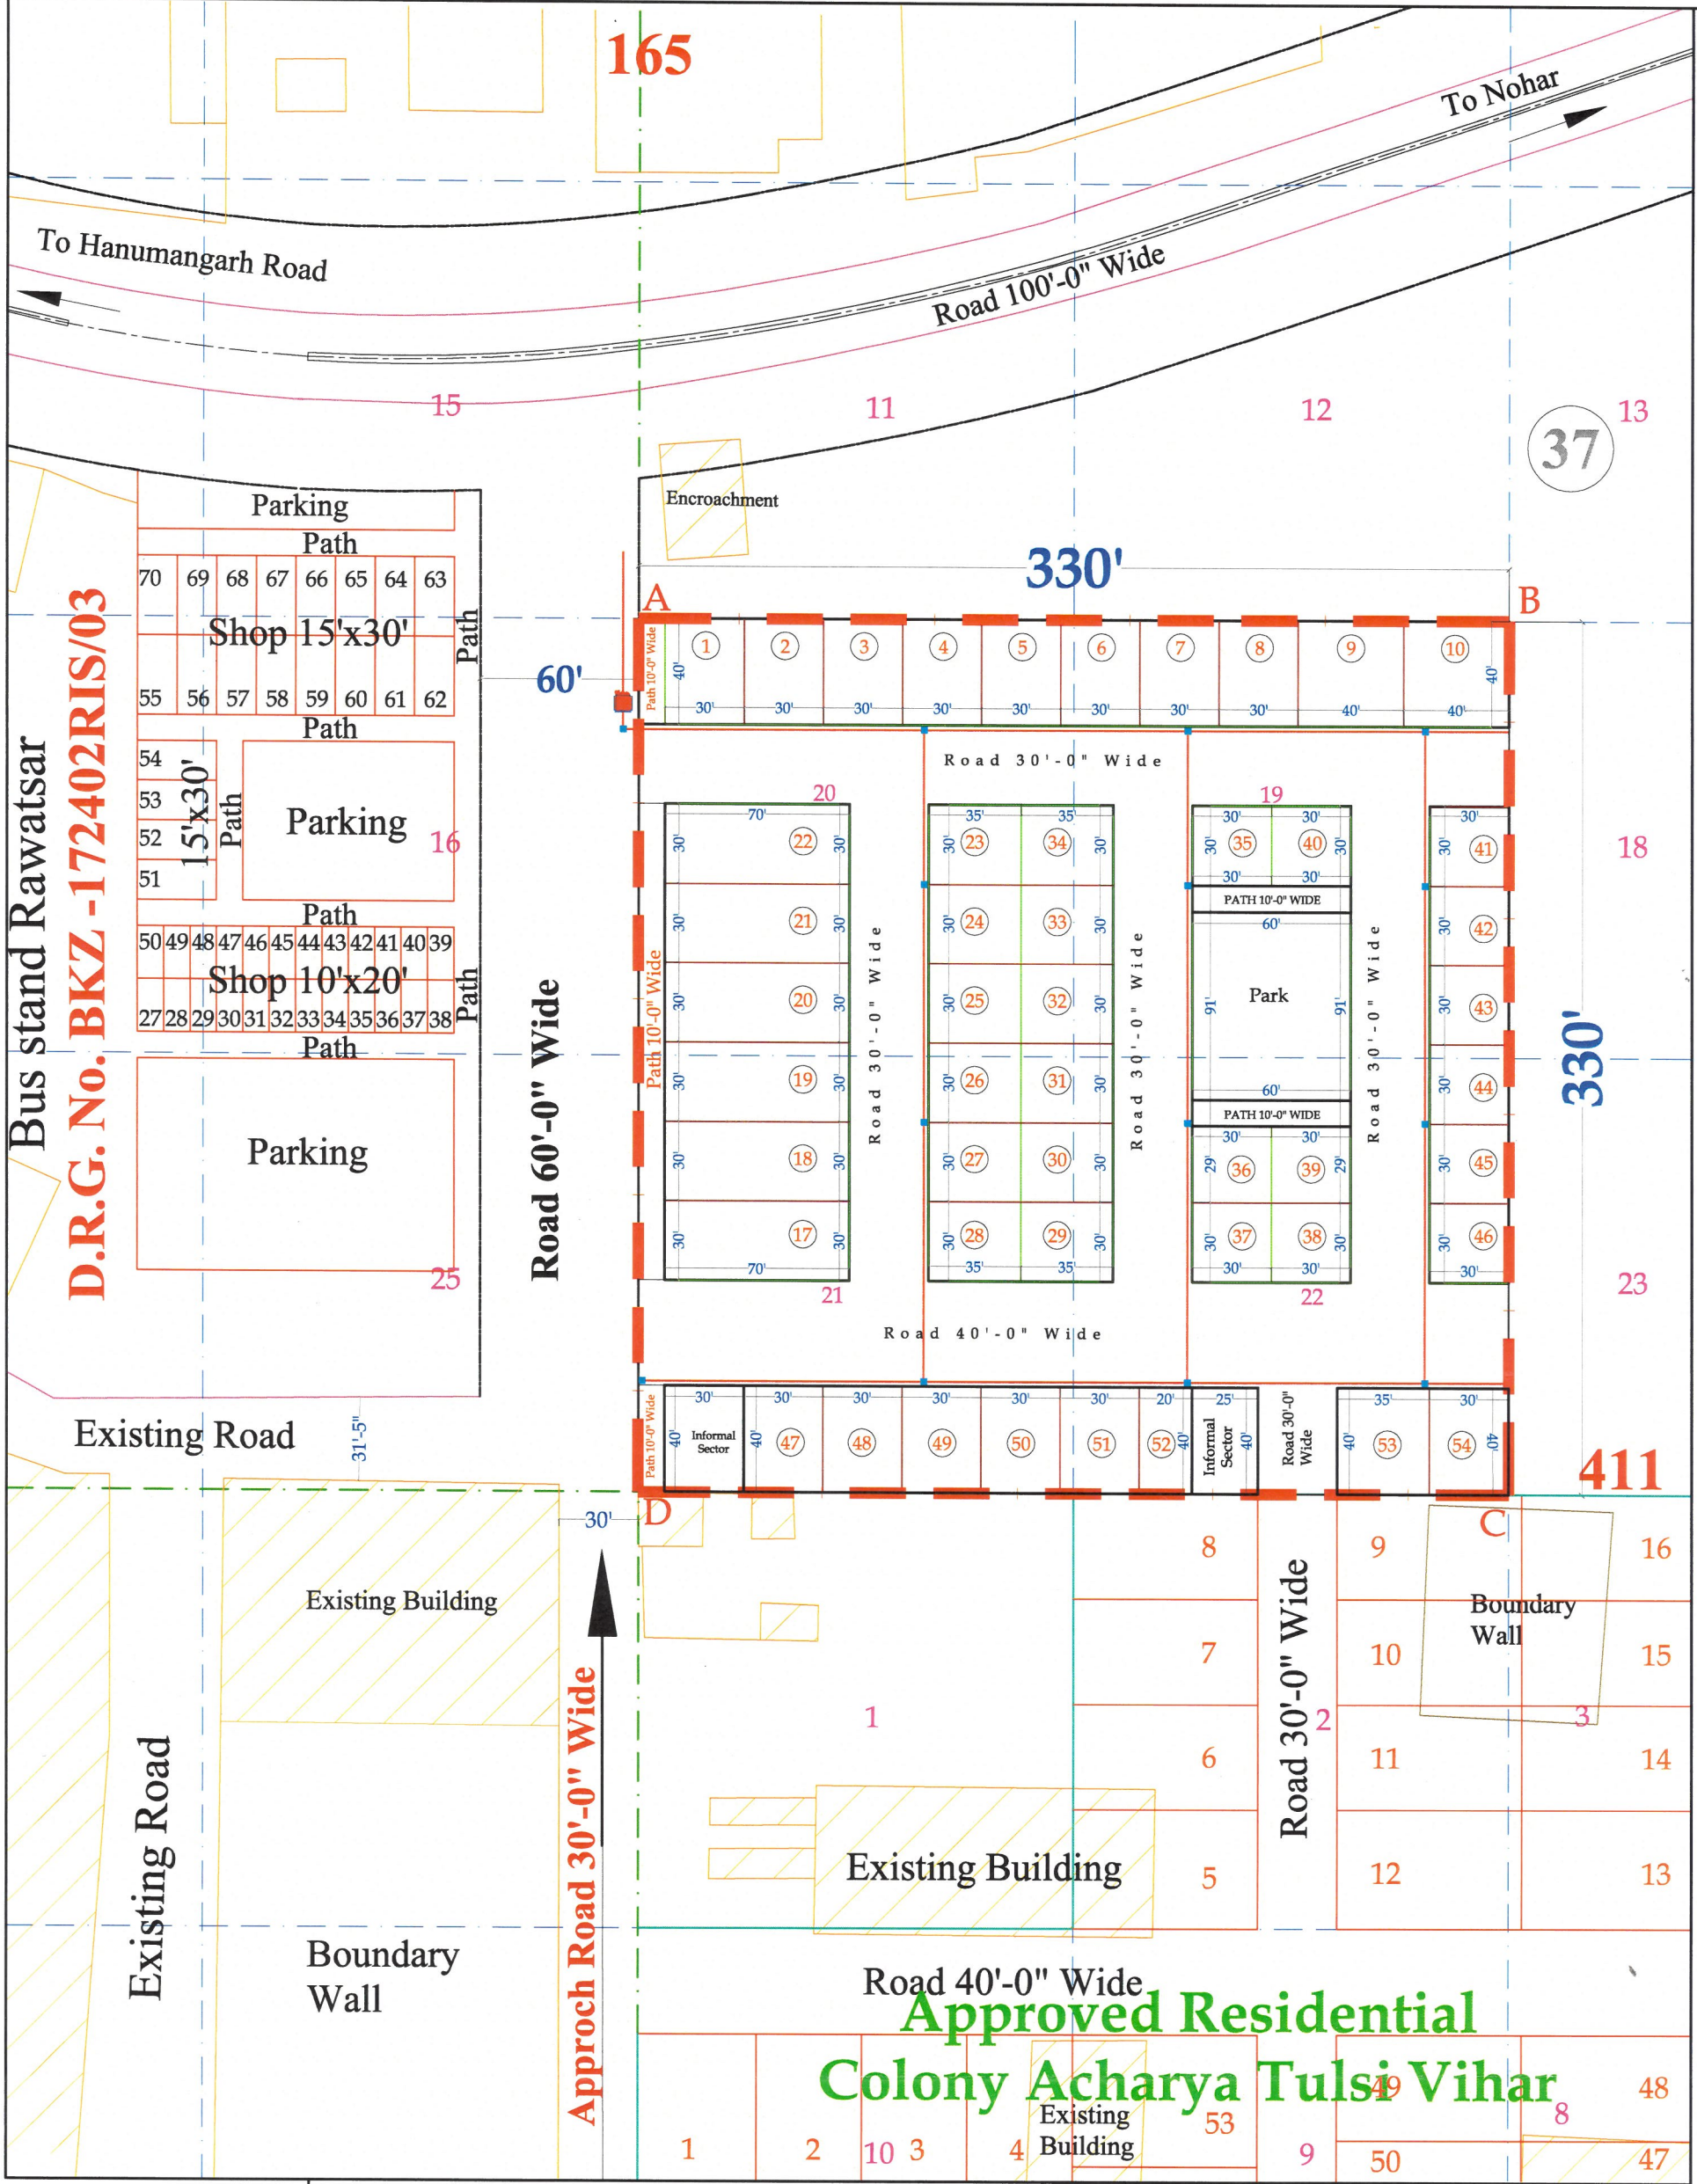

Lay-out Plan Scale:- 1"=70'
OF A-3 Paper Size

**DRAWING TITLE:- ELECTRIC POLE
AND CABLE ROUTE WITH TRANSFORMER PLAN**

- Existing Building
- Road
- PROPOSED SITE
- Murbba Line
- Killa Line
- Fencing
- Feeder Pillar for Plot
- Electric Distribution Supply Transformer

Approved Residential Colony Chak No. 11 A M,
Stone No. 166/410, Murbba No. 37, Killa No. 19(0.253),
20(0.253),21(0.253),22(0.253),Total =1.012 Hectare,
At Rawatsar, Distt:- Hanumangarh (Raj.)

[Signature]
Er. Virender Pal Singh Nahar
D.C.E., A.M.I.C.E.
Chartered Engineer & Valuer
Reg. No.-CE/IET/LM/111569-23
Reg. No.-FI.I.V. CAT-I-F6639