



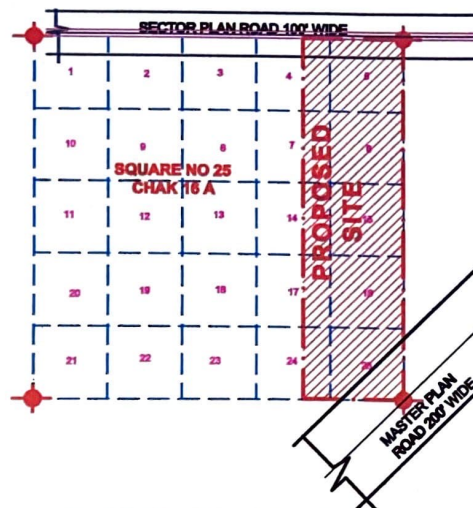

REFERENCE :-

1. SCHEME AREA SHOWN THUS :- 
2. KILLA LINE SHOWN THUS :- 
3. SQUARE POINT SHOWN THUS :- 
4. SCALE 1" = 75'
5. L.T. LINE 120MMX4C :- 
6. DISTRIBUTION BOARD :- 
7. ELECTRIC CABLE CHAMBER :- 
8. STREET LIGHT 16MMX4C :- 

ELECTRIC SUPPLY

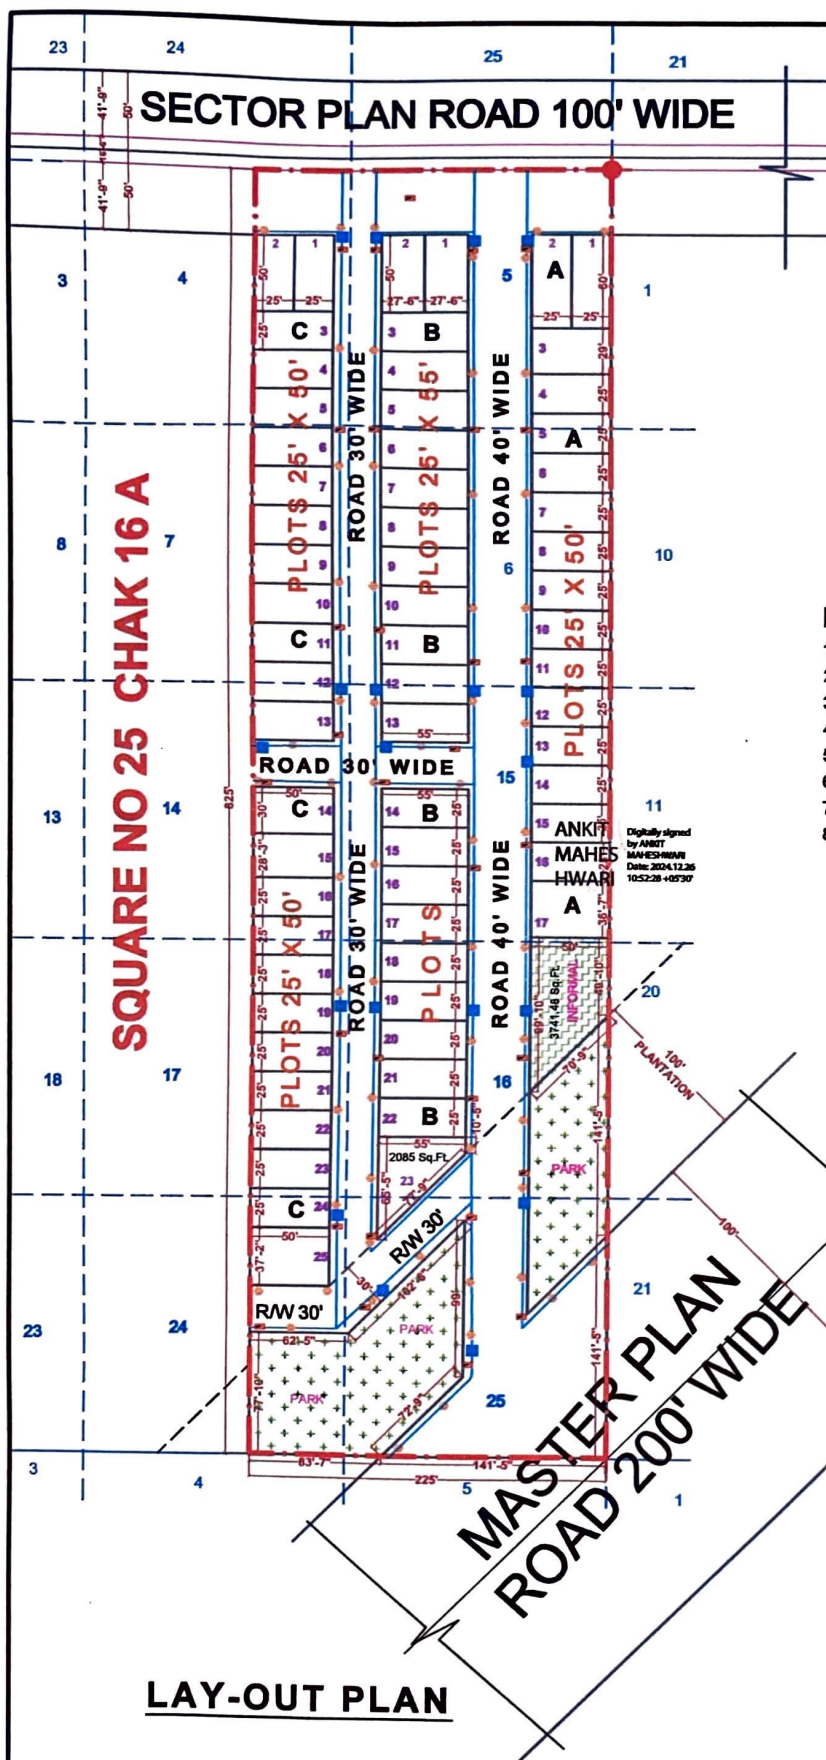