



PROPOSED LAYOUT PLAN OF WATER SUPPLY

LAYOUT PLAN SHOWING PLOT ON (FOR RESIDENTIAL PURPOSE) FOR PLOT ON KH. NO. 1204, 1203, 5390/1203, SITUATED AT VILLAGE MAKARWALI, DIST. AJMER.

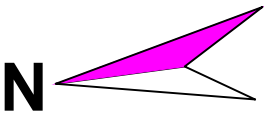

RESIDENTIAL PLOT'S AREA	
PLOT NO.	PLOT AREA SQ. MTS.
01	143.30
02	160.49
03	189.97
04	155.66
05	116.12
06	116.12
07	116.12
08	116.12
09	136.51
10	131.69
11	116.12
12	116.12
13	116.12
14	116.12
15	141.75
16	136.20
17	137.71
18	129.88
19	115.08
20	197.36
TOTAL= 2704.56 SQ. MTS.	

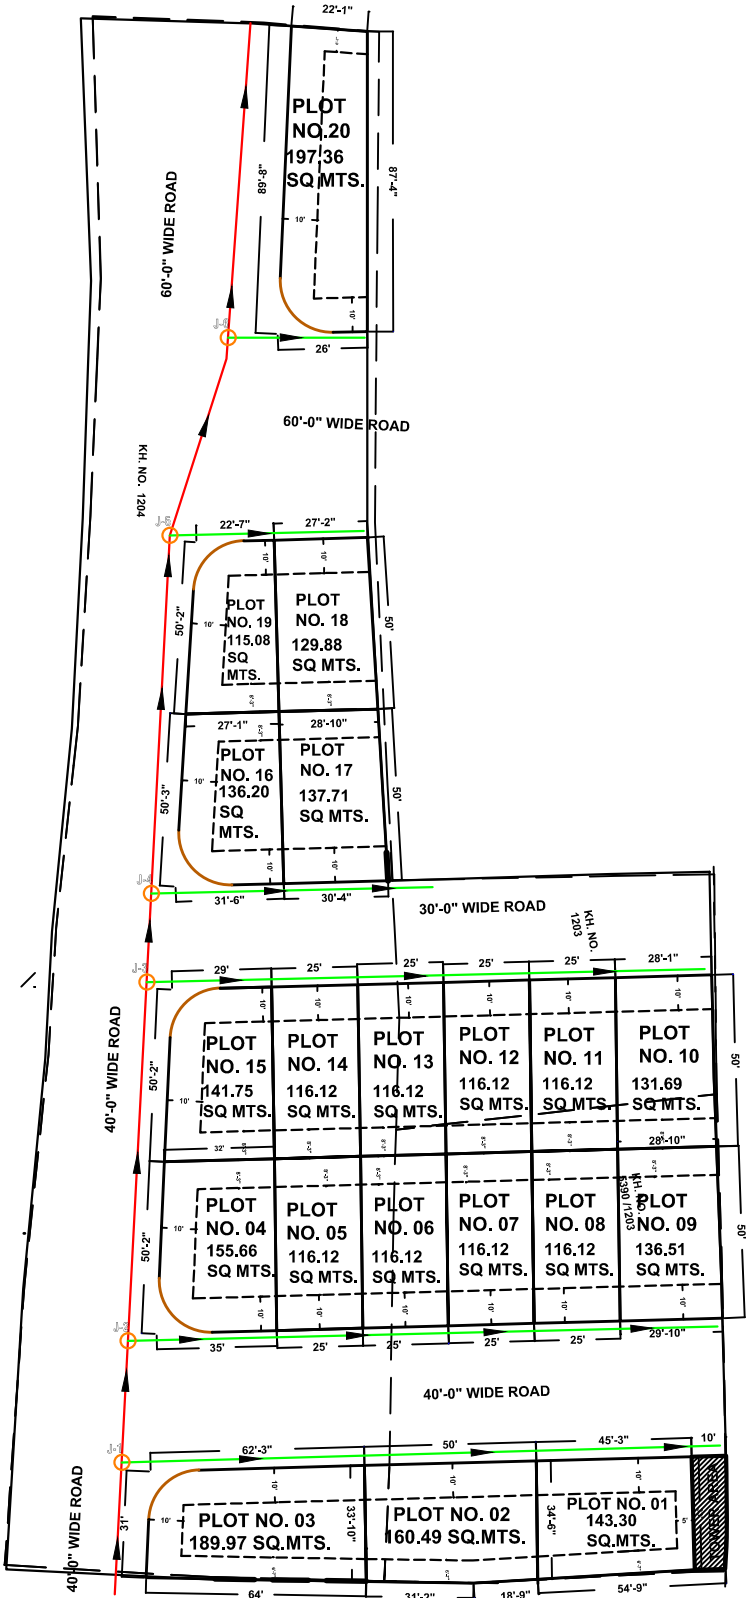

LAY OUT PLAN

NOTE:- SACLE :- 1" = 40'-0"

- 1. PROPOSED SITE SHOWN IN RED
- 2. TOTAL AREA OF LAND = 6936.96 SQ.YDS. / 5800.00 SQ.MTS. = 100.00 %
- 3. PLOTED AREA = 3234.73 SQ.YDS. / 2704.56 SQ.MTS. = 46.63 %
- 4. TOWER AREA = 35.41 SQ.YDS. / 29.61 SQ.MTS. = 00.51 %
- 5. ROAD AREA = 3666.82 SQ.YDS. / 3065.83 SQ.MTS. = 52.86 %

BELONGS TO :- 1. SHRI JAGADISH BAIRWA S/O SHRI ISHWAR LAL BAIRWA  
2. SHRI MOHAN LAL DHILLIWAL S/O SHRI PUSHKAR NARAYAN DHILLIWAL

ER. RAHUL KUMAR  
Membership Number AM-3029436  
Chartered Engineer  
KGR ENGINEERS AND APPRAISERS  
PROP. ER. RAHUL KUMAR  
CHARTERED ENGINEER

LEGEND	
	90MM PVC WATER PIPE LINE
	110 MM PVC WATER PIPE LINE
	JUNCTION