


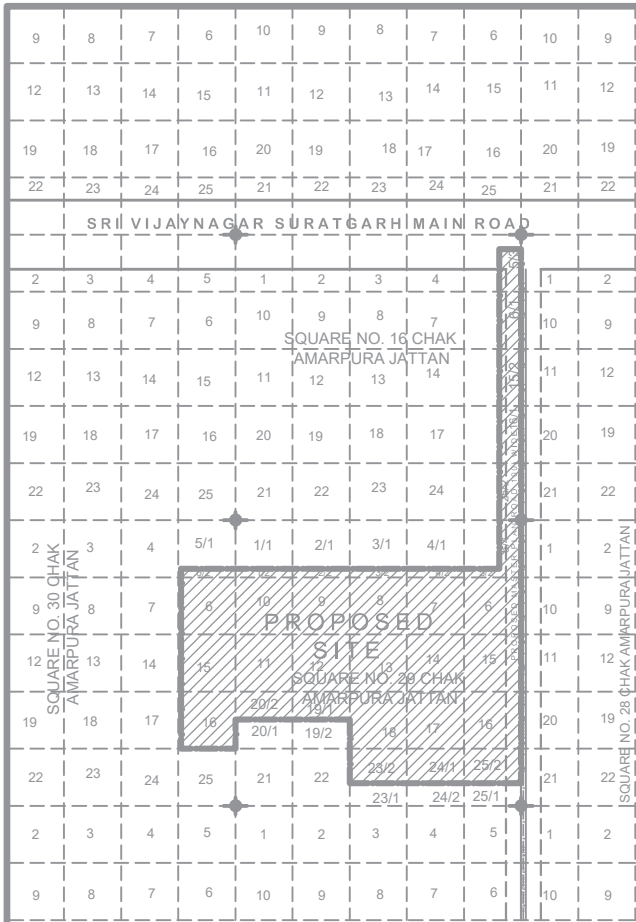

PART OF CHAK PLAN

SANITATION LEGEND:-

	PIPELINE
	HOUSE CONNECTION PIPELINE
	HOUSE CONNECTION & ROAD CROSSING PIPE LINE
	HOUSE CONNECTION INSPECTION CHAMBER SIZE=600X600mm
	MAIN LINE MANHOLE SIZE=900X1200mm

LAND USE ANALYSIS :-


TOTAL LAND 590718.56 Sq. Ft.

S. NO.	PARTICULAR	AREA IN Sq.ft.	%TAGE
1	RESIDENTIAL	224020.00 Sq.ft.	37.92 %
2	INFORMAL	11865.00 Sq.ft.	2.01 %
3	PARK & PATH	30029.37 Sq.ft.	5.08 %
4	FACILITY 1+2(PU)	29532.25 Sq.ft.	5.00 %
5	FACILITY (OCF)	29572.81 Sq.ft.	5.01 %
6	E.W.S. & L.I.G. BLOCK	23522.00 Sq.ft. (10.50 %)OF RESI.	3.98 %
7	ROAD	242177.13 Sq.ft.	41.00 %
TOTAL		590718.56 Sq.ft.	100 %

REFERENCE :-

1. SCHEME AREA SHOWN THUS :-
2. KILLA LINE SHOWN THUS :-
3. SQUARE POINT SHOWN THUS :-
4. SCALE 1" = 85'
5. OWNER :-

SQUARE NO. 29 CHAK AMARPURA JATTAN

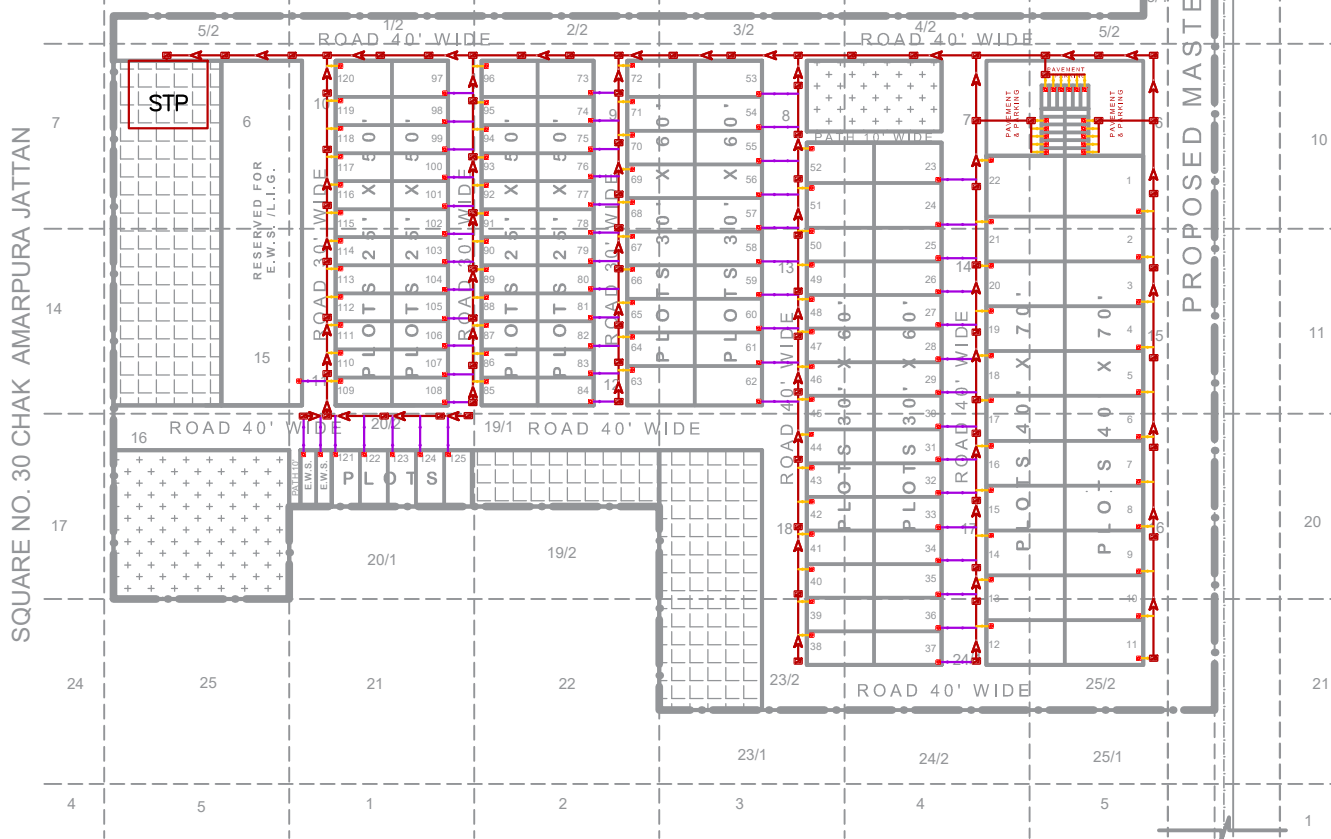

LAYOUT - PLAN

LAYOUT PLAN OF KILLA NO.1/2,2/2,3/2,4/2,5/2,5/4,6 TO 18(COMPLETE) 19/1,20/2,23/2,24/1,25/2 SQUARE NO. 29 & KILLA NO. 5/2,6,15,16(EACH PART) SQUARE NO. 30 & KILLA NO.5/3,6/1,15/2,16/1,25/2(EACH PART) SQUARE NO.16 CHAKAMARPURA JATTAN AT Teh. SURATGARH & Dist. SRI GANGANAGAR(RAJ.)

PROJECT NAME AND LOCATION:

**SARASWATI GRAM,
AMARPURA JATTAN,
SURATGARH**

NOTES:

1. All dimensions to be read and not scaled.
2. Any discrepancy to be brought to the notice of the architect before commencing work on the site.
3. The drawings, specifications and documents as instrument of service are the intellectual property of the architects.

PROJECT NOTES:

REV.	DESCRIPTION	DATE

FOR INFORMATION	
FOR ESTIMATE	
FOR CONSTRUCTION	
CLIENT APPROVAL	

ARCHITECT SIGNATURE



support@maatiliving.com contact@maatiliving.com
Branch Office: D-79A, Nangal Devat, Vasari Kunj, Delhi-110070 Head Office: 82, Sangaria Road, Hanumanagar Junction, Rajasthan - 335512

ER O. P. BISHNOI
B E (CIVIL) A.M.I.E., A.I.V
Chartered Engineer, Approved Valuer
(Banks & I IC) Architectural Designer

PROJECT NUMBER

2405D

SHEET TITLE

LAYOUT PLAN- SANITATION LAYOUT

SCALE NTS	DRAWN MITUL BISHNOI
DATE 14 JULY, 2024	CHECKED O. P. BISHNOI



DWG NO.
2405/STG/SG/LP/SL