

" JIVANTA APPARTMENT"

B. G. NAGAR , BEDLA , UDAIPUR, (RAJ.)

REF :-


-  WALL HANGING COMOAD
-  DIVETER TAP
-  WASH WASIN
-  WASHING MACHINE
-  DRAIN TRAIIP

DETAILS :-


-  DRAINAGE LINE
-  SEWER LINE
-  RAIN WATER LINE
-  TUBE WELL
-  CHAMBER PIT (18" x 18" x 12")
-  RAIN CHAMBER PIT DIA 15"

LAY OUT OF SAINTERY


Rakesh Bhati
RAKESH BHATI (Dip. B-Tech)
 BHATI CONSULTANCY
 MEP DESIGN CONSULTANTS
 B-301, Kumkum Apartment
 New Navratna Road, UDAIPUR-313001 (Raj.)
 Mob. No. 09928386275

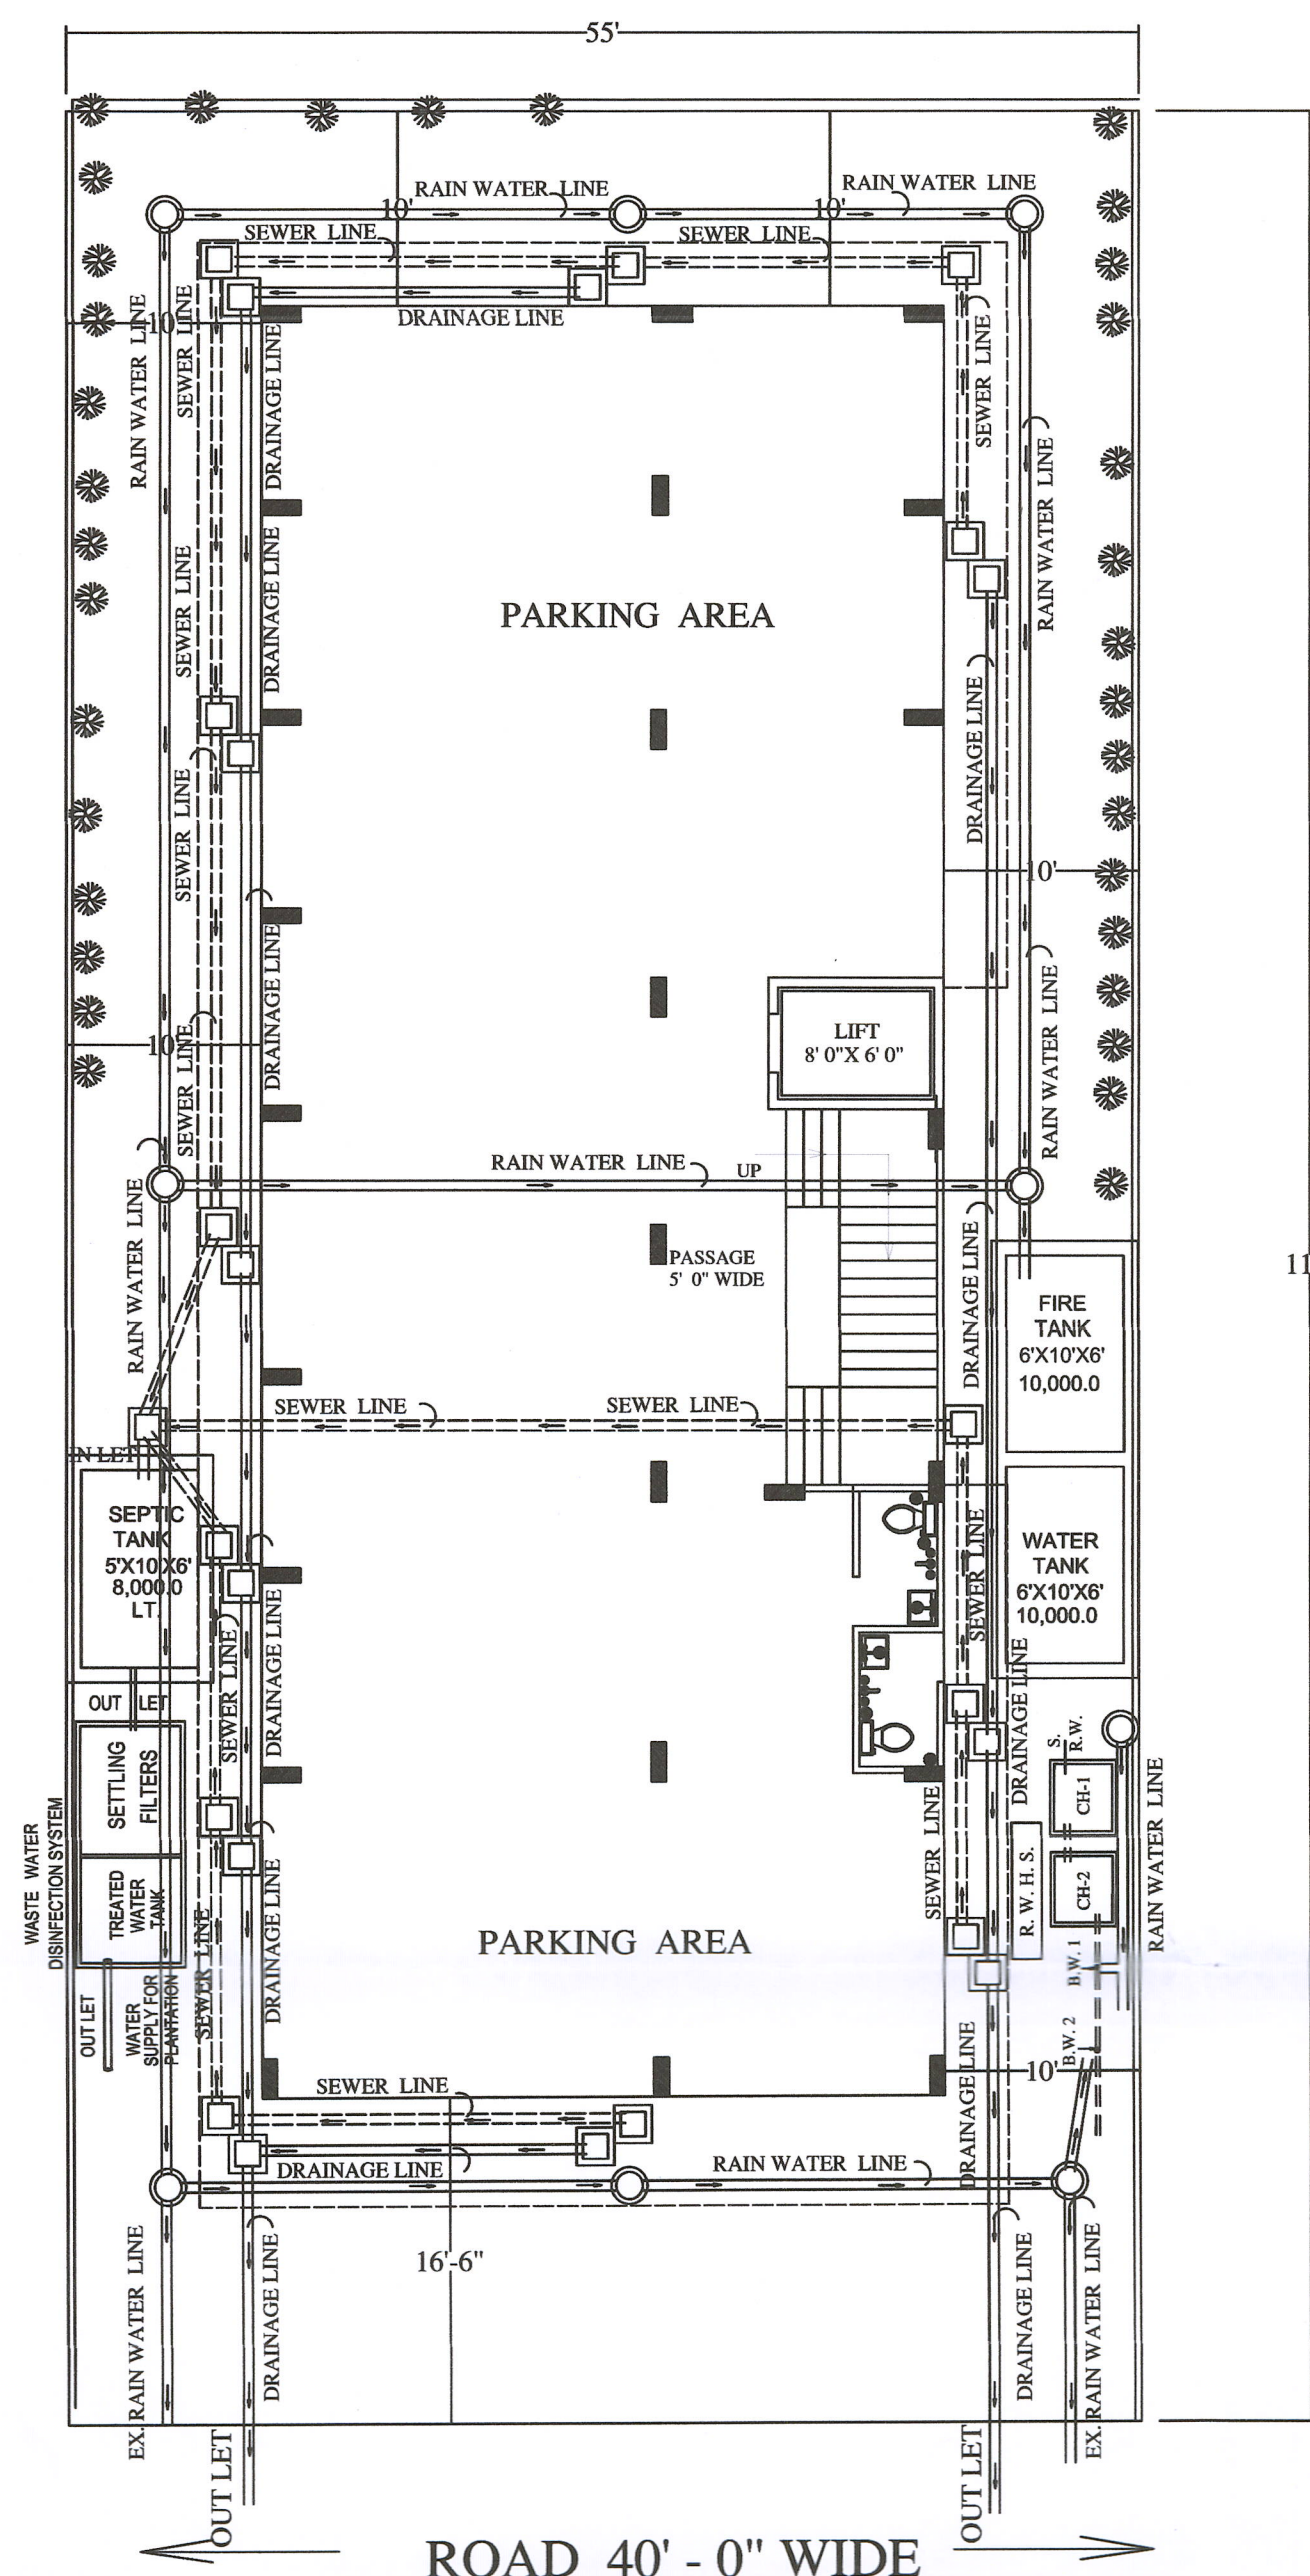

STILT PLAN

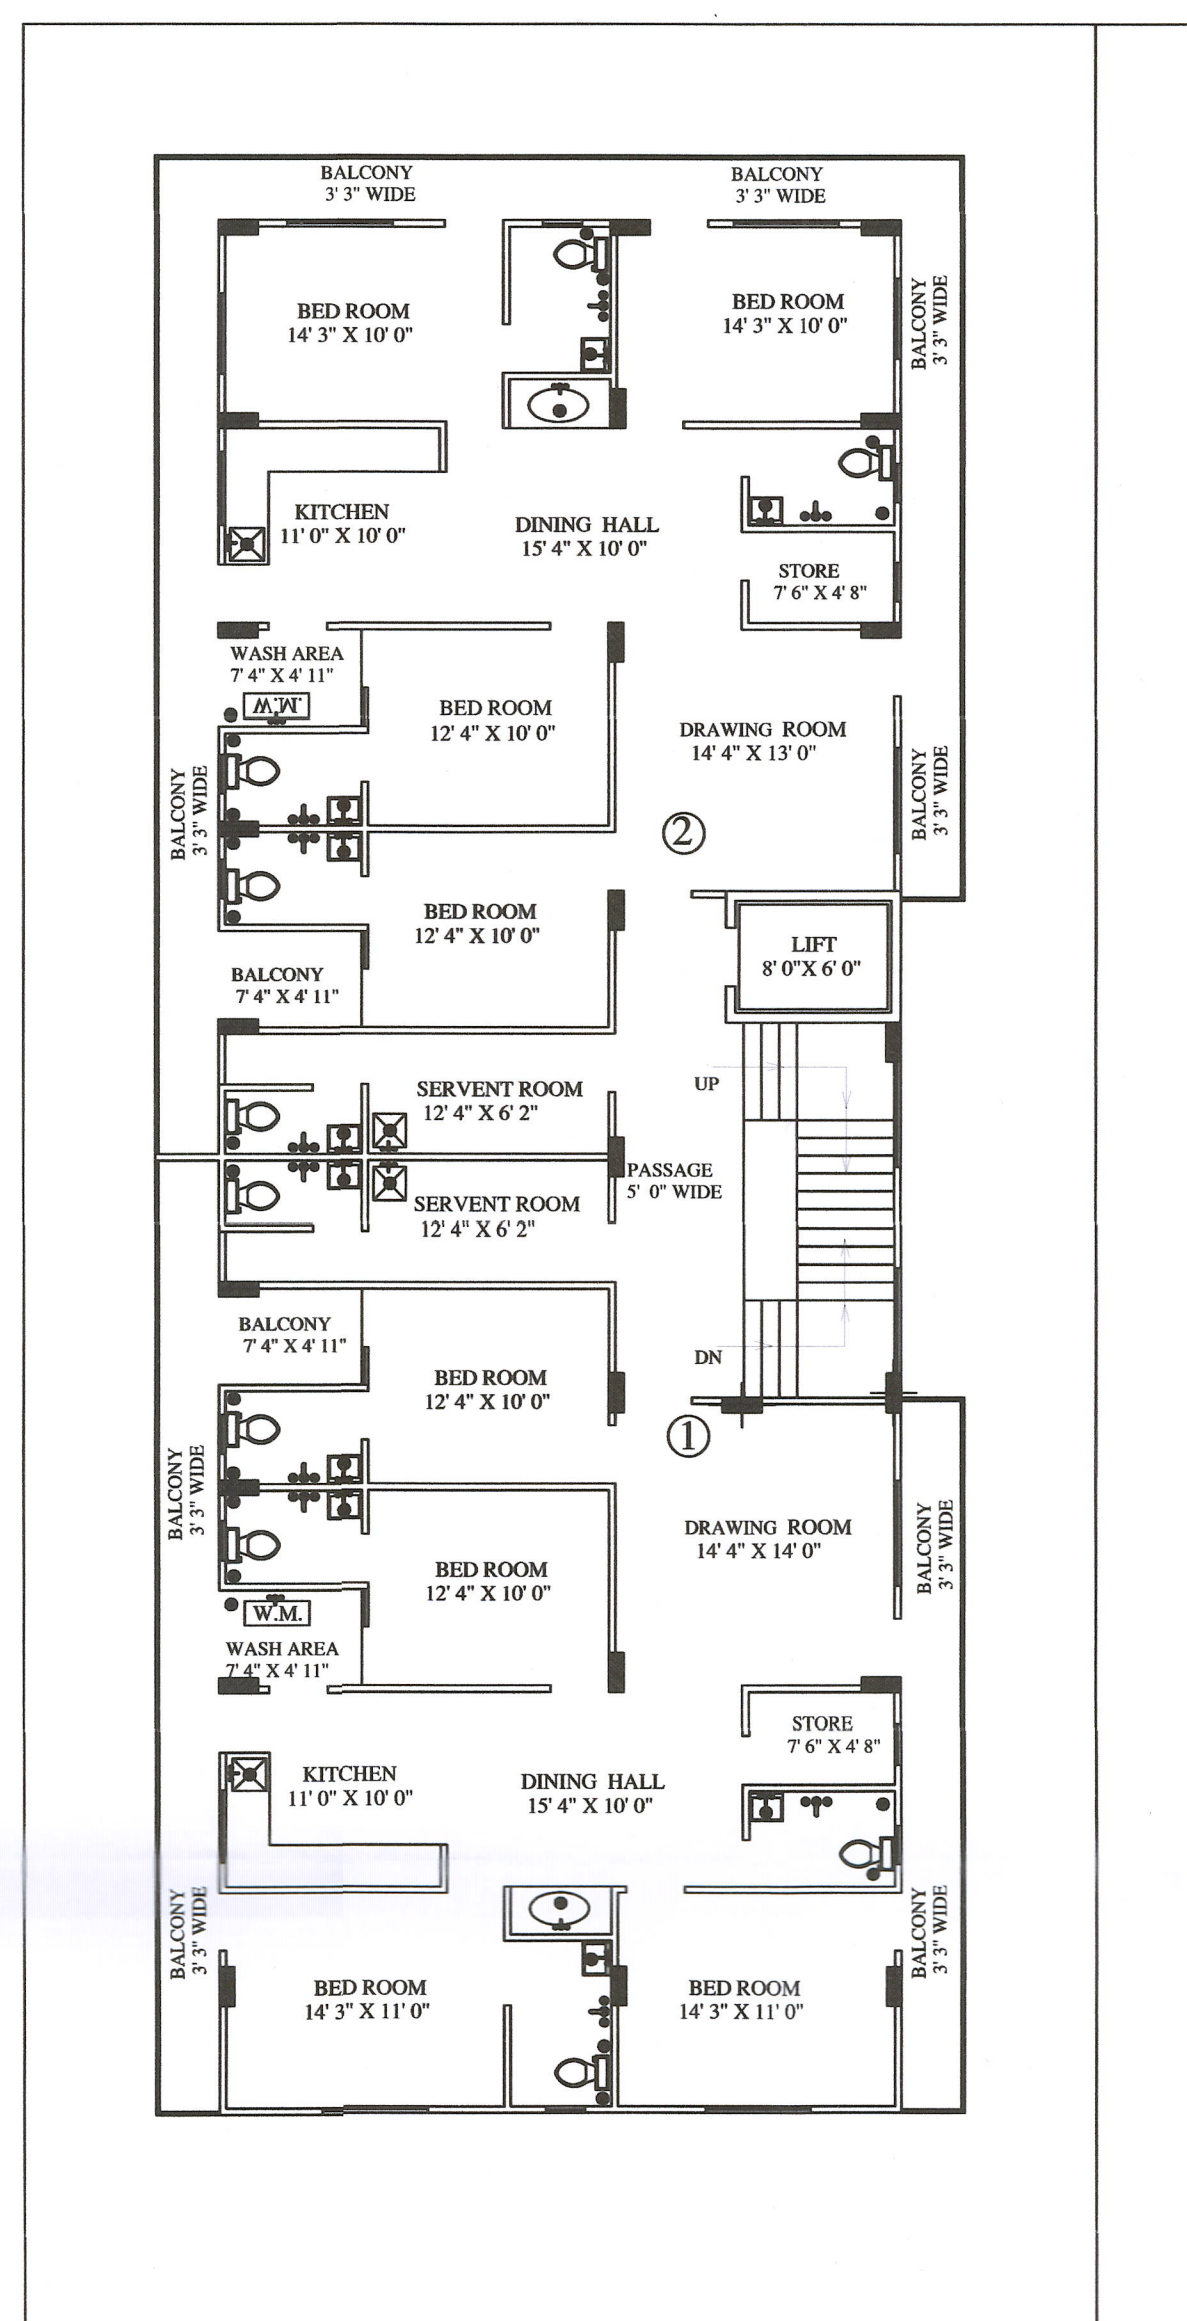

TYPICAL FLOOR PLAN

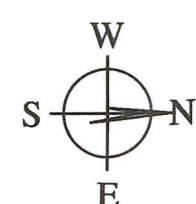

LAY OUT OF SANITERY STILT FLOOR & TYPICAL FLOOR PLAN

PROPOSED REASIDENTIAL JIVANTA APPARTMENT PLAN FOR
 JIVANTA CONSTRUCTION,
 THROUGH PARTNER DIRECTOR SH. DINESH KOTHARI
 AT PLOT NO. - 05 IN KH. NO. - 2175 TO 2180 ,
 B.G. NAGAR , REV. VILL.BEDLA , TEH. - BADGAON , UDAIPUR.(RAJ.)

For JIVANTA CONSTRUCTION
Sh. Dinesh Kothari
Deepesh
 PARTNER
 SIGN. OF OWNER'S

SIGN. OF ARCHITECT