


NORTH

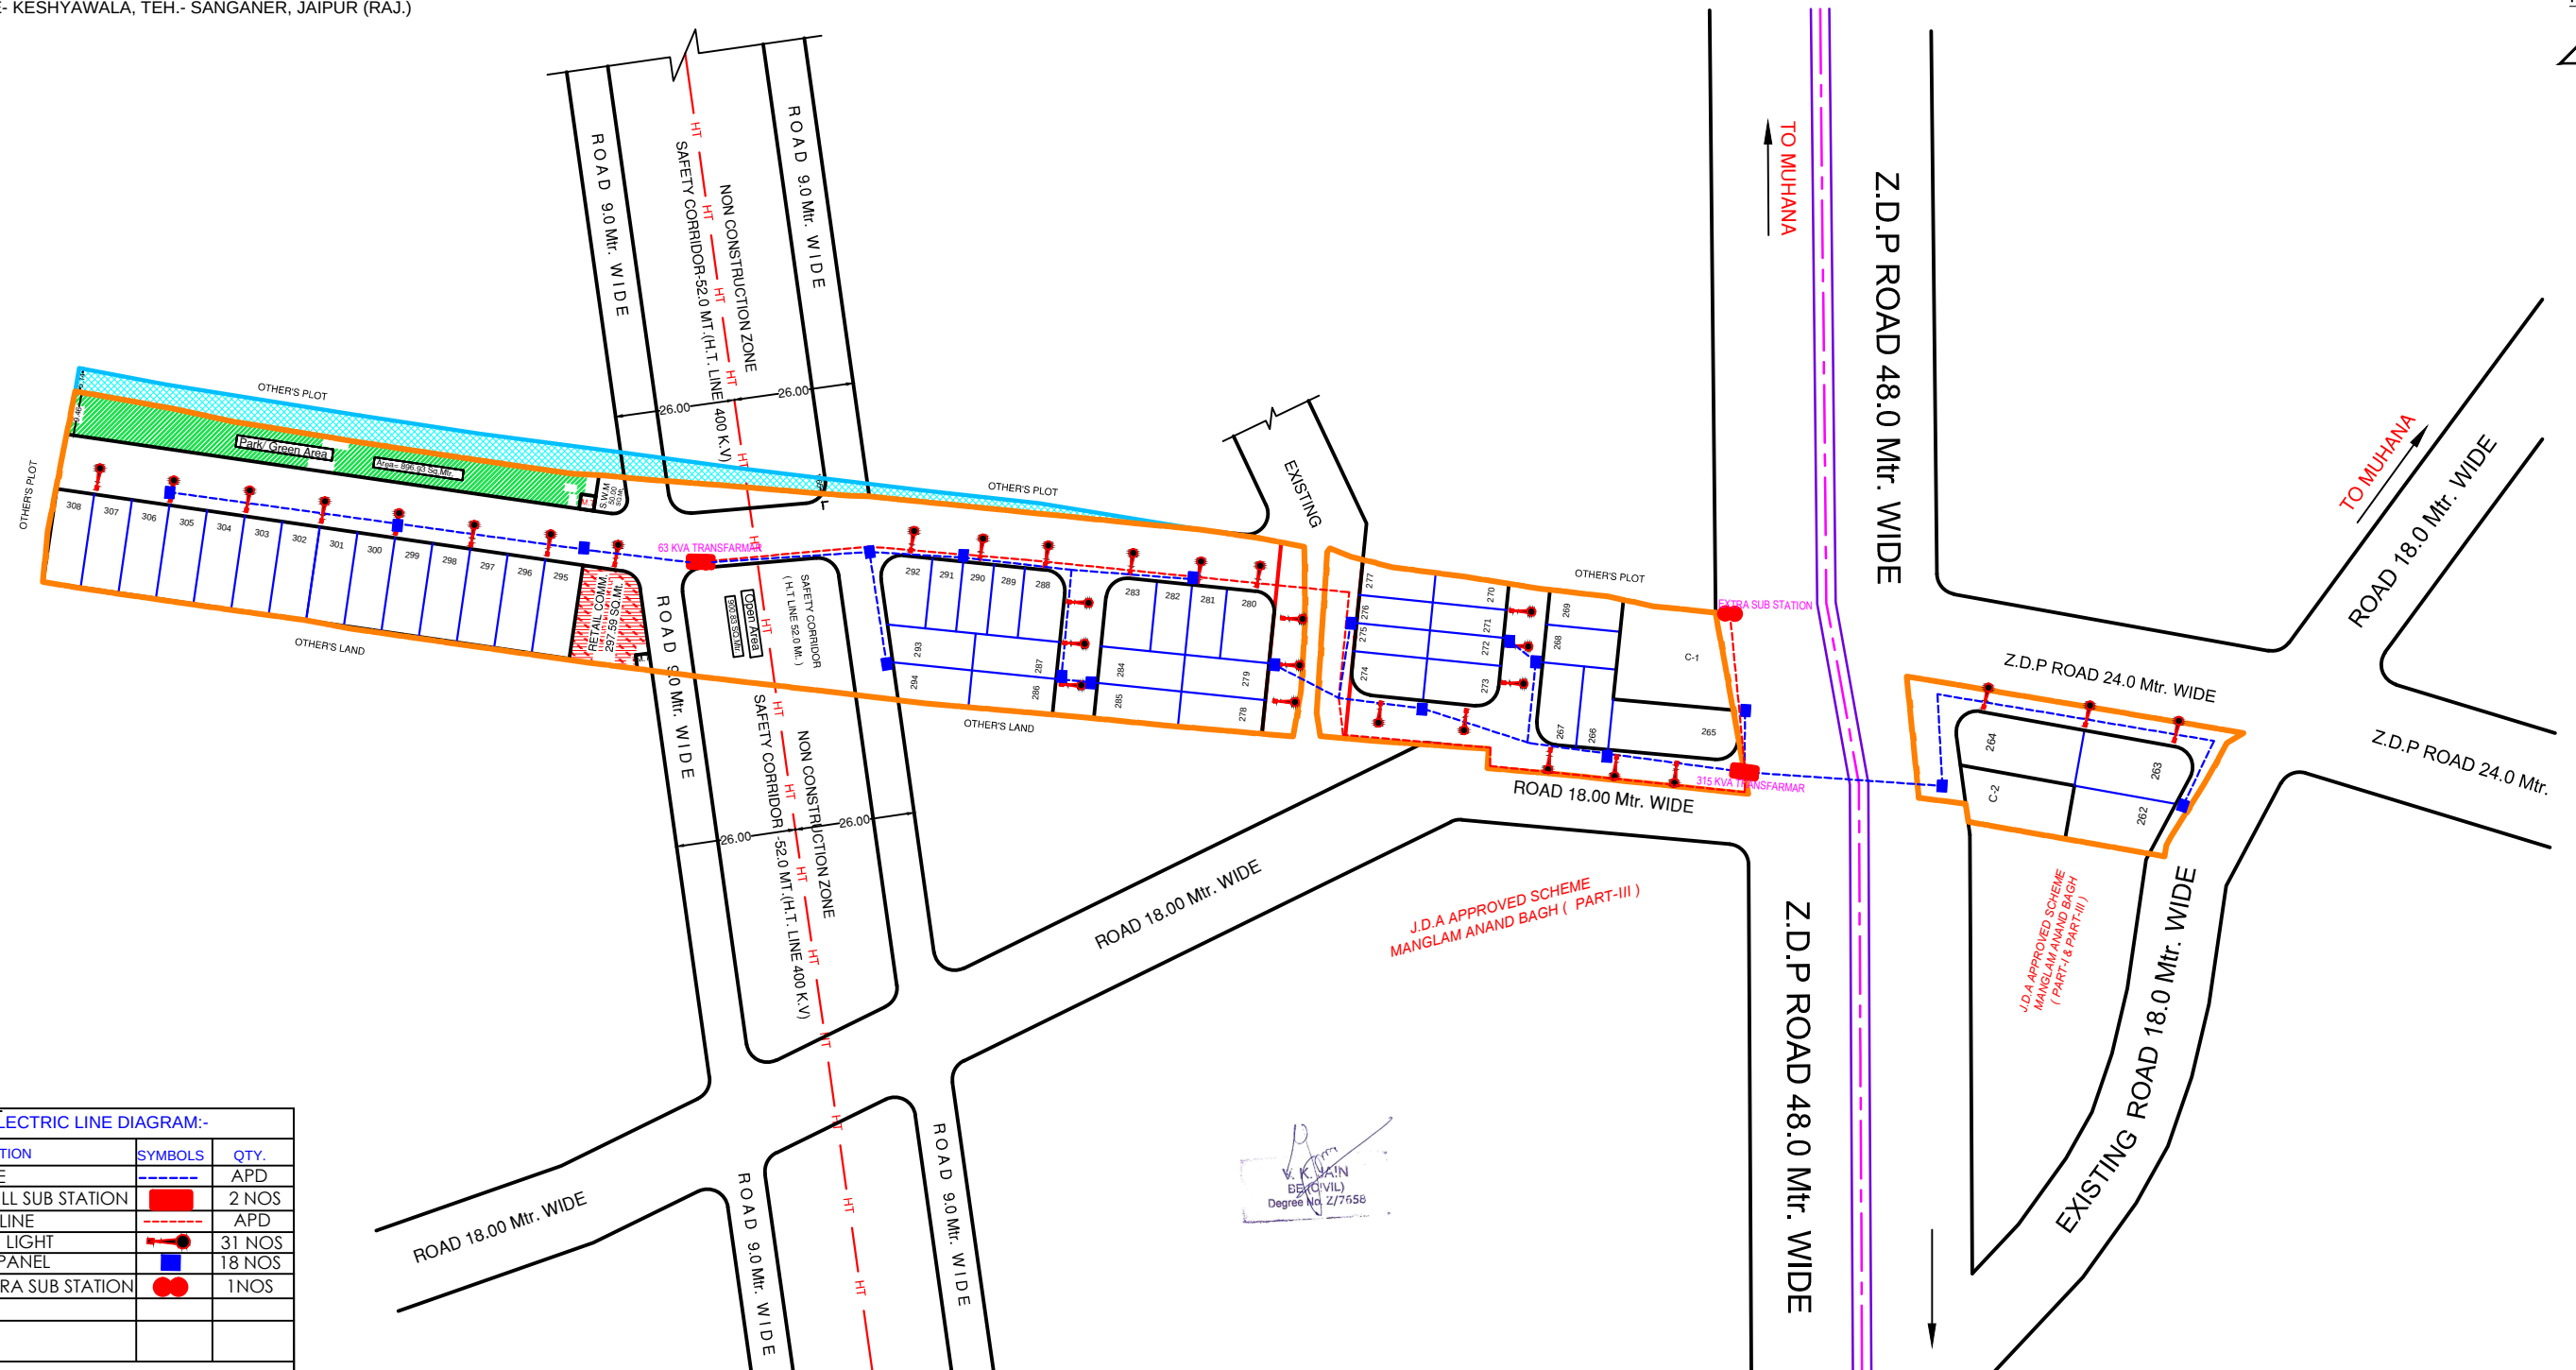

SR.NO.	DISCRIPTION	SYMBOLS	QTY.
1.	L.T.LINE		APD
2.	11 K.V.FULL SUB STATION		2 NOS
3.	11 K.V.LINE		APD
4.	SOLAR LIGHT		31 NOS
5.	L.T.DIS.PANEL		18 NOS
6.	1K.V EXTRA SUB STATION		1NOS
7.			