



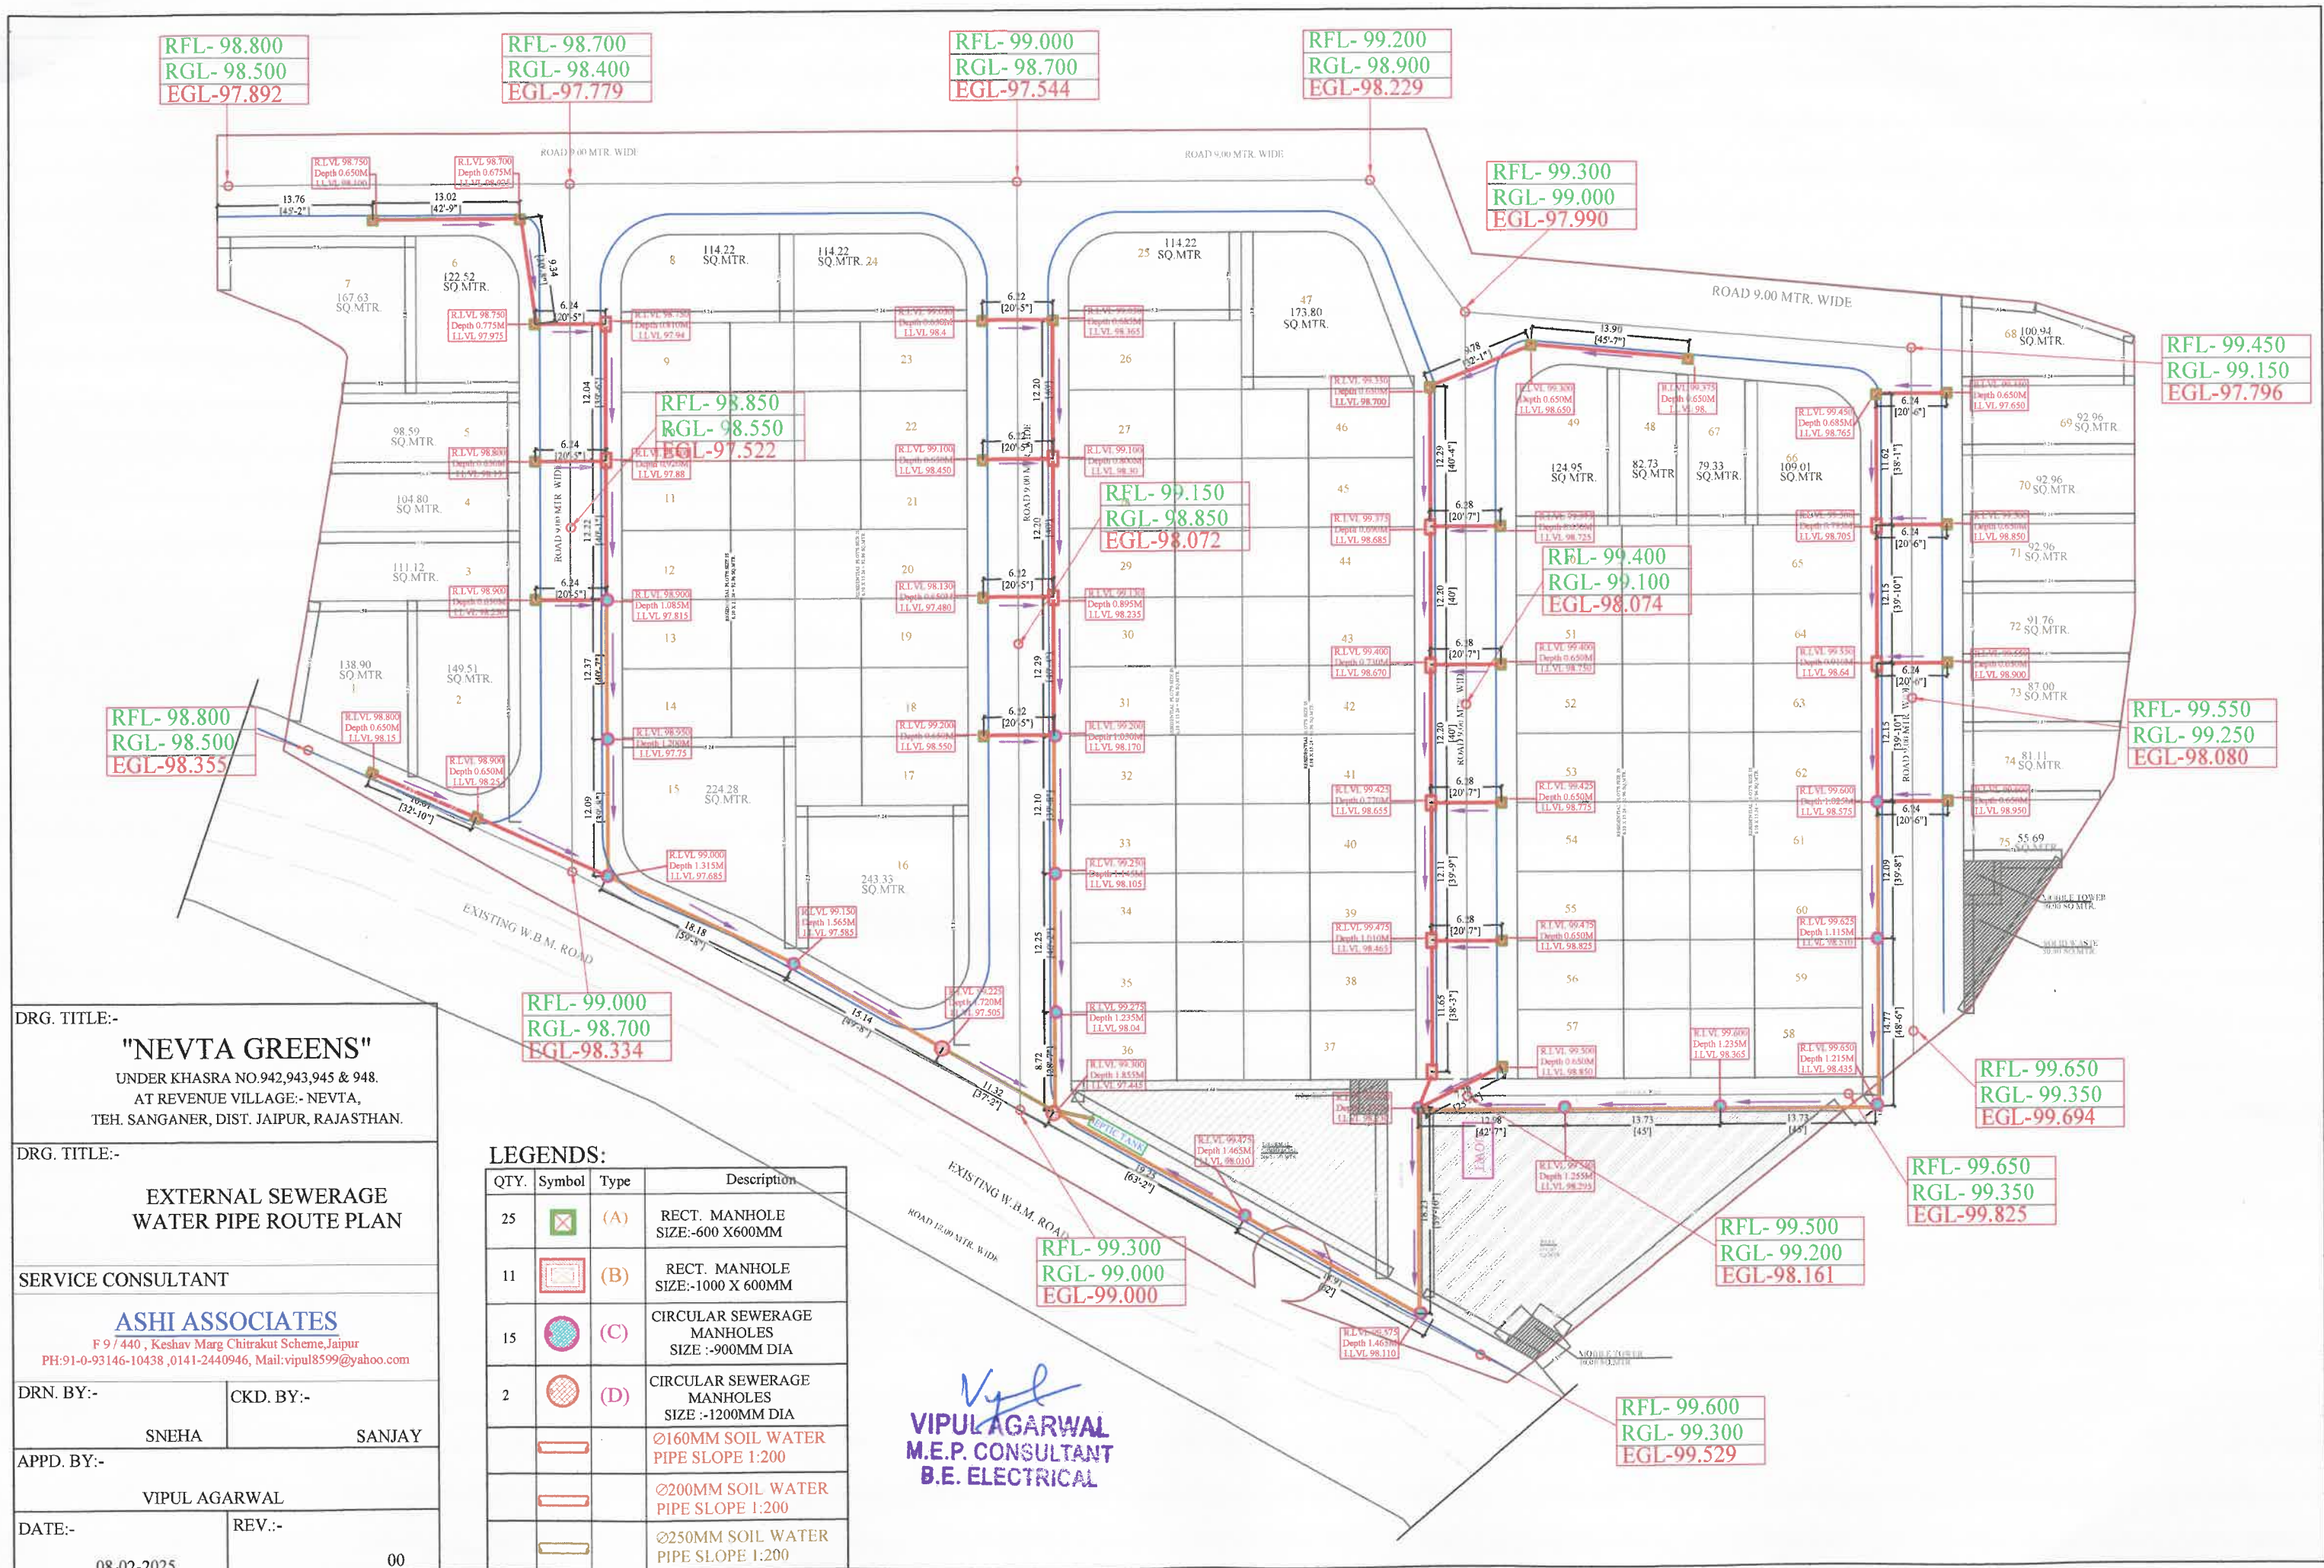

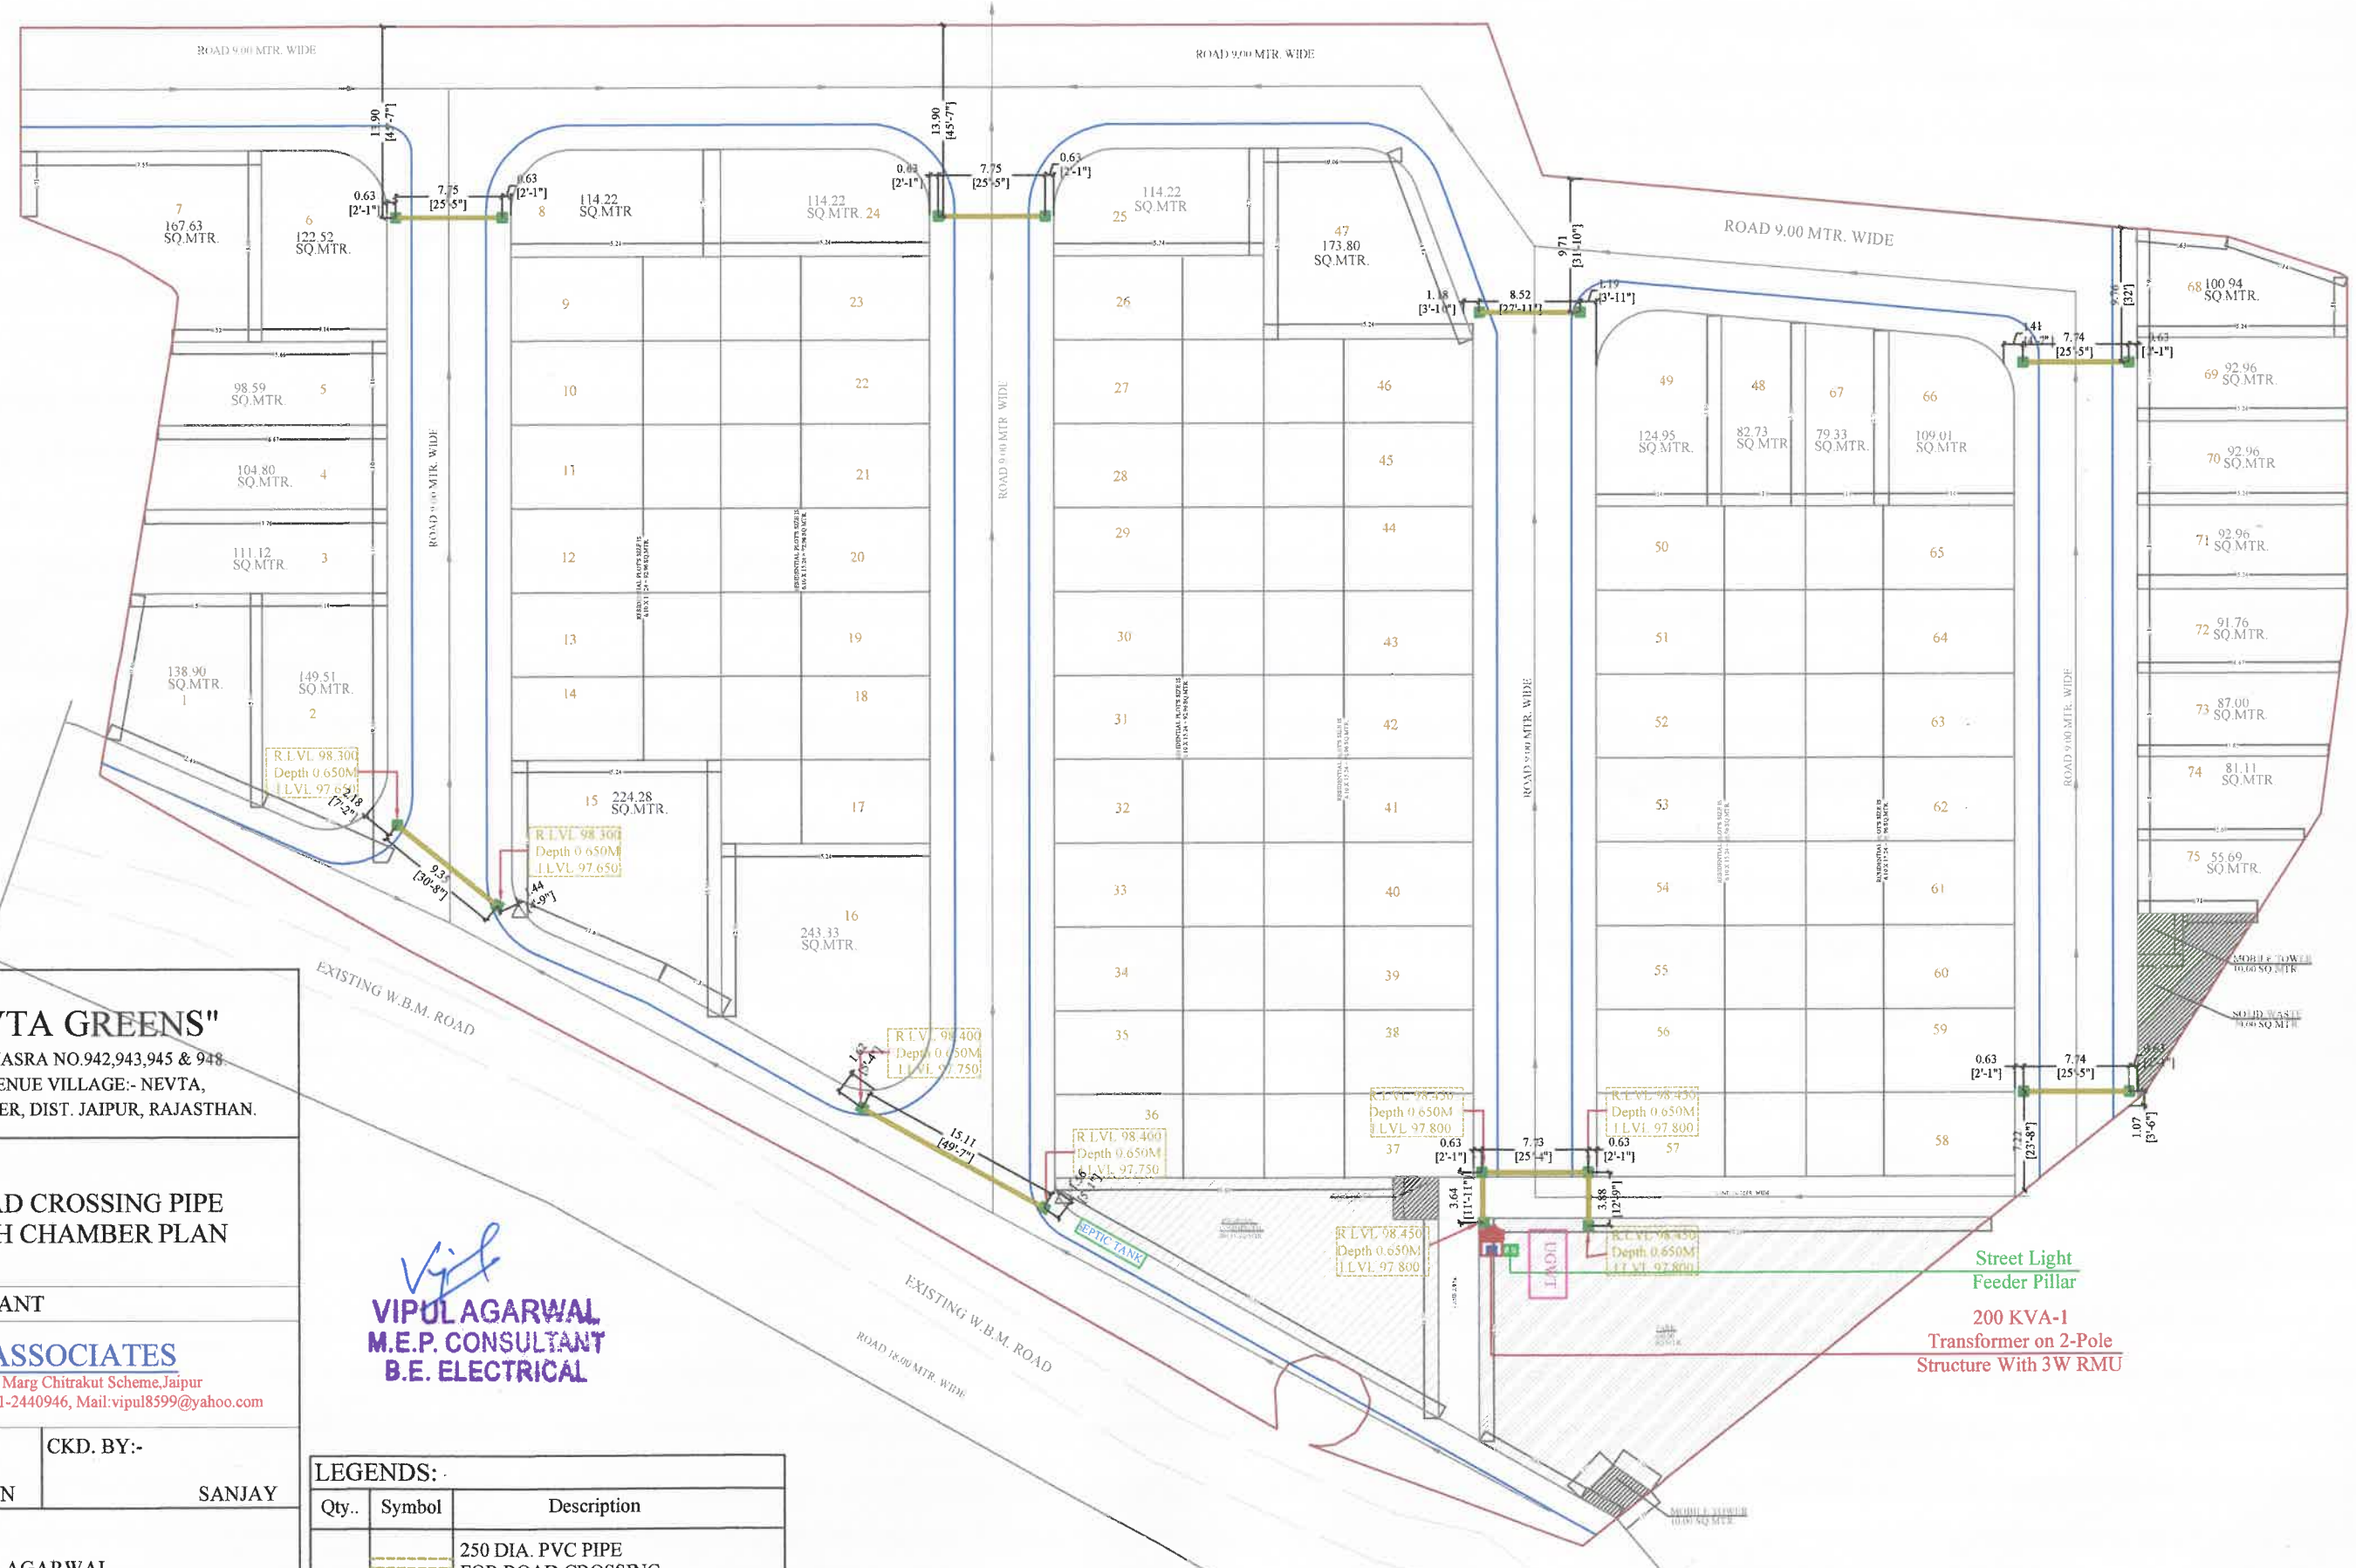

DRG. TITLE:-		"NEVTA GREENS" UNDER KHASRA NO.942,943,945 & 948 AT REVENUE VILLAGE:- NEVTA, TEH. SANGANER, DIST. JAIPUR, RAJASTHAN.	
DRG. TITLE:-		ROAD CROSSING PIPE WITH CHAMBER PLAN	
SERVICE CONSULTANT		ASHI ASSOCIATES F 9 / 440 , Keshav Marg Chitrakut Scheme,Jaipur PH:91-0-93146-10438 ,0141-2440946, Mail:vipul8599@yahoo.com	
DRN. BY:-	CKD. BY:-	PAWAN	SANJAY
APPD. BY:-		VIPUL AGARWAL	
DATE:-	REV:-	08-02-2025	00

LEGENDS:-		
Qty..	Symbol	Description
		250 DIA. PVC PIPE FOR ROAD CROSSING
18		CHAMBER SIZE:- 450X450MM

Vipul
VIPUL AGARWAL
M.E.P. CONSULTANT
B.E. ELECTRICAL

Street Light
Feeder Pillar
200 KVA-1
Transformer on 2-Pole
Structure With 3W RMU