



ELECTRICAL

Ridhi Sidhi MahaLaxami

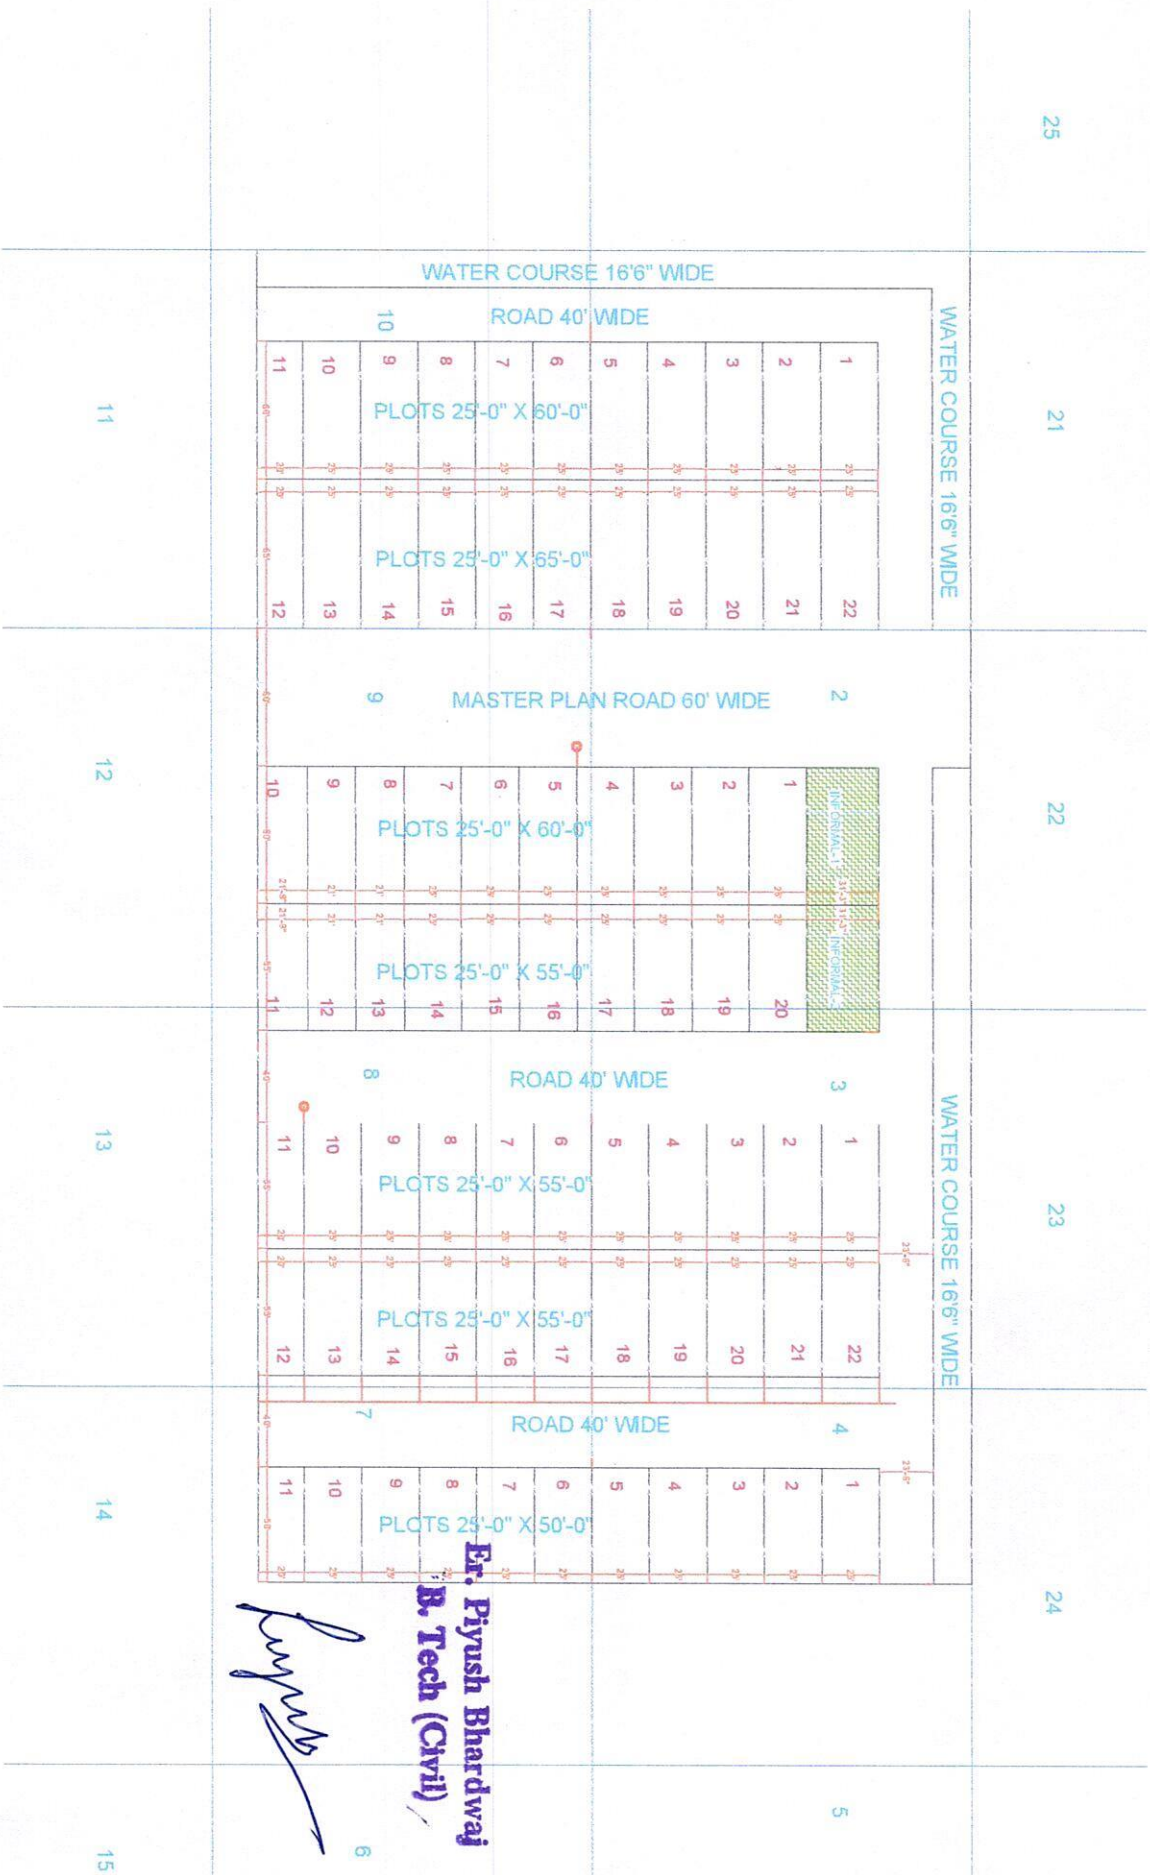

Ridhi Sidhi Mahalaxami

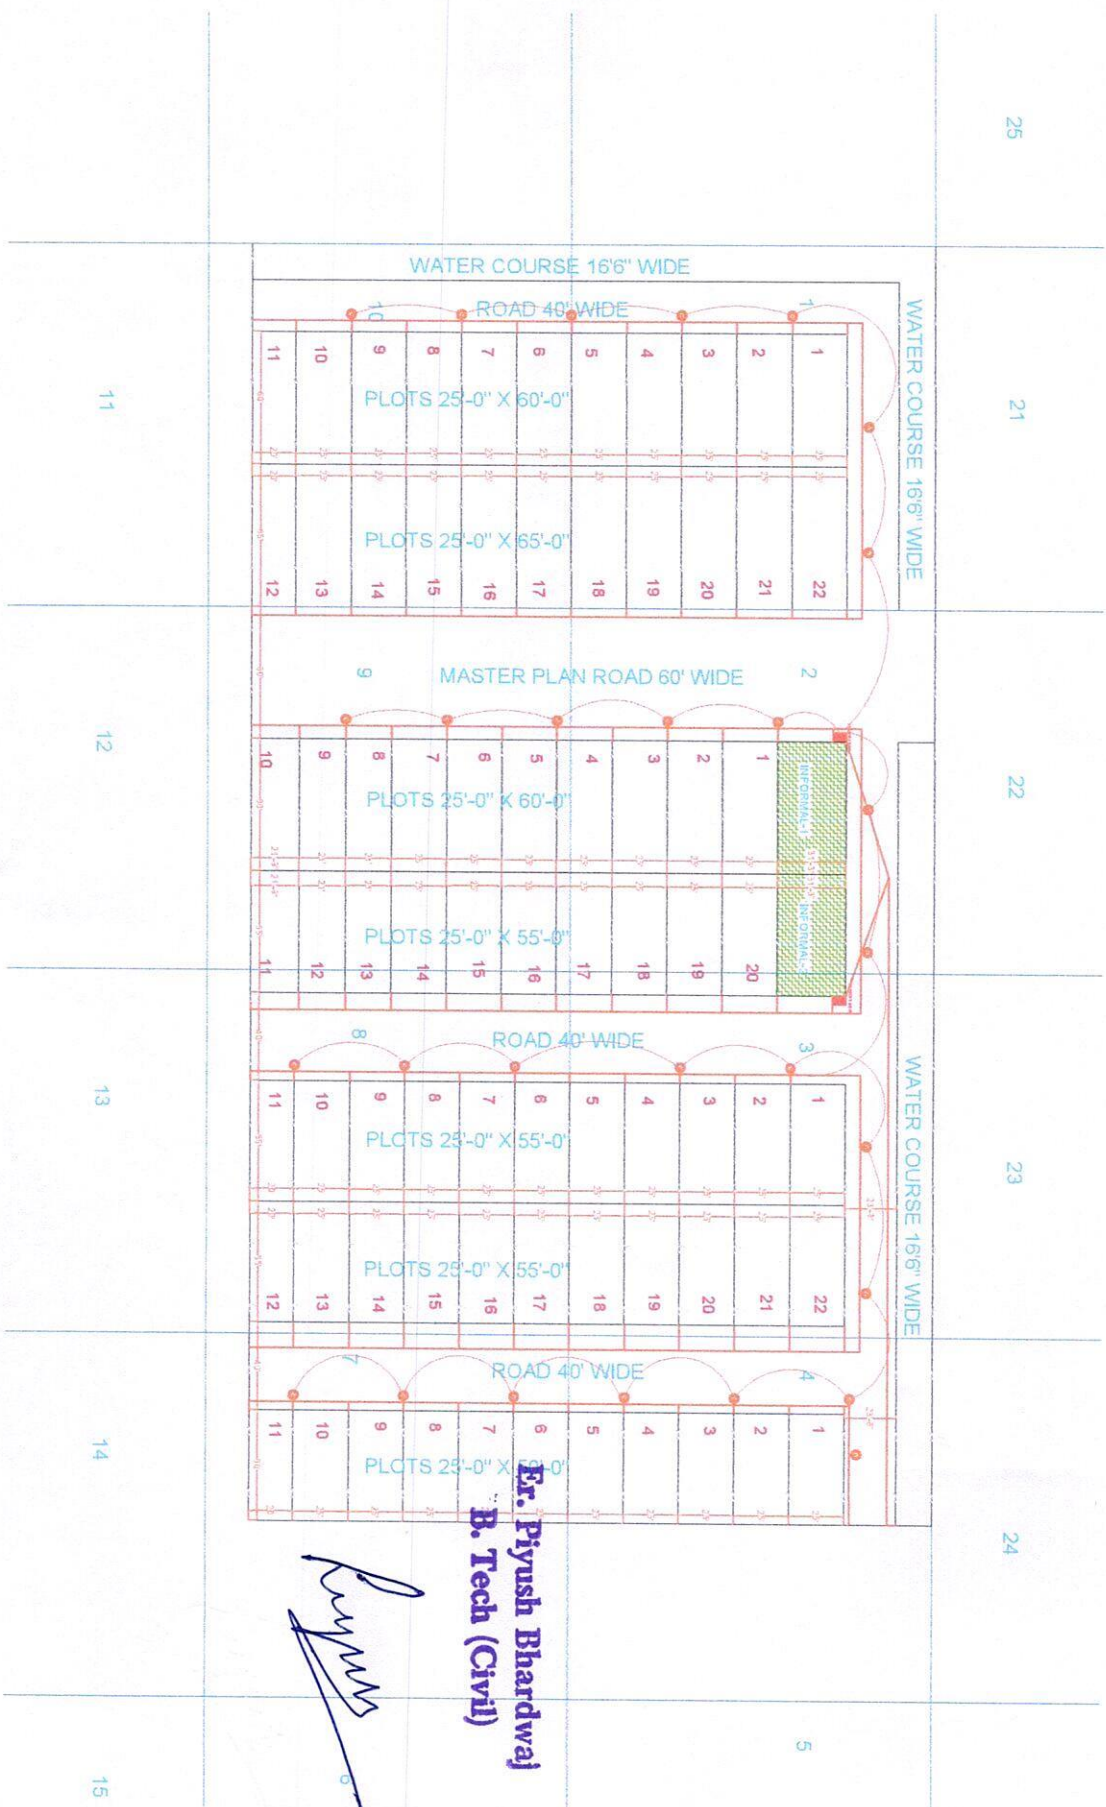

Er. Piyush Bhardwaj
B. Tech (Civil)

[Signature]

Ridhi Sidhi Mahalaxami (ELECTRICAL)

S.NO.	DESCRIPTION	QUANTITY
1	300KVA TRANSFORMER WITH MAIN LT PANEL	2
2	FEEDER PILLAR	5
3	STREET LIGHT FEEDER PILLAR	5
4	SINGLE SIDE STREET LIGHT POLE (6.5MTR HEIGHT)	28
5	4CORE 6 SQMM ALR. CABLE FOR STREET LIGHT	800 MTR
4	1.5 SQ MM COPPER WIRE FOR STREET LIGHT	100 MTR
5	11KVA HT LINE	100 MTR
6	4C-120 SQ MM ALR CABLE FOR FEEDER PILLAR	400MTR
7	4C 10 SQ MM ALR CABLE FOR STREET LIGHT	100 MTR



Er. Piyush Bhardwaj
B. Tech (Civil)