



PROPOSED LAYOUT PLAN OF SANITATION (STORM WATER DRAINAGE SEWERAGE, STP, SOLID WATER DISPOSAL ETC.)

ASHOK VIHAR RESIDENTIAL SCHEME

KHASRA NO.- 2675/1935, BEHIND PREMALAY VRIDHAASHARAM ,
CHAINPURA ROAD, RADHAKISHANPURA,SIKAR
REVENUE VILL.- RADHAKISHANPURA, TEH. & DIST.- SIKAR(RAJ.)
FOR-90-A & RESIDENTIAL CONVERSION
APPLICANT:- ASHOK KUMAR OLA S/O SITA RAM OLA

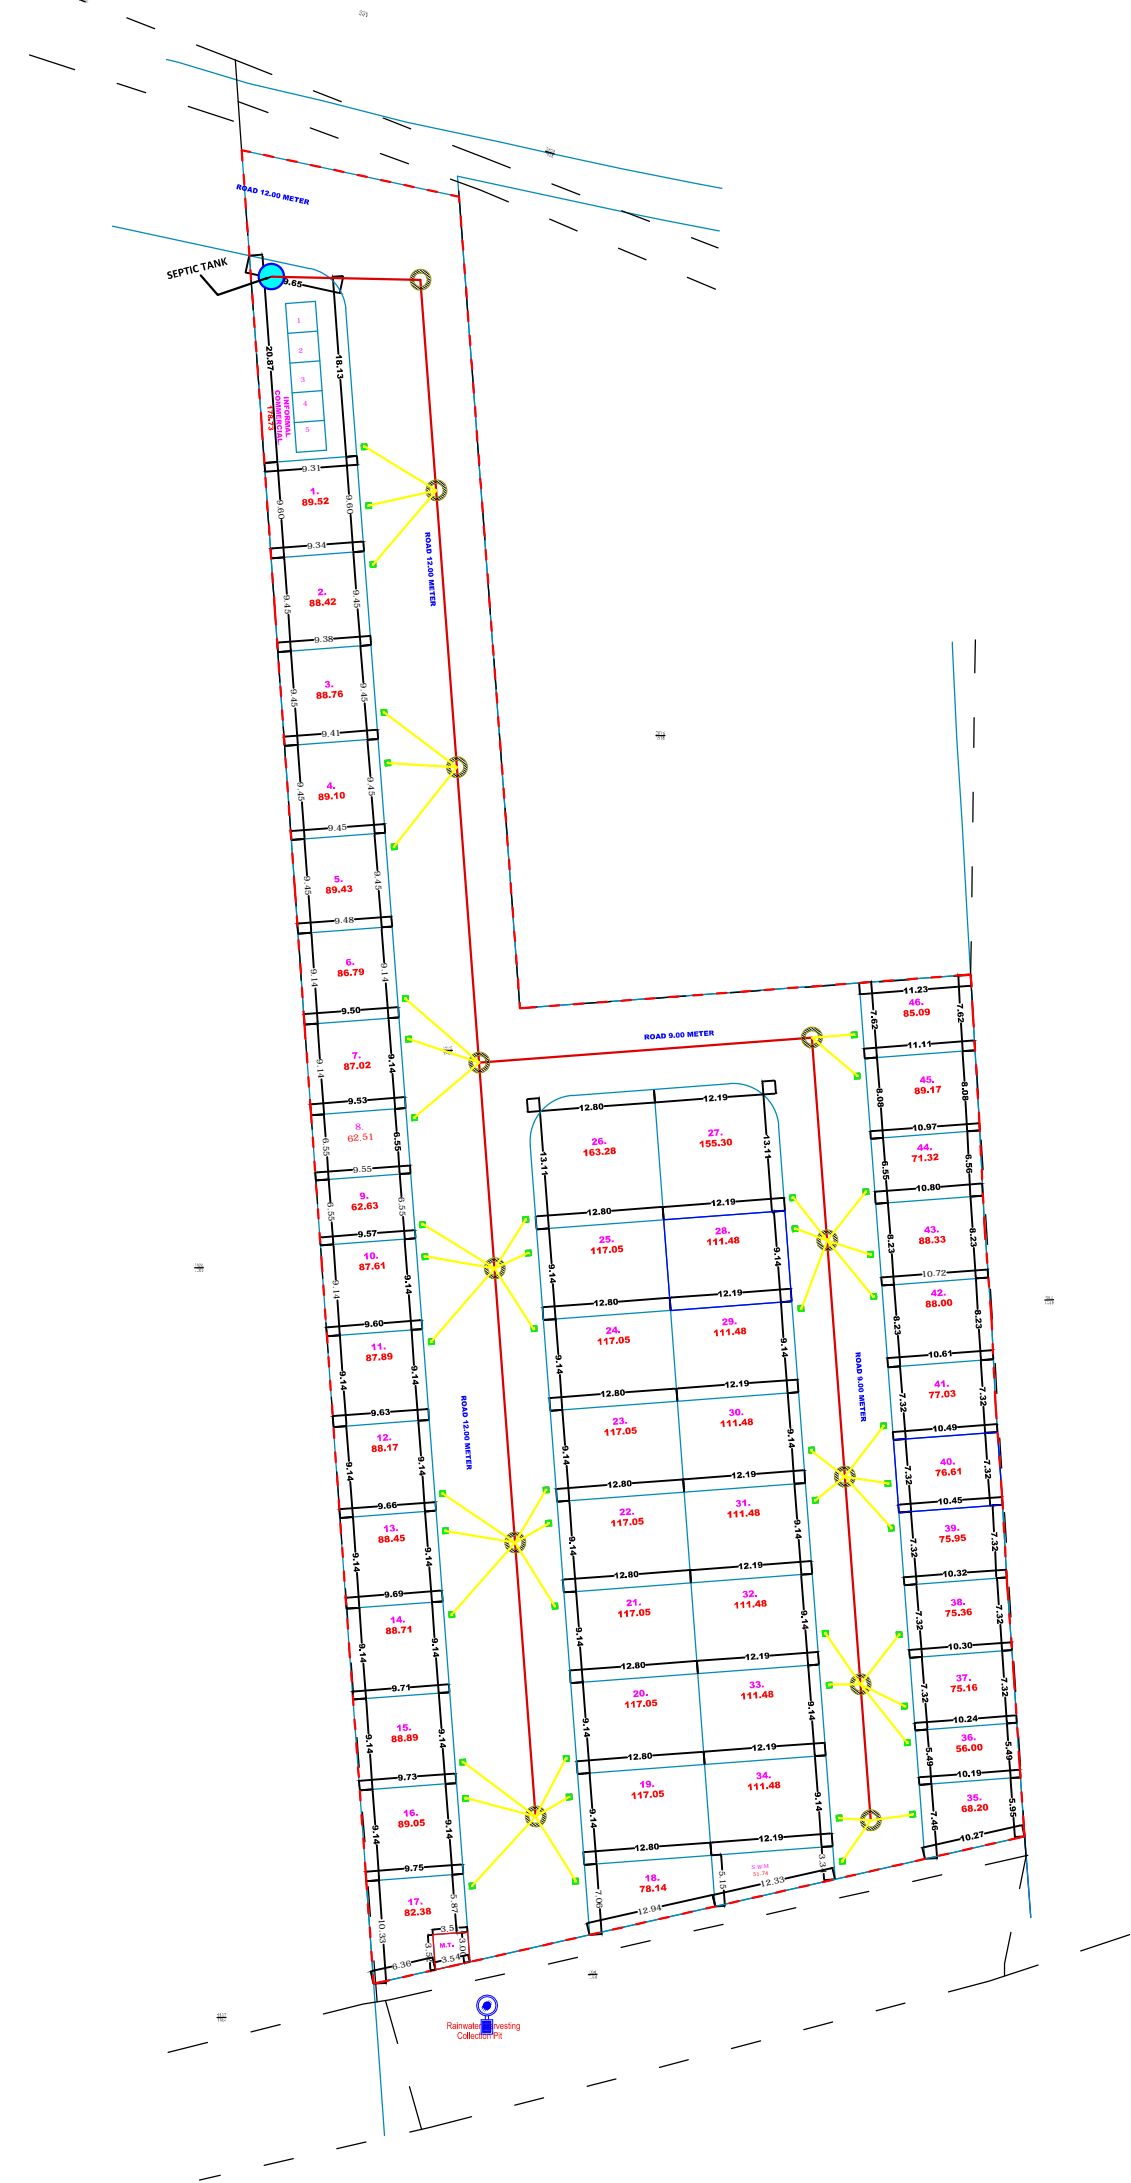

URBAN IMPROVEMENT TRUST
SIKAR

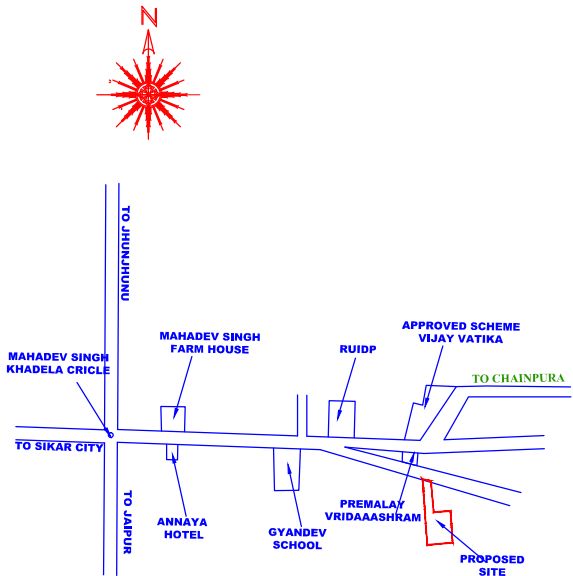

KEY-PLAN
Not To Scale

AREA ANALYSIS

S.N.	LAND USE	AREA (sq.mtr.)	%
1.	RESIDENTIAL	4367.98	55.10%
2.	INFORMAL COMMERCIAL	0178.73	02.25%
3.	MOBILE TOWER	0011.43	00.15%
4.	S.W.M	0051.74	00.65 %
5.	ROAD	3318.12	41.85 %
	TOTAL	7928.00	100.00 %

NOTE : ALL DIMENSIONS ARE IN METER

SCALE-1 C.M. = 6.0 MTR

LEGEND

SYMBOL	DESCRIPTION
	SEWER FLOW DIRECTION
	Ø 200 MM DIA SEWER PIPE
	Ø 110 MM DIA UPVC PIPE
	HOUSE SOIL CHAMBER (600X600MM)
	Ø 1000 MM DIA CIRCULAR MANHOLE
	SEPTIC TANK



KGR ENGINEERS AND APPRAISERS
PROP. ER. RAHUL KUMAR
CHARTERED ENGINEER