



ROAD NETWORK PLAN OF "SHIVALAY ENCLAVE "

KHASRA NO.- 194,195/1,195/2,196/1,197,198 (PART)
AT VILLAGE- NANAKPURA URF HEMA KI NANGAL,TEH. SANGANER, JAIPUR
PINCODE NO. - 302022

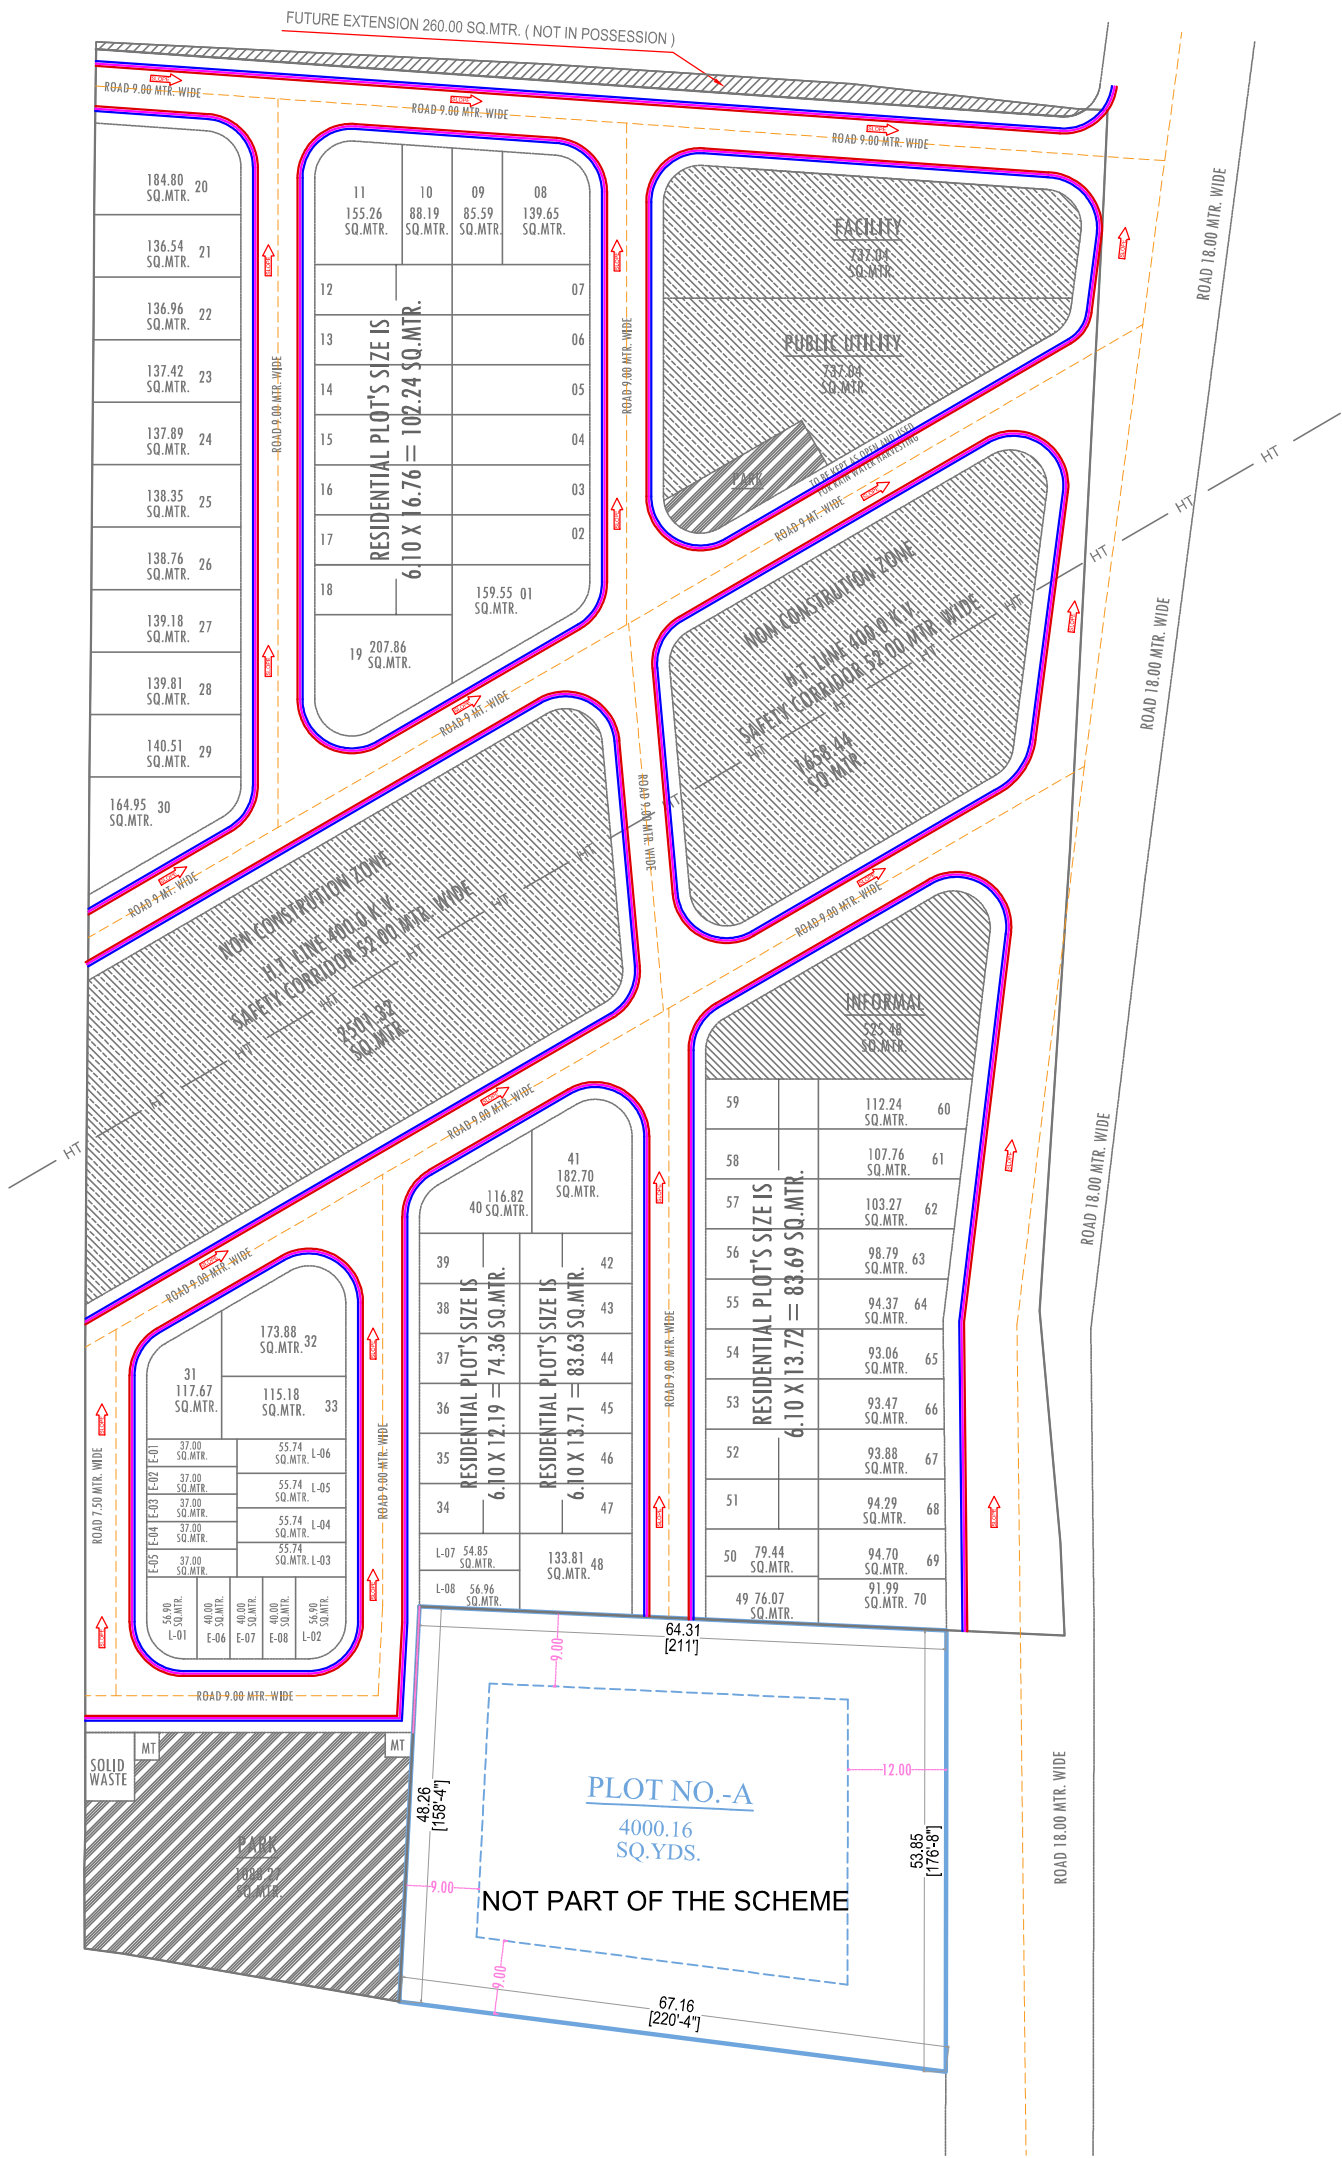

ROAD NETWORK LEGENDS:-		ROAD NETWORK LENGTH:-		
Symbols/Line		S.NO.	ROW OF ROAD (Mtr.)	LENGTH (Mtr.)
100.00	Proposed Road Finished Levels	1.	6.00 Mtr.	00.00 Mtr.
100.00	Proposed Road Formation Levels	2.	9.00 Mtr.	00.00 Mtr.
100.00	Proposed Road Ground Levels	3.	12.00 Mtr.	00.00 Mtr.
→	Proposed Road Slope Direction	4.	18.00 Mtr.	00.00 Mtr.
→	Proposed Road Carpeting Area	5.	24.00 Mtr.	00.00 Mtr.
→	Proposed Road Kerb Stone Line	6.	Total	00.00 Mtr.

DRAWING TITLE:-	NAME OF SCHEME :-
LAYOUT PLAN OF ROAD NETWORK PLAN OF	"SHIVALAY ENCLAVE "
	KHASRA NO.- 194,195/1,195/2,196/1,197,198 (PART) AT VILLAGE- NANAKPURA URF HEMA KI NANGAL,TEH. SANGANER, JAIPUR

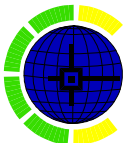ENGINEERING CONSULTANT:-
 Cad max Consultancy (P) Ltd. 301-302, Prism Tower Opp. Police Headquater, LaKothi scheme, Tonk Road JAIPUR (RAJ.) 302015 PH.: 0141-4113111, Mob.: 91-9602360000, 91-9829045031 Website: www.cadmax.co.in, e-mail: consultancy@cadmax.co.in