

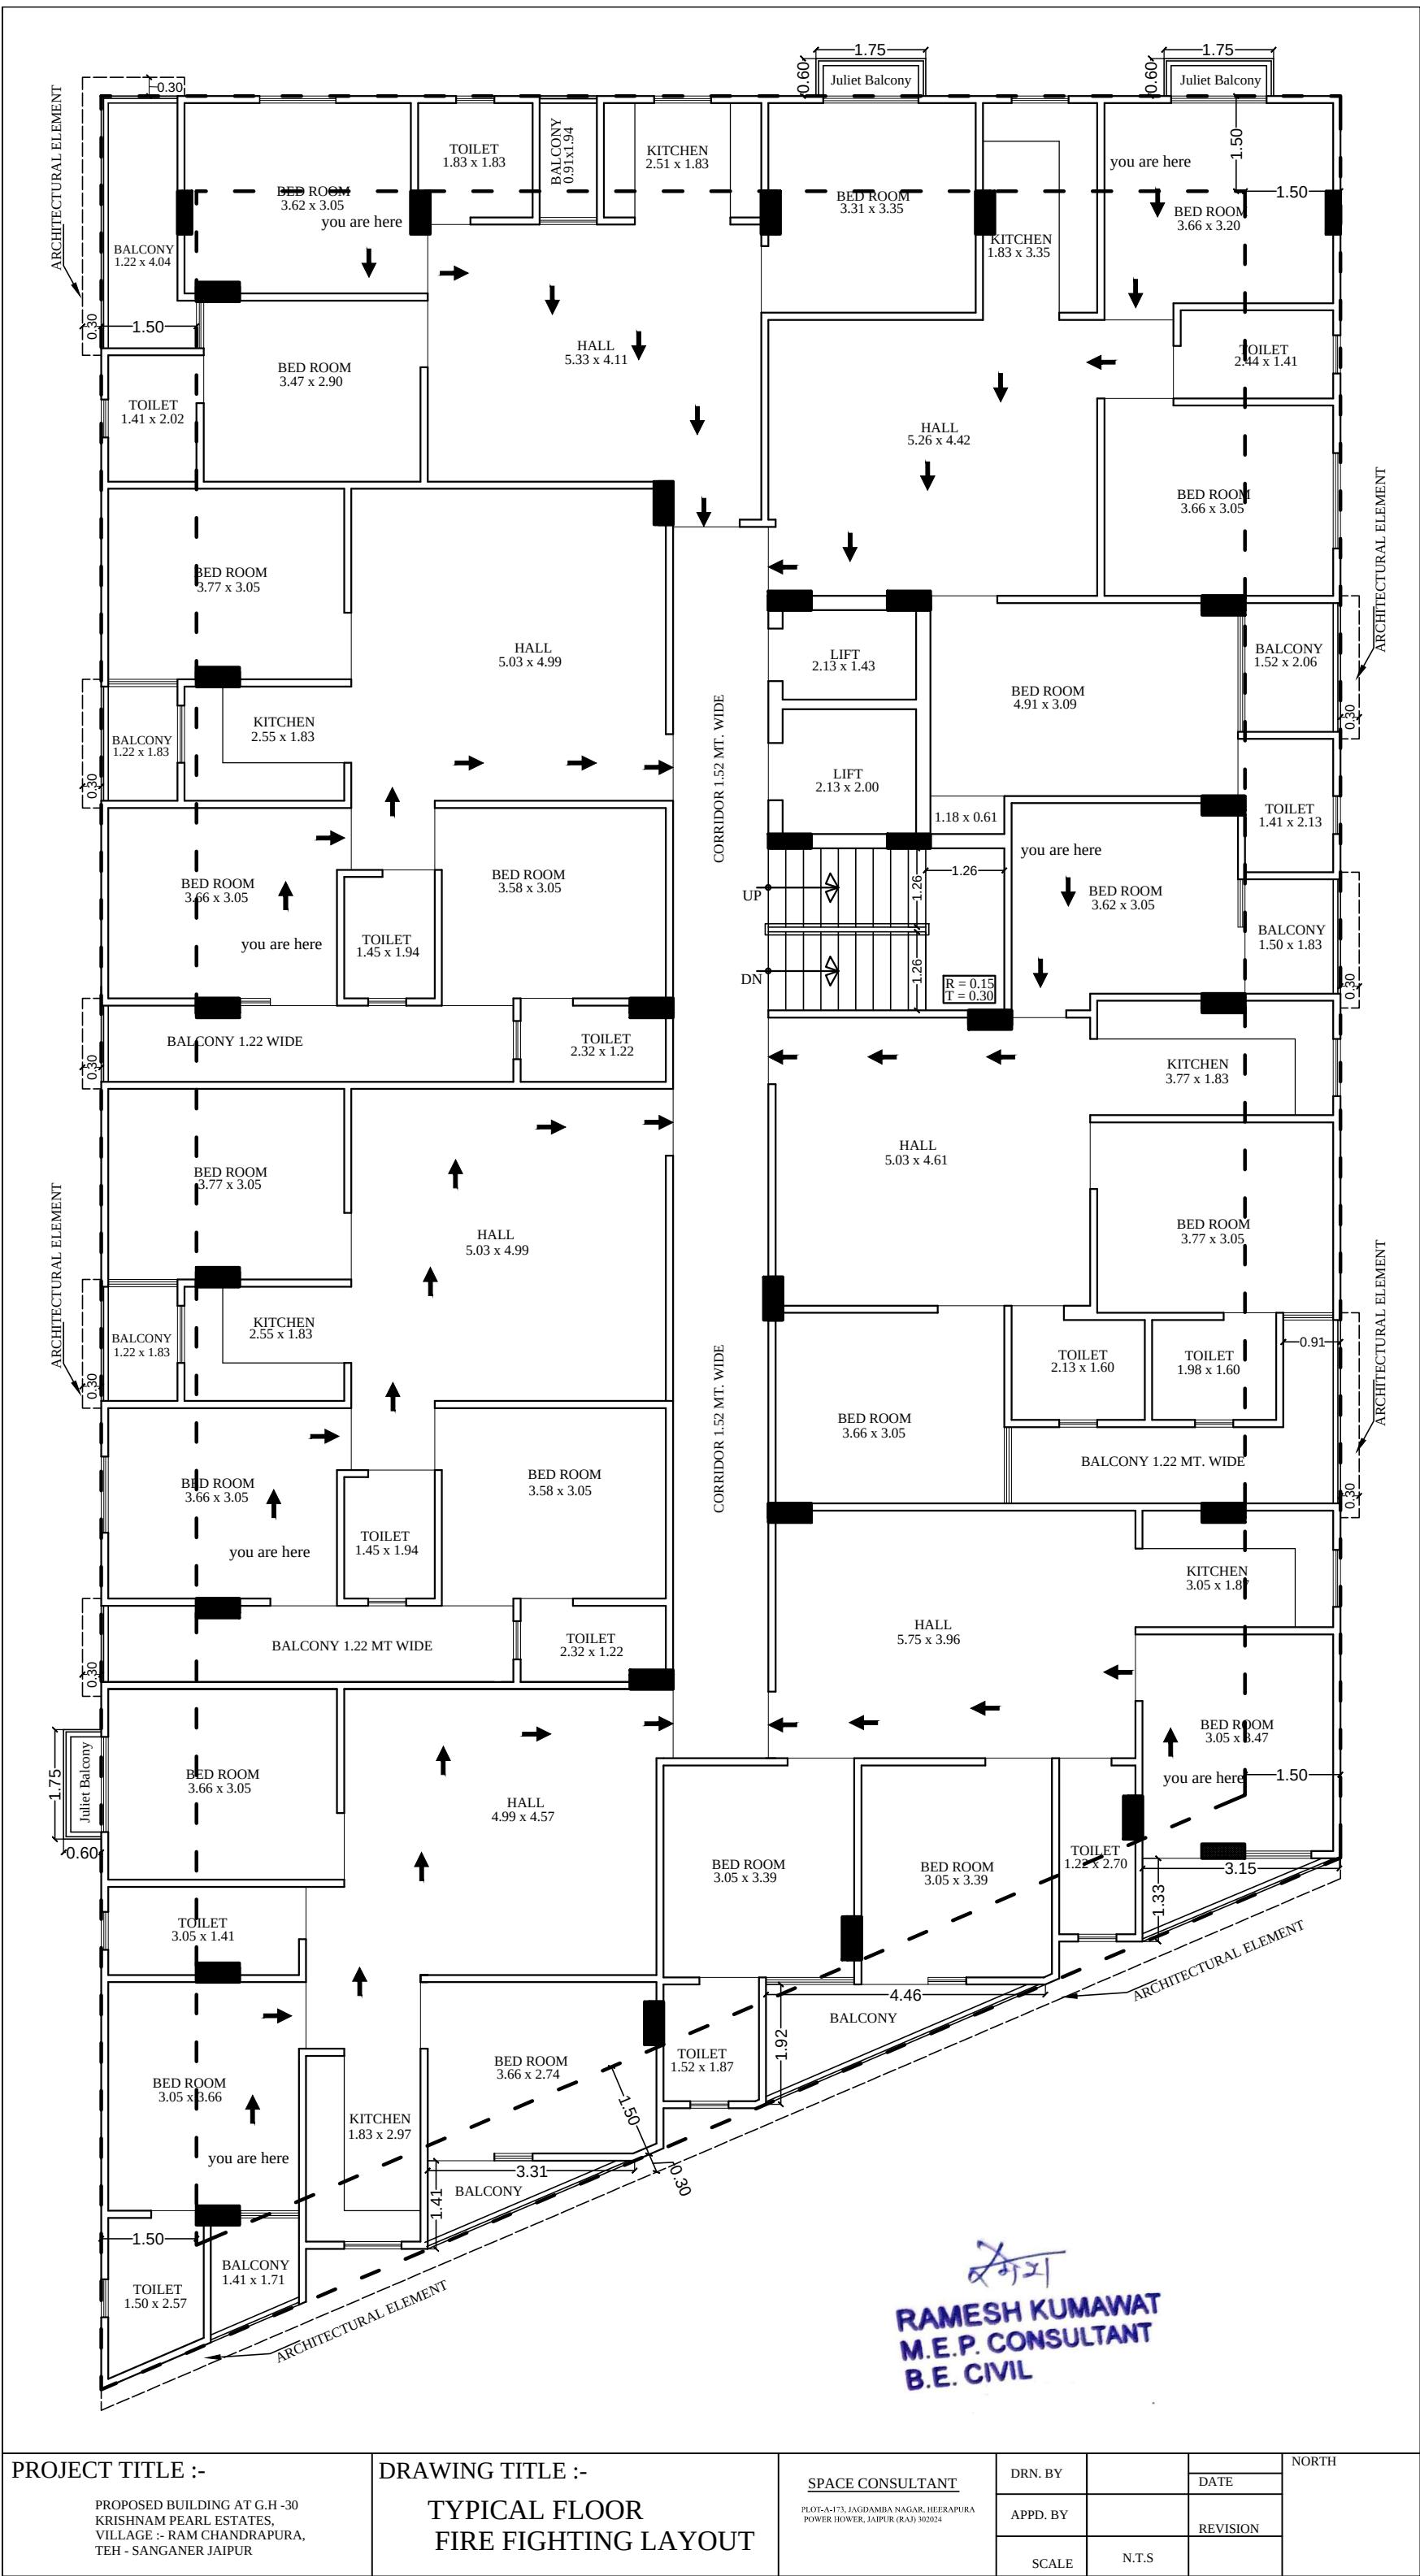
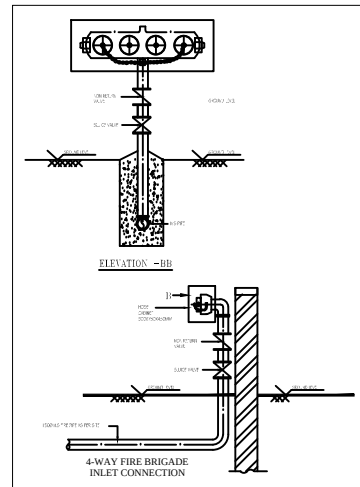


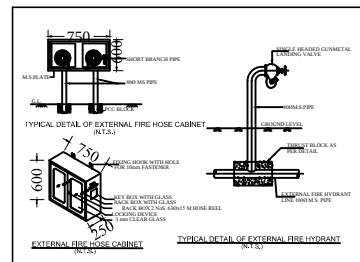

PROJECT TITLE :- PROPOSED BUILDING AT G.H -30 KRISHNAM PEARL ESTATES, VILLAGE :- RAM CHANDRAPURA, TEH - SANGANER JAIPUR	DRAWING TITLE :- TYPICAL FLOOR FIRE FIGHTING LAYOUT	SPACE CONSULTANT PLOT-A-173, JAGDAMBA NAGAR, MEERAPURA POWER HOWER, JAIPUR (RAJ) 302024	DRN. BY		DATE	NORTH
			APPD. BY		REVISION	
			SCALE	N.T.S		

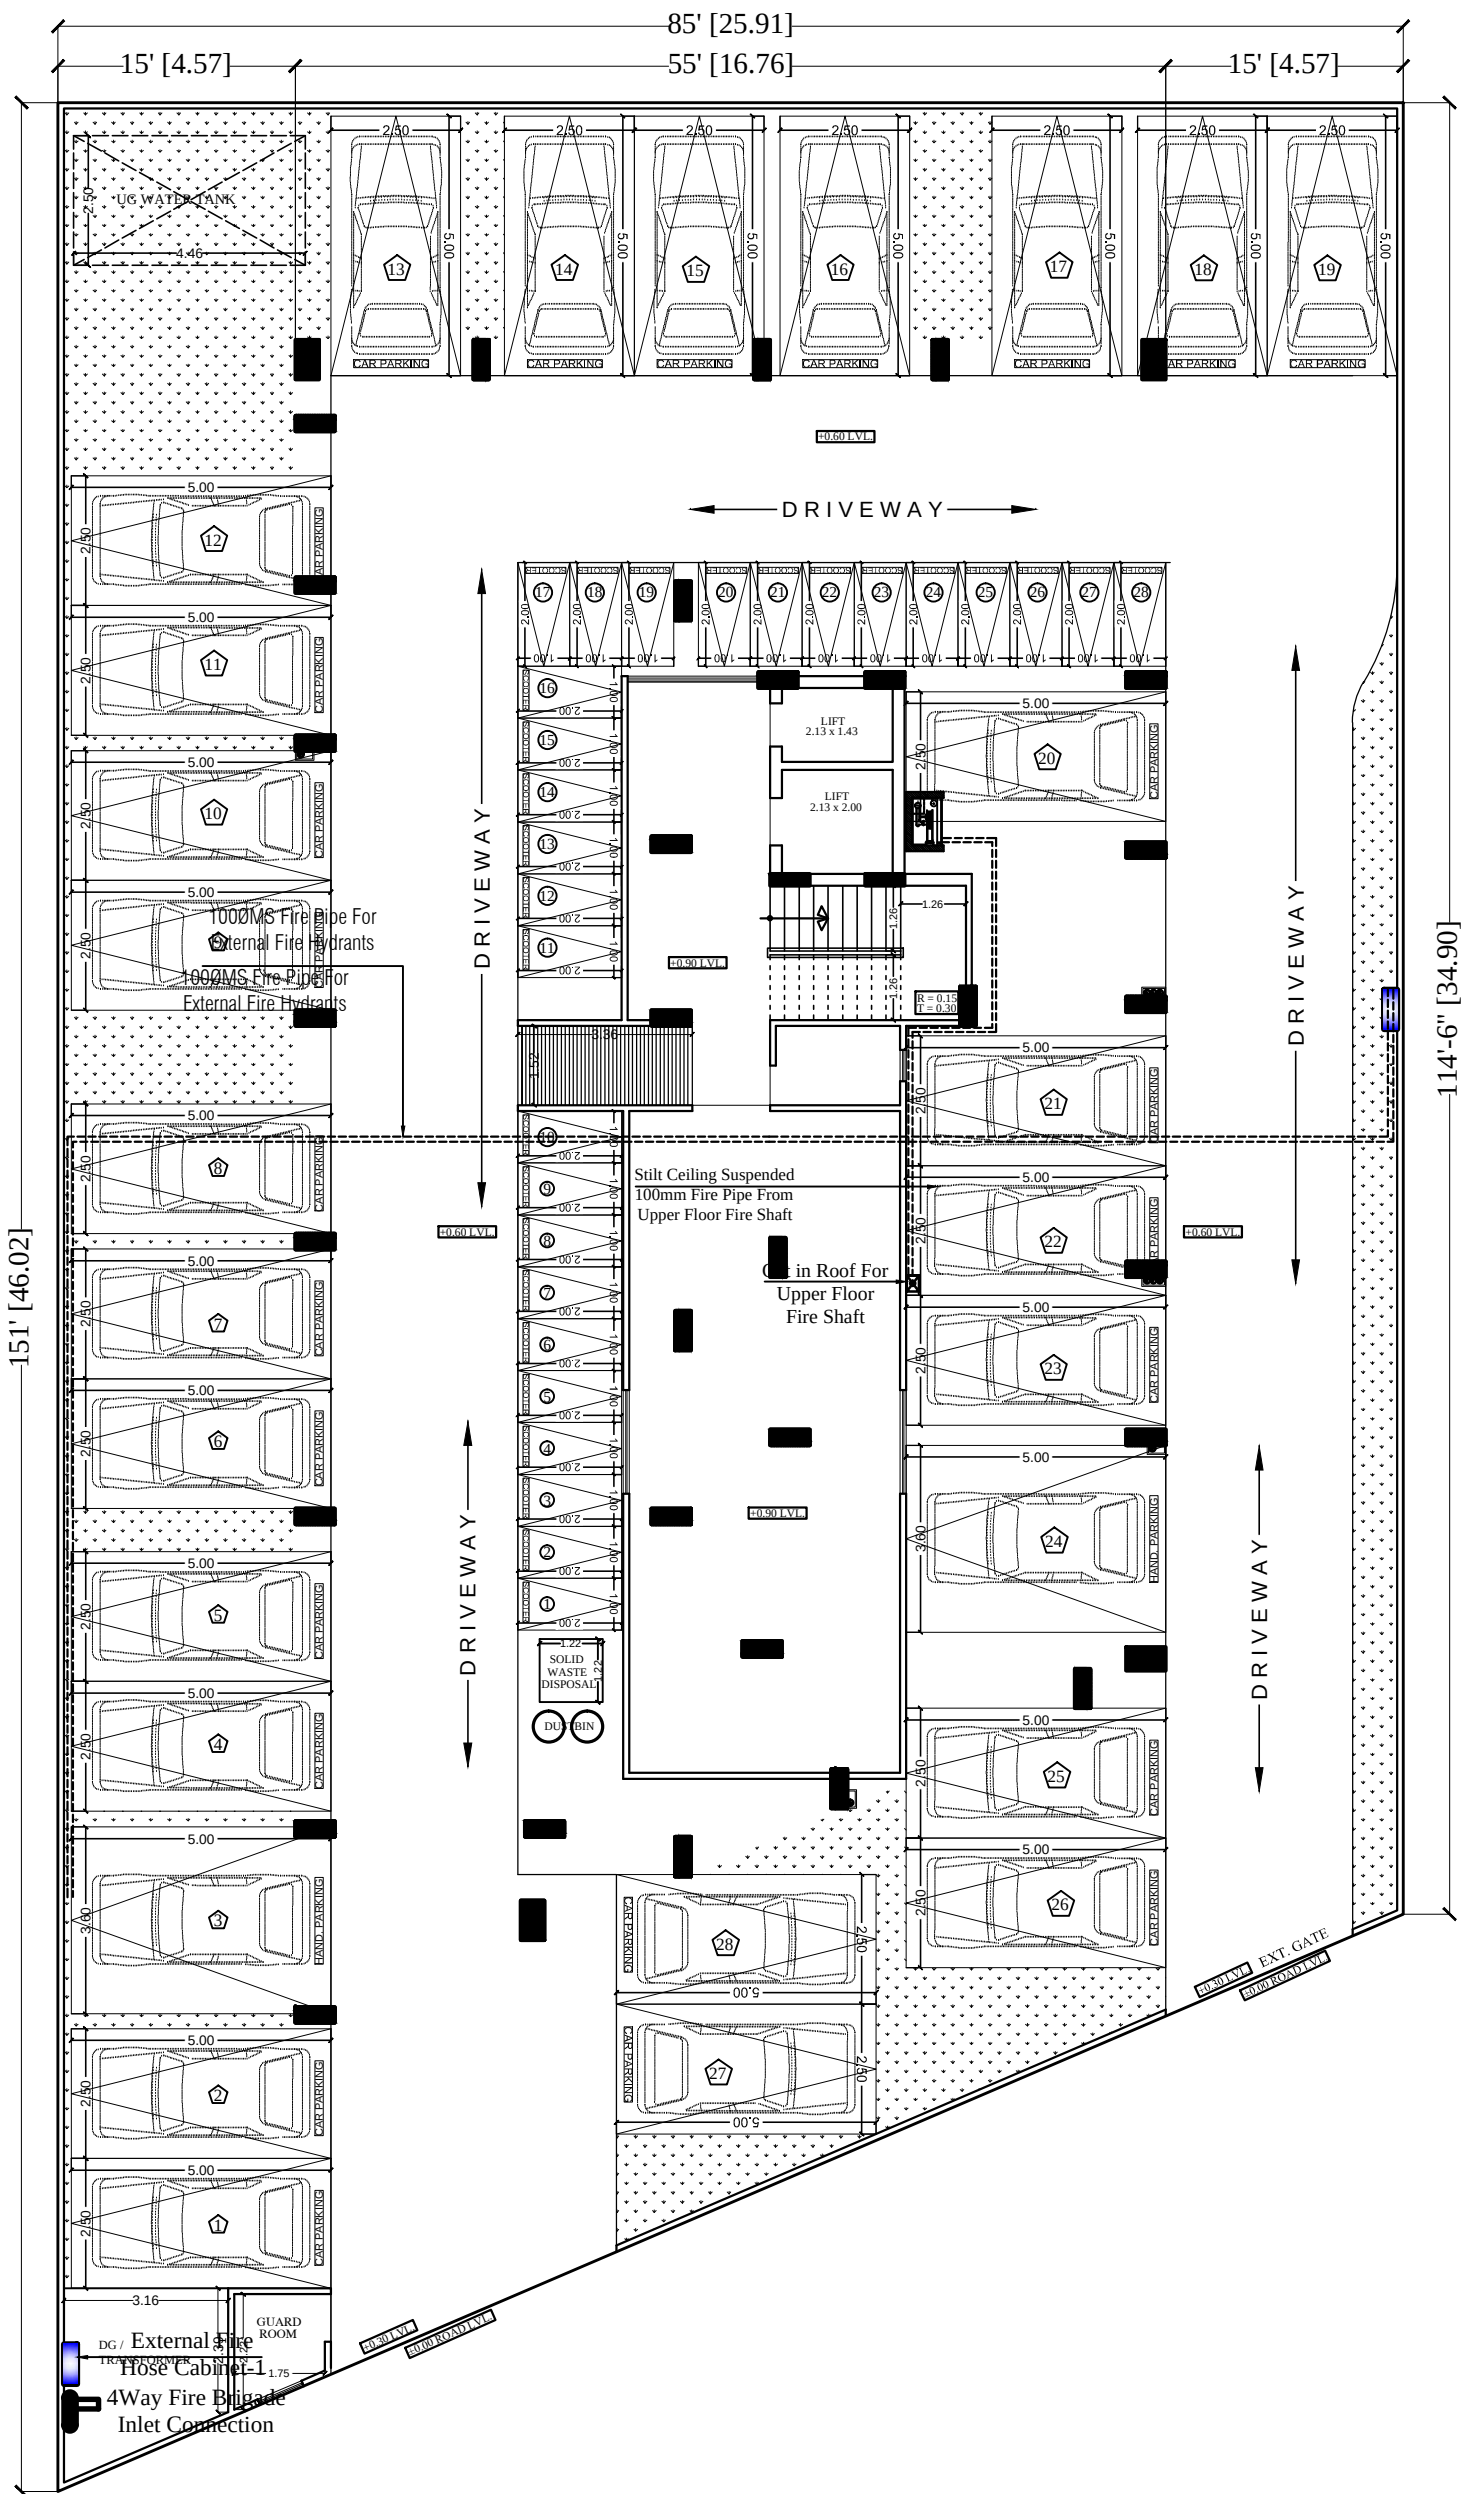

LEGEND

SYMBOL	QTY.	DESCRIPTION
	02	EXTERNAL FIRE HOSE CABINET
	01	FIRE HOSE CABINET
		1000MS FIRE PIPE FOR EXTERNAL FIRE HYDRANTS

SEAL:-

RAMESH KUMAWAT
M.E.P. CONSULTANT
B.E. CIVIL

SPACE CONSULTANT

PLOT-A-173, JAGDAMBA NAGAR, HEERAPURA
POWER HOWER, JAIPUR (RAJ) 302024

ARCHITECT :-

FRANK SQUARE
ARCHITECTURE | PLANNER | DESIGNER
C-49 VIDYA APARTMENT PARAS MARG,
BAPU NAGAR JAIPUR, (RAJ.)
Email-afranksquare@gmail.com
Mobile-9461302542

PROJECT :-

PROPOSED BUILDING AT G.H -30
KRISHNAM PEARL ESTATES,
VILLAGE :- RAM CHANDRAPURA,
TEH - SANGANER JAIPUR

DRAWING:

STILT FLOOR
EXTERNAL FIRE HYDRANT
FOR RERA SUBMISSION PLAN

DATE

SCALE:-

N.T.S.

