


MARUTI VIHAR AAVASIYA YOJANA PHASE -3

LAYOUT PLAN OF KHASRA No. 2230/762, 765 AT VILL.NANI, DIST. SIKAR (RAJ.)

PURPOSE :- RESIDENTIAL SCHEME

APPLICANT :- 1. KAMAL CHAND S/o SOHAN RAM, DHANI RIDMAL, GANERI, SIKAR,
2. ATUL CHECHU S/o SHISHAPAL CHECHU, SHIV COLONY, PALWASH ROAD, WARD NO. 18, SIKAR
3. VISHWANATH SHARMA S/o RAJ KUMAR, LASADIYO KA BASS, JOGIYO KE KUE KE PASS, WARD NO. 18, SIKAR

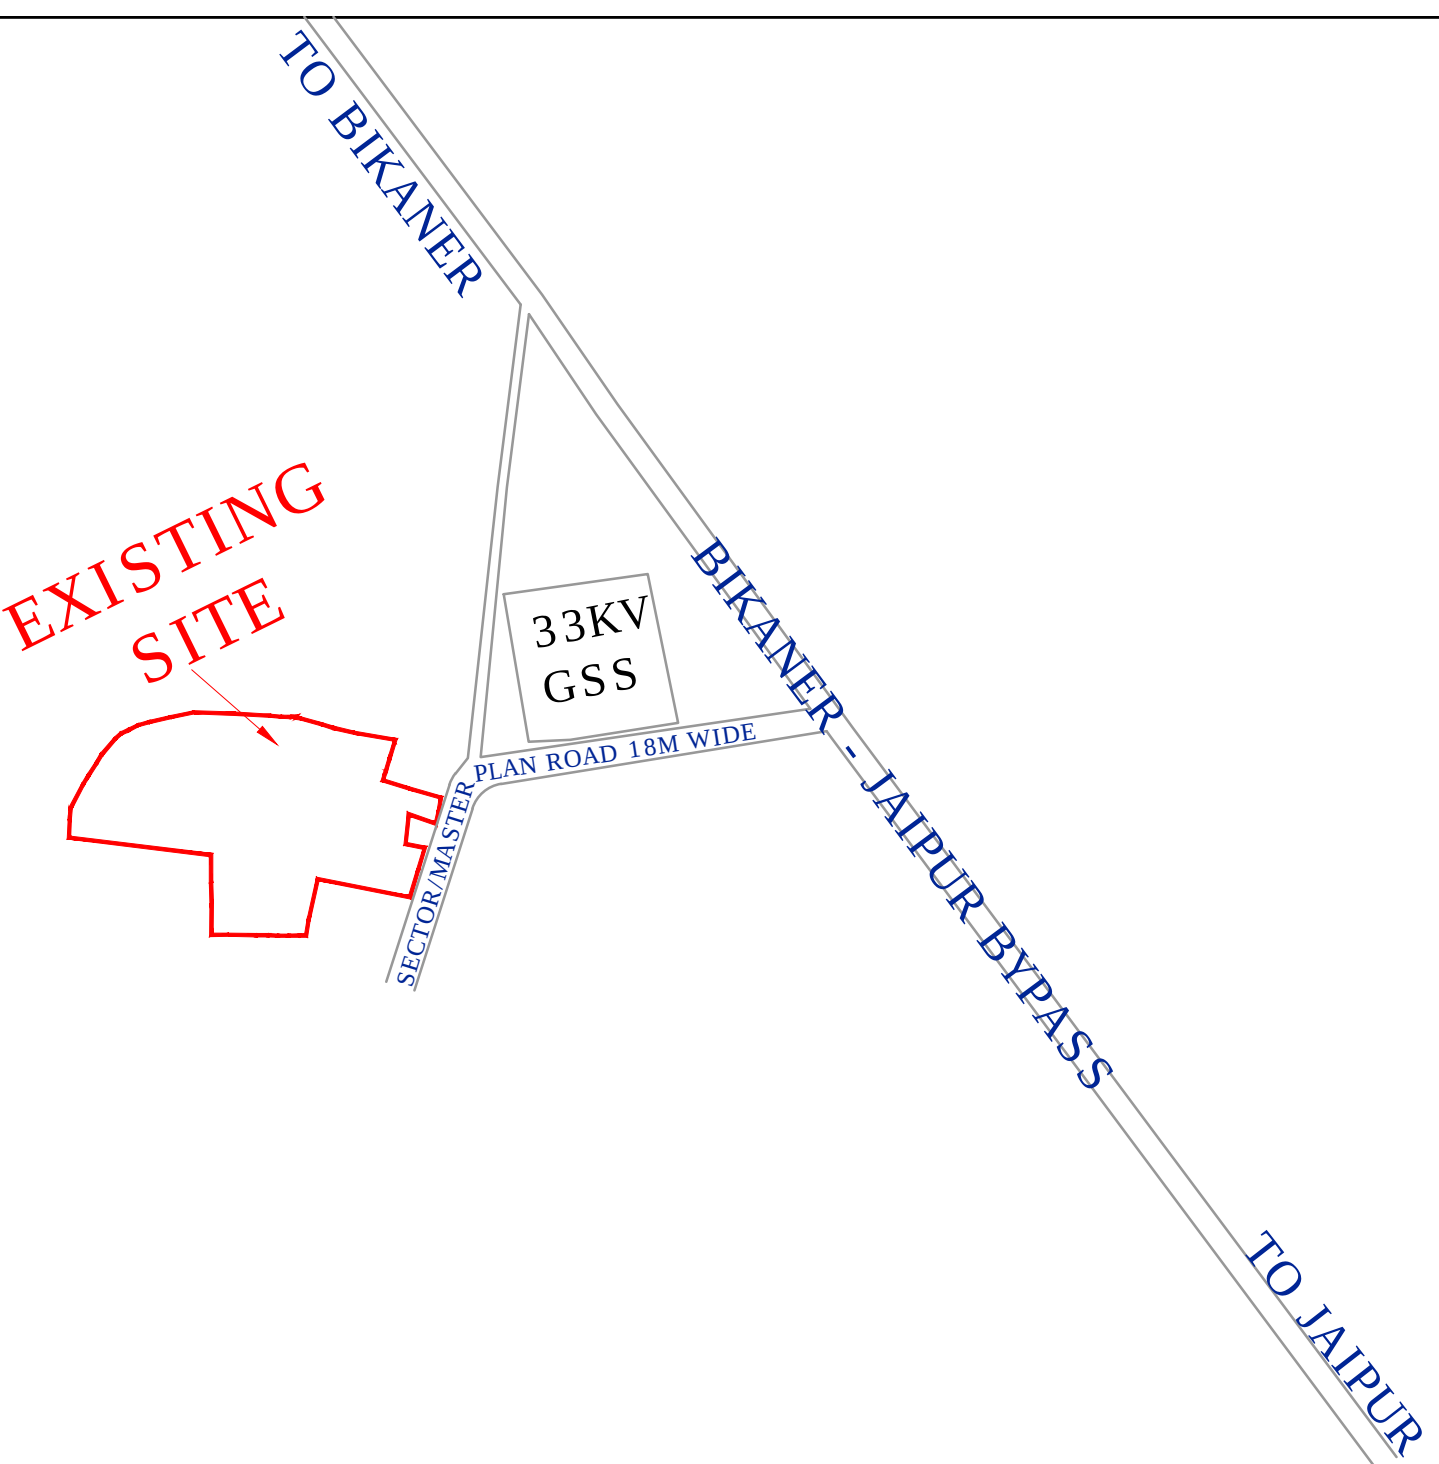

KEY-PLAN
not to scale

SURVEY WISE LAND USE DETAILS			
S. No.	LAND USE	AREA (Sq. Mtrs.)	Percent
1.	Residential	10183.06	64.40
2.	Informal Comm.	335.32	2.12
3.	Road	5188.74	32.82
4.	Mobile Tower	48.61	00.31
5.	Surrender in Road	55.79	00.35
Total Area		15811.52	100.00


SCHEME PLOTS DETAIL		
1.	PLOTS	NO.
2.	RESIDENTIAL	65
3.	INFORMAL COMMERCIAL	08
4.	MOBILE TOWER	02

SCALE - 1CM= 7 MTR.

---	SCHEME BOUNDARY
---	KHASRA LINE
---	PLOT BOUNDARY
---	SURRENDER IN ROAD

डिव्याजीत मारोथिया
DIVYAJEET MAROTHIVA
B. TECH (CIVIL)

DRAWING TITLE -
EXTERNAL SEWERAGE CHAMBER
& PIPE ROUTE WITH SEPTIC TANK
AND SOAK PIT PLAN

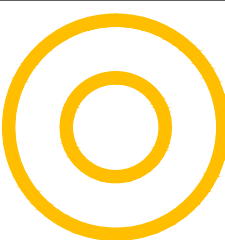

MANHOLE FOR
SOIL WASTE



SOIL WASTE PIPE
SLOP 1:200

नारायण नगर आवासीय योजना का ले-आउट आज दिनांक को
ले-आउट कमेटी द्वारा सर्वसम्मति से अनुमोदन किया गया।

NOTE: ALL DIMENSIONS ARE IN METER

SATYAM ASSOCIATE
10 GOVIND DEV MARKET,
Nr. CHANDPOL GATE, SIKAR(RAJ.).
CELL:- 9829251176, 9887007419