
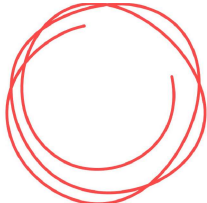


Address as per Layout Approval Letter vide Letter No. : Niyojan/2024/3078 Dated : 11-03-2024
Killa No. 21/1, 22/1, Square No. 39, Killa No. 1 ,2/1, 9/1, 10, 11, 12/1, 19/1, 20/1, Square No. 40,
Chak 3 A Chotti Teh. & Dist. Sri Ganganagar, (Raj.) - 335001

RSE 9 F and G Block Water Supply				
S.No.	description	number	unit	
1	90 mm HDPE pipe	636	m	
2	Number of Sluice valve	4	nos.	

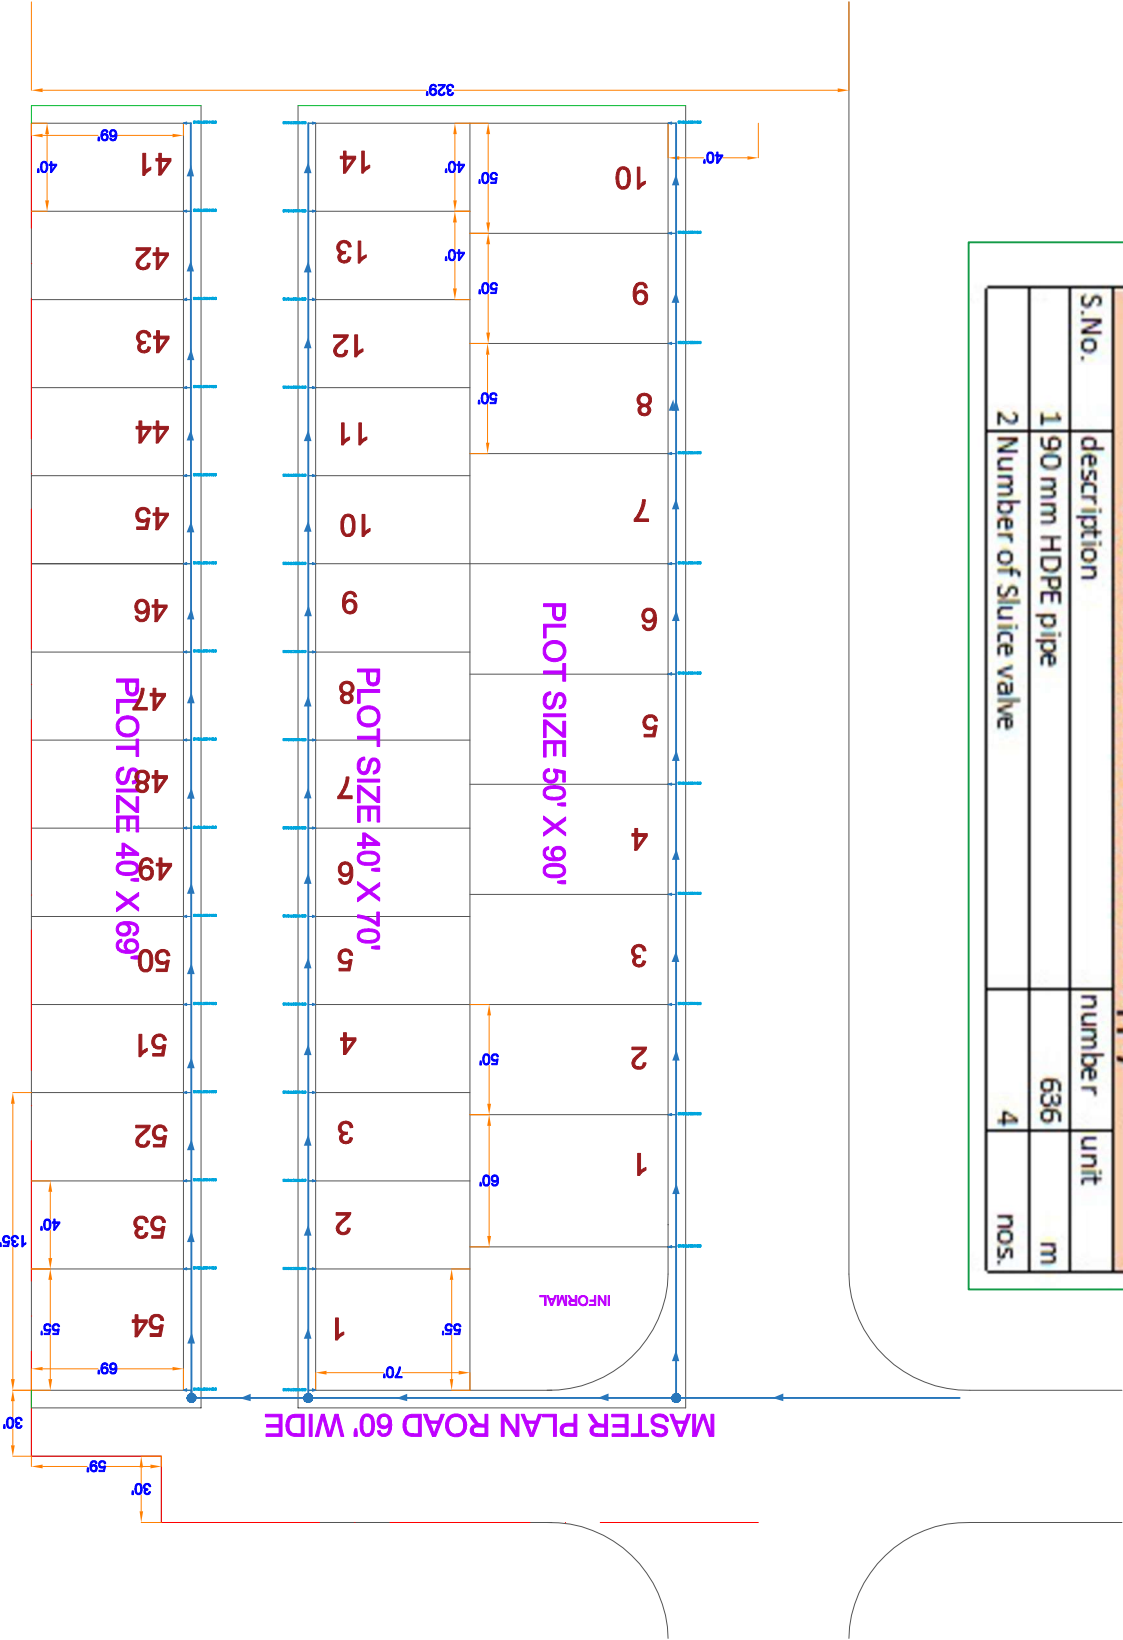

PROJECT:-
RSE 9 F AND G BLOCK

LOCATION:-
SRIGANGANAGAR

DRAWING TITLE:-
WATER SUPPLY LAYOUT

DATE:-
29/07/2024

GENERAL NOTES:-

[Signature]
Er. Piyush Bhardwaj
B. Tech (Civil)