



WATER SUPPLY SCHEMATIC DIAGRAM

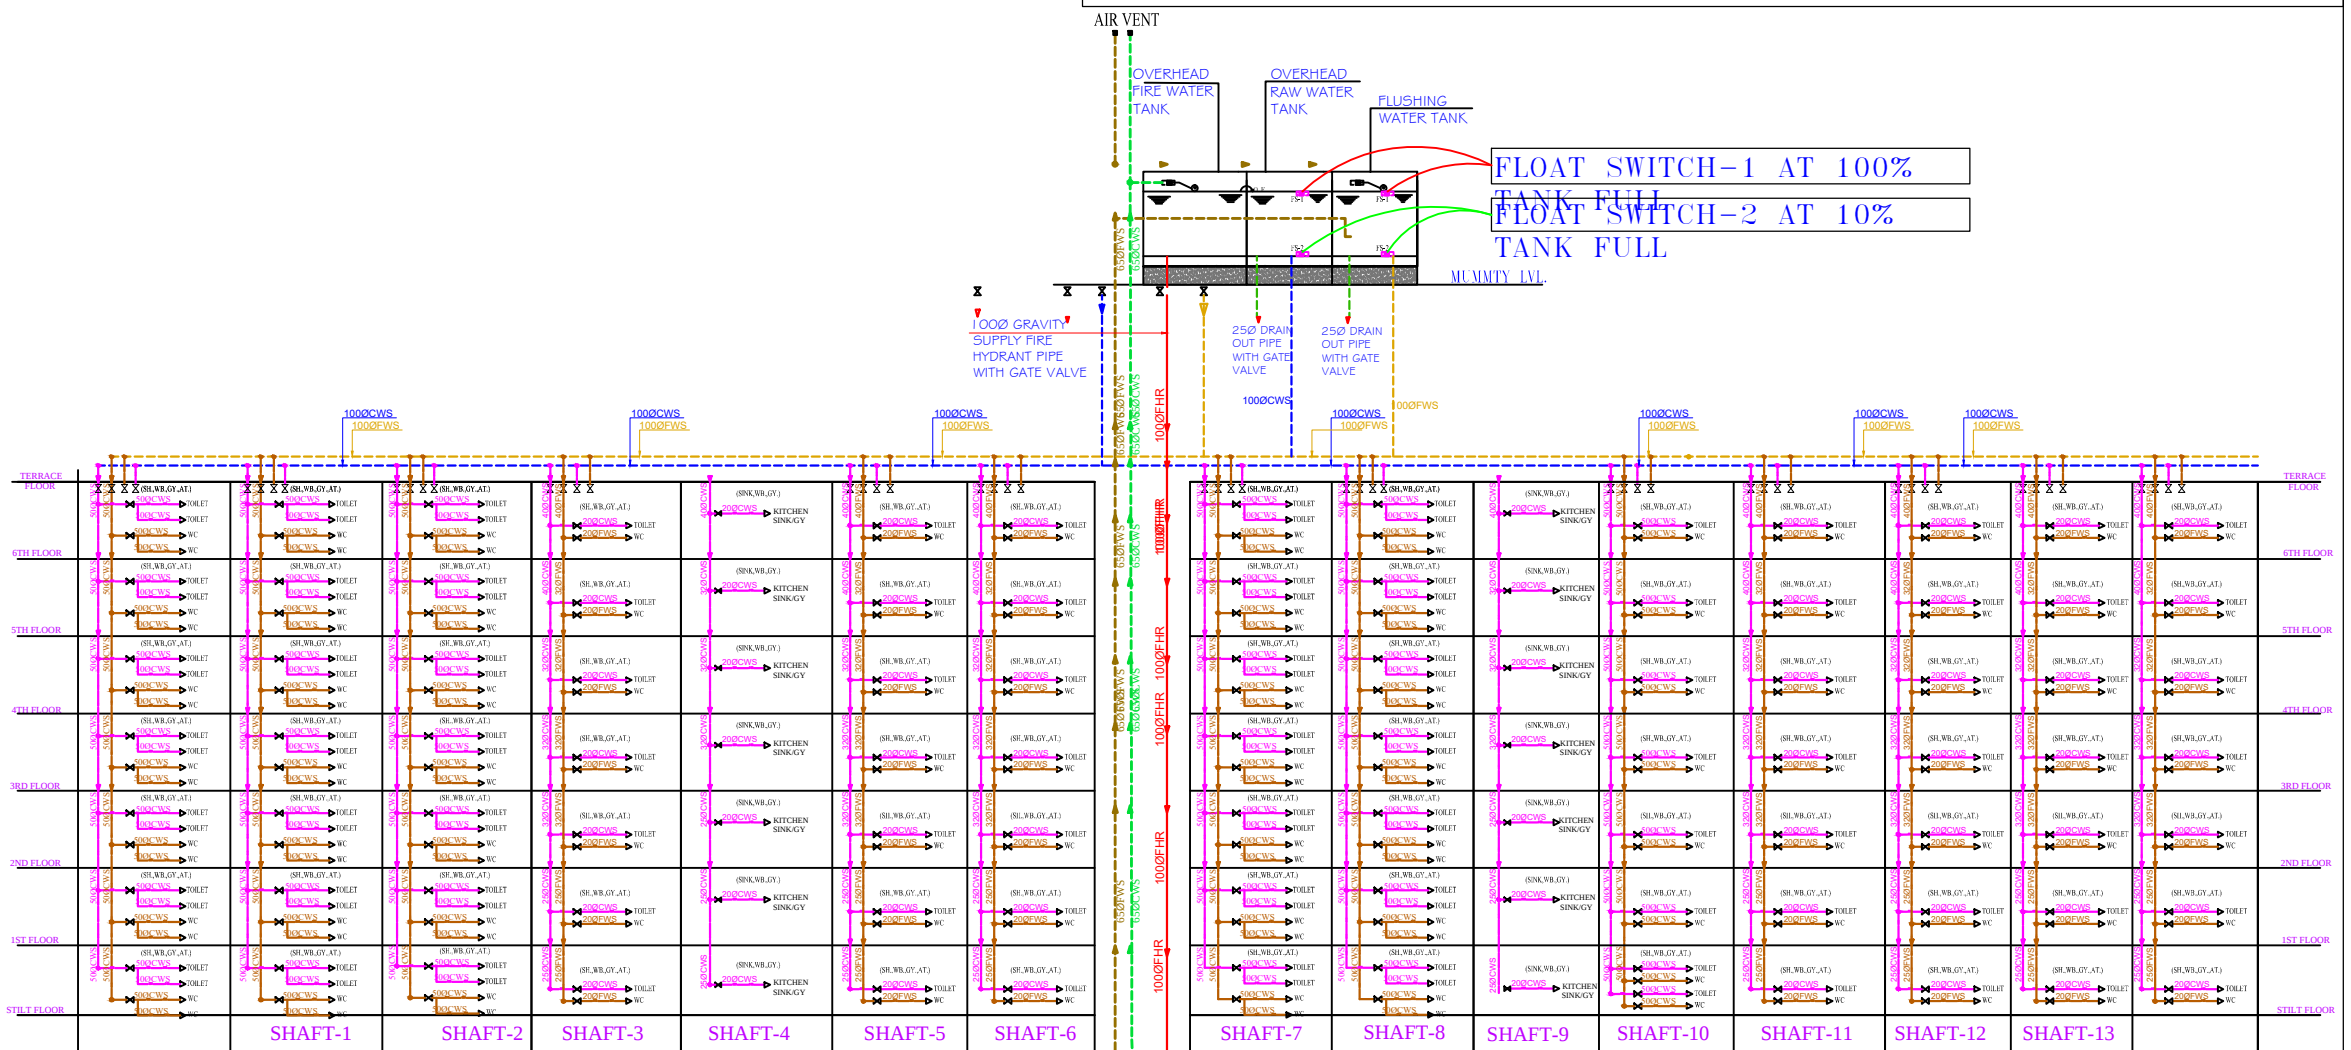

SHAFT MARKING KEY PLAN

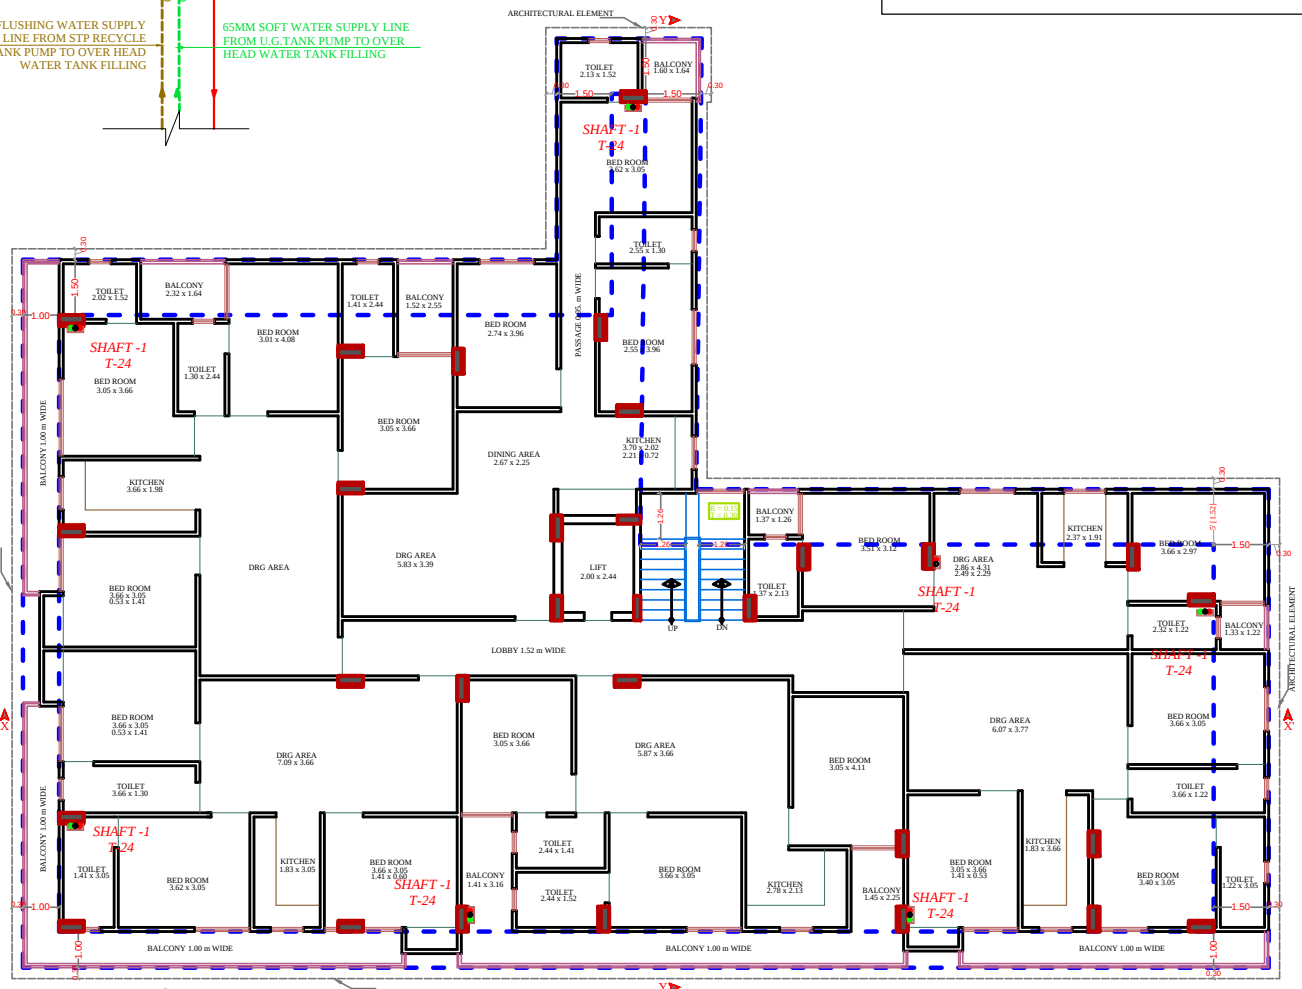

SERVICES CONSULTANT:
PLOT-A-173, JAGDAMBA NAGAR ,HEERAPURA
POWER HOWER ,JAIPUR (RAJ) 302024

ARCHITECTS:-
 FRANK SQUARE
ARCHITECTURE | PLANNER | DESIGNER
C-49 VIDYA APARTMENT PARAS MARG,
BAPU NAGAR JAIPUR, (RAJ.)
Email-afranksquare@gmail.com
Mobile-9461302542

Project: PROPOSED BUILDING AT PLOT NO.
PLOT NO-7(SP)8-A,8-B NARAYAN
PURI OF HATHROI GADI
GNSS,JAIPUR

BUILDING NAME
ANANDAM HEIGHTS 1V

DEVELOPER NAME
SHRI RAM BUILDERS GROUP

Drawing: WATER SUPPLY SCHEMATIC
DIAGRAM

DRN BY :
CHCKD BY :

APPRVD BY :
DATE.-:

RAMESH KUMAWAT
M.E.P. CONSULTANT
B.E. CIVIL

SHRI RAM BUILDERS GROUP
Partner