
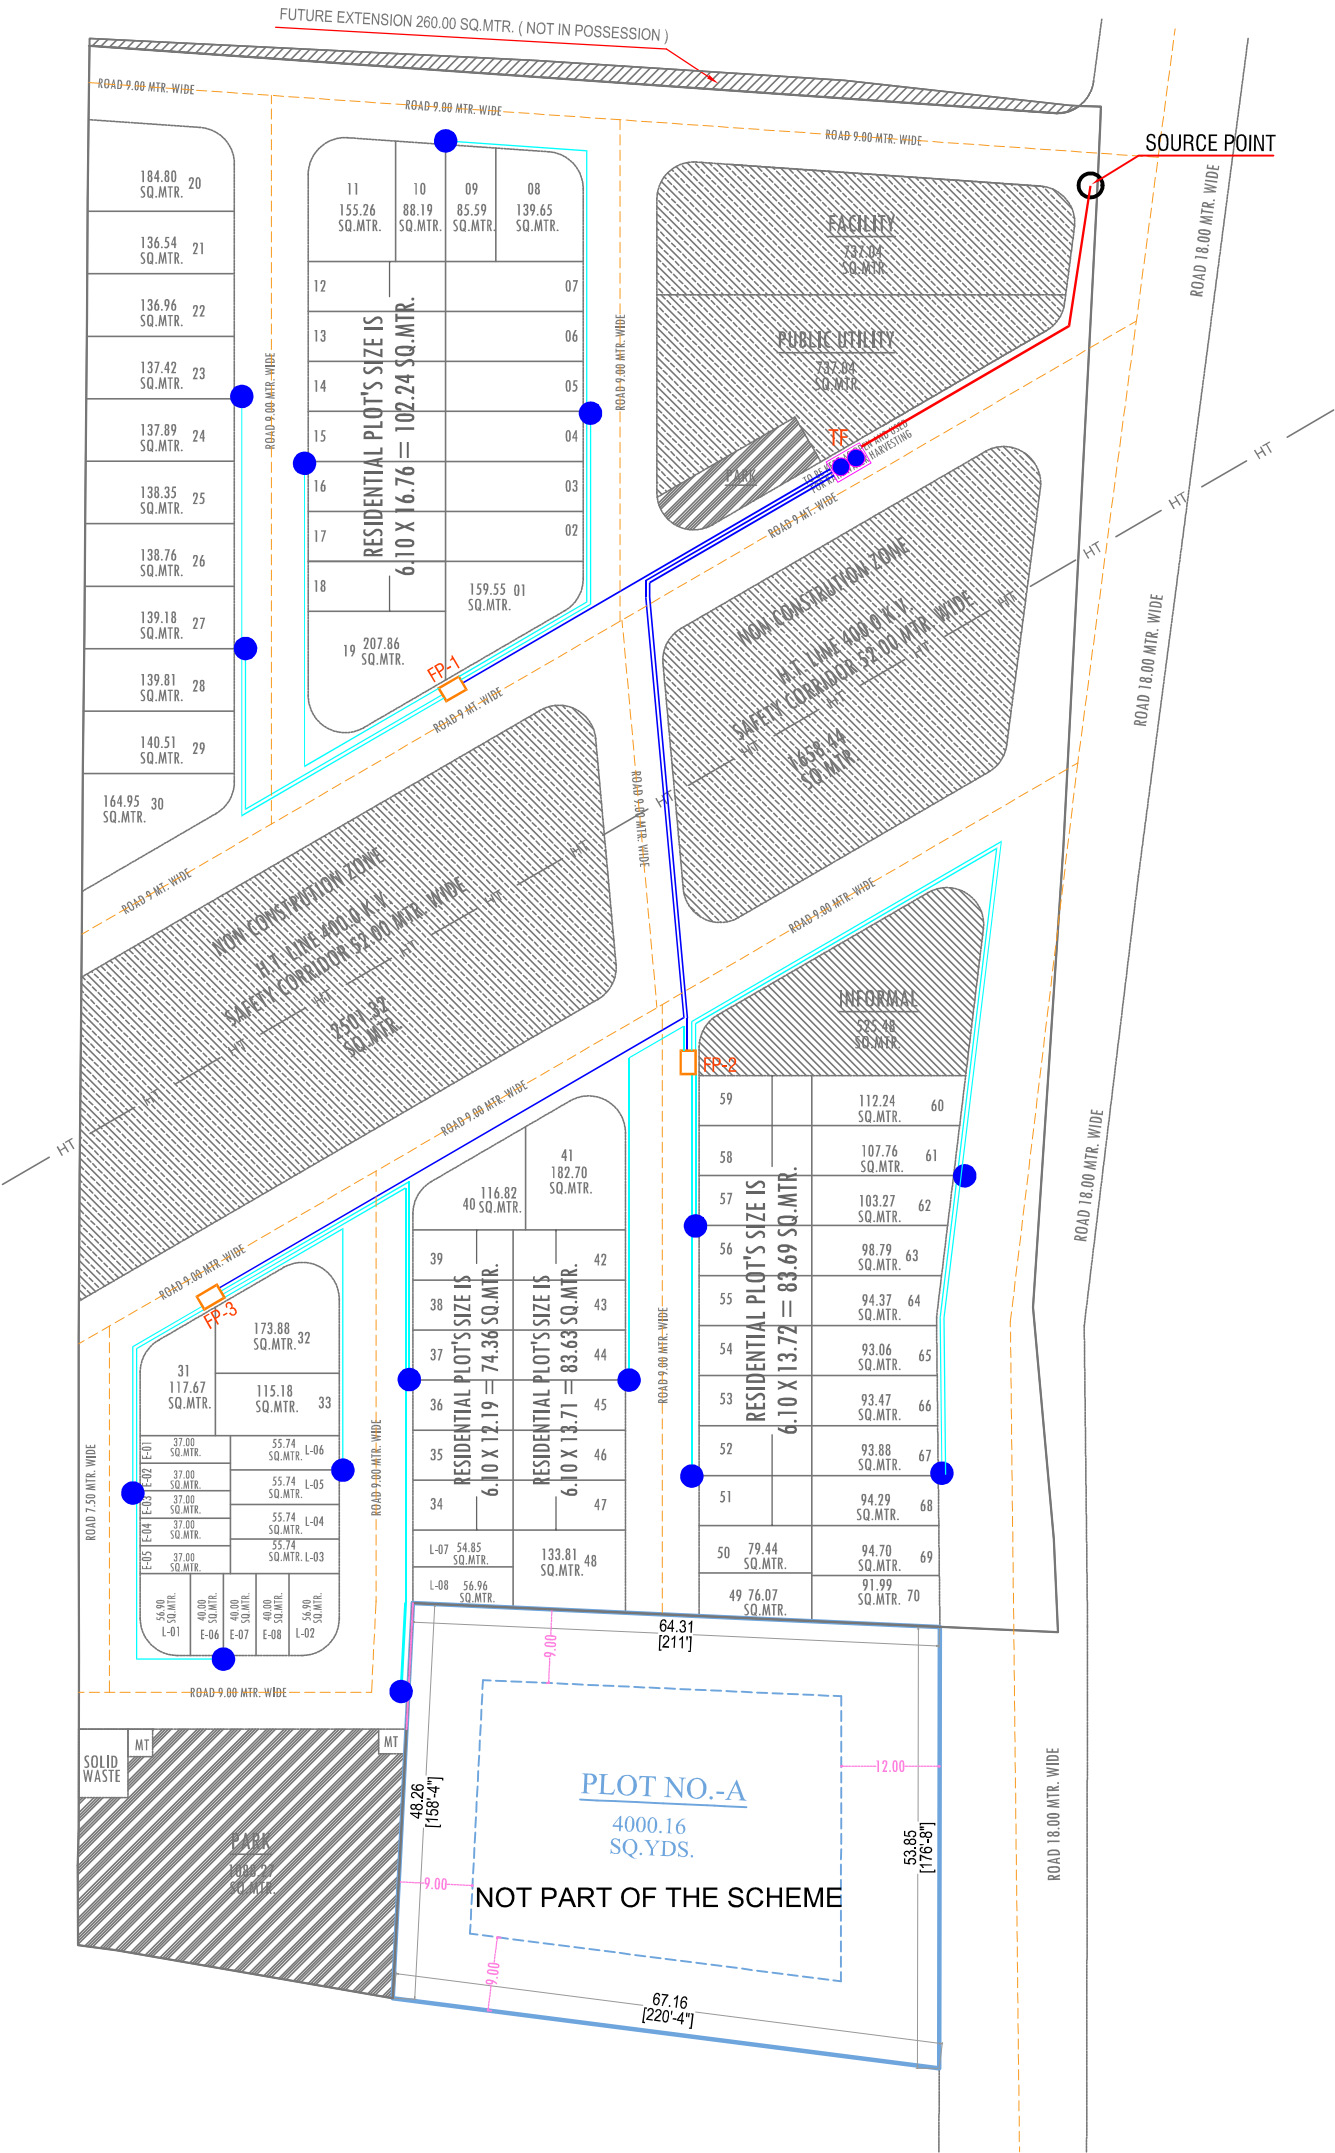


Layout Plan Of Electrical Network Plan

"SHIVALAY ENCLAVE "

KHASRA NO.- 194,195/1,195/2,196/1,197,198 (PART)
AT VILLAGE- NANAKPURA URF HEMA KI NANGAL,TEH. SANGANER, JAIPUR
PINCODE NO. - 302022

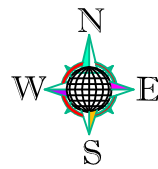

LAY-OUT PLAN OF

(ROADS , ☒ ELECTRICALS , ☐ SEWER LINE ☐
WATER SUPPLY ☐ & RAIN WATER HARVESTING) ☐

LEGENDS :-

SYMBOL	TYPE / NAME	SYMBOL	TYPE / NAME
	11 KV X LPE CABLE		FEEDER PANEL
	LT X LPE U/G CABLE		UTILITY CROSSING
	LT X LPE U/G CABLE		STREET LIGHT SINGLE
	TRANSFORMER / 11/0.4 KV D.P. STRUCTURE		HALF DP (OUT SUPPLY)
	LT DISTRIBUTION PANAL		
	FUTURE DP		

NAME OF SCHEME :-

"SHIVALAY ENCLAVE "

KHASRA NO.- 194,195/1,195/2,196/1,197,198 (PART)
AT VILLAGE- NANAKPURA URF HEMA KI NANGAL,TEH. SANGANER, JAIPUR

ENGINEERING CONSULTANT:-

Cad max
Consultancy (P) Ltd.
301-302, Prism Tower Opp. Police Headquarter,
Laikothi scheme, Tonk Road JAIPUR (RAJ.) 302015
PH.: 0141-4113111, Mob.: 91-9602360000, 91-9829045031
Website: www.cadmax.co.in, e-mail consultancy@cadmax.co.in

DRAWING TITLE:-

Layout Plan of Electrical
Network Plan