
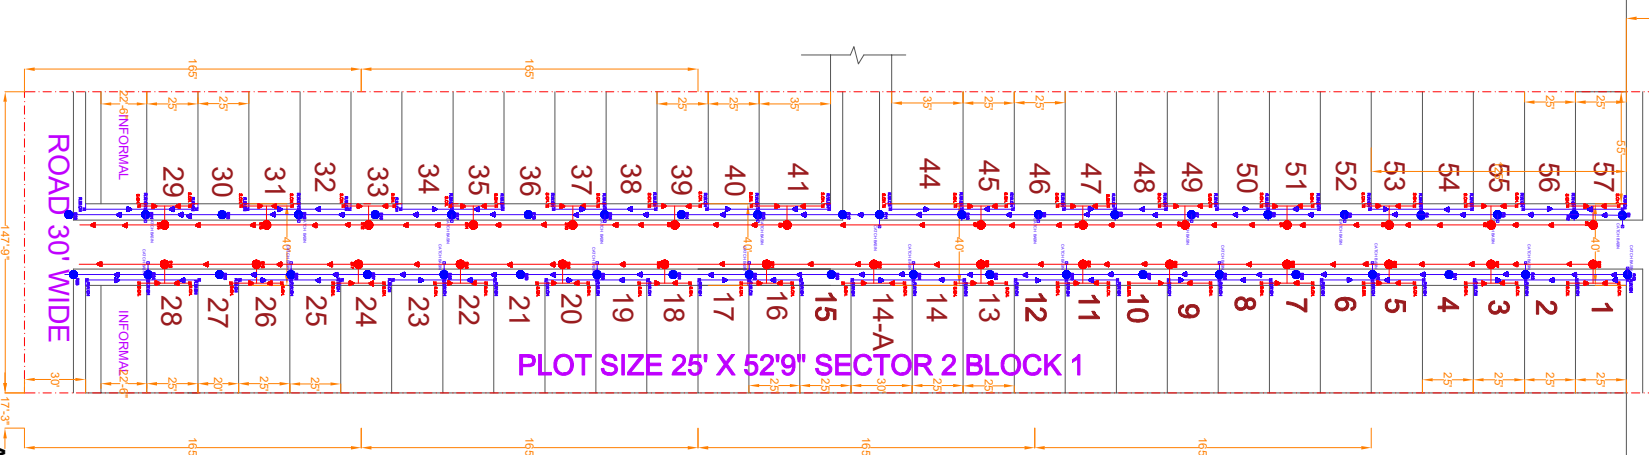


ROAD 60' + (10') TOTAL 70' WIDE ROAD

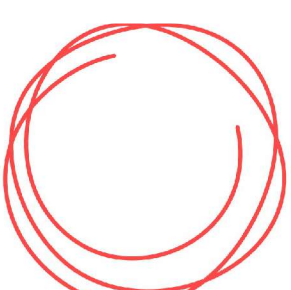

| RSE 7 S2 I BLOCK RAINWATER |                                    |    |                |      |                |       |    |               |                        |  |
|----------------------------|------------------------------------|----|----------------|------|----------------|-------|----|---------------|------------------------|--|
| S. No.                     | RAINWATER MANHOLE CHAMBER (R.W.C.) |    | LENGTH (FT IN) |      | LENGTH (METRE) | SLOPE |    | BASE DIAMETER | MANHOLE COVER DIAMETER |  |
|                            | FROM                               | TO | FEET           | INCH | M              | MM    | MM | MM            |                        |  |
| 1                          | 2                                  | 1  | 23             | 8    | 7              | 20    |    | 900           | 600                    |  |
| 2                          | 3                                  | 2  | 37             | 6    | 11             | 20    |    | 900           | 600                    |  |
| 3                          | 4                                  | 3  | 37             | 9    | 12             | 20    |    | 900           | 600                    |  |
| 4                          | 5                                  | 4  | 37             | 9    | 12             | 20    |    | 900           | 600                    |  |
| 5                          | 6                                  | 5  | 37             | 6    | 11             | 20    |    | 900           | 600                    |  |
| 6                          | 7                                  | 6  | 37             | 6    | 11             | 20    |    | 900           | 600                    |  |
| 7                          | 8                                  | 7  | 37             | 6    | 11             | 20    |    | 900           | 600                    |  |
| 8                          | 9                                  | 8  | 37             | 4    | 11             | 20    |    | 900           | 600                    |  |
| 9                          | 10                                 | 9  | 37             | 3    | 11             | 20    |    | 900           | 600                    |  |
| 10                         | 11                                 | 10 | 40             | 8    | 12             | 20    |    | 900           | 600                    |  |
| 11                         | 12                                 | 11 | 18             | 0    | 5              | 20    |    | 900           | 600                    |  |
| 12                         | 13                                 | 12 | 42             | 0    | 13             | 20    |    | 900           | 600                    |  |
| 13                         | 14                                 | 13 | 38             | 0    | 12             | 20    |    | 900           | 600                    |  |
| 14                         | 15                                 | 14 | 38             | 0    | 12             | 20    |    | 900           | 600                    |  |
| 15                         | 16                                 | 15 | 38             | 0    | 12             | 20    |    | 900           | 600                    |  |
| 16                         | 17                                 | 16 | 37             | 6    | 11             | 20    |    | 900           | 600                    |  |
| 17                         | 18                                 | 17 | 37             | 6    | 11             | 20    |    | 900           | 600                    |  |
| 18                         | 19                                 | 18 | 37             | 6    | 11             | 20    |    | 900           | 600                    |  |
| 19                         | 20                                 | 19 | 39             | 0    | 12             | 20    |    | 900           | 600                    |  |
| 20                         | 21                                 | 20 | 37             | 6    | 11             | 20    |    | 900           | 600                    |  |
| 21                         | 22                                 | 21 | 37             | 6    | 11             | 20    |    | 900           | 600                    |  |
| 22                         | 42                                 | 43 | 50             | 0    | 15             | 20    |    | 900           | 600                    |  |
| 23                         | 41                                 | 42 | 37             | 6    | 11             | 20    |    | 900           | 600                    |  |
| 24                         | 40                                 | 41 | 37             | 6    | 11             | 20    |    | 900           | 600                    |  |
| 25                         | 39                                 | 40 | 37             | 6    | 11             | 20    |    | 900           | 600                    |  |
| 26                         | 38                                 | 39 | 37             | 6    | 11             | 20    |    | 900           | 600                    |  |
| 27                         | 37                                 | 38 | 37             | 6    | 11             | 20    |    | 900           | 600                    |  |
| 28                         | 36                                 | 37 | 37             | 6    | 11             | 20    |    | 900           | 600                    |  |
| 29                         | 35                                 | 36 | 37             | 6    | 11             | 20    |    | 900           | 600                    |  |
| 30                         | 34                                 | 35 | 37             | 6    | 11             | 20    |    | 900           | 600                    |  |
| 31                         | 33                                 | 34 | 37             | 6    | 11             | 20    |    | 900           | 600                    |  |
| 32                         | 32                                 | 33 | 37             | 6    | 11             | 20    |    | 900           | 600                    |  |
| 33                         | 31                                 | 32 | 37             | 6    | 11             | 20    |    | 900           | 600                    |  |
| 34                         | 30                                 | 31 | 37             | 6    | 11             | 20    |    | 900           | 600                    |  |
| 35                         | 29                                 | 30 | 37             | 6    | 11             | 20    |    | 900           | 600                    |  |
| 36                         | 28                                 | 29 | 37             | 6    | 11             | 20    |    | 900           | 600                    |  |
| 37                         | 27                                 | 28 | 37             | 6    | 11             | 20    |    | 900           | 600                    |  |
| 38                         | 26                                 | 27 | 37             | 6    | 11             | 20    |    | 900           | 600                    |  |
| 39                         | 25                                 | 26 | 37             | 6    | 11             | 20    |    | 900           | 600                    |  |
| 40                         | 24                                 | 25 | 37             | 6    | 11             | 20    |    | 900           | 600                    |  |
| 41                         | 23                                 | 24 | 37             | 6    | 11             | 20    |    | 900           | 600                    |  |

PROJECT:-  
RSE7S2I BLOCKLOCATION:-  
SRIGANGANAGAR

DRAWING TITLE:-  
RAINWATER LAYOUT

DATE:-  
29/07/2024

GENERAL NOTES:

**Mr. Piyush Bhardwaj**  
**B. Tech (Civil)**