

SERVICES CONSULTANT:
PLOT-A-173, JAGDAMBA NAGAR ,HEERAPURA
POWER HOWER ,JAIPUR (RAJ) 302024

ARCHITECTS:-

FRANK SQUARE
ARCHITECTURE | PLANNER | DESIGNER
C-49 VIDYA APARTMENT PARAS MARG,
BAPU NAGAR JAIPUR, (RAJ.)
Email-afranksquare@gmail.com
Mobile-9461302542

Project:

PROPOSED BUILDING AT K. NO.
231/6 VILL-MOHANPURA ,
SANGANER JAIPUR

Drawing:

WATER SUPPLY SCHEMATIC
DIAGRAM

DRN BY :


CHCKD BY :


APPRVD BY :

DATE.:-


RAMESH KUMAWAT
M.E.P. CONSULTANT
B.E. CIVIL

WATER SUPPLY SCHEMATIC DIAGRAM

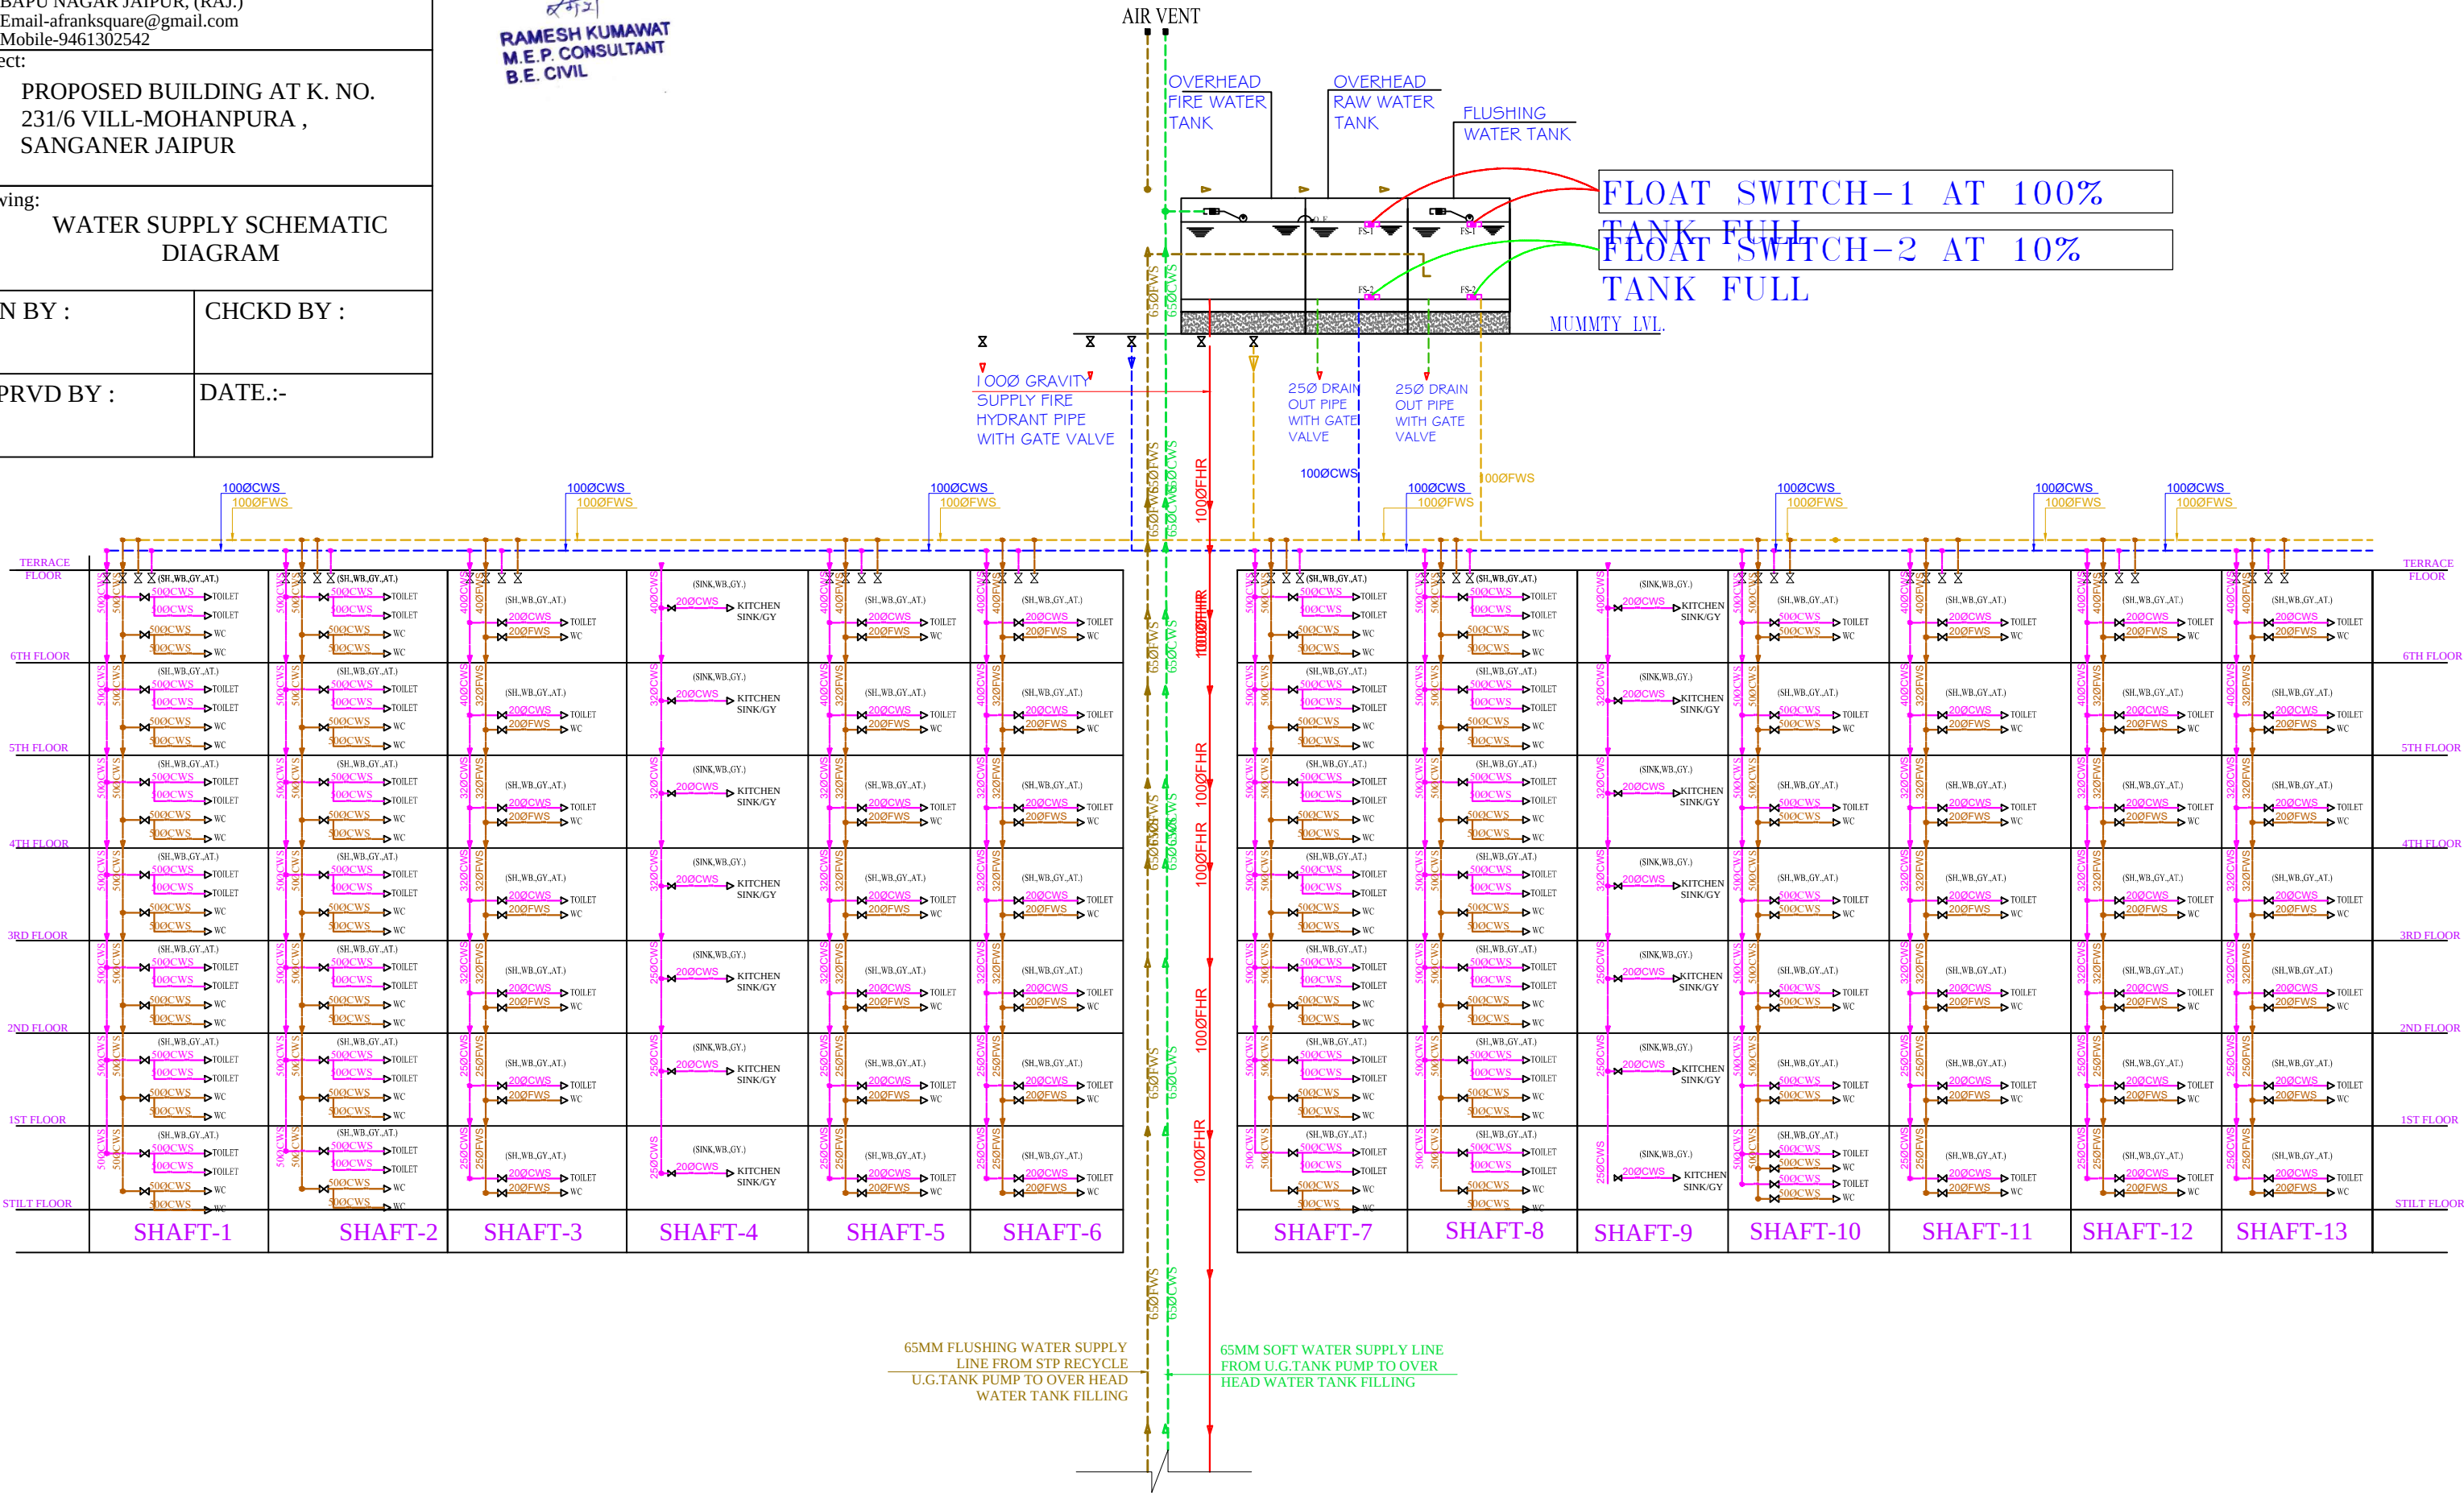

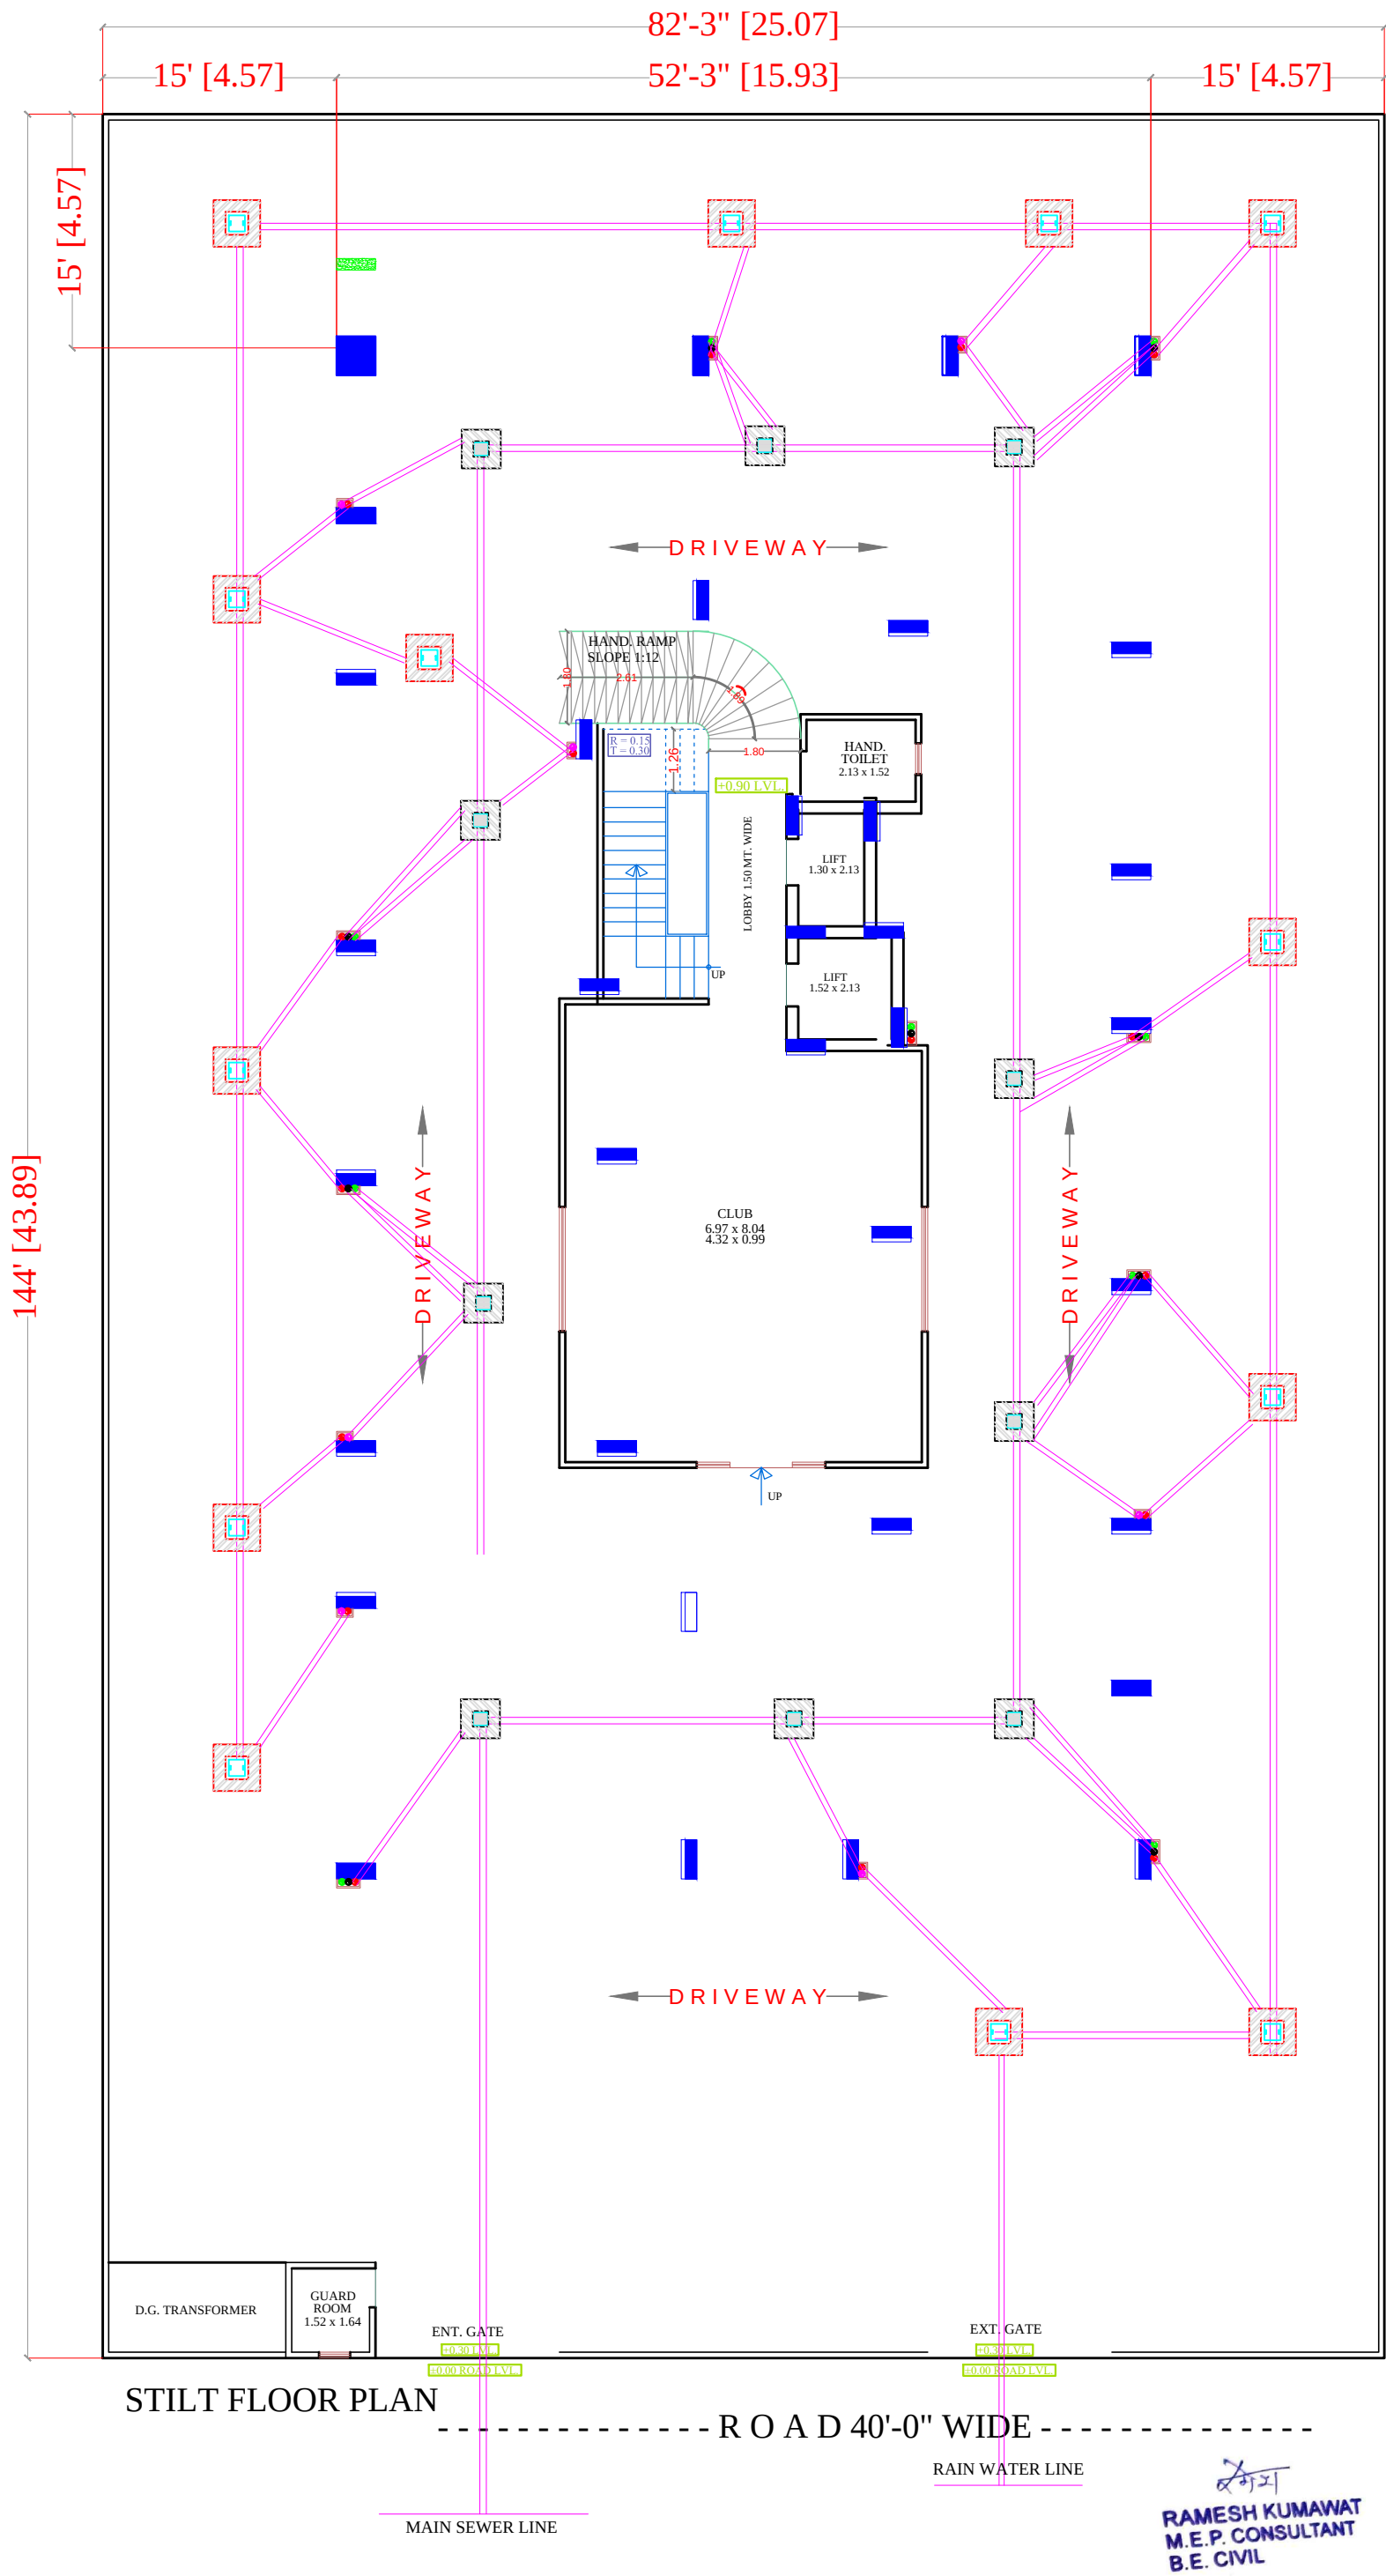

PROJECT TITLE :- PROPOSED BUILDING AT K. NO. 231/6 VILL-MOHANPURA , SANGANER JAIPUR	DRAWING TITLE :- STILT FLOOR WATER SUPPLY	SERVICES CONSULTANT	DRN. BY		NORTH
			APPD. BY		
			SCALE	N.T.S	