


LAYOUT PLAN OF RAIN WATER HARVESTING FOR "HARMONY RESIDENCY"

IN KHASRA NO.- 638/607, 635/579, 633/577, 644/619, 615/347, 640/616, 641/618,
617/597, 614/347, 613/346, 346/574, 612/346, 645/259.
AT VILLAGE :- GOPIRAMPURA, TEH.:- CHAKSU, JAIPUR.

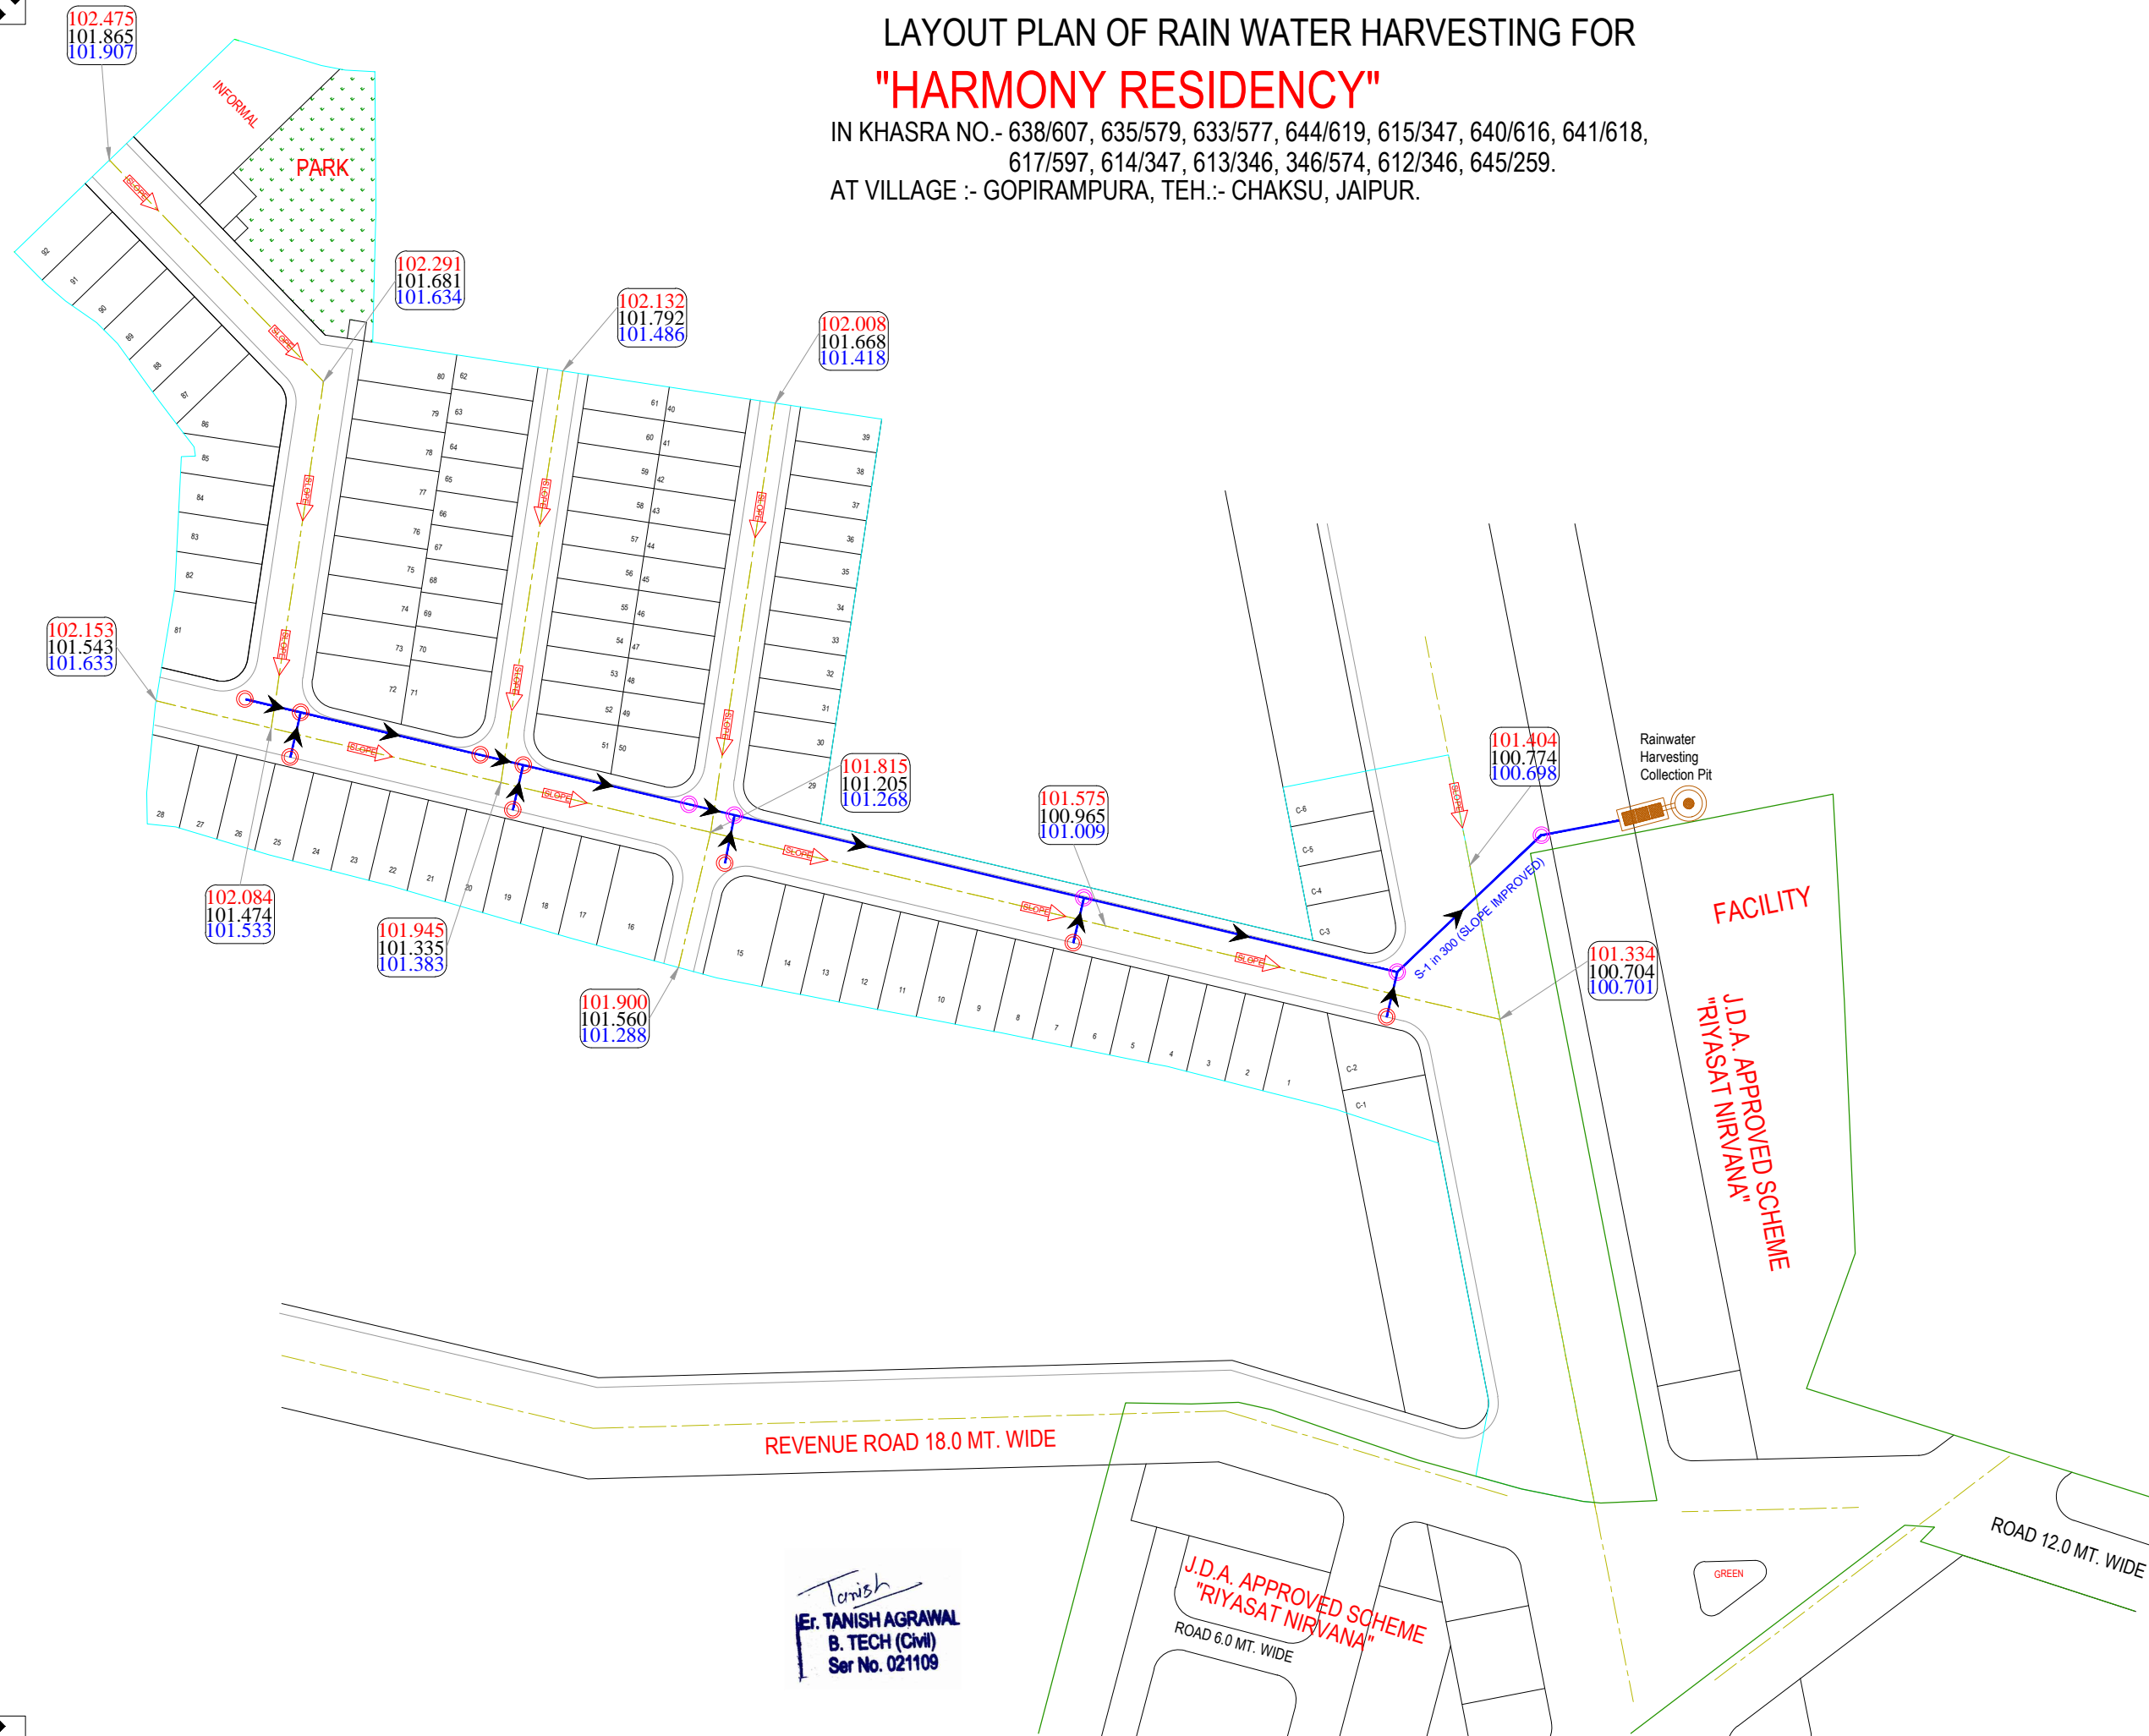

LAY-OUT PLAN OF

(ROADS , ☐ ELECTRICALS , ☐ SEWER LINE ☐
WATER SUPPLY ☐ & RAIN WATER HARVESTING) ☒

Notes:-

- ALL DIMENSIONS ARE IN METER & DIAMETERS ARE IN MILLIMETER, UNLESS OTHERWISE SPECIFIED.
- EARTH COVER PROVIDED ABOVE PIPE SHALL BE MINIMUM 1.0 M.
- PIPE MATERIAL DWG.

0.000	Proposed Road Finished Levels
0.000	Proposed Road Formation Levels
0.000	Existing Ground Levels
	Proposed Road Slope Direction
	Proposed Road Center Line

LEGENDS :- Rain Water Harvesting Legends:-

Symbols	Relation To	Nos. / LEN.
	PRECAST MANHOLE 450 DIA X 900	09 Nos.
	PRECAST MANHOLE 600 DIA X 900	05 Nos.
	200 MM DWC PIPE	302 Mtr.
	Rainwater Harvesting Line Slope	
	Rainwater Harvesting Collection Pit	01

CONSULTANT:-

CIVIL TECH ENGINEERING SOLUTION
LAND SURVEY/GPS SURVEY/ENGINEERING DESIGN/CADD DESIGNING
Shiv Colony ,Near Poornima University,
Sitapura (Rajasthan)-303905
Mob:-9664240082
Email:- civiltech930@gmail.com

NAME OF SCHEME :-

PROPOSED LAY OUT PLAN OF
"HARMONY RESIDENCY"

IN KHASRA NO.- 638/607, 635/579, 633/577, 644/619, 615/347,
640/616, 641/618, 617/597, 614/347, 613/346, 346/574, 612/346, 645/259.
AT VILLAGE :- GOPIRAMPURA, TEH.:- CHAKSU, JAIPUR.

DRAWING TITLE:-

LAYOUT PLAN OF
RAIN WATER HARVESTING

SCALE :-

N.T.S

NORTH :-



Tanish
Er. TANISH AGRAWAL
B. TECH (CIVIL)
Ser No. 021109

J.D.A. APPROVED SCHEME
"RIYASAT NIRVANA"
ROAD 6.0 MT. WIDE