


# PROPOSED ELECTRIFICATION LAYOUT PLAN OF "DHB CORRIDOR"

IN KHASRA NO. - 293/1, 293/2, 294/1, 294/2, 295/1, 295/2, 295/3, 296/1, 296/2, 299/1, 299/2, 300/2, 357.  
AT VILLAGE - DABLA KHURD, TEH. - MADHORAJPURA, JAIPUR

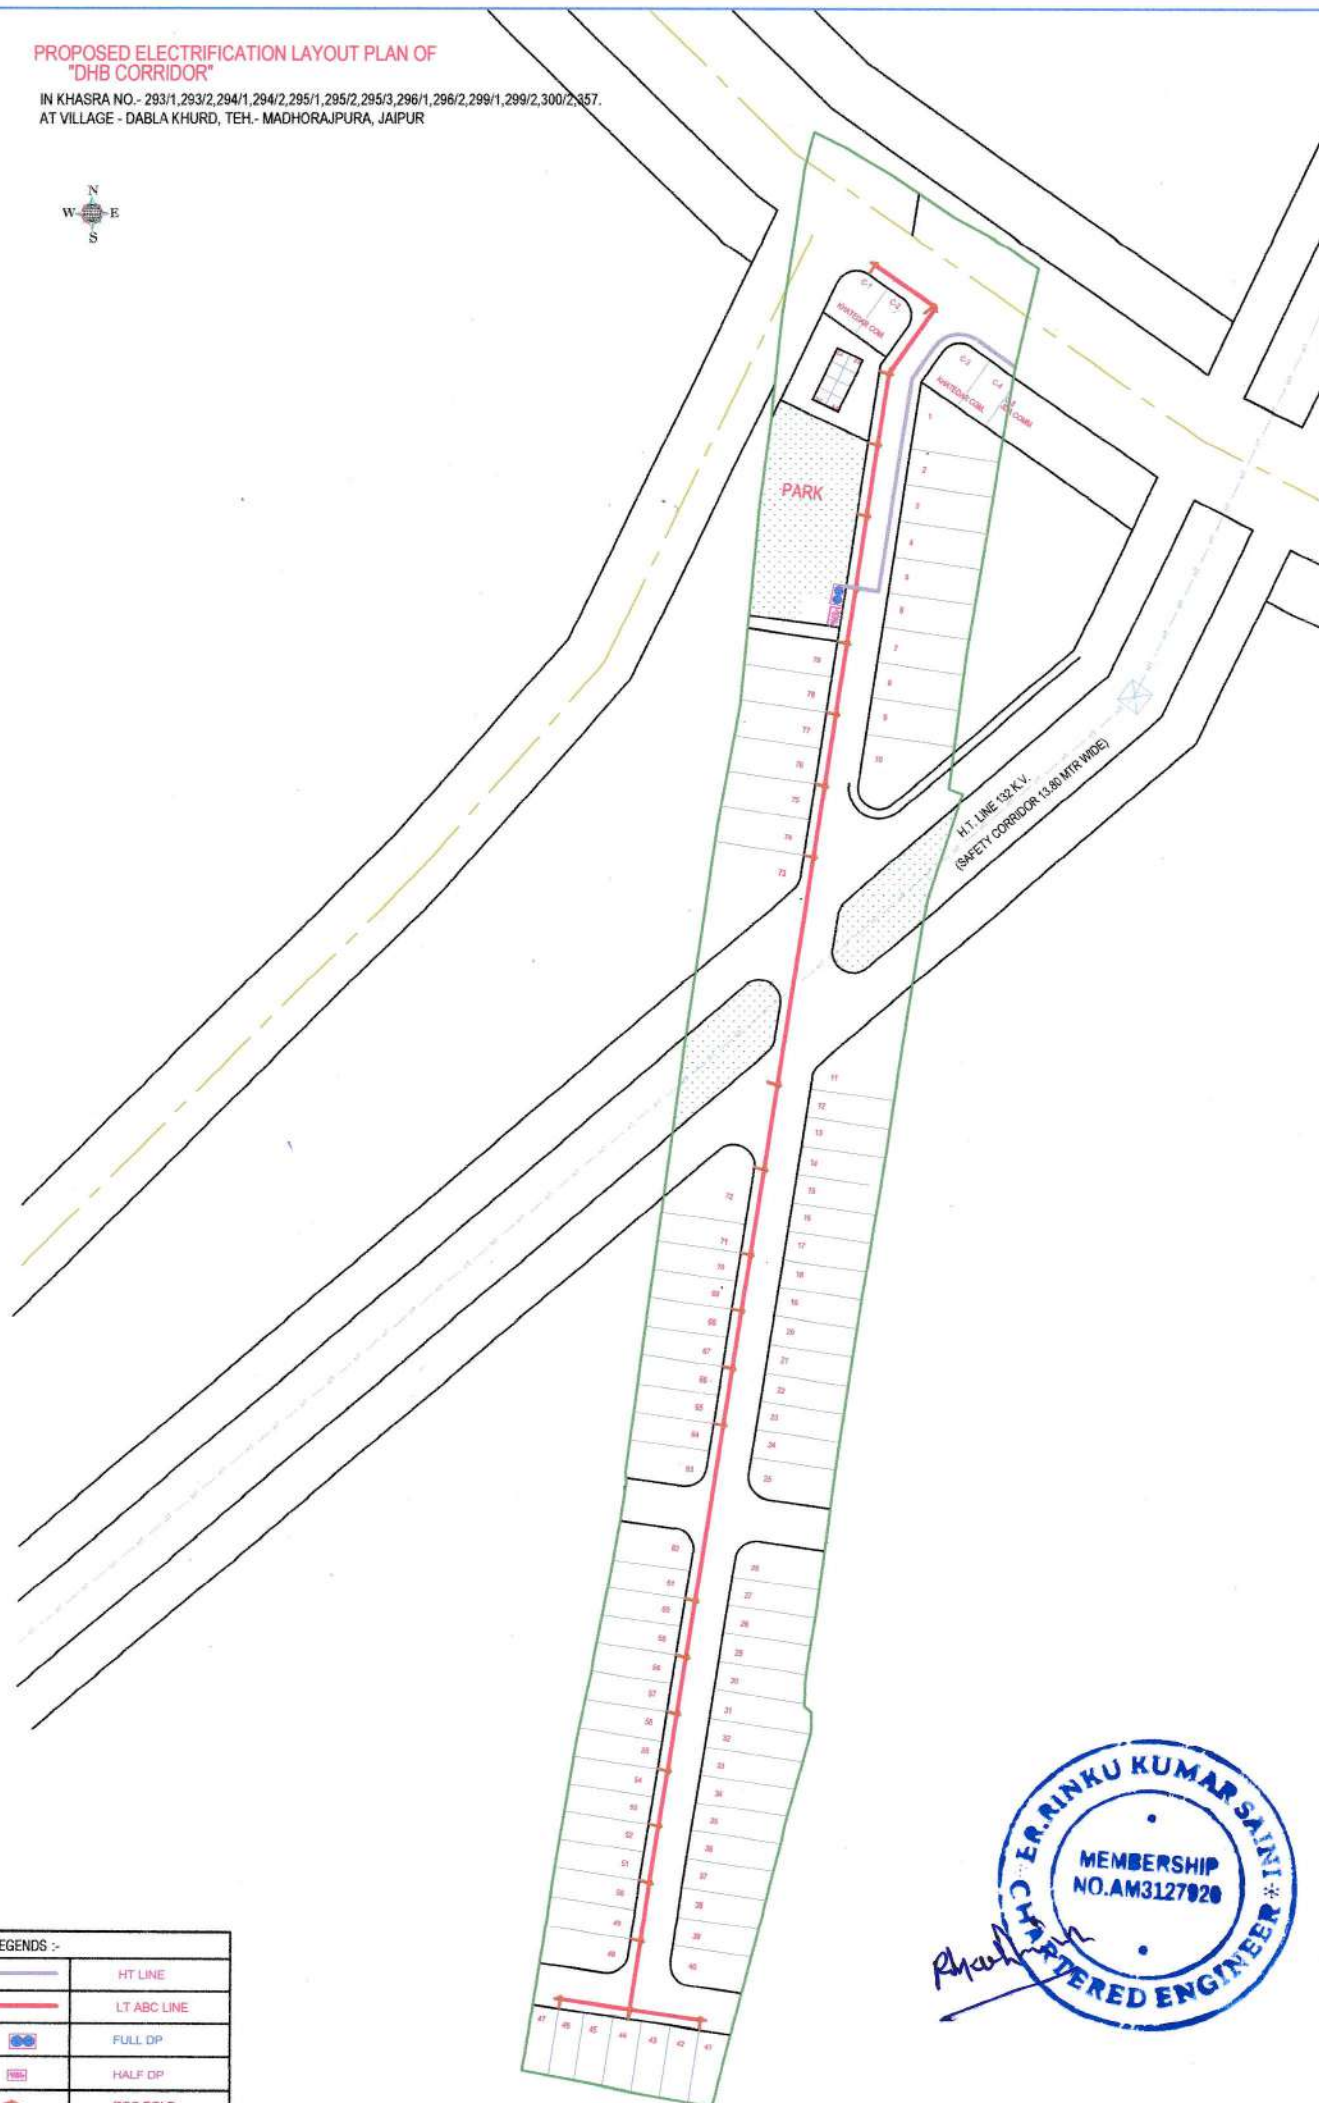

LEGENDS :-	
	HT LINE
	LT ABC LINE
	FULL DP
	HALF DP
	RCC POLE

