


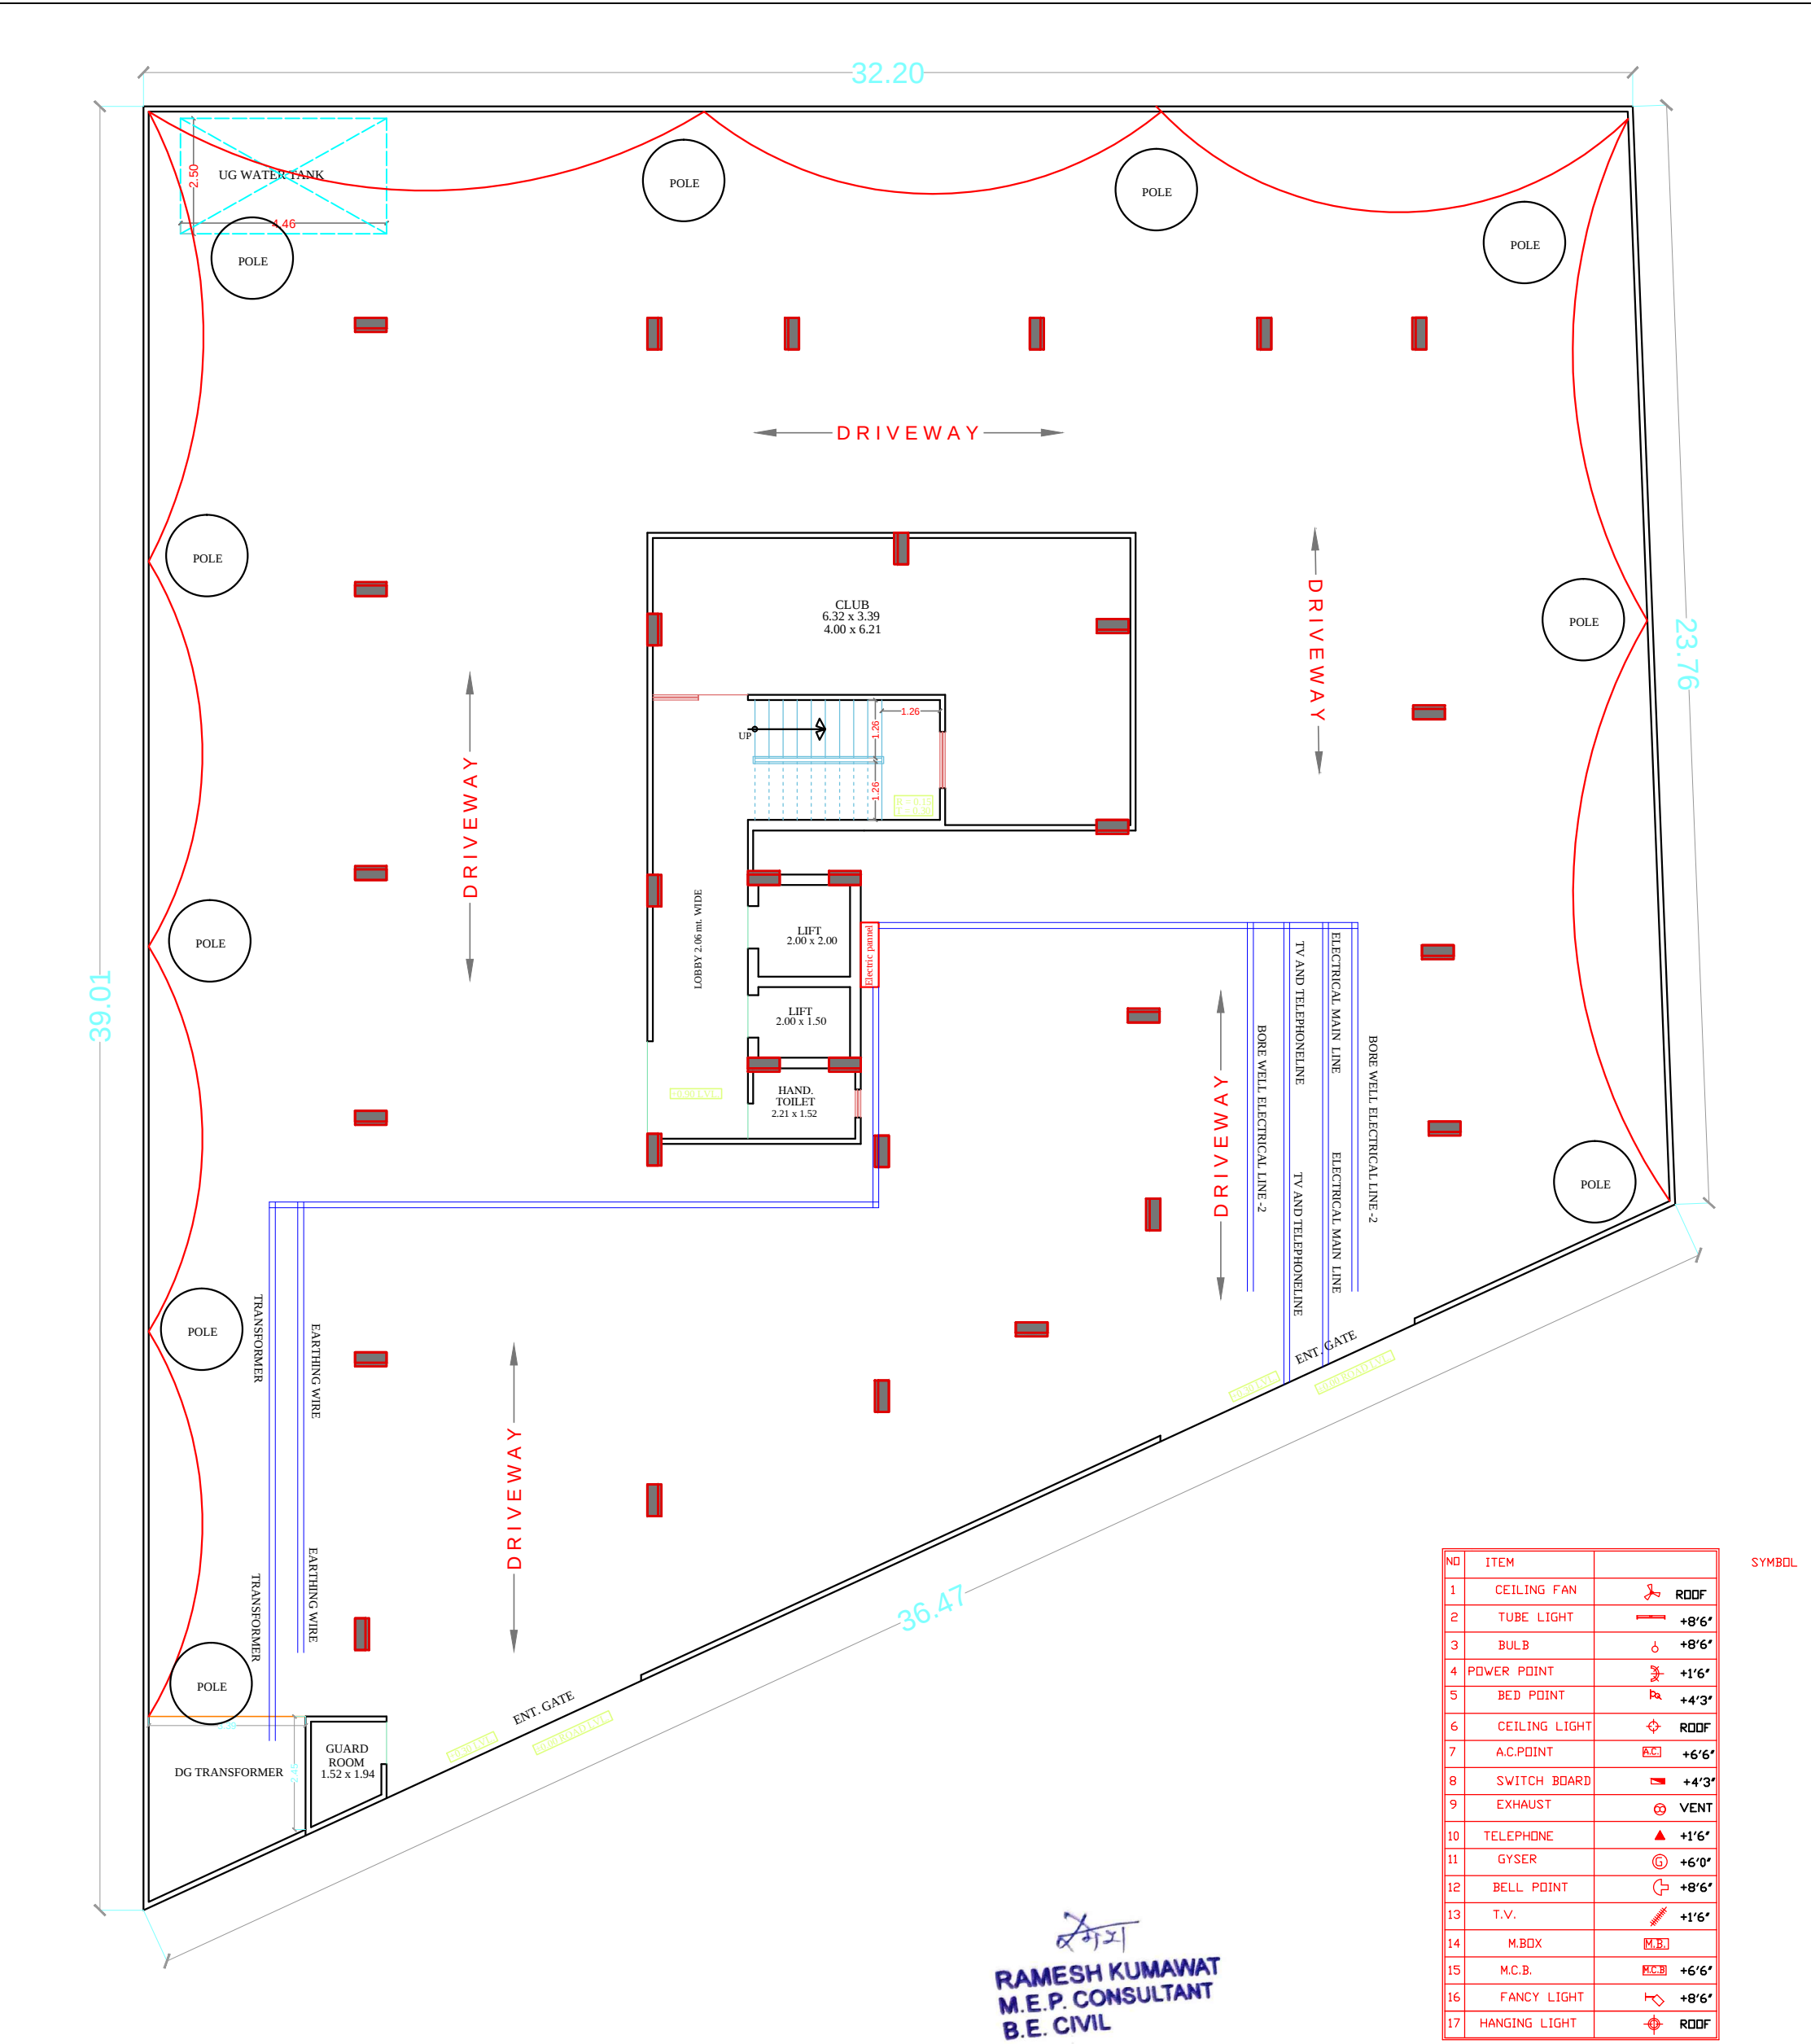

NO	ITEM	SYMBOL
1	CEILING FAN	ROOF
2	TUBE LIGHT	+8'6"
3	BULB	+8'6"
4	POWER POINT	+1'6"
5	BED POINT	+4'3"
6	CEILING LIGHT	ROOF
7	A.C.POINT	+6'6"
8	SWITCH BOARD	+4'3"
9	EXHAUST	VENT
10	TELEPHONE	+1'6"
11	GYSER	+6'0"
12	BELL POINT	+8'6"
13	T.V.	+1'6"
14	M.BOX	M.B.
15	M.C.B.	+6'6"
16	FANCY LIGHT	+8'6"
17	HANGING LIGHT	ROOF

RAMESH KUMAWAT
M.E.P. CONSULTANT
B.E. CIVIL

STILT (PARKING) FLOOR PLAN

PROJECT TITLE :- PROPOSED BUILDING AT KHASRA NO. 3402/2403 & 3423/3399 IN VILLAGE SIROLI, TEHSIL SANGANER , JAIPUR	DRAWING TITLE :- SERVICE DRAWING SLD/DISTRIBUTION AFTER LT PANEL, EARTHING LAYOUT,EXTERNAL LIGHTING PLAN, TV & TELEPHONE RISER,LIGHTING ARRESTR, & PIT LOCATION COMMON AREA TRANSFORMER	SPACE CONSULTANT PLOT-A-173, JAGDAMBA NAGAR, HEERAPURA POWER HOWER, JAIPUR (RAJ) 302024	DRN. BY		DATE	NORTH
			APPD. BY		REVISION	
			SCALE	N.T.S		



[Signature]
RAMESH KUMAWAT
M.E.P. CONSULTANT
B.E. CIVIL

TYPICAL FLOOR LIGHT PLAN

PROJECT TITLE :- PROPOSED BUILDING AT KHASRA NO. 3402/2403 & 3423/3399 IN VILLAGE SIROLI, TEHSIL SANGANER , JAIPUR	SPACE CONSULTANT PLOT-A-173, JAGDAMBA NAGAR, HEERAPURA POWER HOWER, JAIPUR (RAJ) 302024	DRN. BY		DATE	NORTH E N S W
		APPD. BY		REVISION	
		SCALE	N.T.S		



LEGENDS:

Qty.	ID	Symbol	Description
14	PL		STREET LIGHT

SIGN:-

RAMESH KUMAWAT
M.E.P. CONSULTANT
B.E. CIVIL

SPACE CONSULTANT

PLOT-A-173, JAGDAMBA NAGAR, HEERAPURA
POWER HOWER, JAIPUR (RAJ) 302024

ARCHITECT :-

FRANK SQUARE
ARCHITECTURE | PLANNER | DESIGNER
C-49 VIDYA APARTMENT PARAS MARG,
BAPU NAGAR JAIPUR, (RAJ.)
Email-afranksquare@gmail.com
Mobile-9461302542

PROJECT :-

PROPOSED BUILDING AT
KHASRA NO. 3402/2403 &
3423/3399 IN VILLAGE SIROLI,
TEHSIL SANGANER , JAIPUR

DRAWING:

STILT FLOOR
EXTERNAL STREET LIGHT
FOR RERA SUBMISSION PLAN

DATE

SCALE:-

N.T.S.

