


Ashapura Mohan Bagh II Sewerage DWG

6" dia DWCP
12" dia DWCP

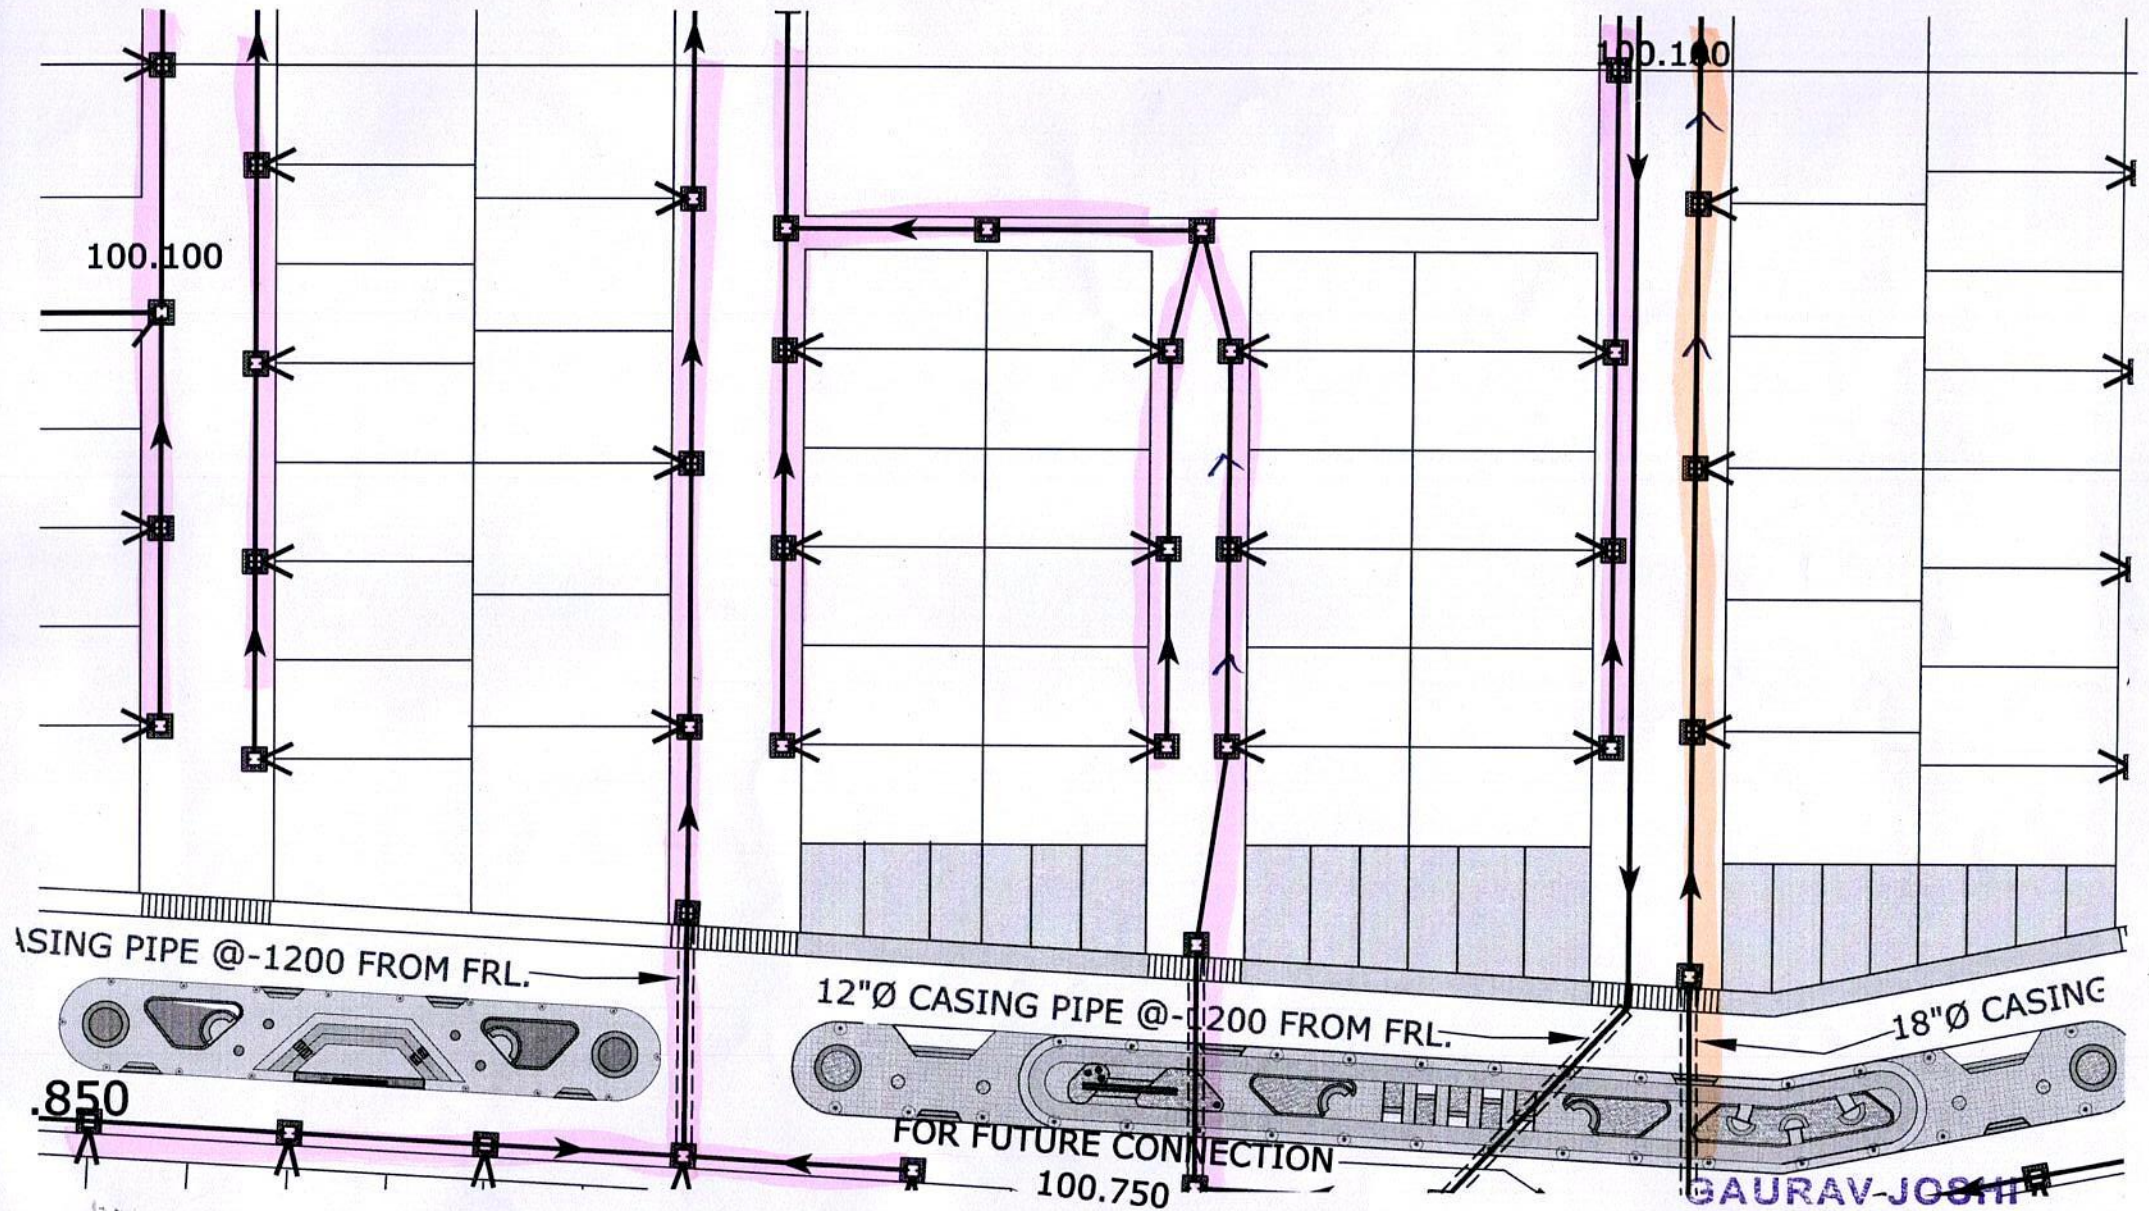

For villa no. 1 to 78
Ashapura Mohan Bagh II
Kharano. 264, 264/2, 264/6

note → That this design plan is only tentative in nature
may shall be change and customize them
as per site requirement

GAURAV JOSHI
CIVIL ENGINEER
Gaurav
12, Near Maheshwari Nayati Nohra
Masuriya, Jodhpur