


PROPOSED RAIN WATER NETWORK PLAN OF "MANGLAM ANAND BAGH (PART-IV)"  
IN KHASRA NO.- 933/346, 934/346, 947/350, 948/350, 950/351, 951/351  
AT VILLAGE- KESHYAWALA, TEH.- SANGANER, JAIPUR (RAJ.)

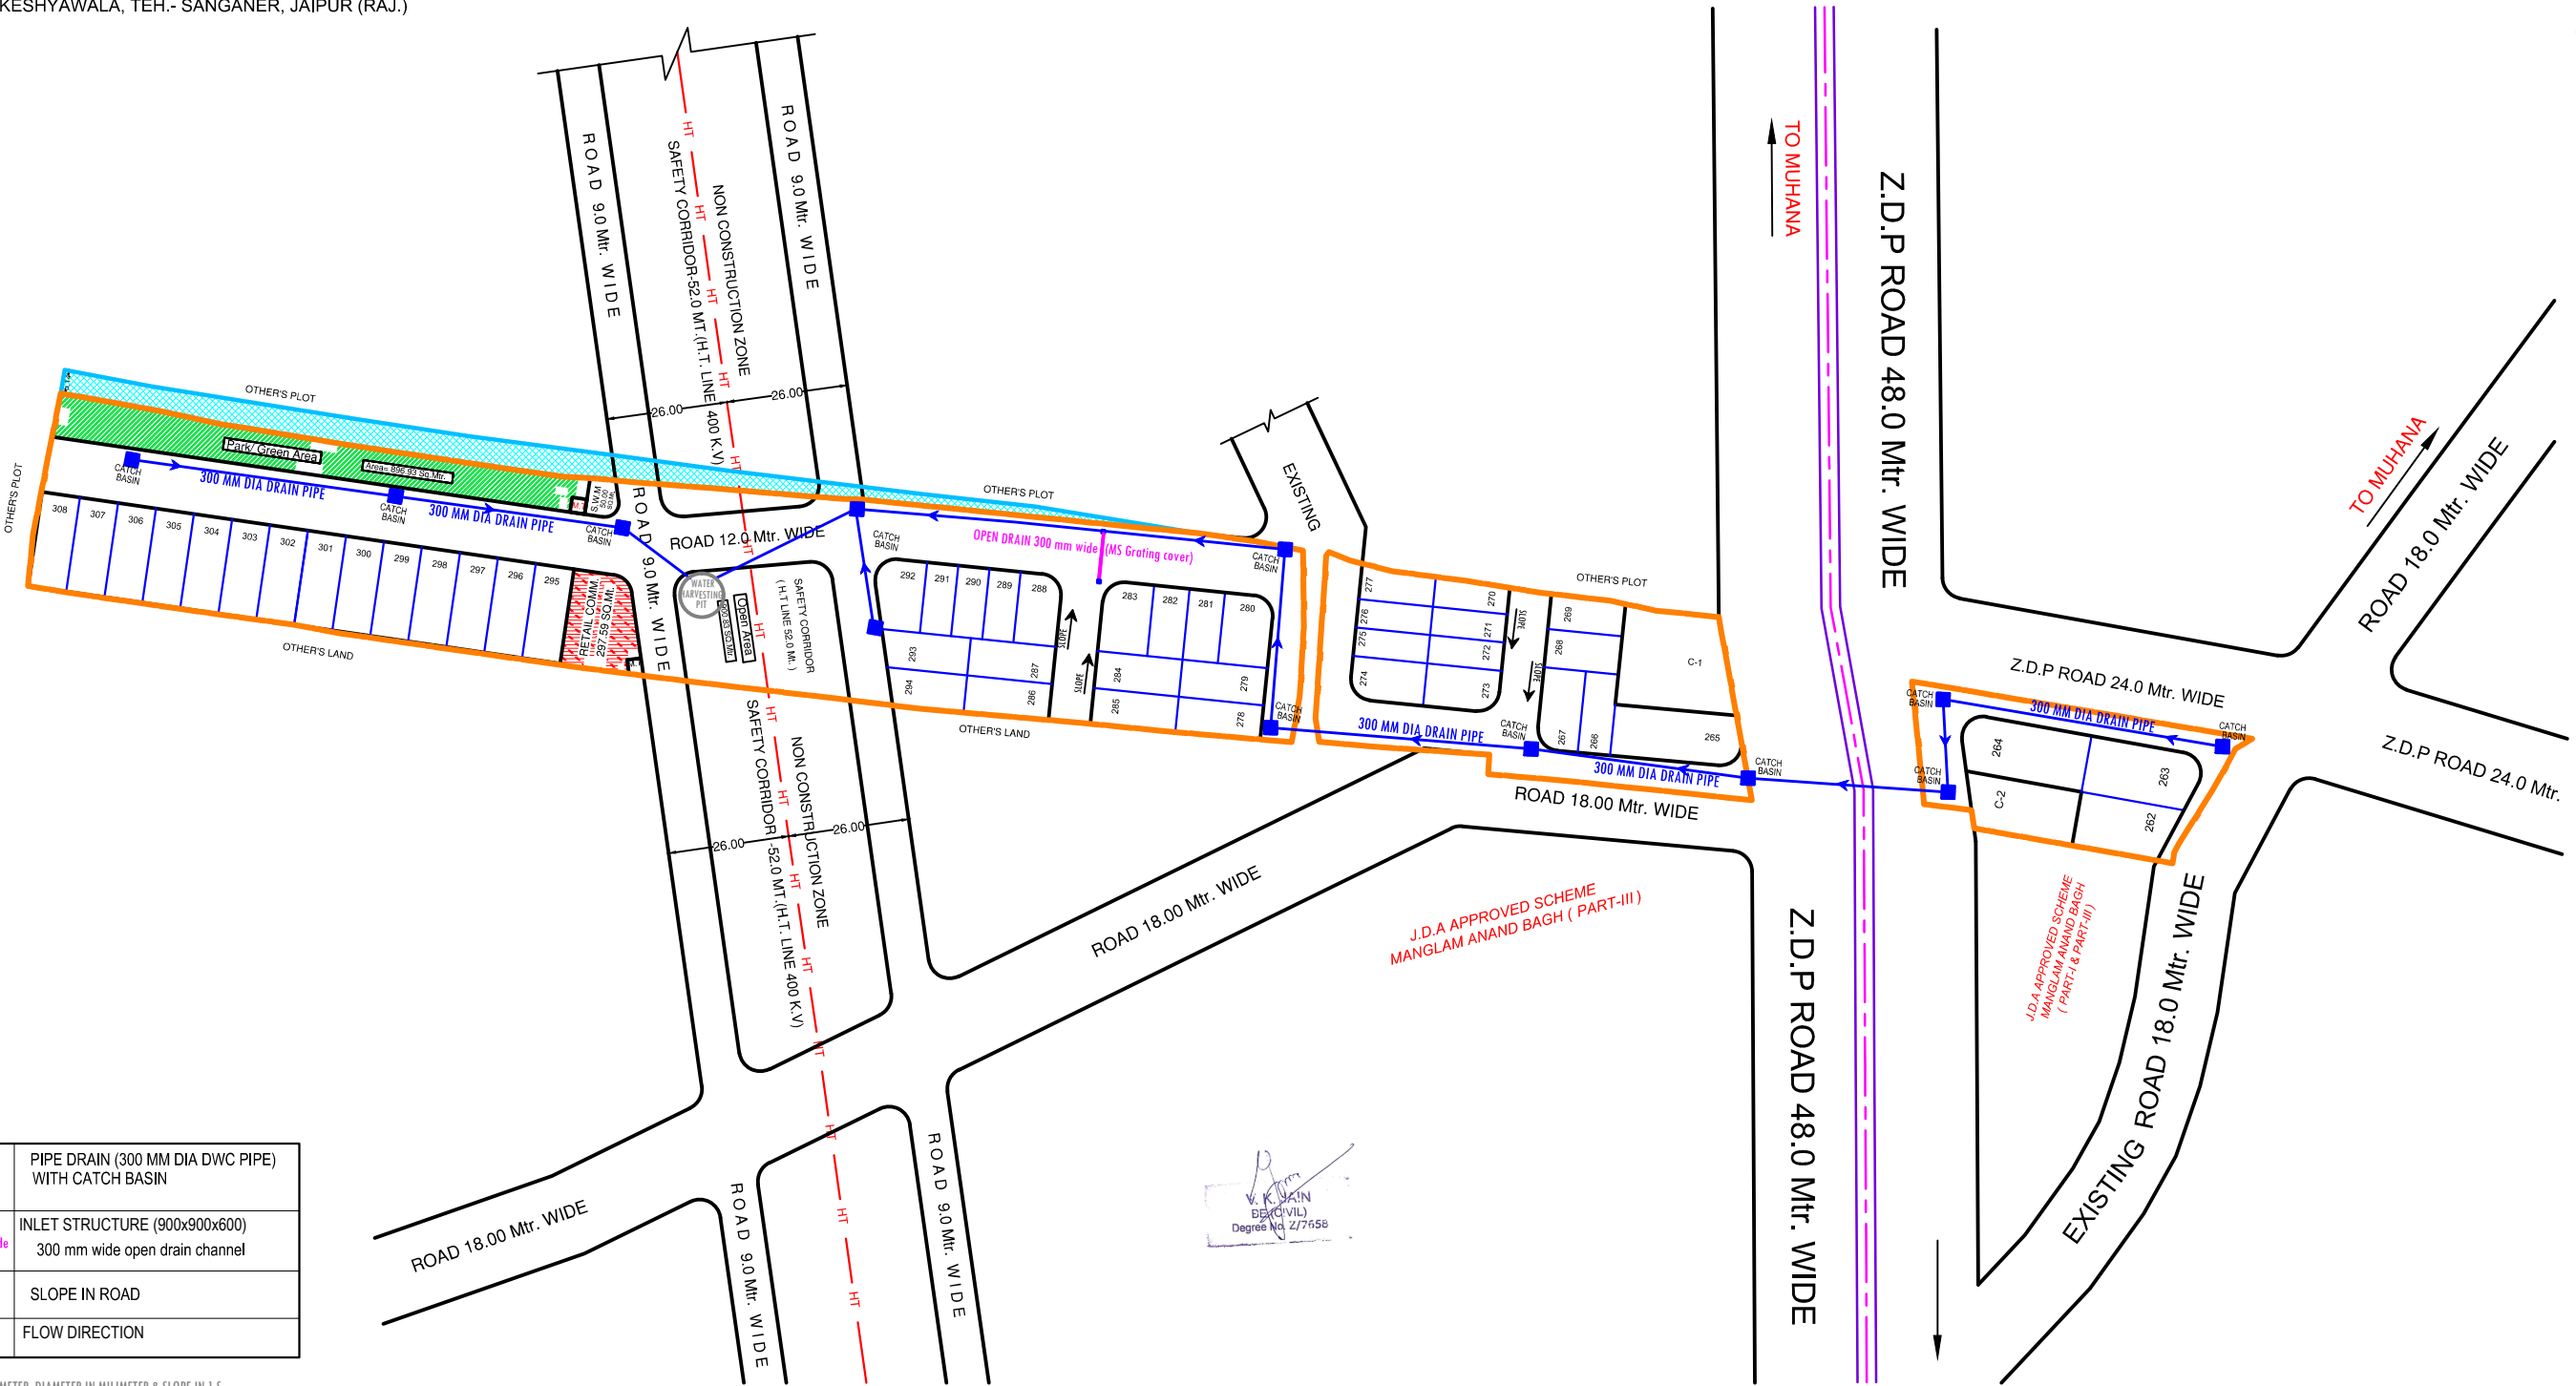

LEGENDS :

	PIPE DRAIN (300 MM DIA DWC PIPE) WITH CATCH BASIN
	INLET STRUCTURE (900x900x600) 300 mm wide open drain channel
	SLOPE IN ROAD
	FLOW DIRECTION

NOTE:  
1. ALL DIMENSIONS ARE IN METER, DIAMETER IN MILLIMETER & SLOPE IN 1:5,  
2. RCC NP-3/ NP-2 PIPE SHALL BE USED.