


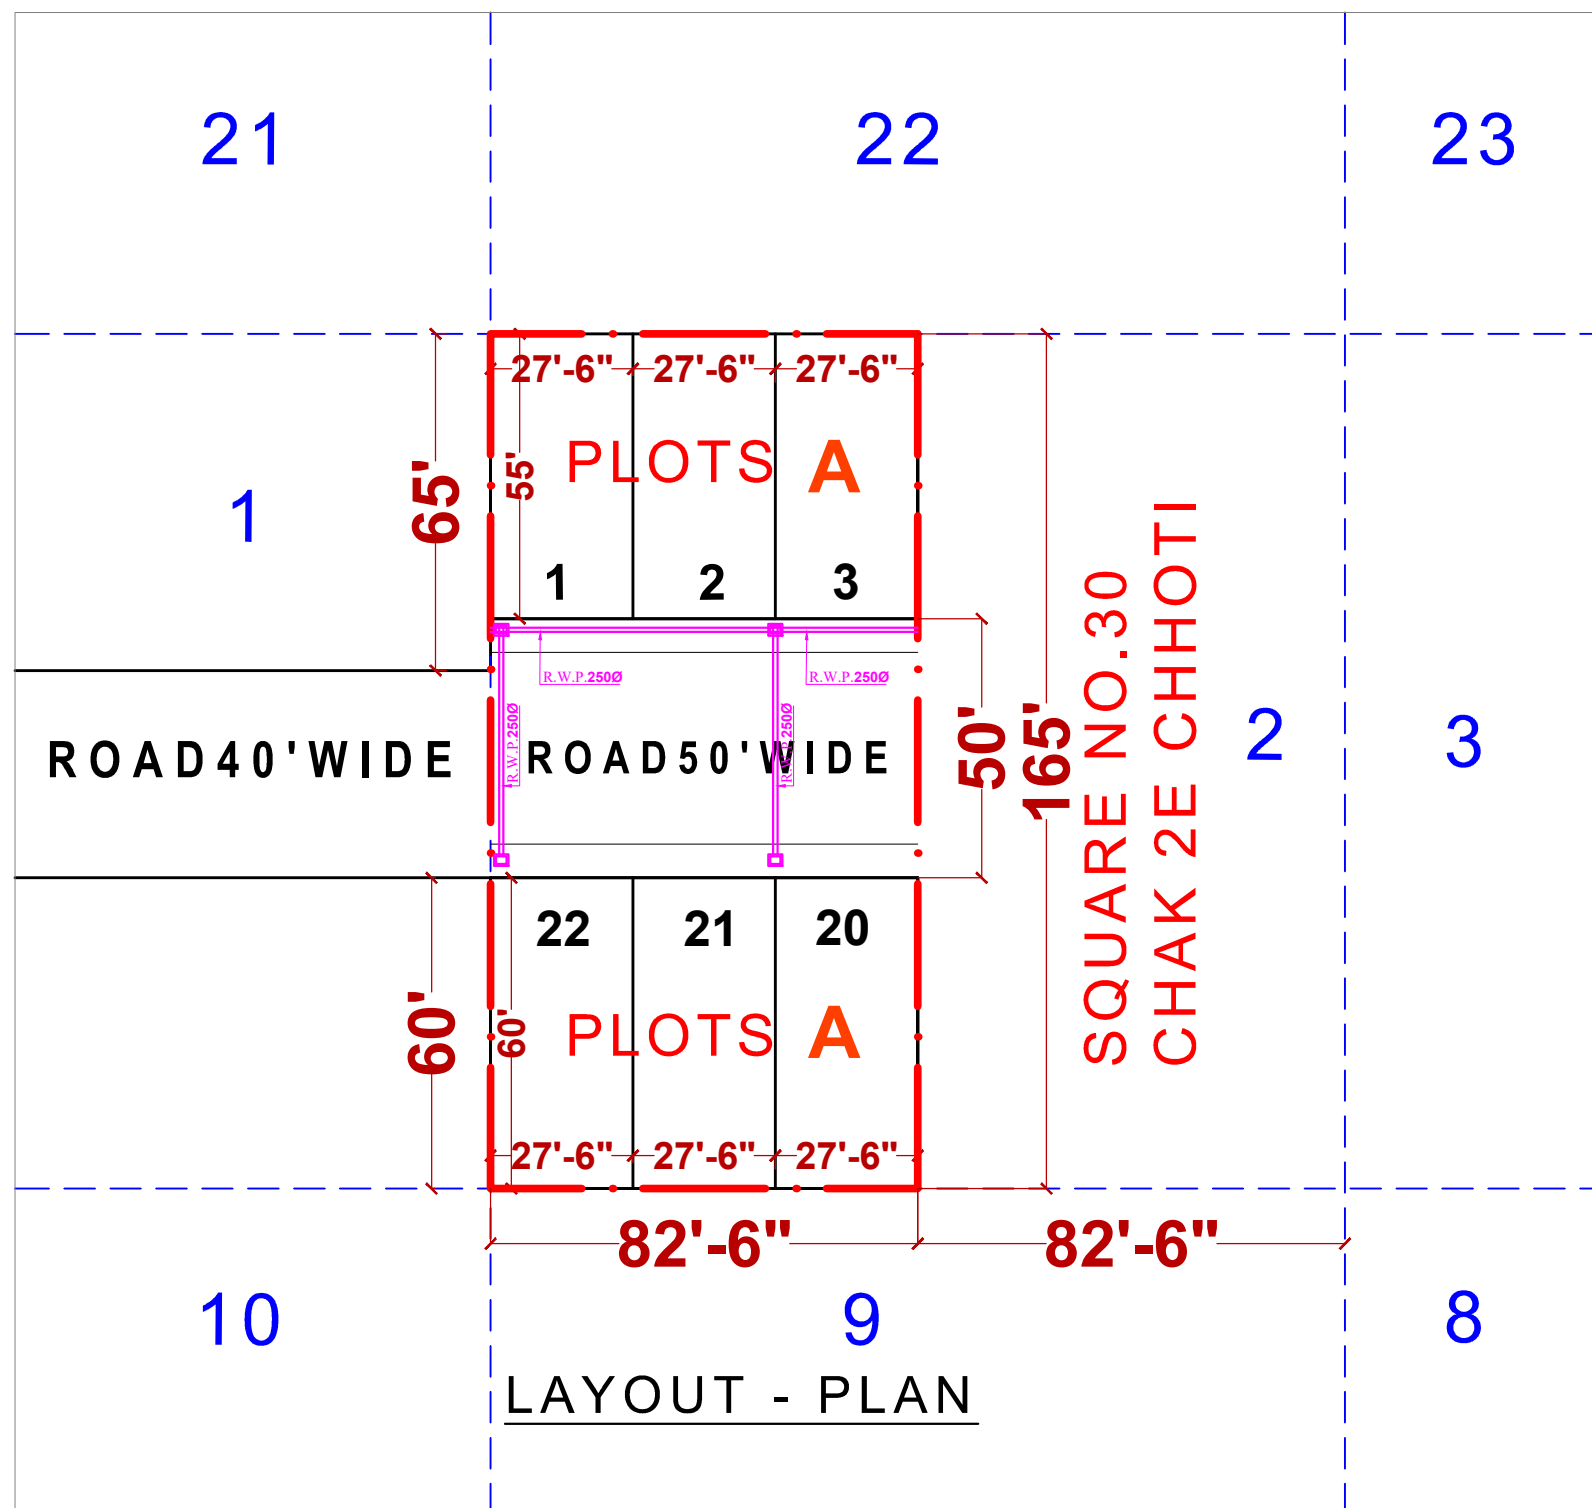

REF.	
SOIL WASTE PIPE (S.W.P.)	—
RAIN WATER PIPE (R.W.P.)	—
SEWERAGE MAIN HOLE	⊙
INSPECTION CHAMBER	⊞
DRAINAGE MAIN HOLE	⊙
CATCH BASIN	⊞

PROJECT TITLE:-

**SHREE RADHEY
ENCLAVE
SECTOR 01 A**

DRAWING TITLE:-

RAIN WATER
LAYOUT PLAN


13/03/2025

DETAILED BY :-
Er. DHARAMVEER

Dharamveer
Er. Dharamveer (Civil)
Regd. No. 1926
Municipal Council, SGNR
Mob. 8559999499



REAM
Vision
Design Studio
Your Dreams are our vision. Success is our goal.
Details in - Architecture, Interior Exterior,
Vastu & Construction Consultancy
Cont.: 8559999499

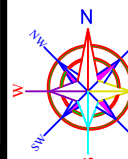

Mail:- d.deviser@gmail.com
H.No..553,Uda Ram Chowck
Sri Gangangar

LAYOUT PLAN OF KILLA NO. 2(PART) SQUARE NO. 30 CHAK 2E CHHOTI
AT Teh. & Dist. SRI GANGANAGAR(RAJ.)