


"BASANT" - VIHAR


LAY OUT PLAN OF KHASRA NO.-85 OF VILLAGE UCHIYARDA AT JODHPUR

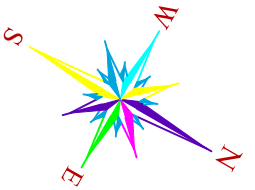

SCALE:-1"=50'

JDA
APPROVED SCHEME
KHASRA NO. 84,84/1,84/2 ,87,88,88/1,
88/2,88/3,88/5&88/6,

JDA
APPROVED SCHEME
KHASRA NO. 84,
84/1,84/2 ,87,
88,88/1,88/2,88/3,
88/5&88/6,

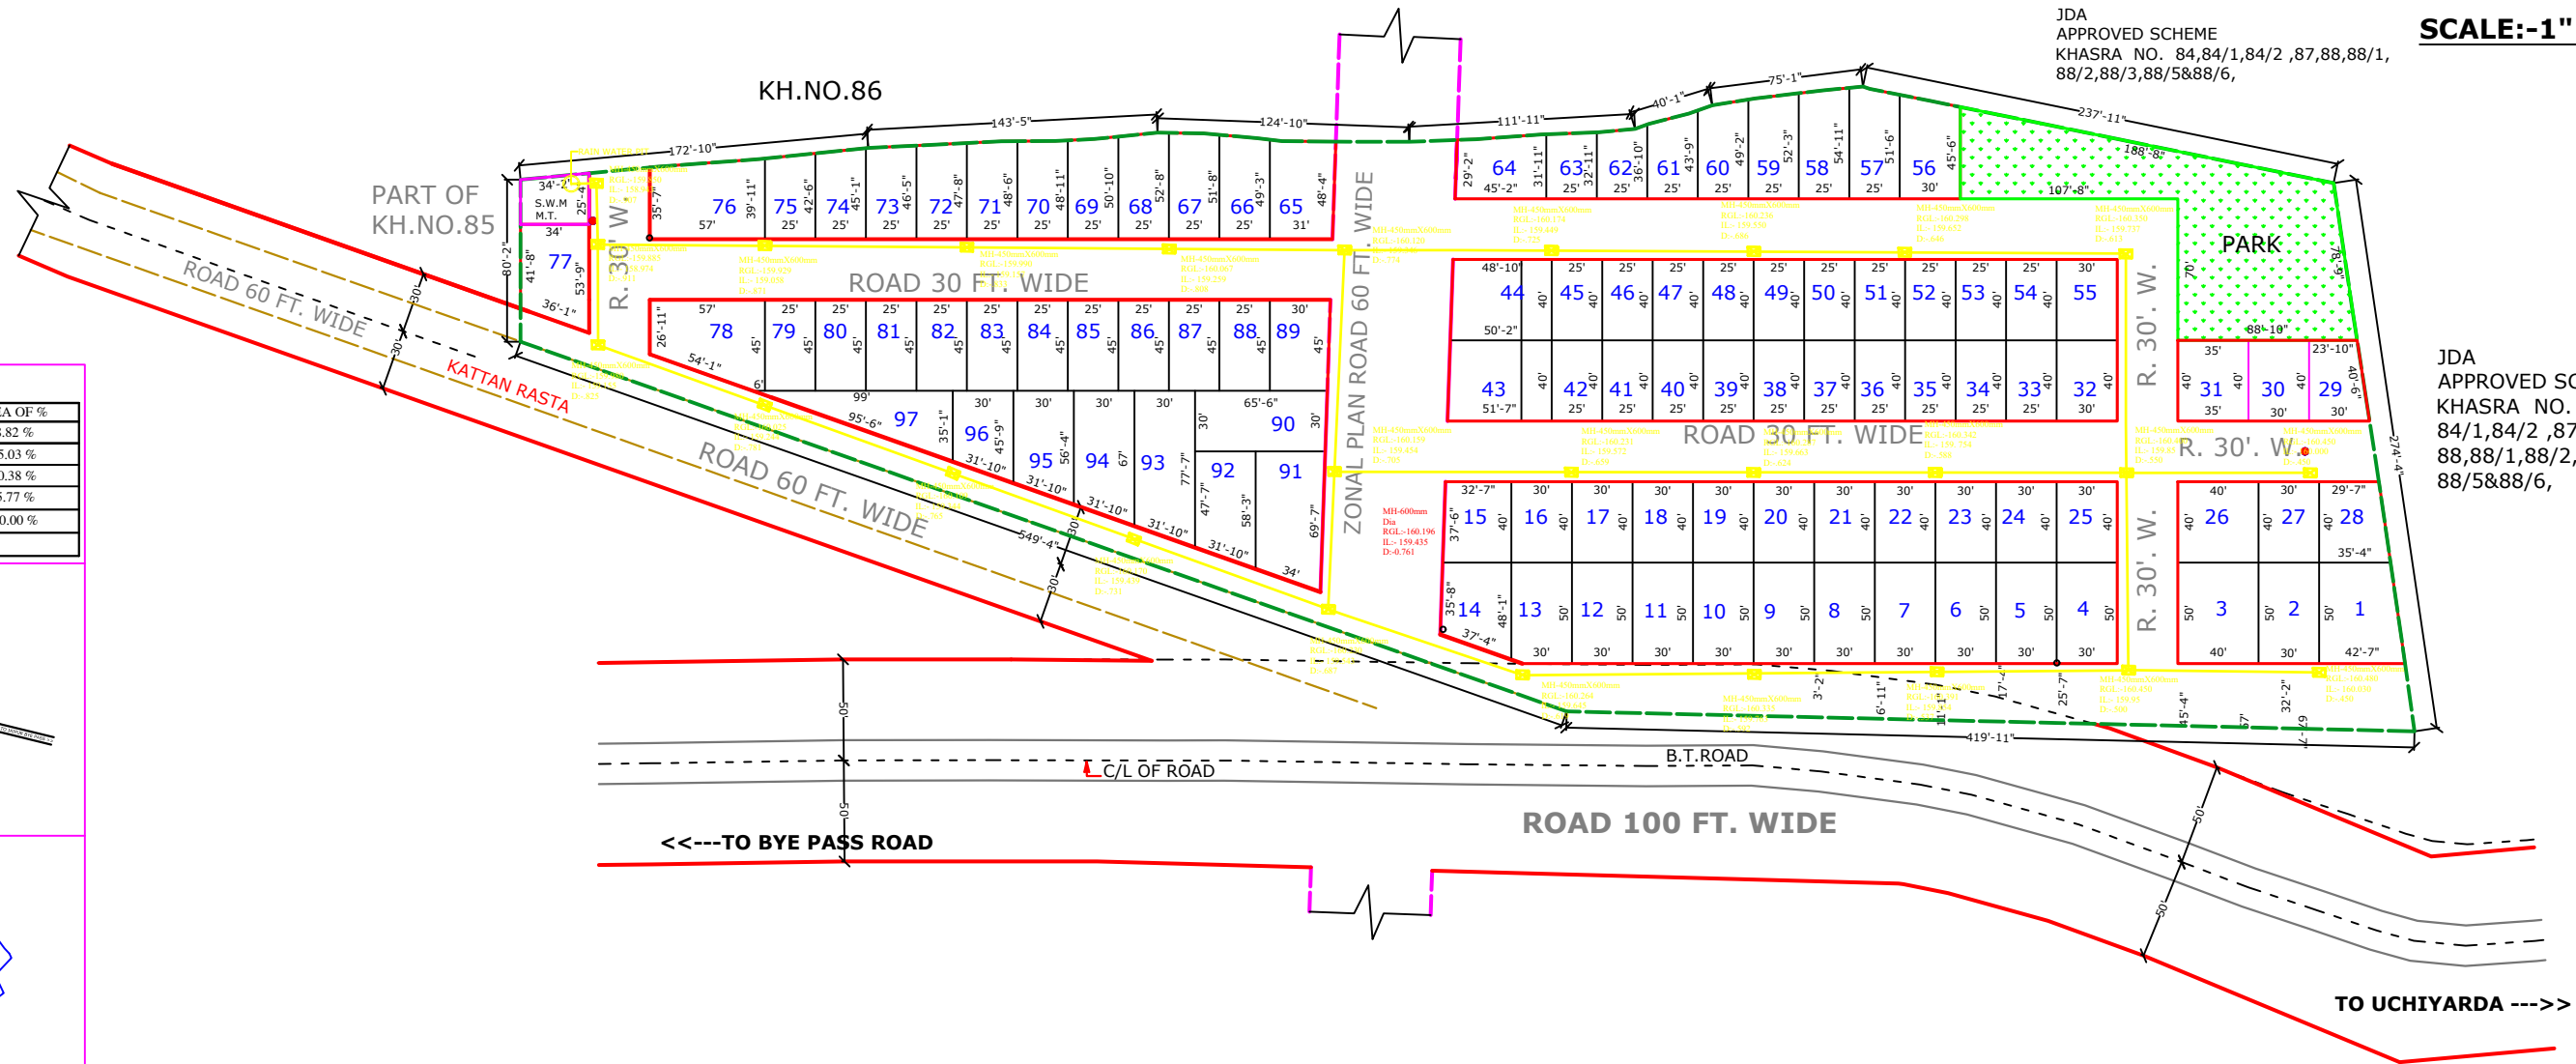


LAND USES ANALYSIS


PLOTS	AREA in Sq.yd.	AREA OF %
TOTAL PLOT AREA	14018.76	58.82 %
PARK AREA	1197.71	05.03 %
M.T./S.W.D. AREA	89.47	00.38 %
ROAD AREA	8526.22	35.77 %
TOTAL SCHEME AREA	23832.16	100.00 %

Area in Bigha. = 12 Bigha, 6 Bishwa, 4 Bishwansi

KEY PLAN

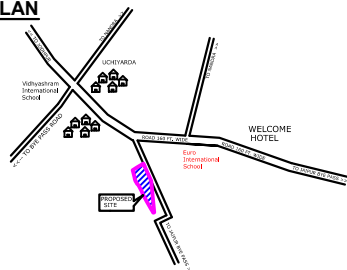

KHASRA MAP NOT TO SCALE

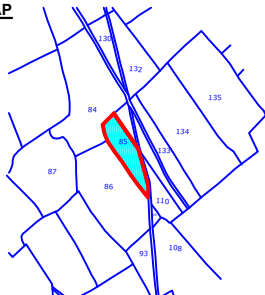

LEGEND

SYMBOL	REMARK
	KHASRA BOUNDARY
	B/T ROAD
	ELE. POLE
	KATTAN RASTA
	DP


LEGEND

	PIPE DIA-300 mm SLOPE PIPE LINE :-1=300
	CHAMBER

Bhanwaru Khan
BHANWARU KHAN
LICENCE No. JDA/TECH/2023/17
33A, KOHINOOR CITY, BHANWAR ROAD
GANGANA, JODHPUR (RAJ.)
Mob. 9982245668, 9602450668


Bhanwaru Khan
Er. BHANWARU KHAN
C.Eng. ICE (I), AMICE
Chartered Engineer (Civil)
M-0184

RAIN WATER HARVESTING PLAN


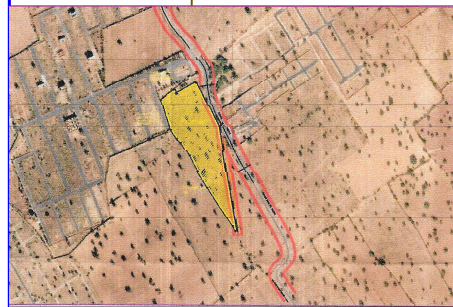


"BASANT" - VIHAR



LAY OUT PLAN OF KHASRA NO.-85 OF VILLAGE UCHIYARDA AT JODHPUR

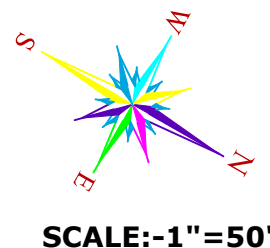

LAND USES ANALYSIS		
PLOTS	AREA in Sq.yd.	AREA OF %
TOTAL PLOT AREA	14018.76	58.82 %
PARK AREA	1197.71	05.03 %
M.T./S.W.D. AREA	89.47	00.38 %
ROAD AREA	8526.22	35.77 %
TOTAL SCHEME AREA	23832.16	100.00 %
Area in Bigha. = 12 Bigha, 6 Bishwa, 4 Bishwansi		

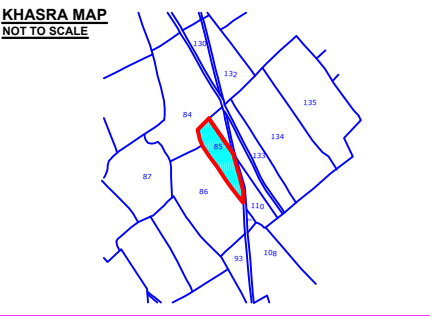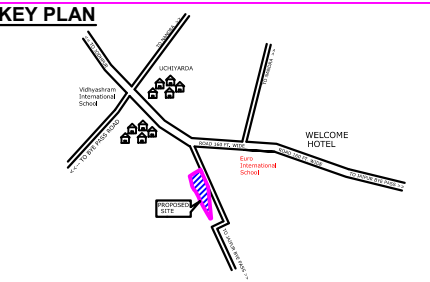

LEGEND	
SYMBOL	REMARK
	KHASRA BOUNDARY
	B/T ROAD
	ELE. POLE
	KATTAN RASTA
	DP

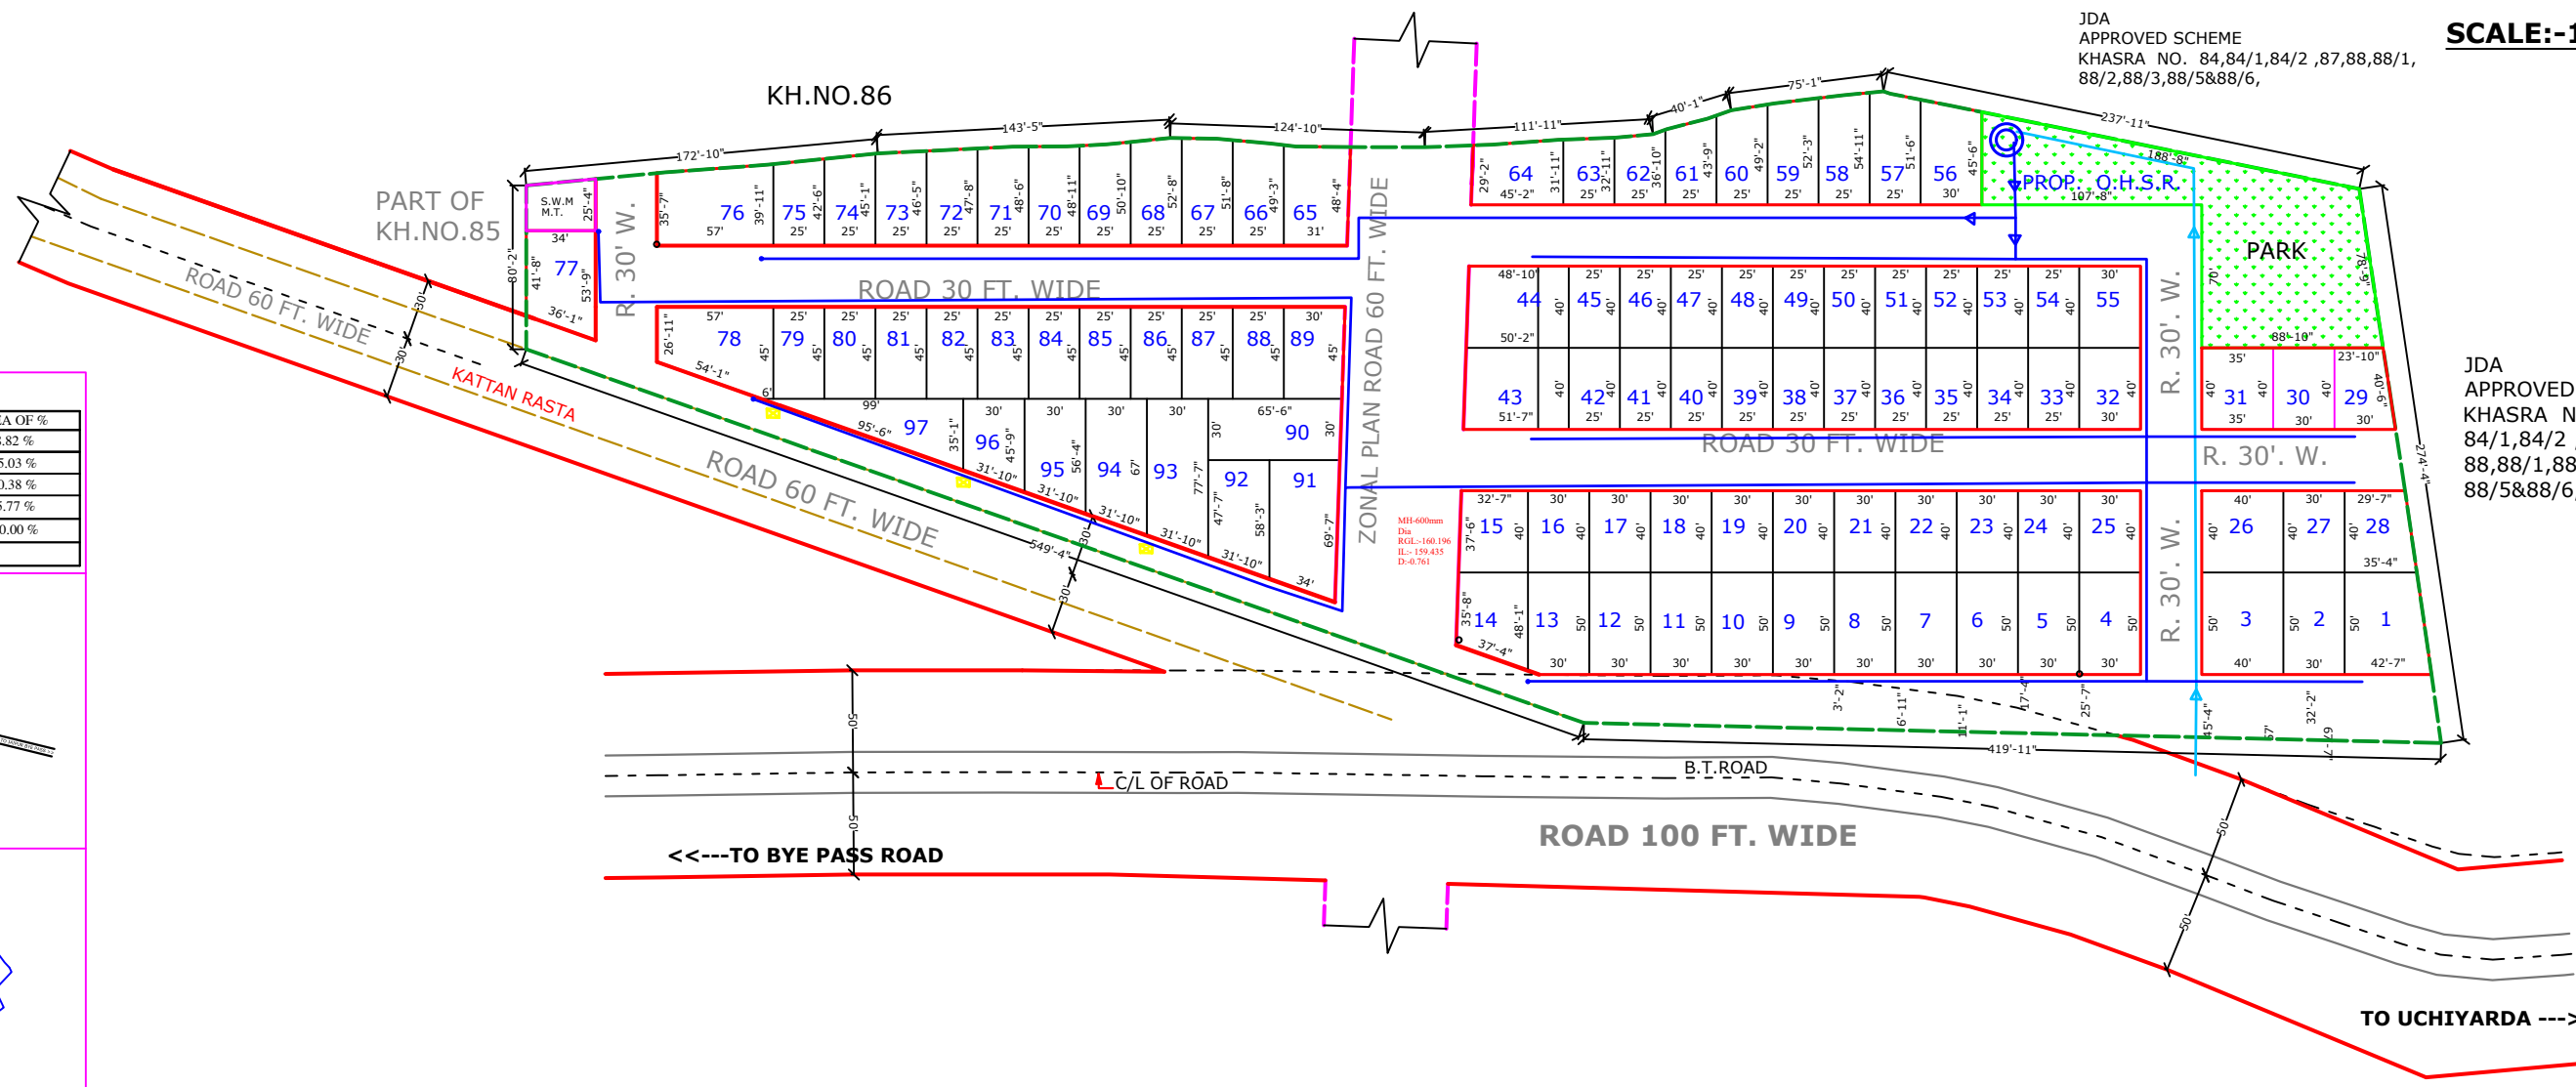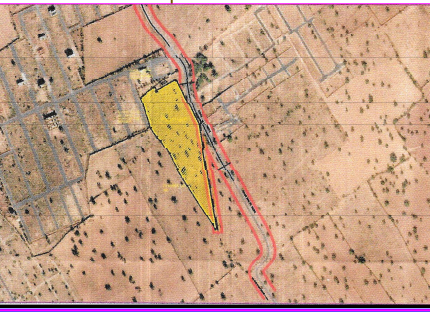

JDA
APPROVED SCHEME
KHASRA NO. 84,84/1,84/2 ,87,88,88/1,
88/2,88/3,88/5&88/6,

JDA
APPROVED SCHEME
KHASRA NO. 84,
84/1,84/2 ,87,
88,88/1,88/2,88/3,
88/5&88/6,

BHANWARU KHAN
LICENCE No. JDA/TECH/2023/17
33A, KOHINOOR CITY, BHANWAR ROAD
GANGANA, JODHPUR (RAJ.)
Mob. 9982245668, 9602450668

Er. BHANWARU KHAN
C.Eng. ICE (I), AMICE
Chartered Engineer (Civil)
M-0184

LEGEND	
	HDPE INLET PIPE DIA-90mm
	HDPE DISTRIBUTION PIPE DIA-75mm
	AIR VALVE

DRINING WATER SUPPLY PIPE LINE ROUTE PLAN